


SOUTH ELEVATION
1 : 50

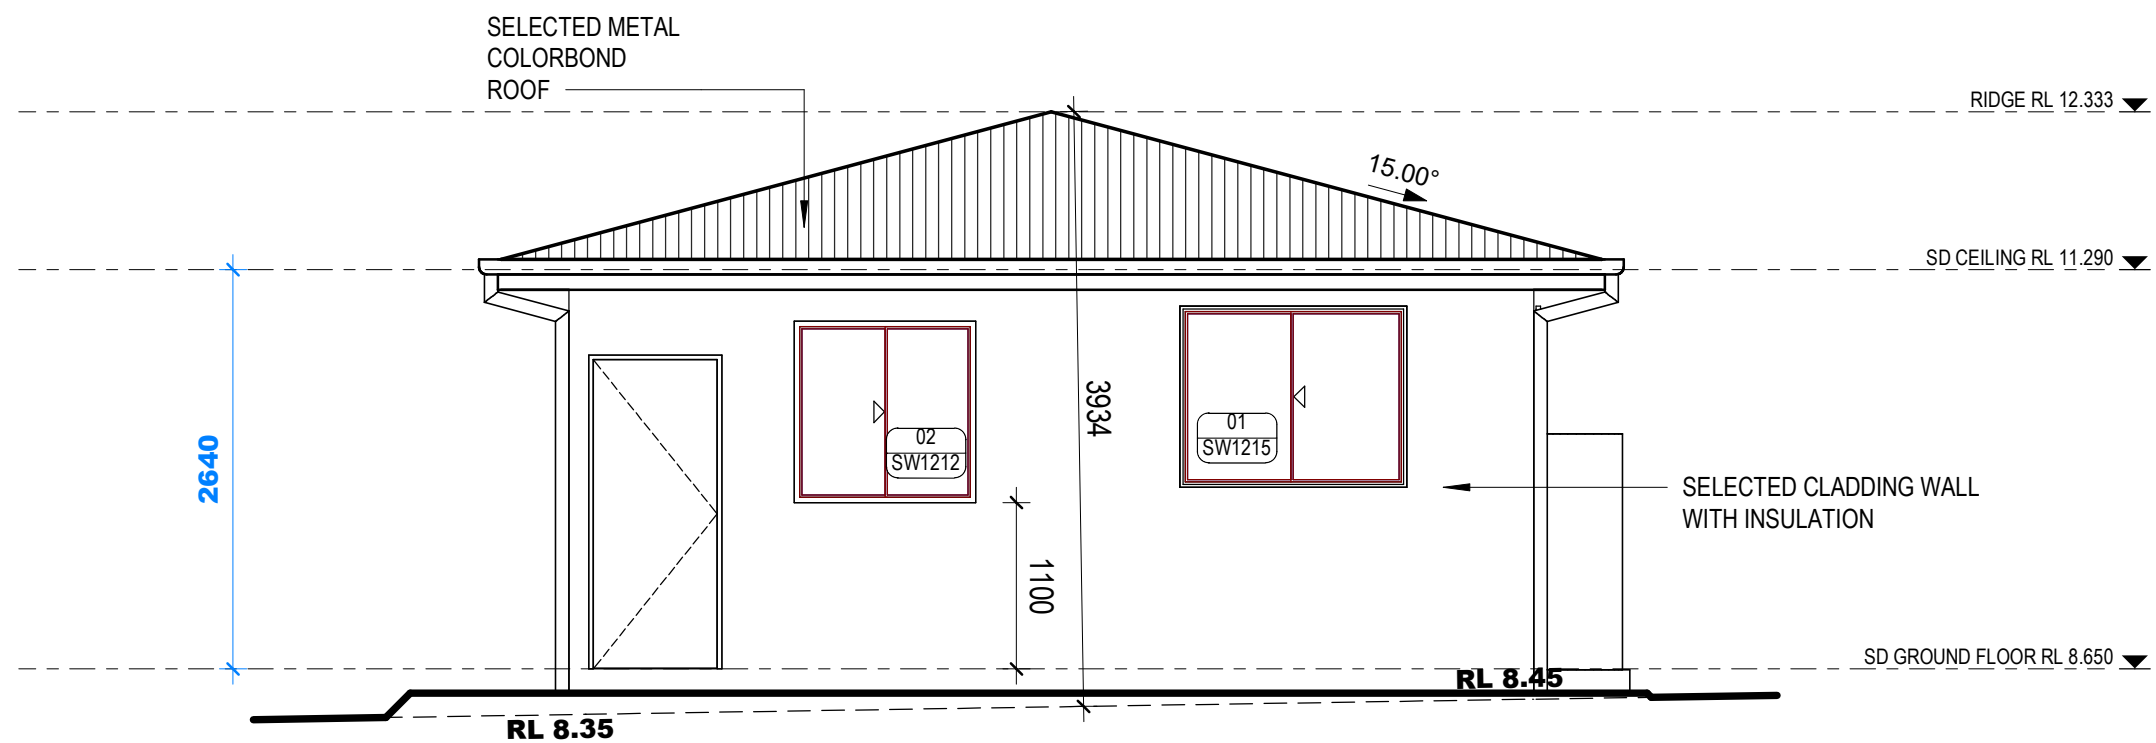

WEST ELEVATION
1 : 50

Secondary Dwelling

Client : CHAUVO HOLDINGS PTY LIMITED

Job Address : LOT A DP 313783
45 SECOND AVENUE CAMPSIE

9/02/2025 11:26:31 PM

DA APPLICATION:

SECONDARY
DWELLING

Project Details

DRAWN BY:	DATE:	JOB NO:
RB	09.11.24	
SHEET TITLE:		
SECONDARY DWELLING ELEVATIONS		
SCALE:	FINAL PLAN ISSUE:	
1 : 50	2	

DRAWN BY



info@rkndesigns.com.au
0492 462 503

GENERAL NOTES

Do not scale drawings. Use figured dimensions only. Check & verify dimension & levels prior to the commencement of any work. All discrepancies to be reported to the RKN Designs.



SHEET NO:

03