


LAKEMBA SERVICE MEMORIAL CLUB LTD.

CORNER OF QUIGG STREET SOUTH & THE BOULEVARD, LAKEMBA, NSW 2195

ADDITIONS AND REFURBISHMENT TO EXISTING CLUB PREMISES

SECTION 4.55 SUBMISSION FEBRUARY 2025

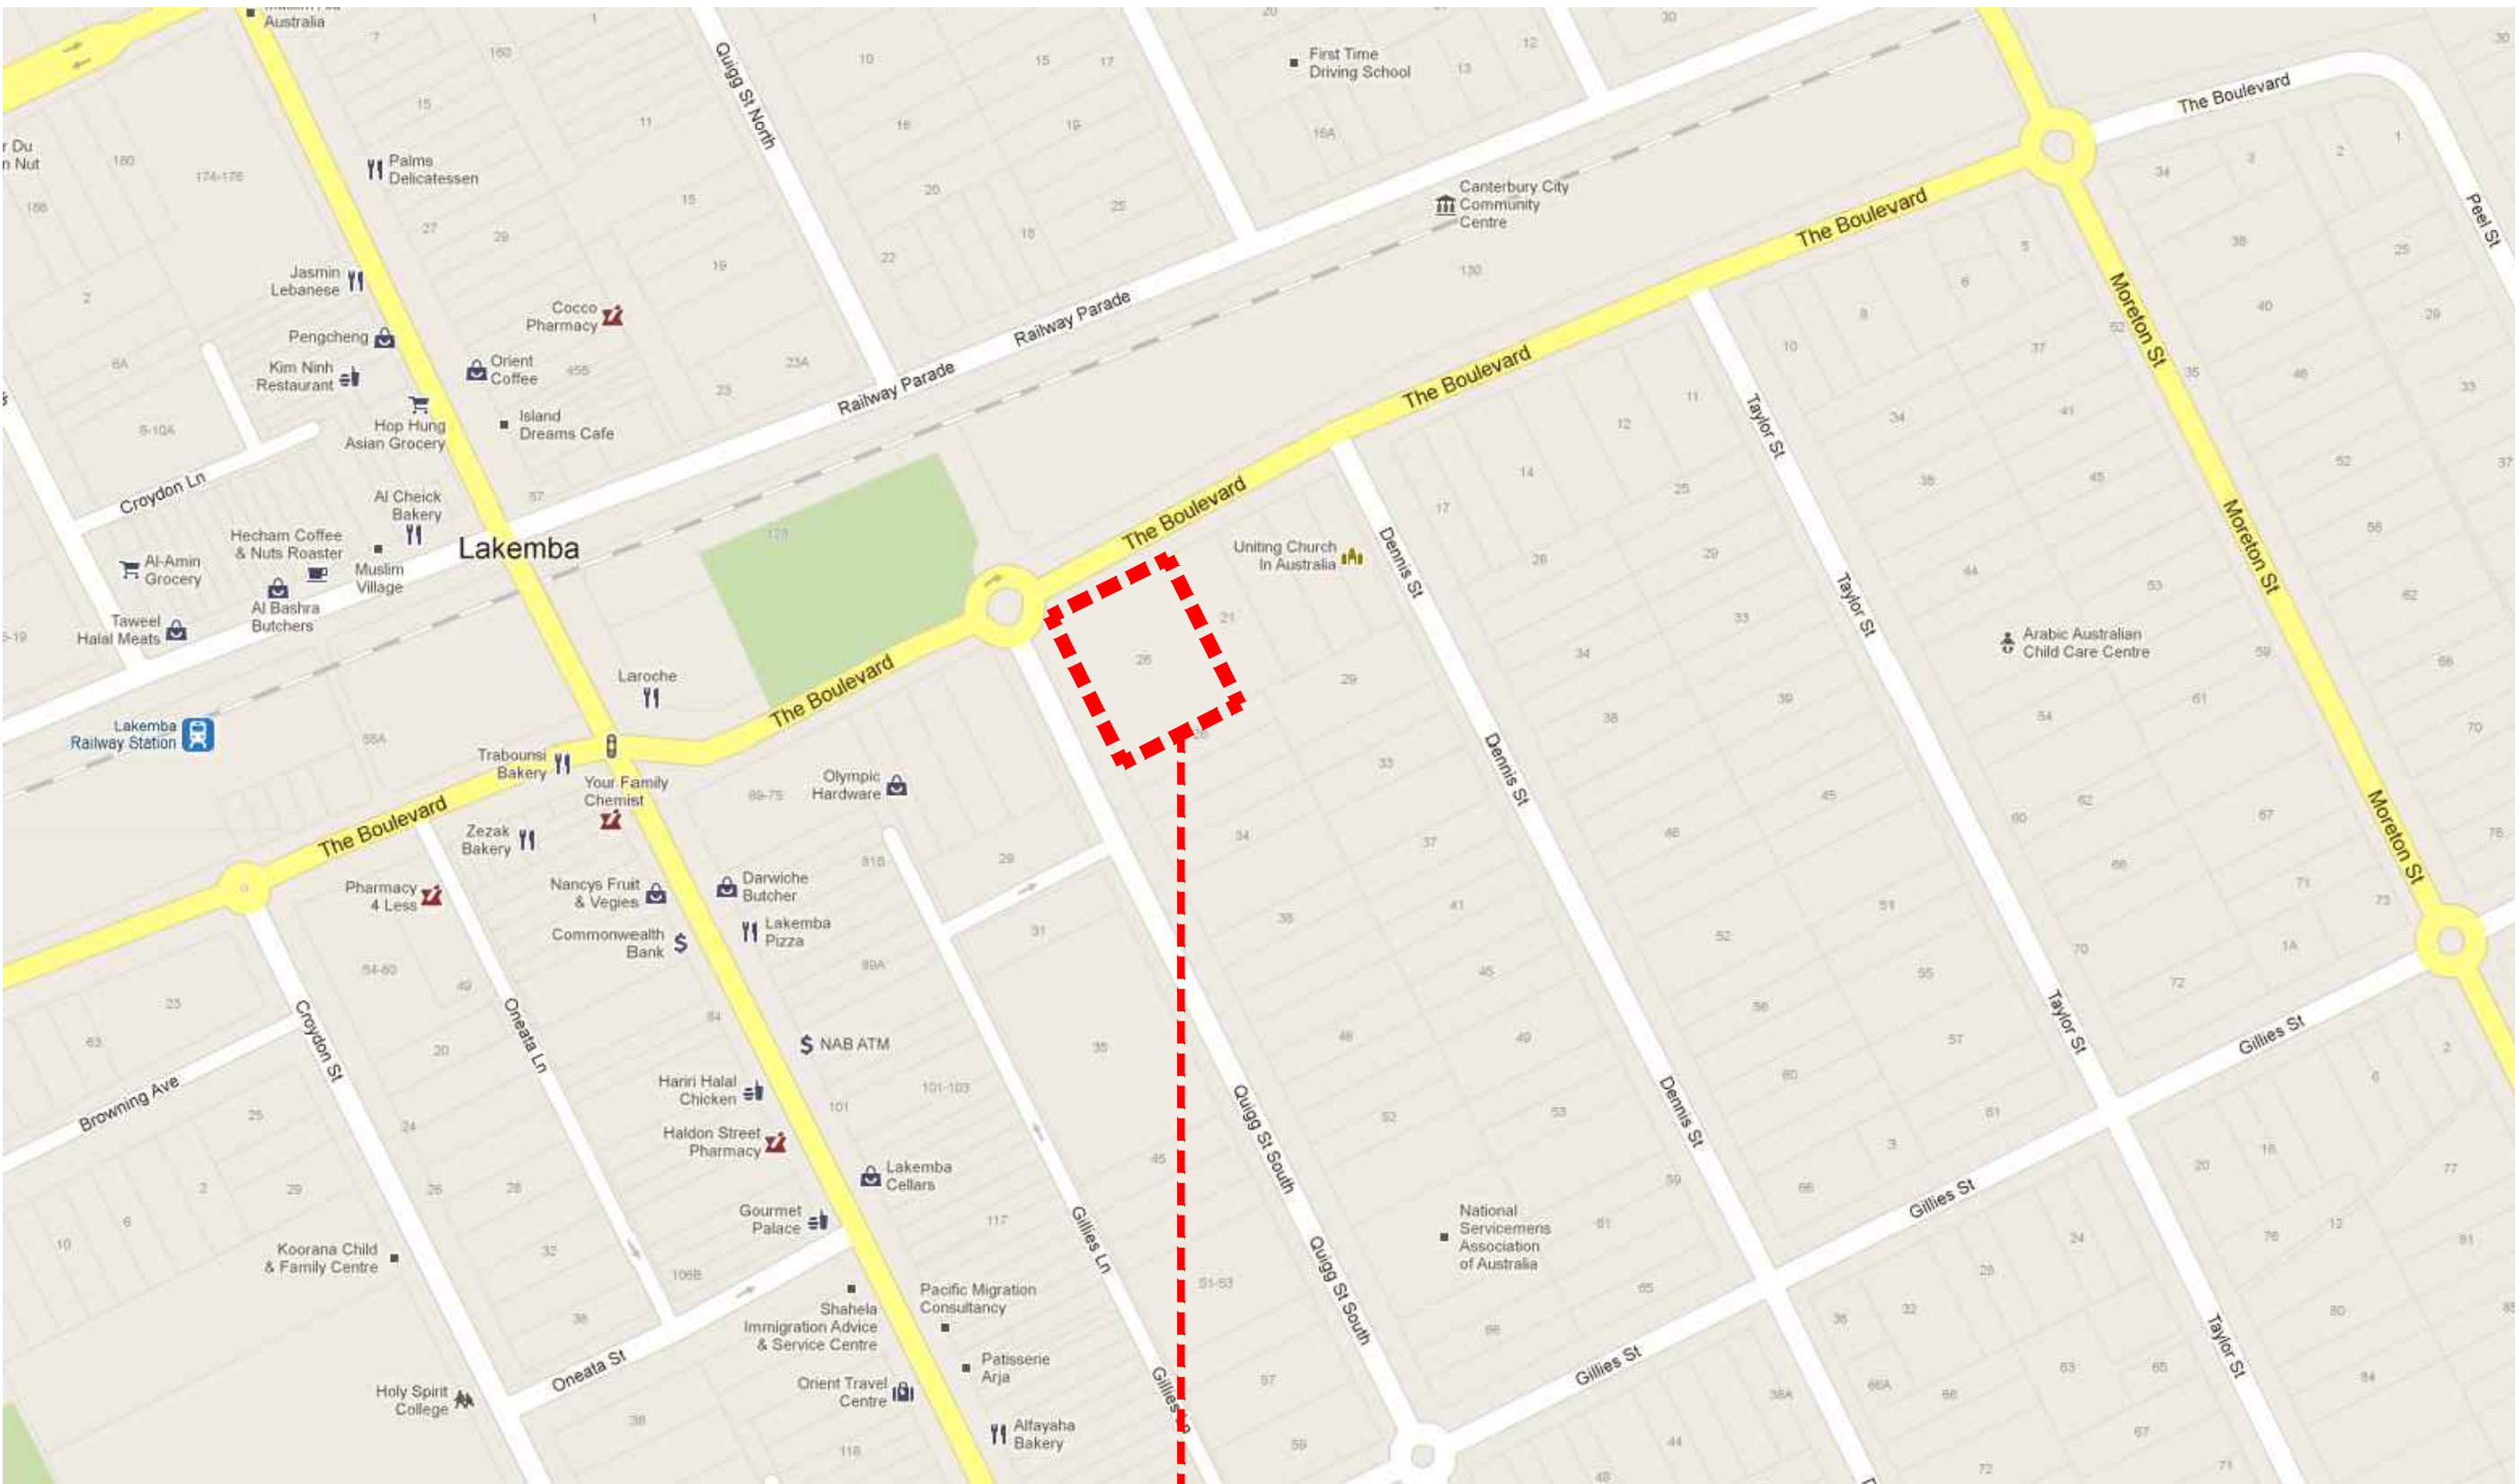

01 LOCATION PLAN

----- SUBJECT SITE

ARCHITECTURAL DRAWING SCHEDULE

- A000 COVER SHEET
- A001 SITE ANALYSIS / SURVEY PLAN
- A112 PROPOSED GROUND FLOOR PLAN
- A201 PROPOSED SOUTH WEST ELEVATION
- A202 PROPOSED NORTH WEST ELEVATION
- A500 STREET VIEW

ISSUE	DATE	DESCRIPTION
A	10.12.12	ISSUED FOR DEVELOPMENT APPLICATION
B	06.02.25	ISSUED FOR SECTION 4.55

PROJECT:



REFURBISHMENT OF LAKEMBA
SERVICE MEMORIAL CLUB LTD.
26 QUIGG STREET SOUTH,
LAKEMBA, NSW 2195

CLIENT:



CANTERBURY LEAGUE CLUB

PROJECT MANAGERS:

NSW 2—
TEL (02) 9-FAX (02) 9-

ARCHITECT:



ALTIS
architecture


p 61 2 9364 9000 f 61 2 9571 7930 lower deck jones bay wharf
suite 123/26-32 pirrama road pyrmont nsw 2009 australia

DRAWING TITLE:

COVER SHEET

NOTES:

Nominated architect: Rolfe Latimer - 5535
Copyright remains the property of Altis Architecture Pty Ltd.
Use only figured dimensions.
All discrepancies to be referred to Altis Architecture Pty Ltd prior to construction.
Ensure compliance with the Building Code of Australia and all relevant Australian Standards and Authority Requirements.

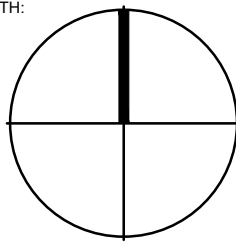

SCALE:

NOT TO SCALE

DATE:

FEB 2025

DRAWN BY:

LC

CHECKED BY:

DOC

PROJECT NO:

1116A

DRAWING NO:

A000

ISSUE:

B

ISSUE	DATE	DESCRIPTION
A	10.12.12	ISSUED FOR DEVELOPMENT APPLICATION
B	06.02.25	ISSUED FOR SECTION 4.55

PROJECT

CLIENT:

REFURBISHMENT OF LAKEMBA
SERVICE MEMORIAL CLUB LTD.
26 QUING STREET SOUTH,
LAKEMBA, NSW 2195

TEL (02) 9-FAX (02) 9

ARCHITECT

p 61 2 9354 9000 f 61 2 9571 7930 lower deck jones bay wharf
suite 123/26-32 pirrama road pyrmont nsw 2009 australia

PROPOSED GROUND FLOOR PLAN


NOTES:

to construction.


SCALE:	DATE:
--------	-------

[illegible]

CAD FILE:	A172	B
-----------	------	---

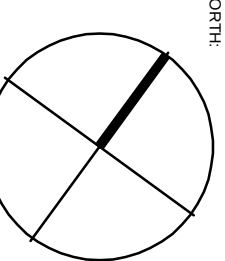


ISSUE	DATE	DESCRIPTION
A	10.12.12	ISSUED FOR DEVELOPMENT APPLICATION
B	06.02.25	ISSUED FOR SECTION 4.55

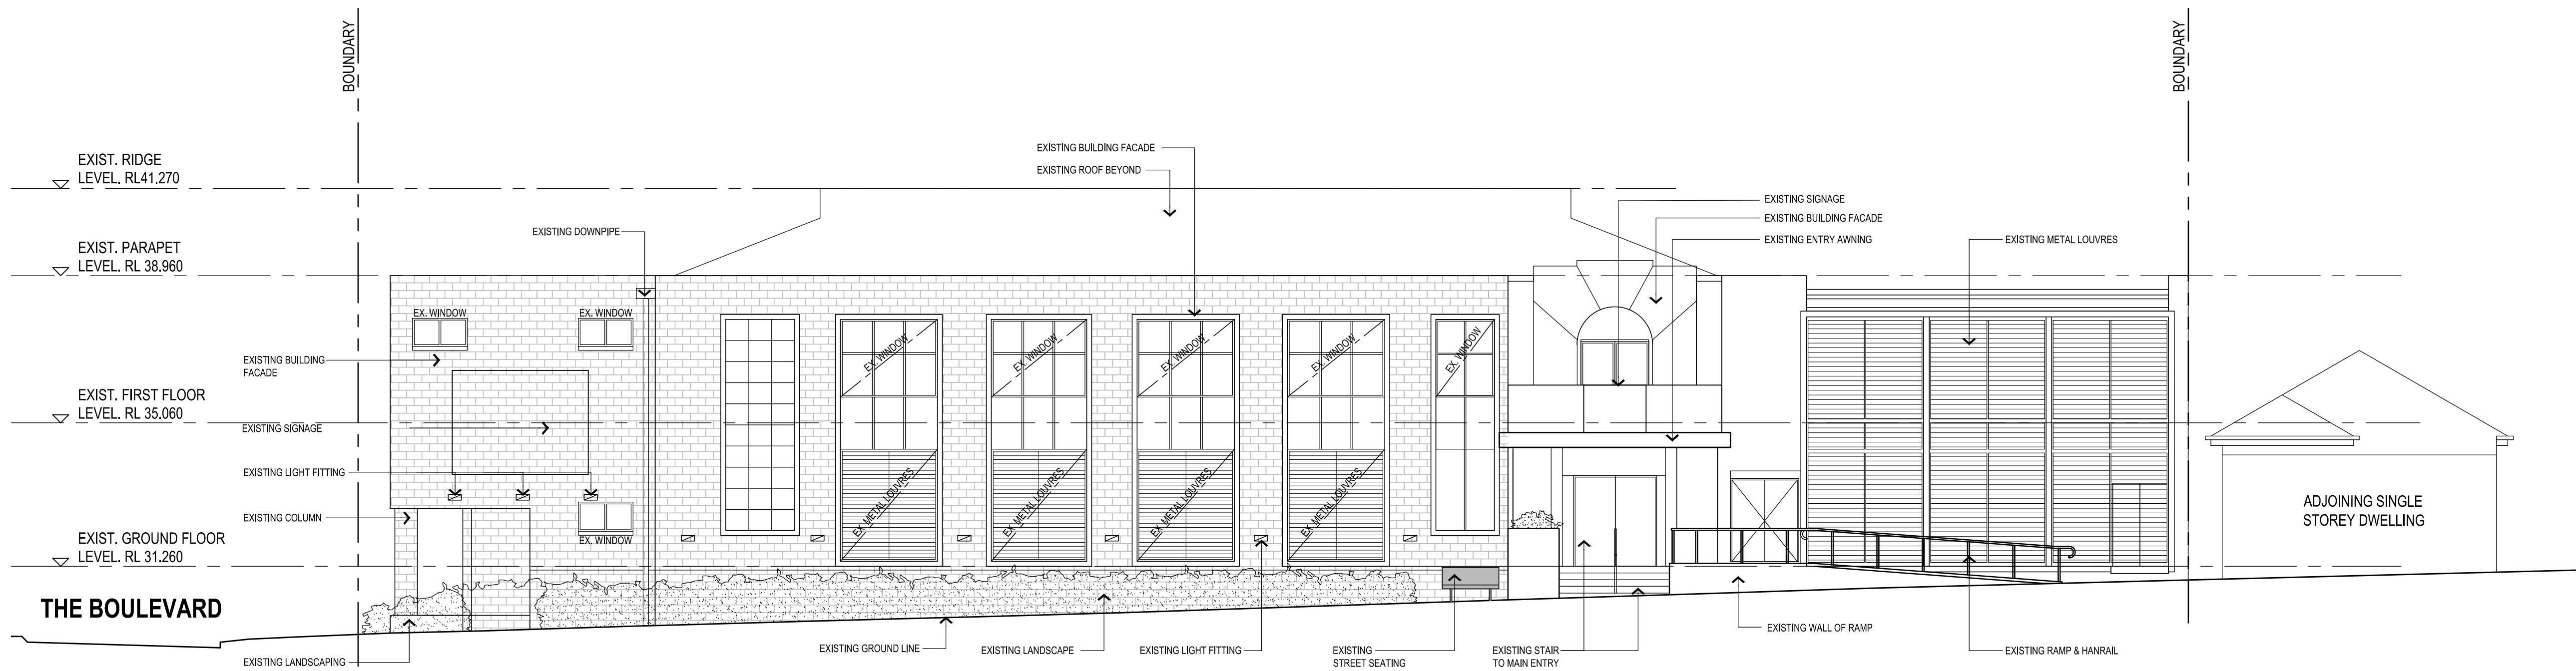

01 EXISTING / DEMOLITION SOUTH WEST ELEVATION
SCALE 1:100

LEGEND

NEW WORKS TO AREA INDICATED

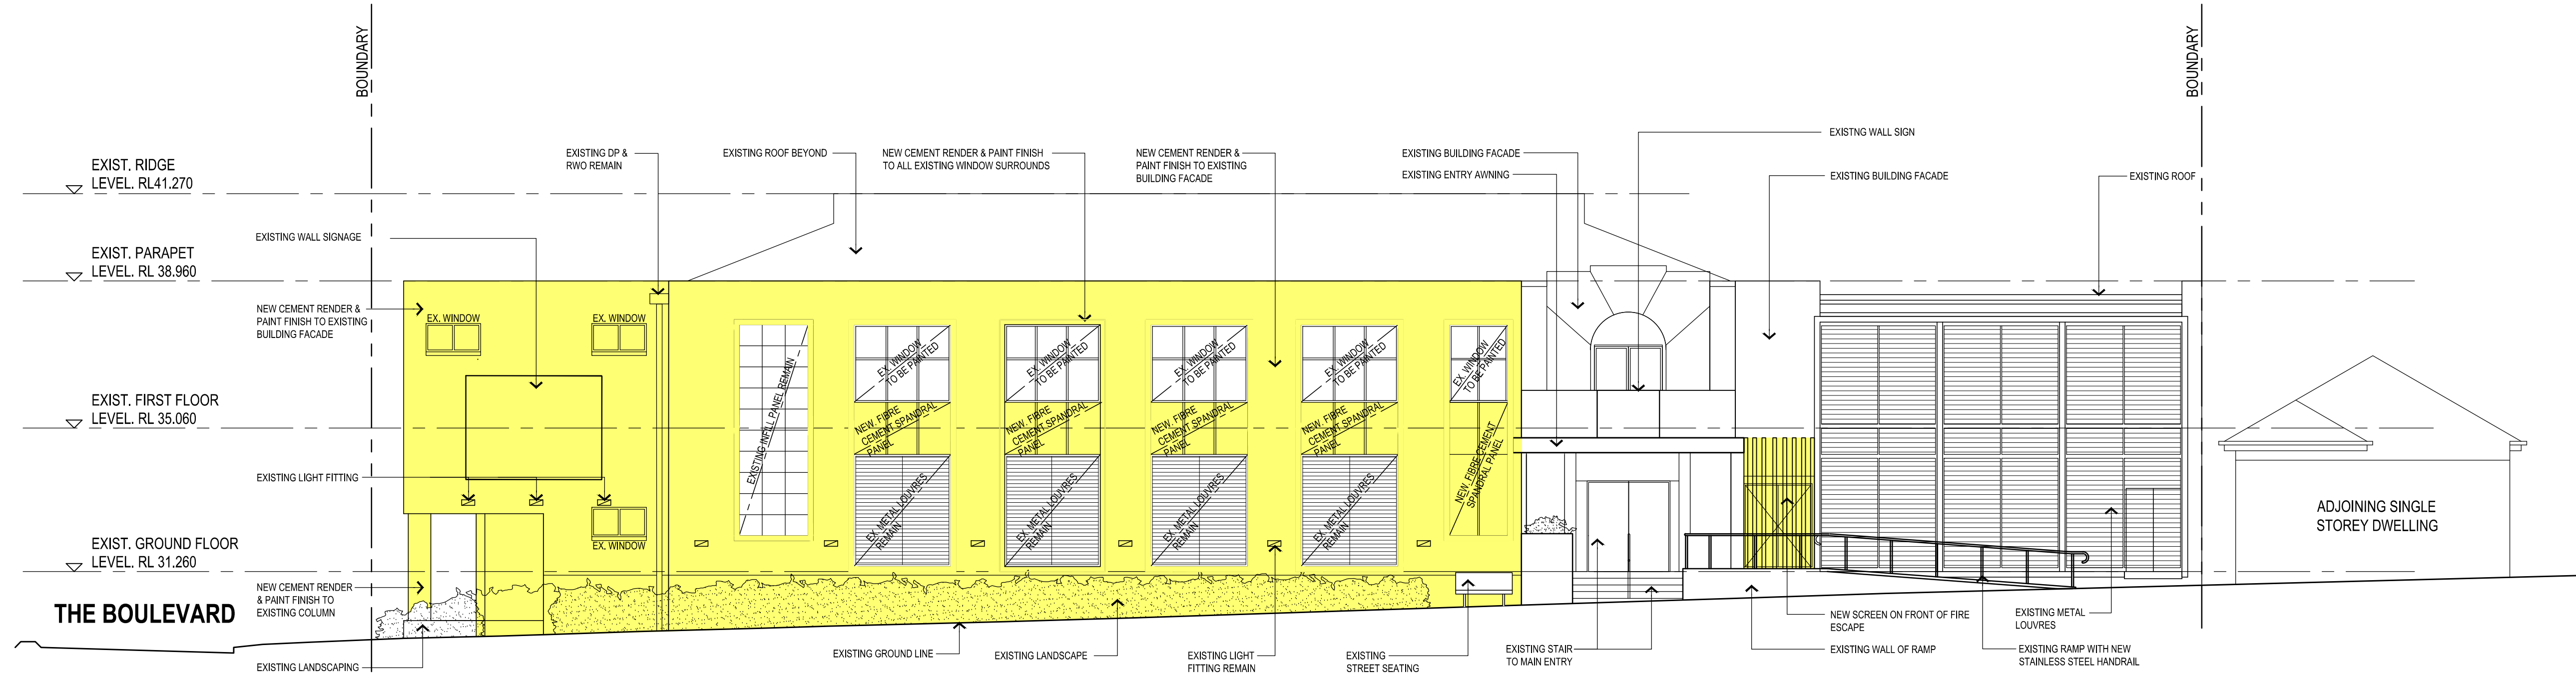

02 PROPOSED SOUTH WEST ELEVATION
SCALE 1:100

PROJECT:



REFURBISHMENT OF LAKEEMBA
SERVICE MEMORIAL CLUB LTD.
26 QUIGG STREET SOUTH,
LAKEEMBA, NSW 2195

CLIENT:



CANTERBURY LEAGUE CLUB

PROJECT MANAGERS:

NSW 2-
TEL (02) 9-FAX (02) 9-

ARCHITECT:



p 61 2 9364 9000 f 61 2 9571 7930 lower deck jones bay wharf
suite 123/26-32 pirrama road pyrmont nsw 2009 australia

DRAWING TITLE:

EXISTING / DEMOLITION & PROPOSED
SOUTH WEST ELEVATION

NOTES:

Nominated architect: Rolfe Latimer - 5535
Copyright remains the property of Altis Architecture Pty Ltd.
Use only figured dimensions.
All discrepancies to be referred to Altis Architecture Pty Ltd prior to construction.
Ensure compliance with the Building Code of Australia and all relevant Australian Standards and Authority Requirements.

NORTH:

SCALE:

1:100 @ A1

DRAWN BY:

LC

CAD FILE:

CHECKED BY:

DOC

PROJECT NO:

1116A

DATE:

FEB 2025


DRAWING NO:

A201

ISSUE:


B



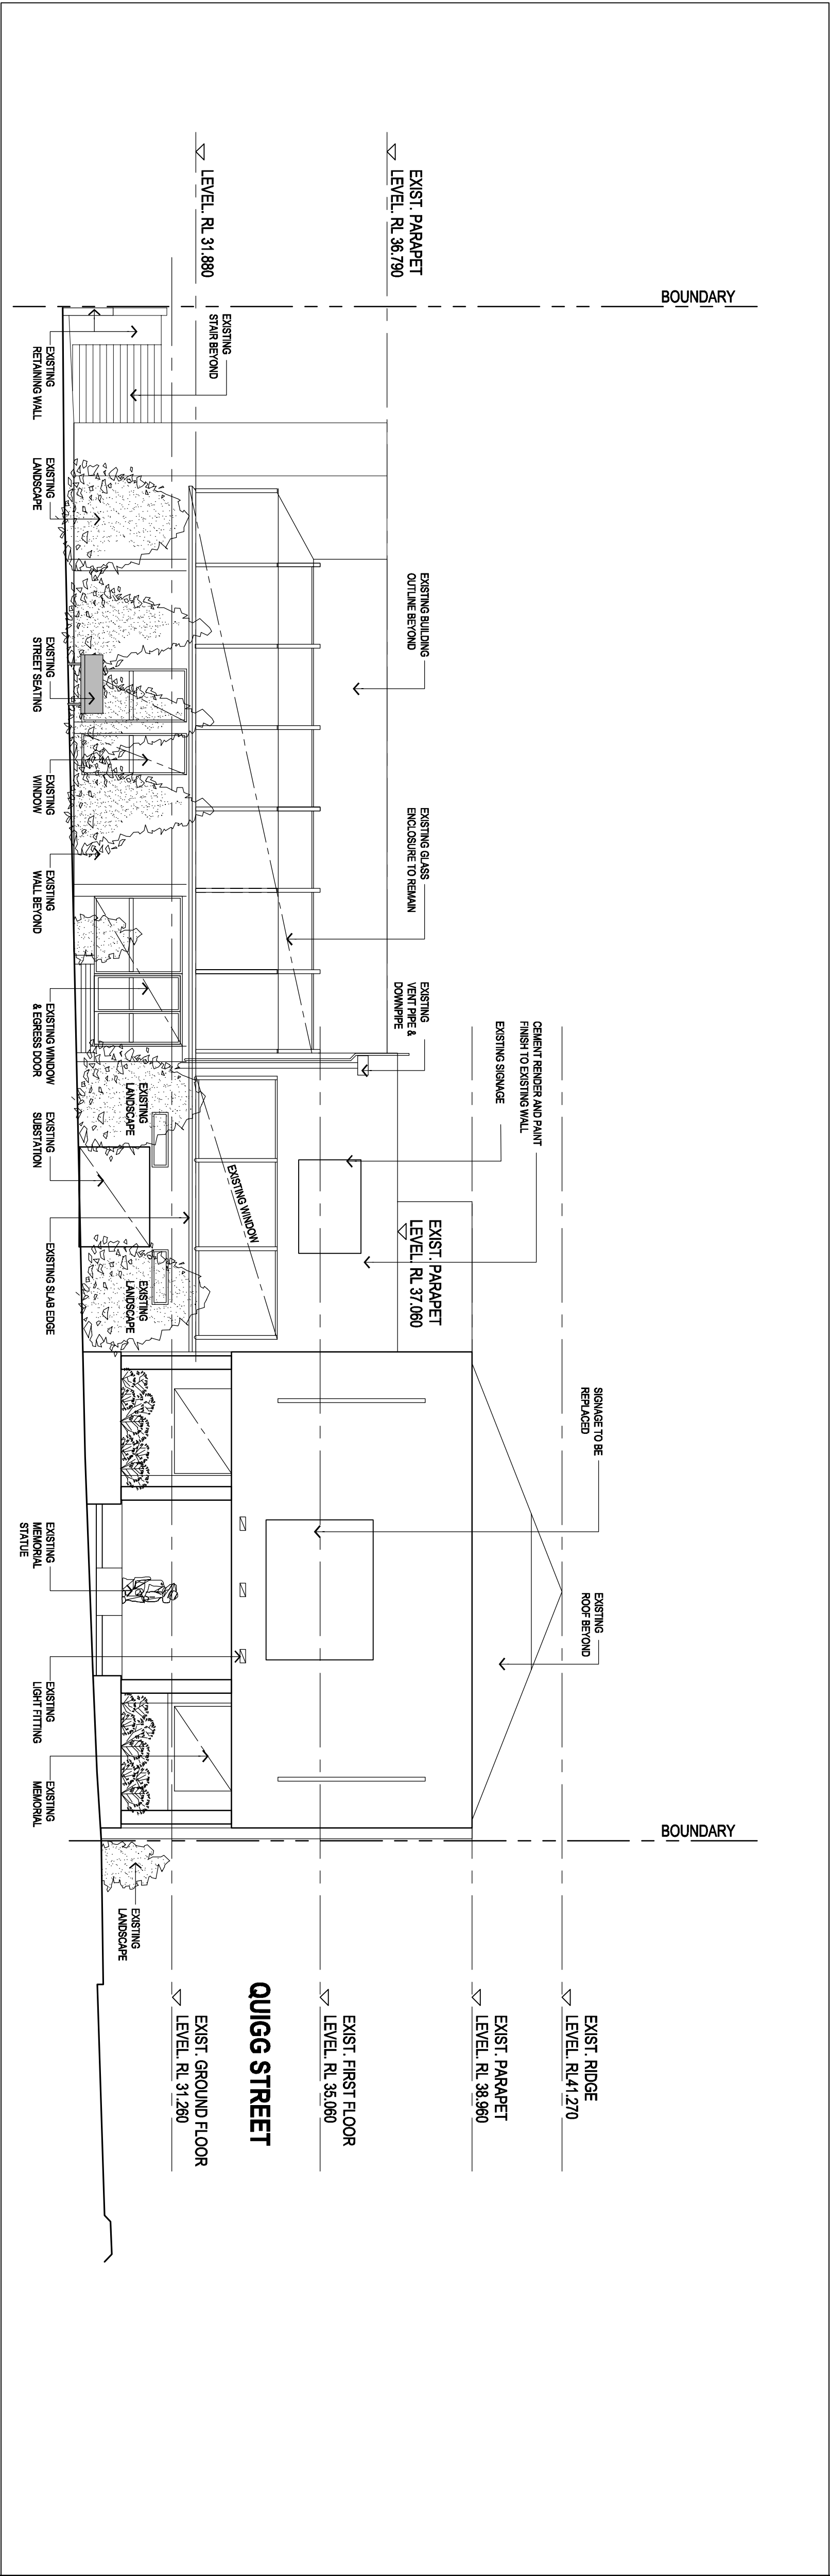

01 EXISTING / DEMOLITION NORTH WEST ELEVATION

SCALE 1:100

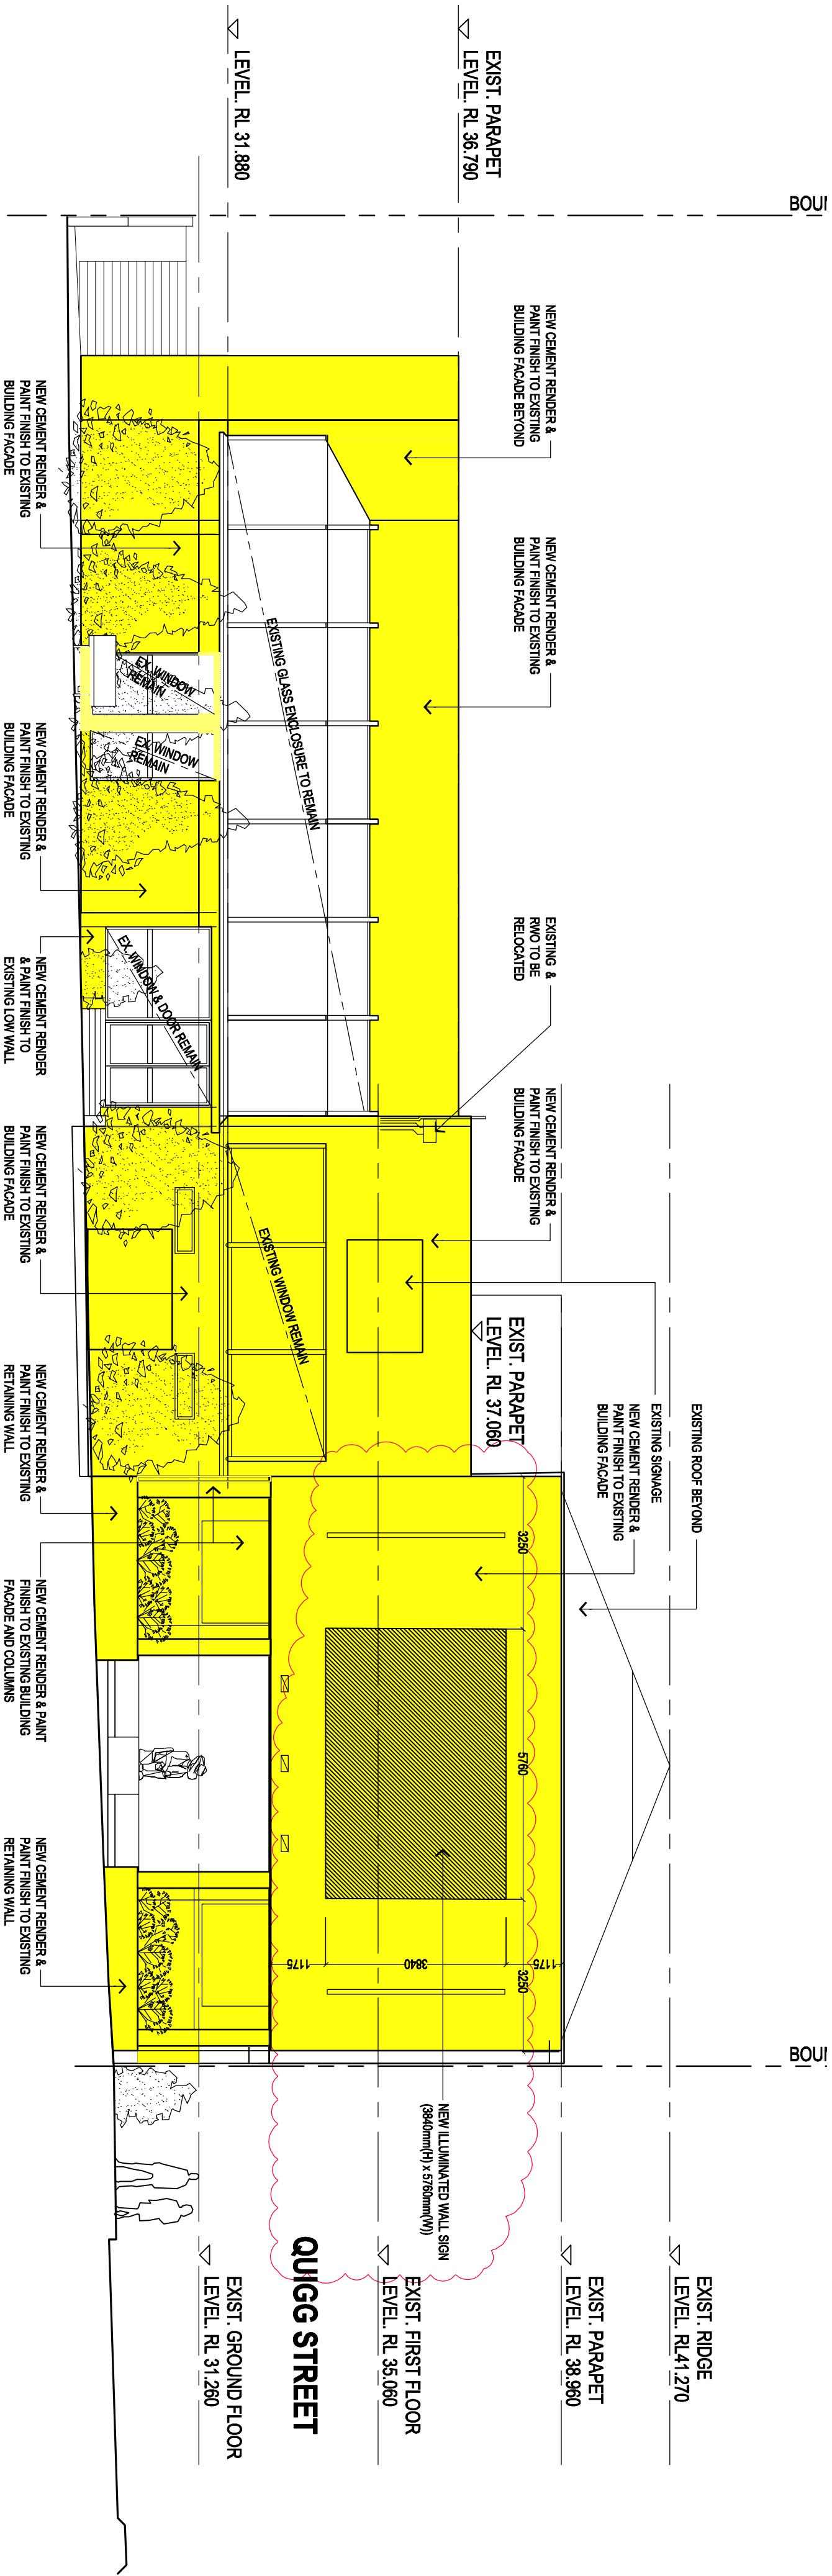

02 PROPOSED NORTH WEST ELEVATION

SCALE 1:100

LEGEND
NEW WORKS TO AREA INDICATED

CLIENT
REFURBISHMENT OF LAKEEMBA
SERVICE MEMORIAL CLUB LTD.
26 QUIGG STREET SOUTH,
LAKEEMBA, NSW 2195

PROJECT MANAGERS
Canterbury
Home of The Bulldogs
CANTERBURY LEAGUE CLUB

ARCHITECT
ALTIS
architecture
lower deck joins bay wharf
p 61 2364 9000 f 61 2367 7330
sue 123 26 32 phillipa road pyrmont nsw 2009 susie@altis.com.au

EXISTING / DEMOLITION & PROPOSED
NORTH WEST ELEVATION

NOTES
Indicated architect Robert Lamer 5535
Copyright remains the property of Altis Architecture Pty Ltd.
Use only for the purposes intended.
All dimensions to be referred to Altis Architecture Pty Ltd prior
to construction.
All dimensions to be referred to Altis Architecture Pty Ltd prior
to construction.

0 1 2 4 8m
SCALE BAR

DATE	11.00 @ A1	DATE	FEB 2025
REV	1	REV	1
DOC	1116A	DOC	A202
FILE		FILE	B

