


ISSUE	DATE	DESCRIPTION
A	10.12.12	ISSUED FOR DEVELOPMENT APPLICATION
B	06.02.25	ISSUED FOR SECTION 4.55

<p>PROJECT MANAGERS</p> <p>CANTERBURY LEAGUE CLUB</p>	<p>CLIENT</p> <p>REFURBISHMENT OF LAKEEMBA SERVICE MEMORIAL CLUB LTD. 26 QUIGG STREET SOUTH, LAKEEMBA, NSW 2195</p>	<p>ARCHITECT</p> <p>ALTIS</p>	<p>PROPOSED GROUND FLOOR PLAN</p>
---	---	-------------------------------	-----------------------------------

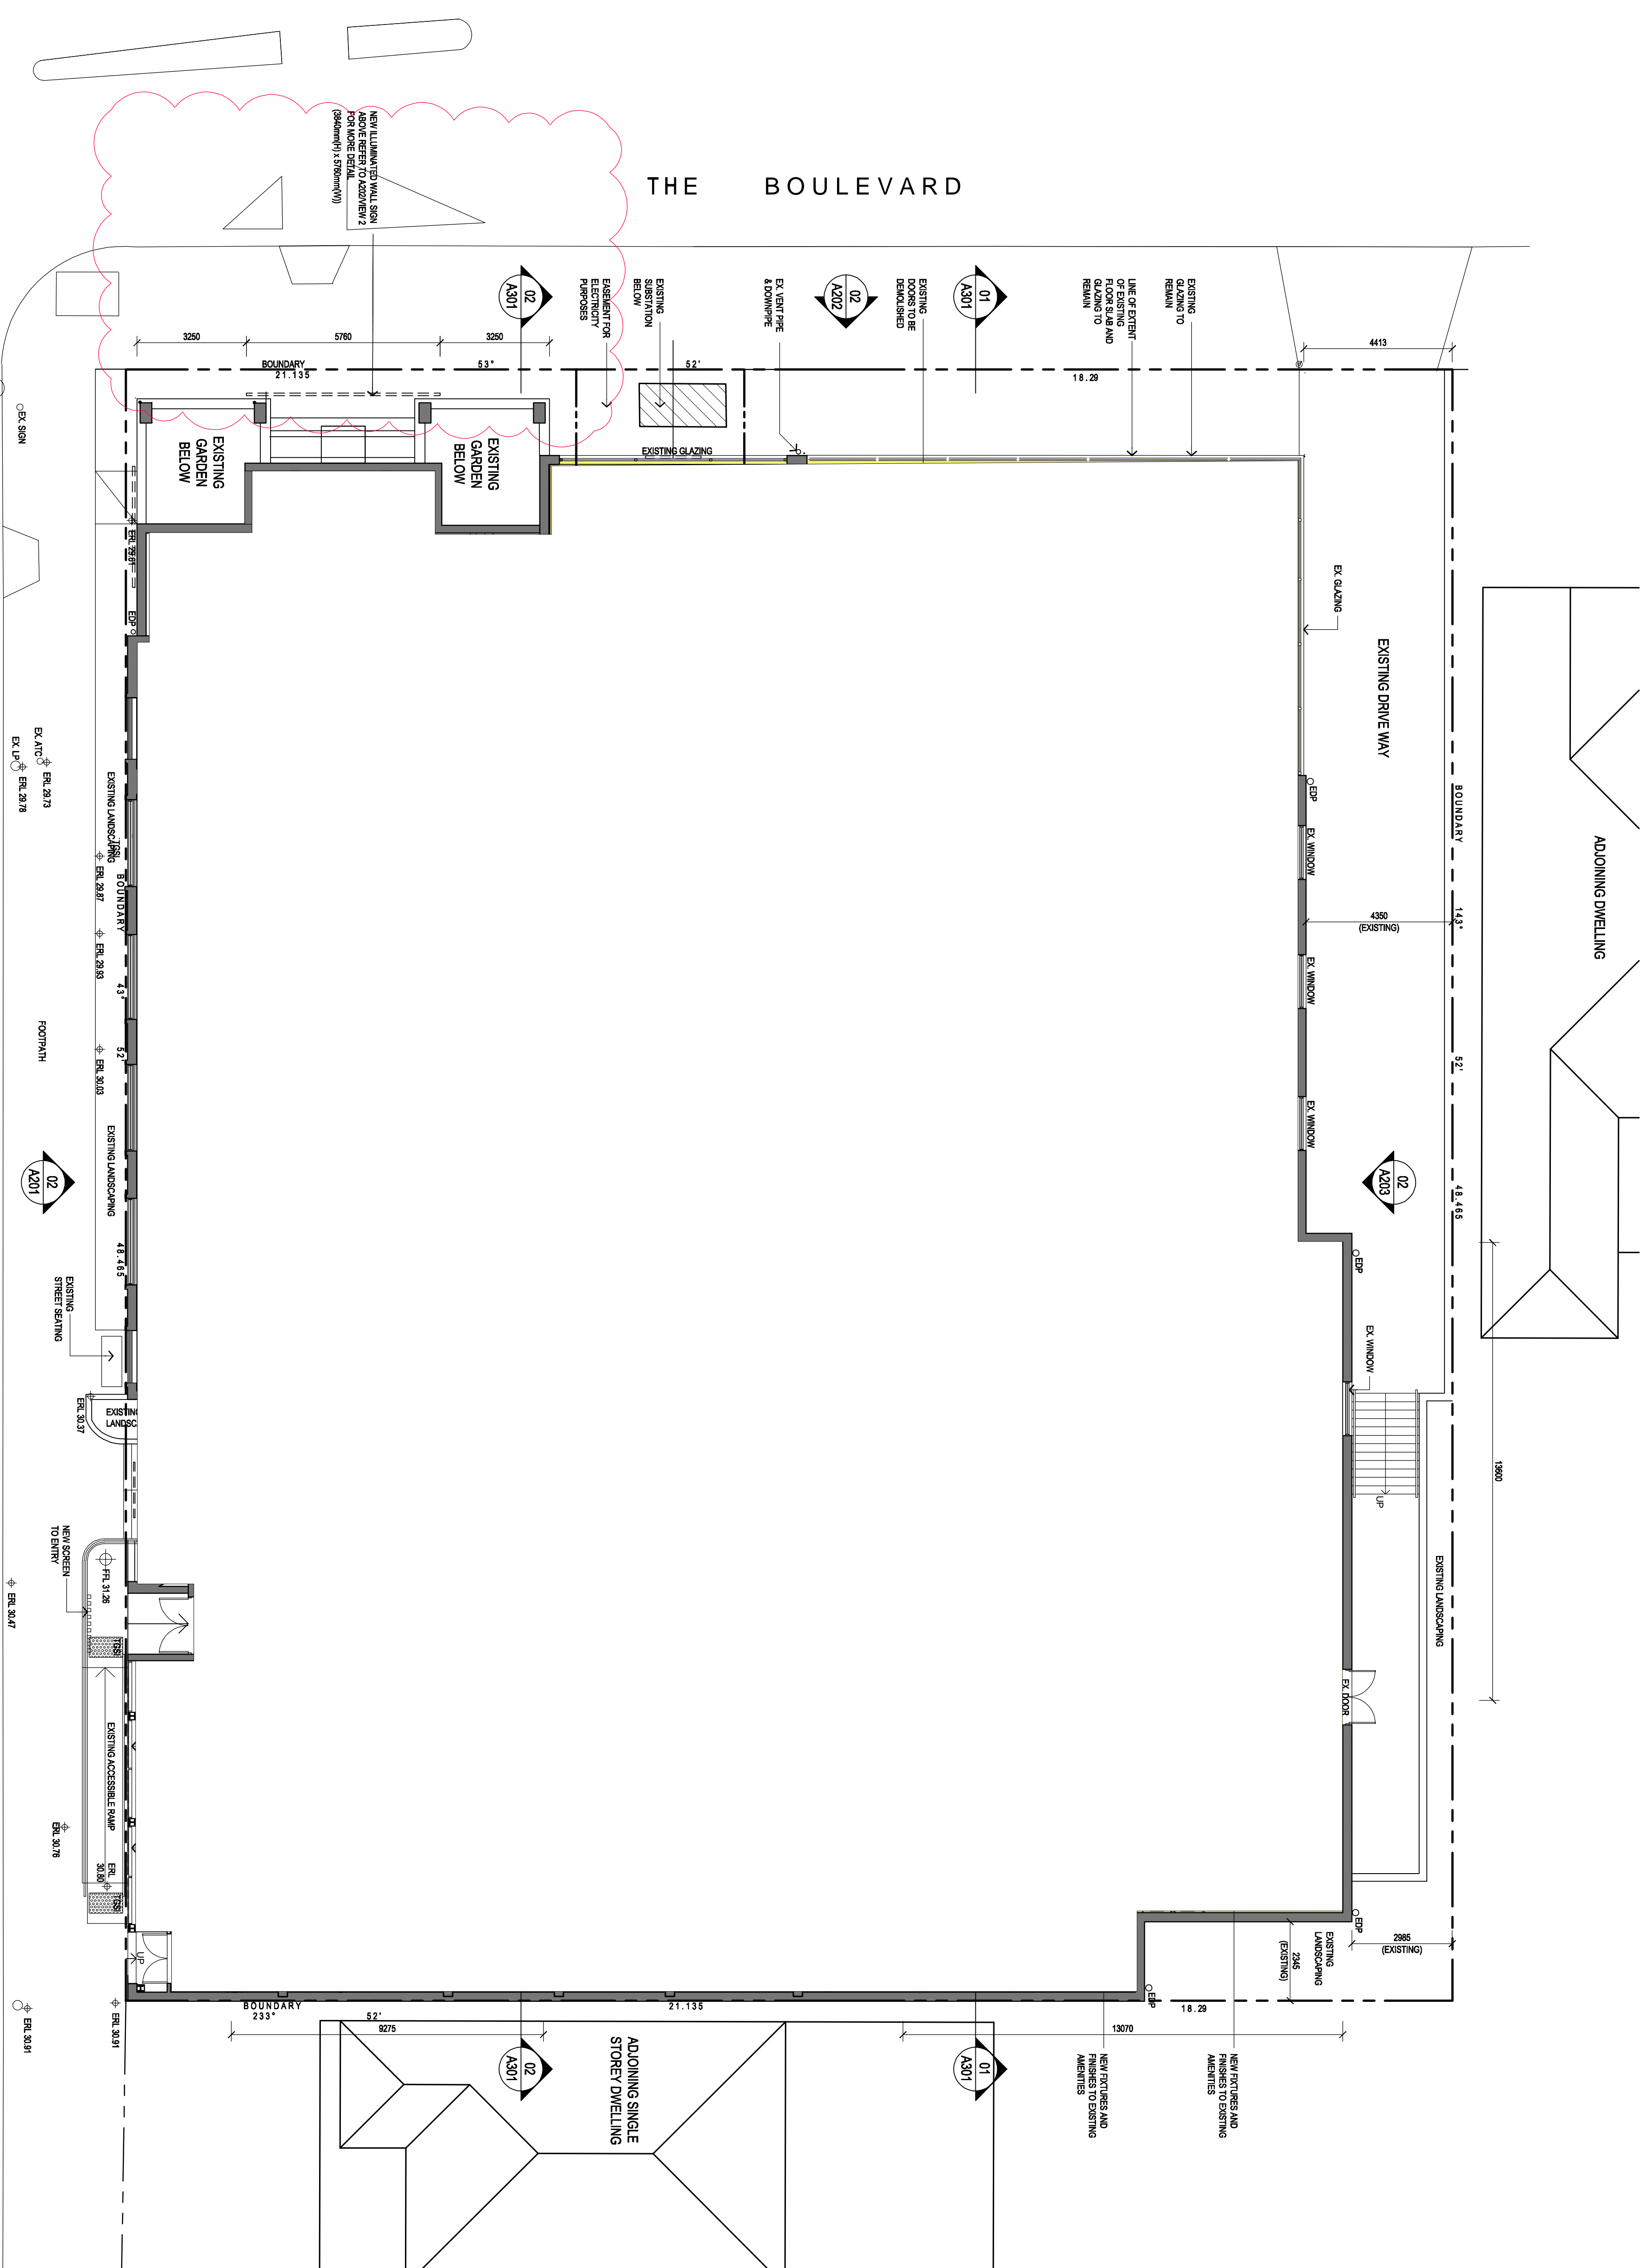

QUICK


15190

STREET



0 1 2 4 8n
SCALE BAR

ISSUE	DATE	DESCRIPTION
A	10.12.12	ISSUED FOR DEVELOPMENT APPLICATION
B	06.02.25	ISSUED FOR SECTION 4.55

01 EXISTING / DEMOLITION NORTH WEST ELEVATION

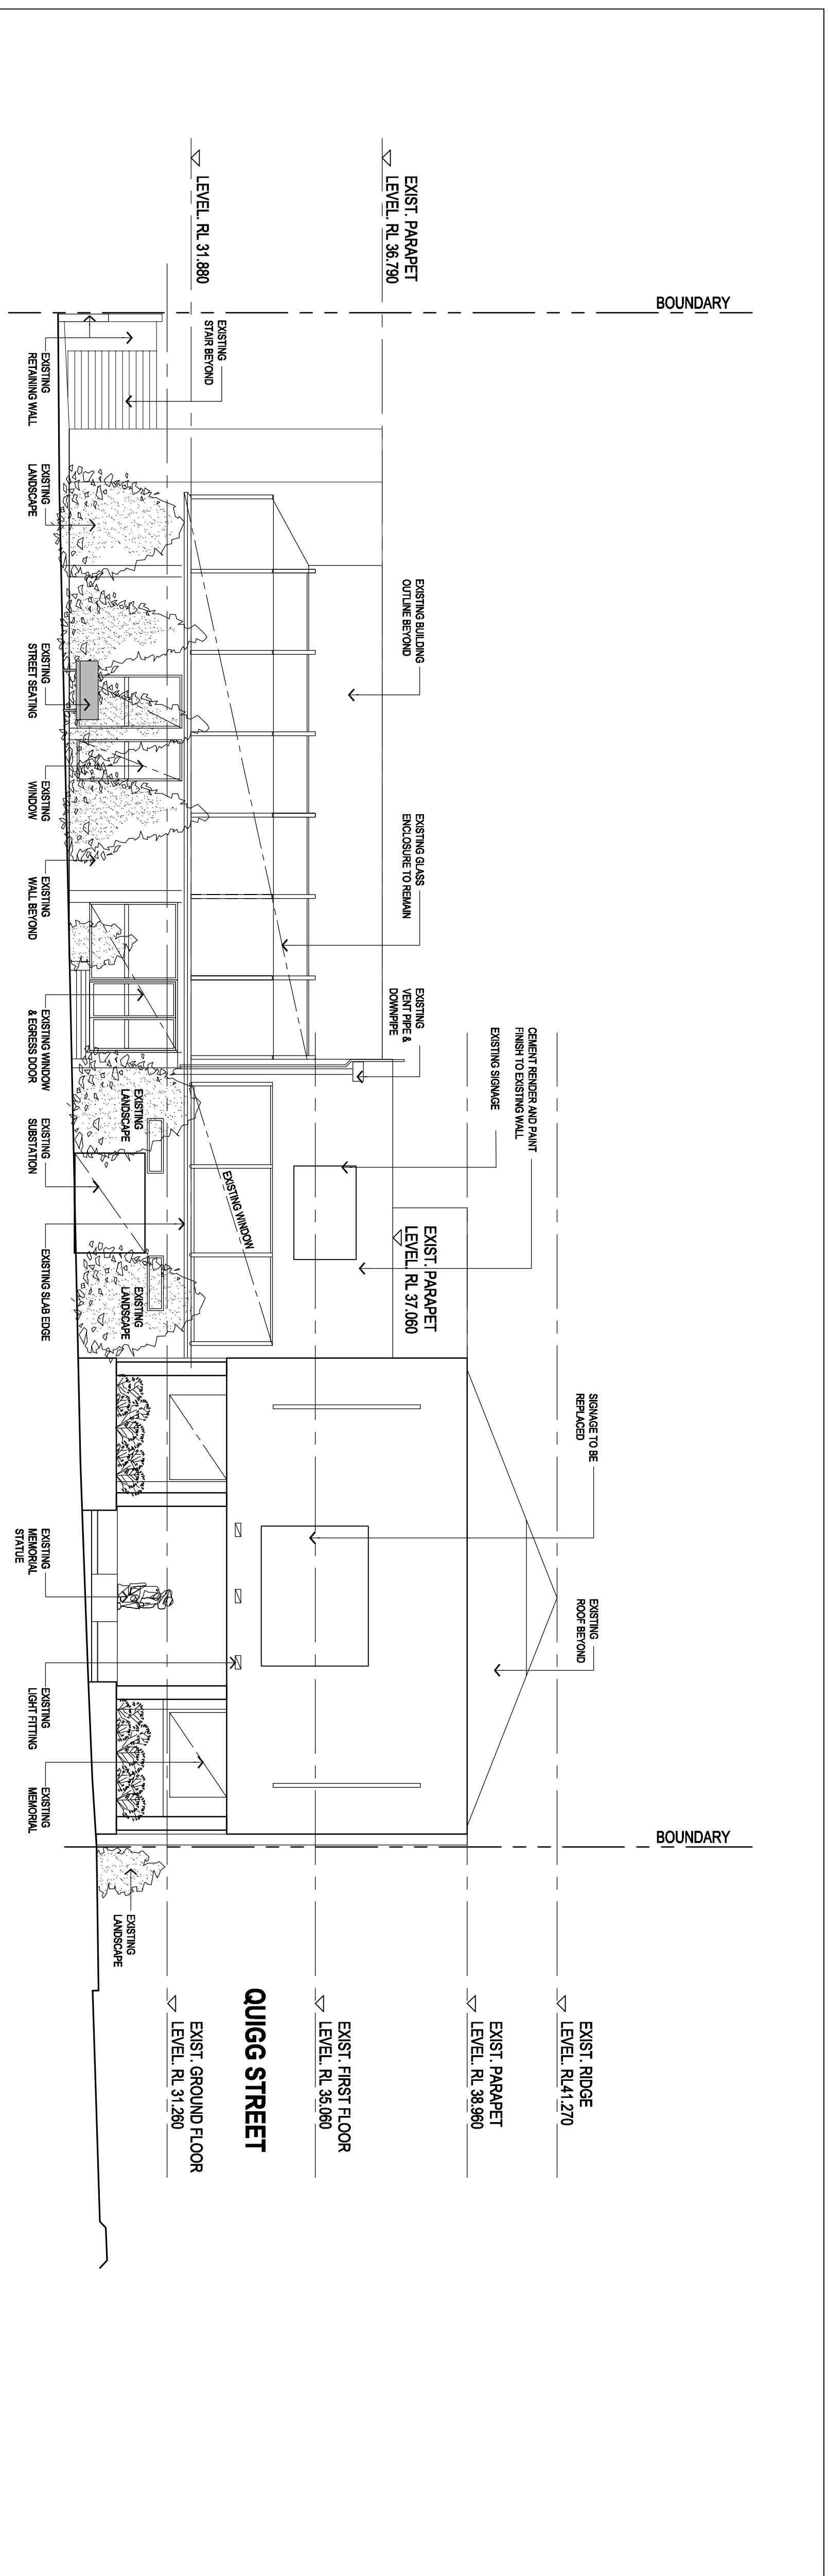

02 PROPOSED NORTH WEST ELEVATION

 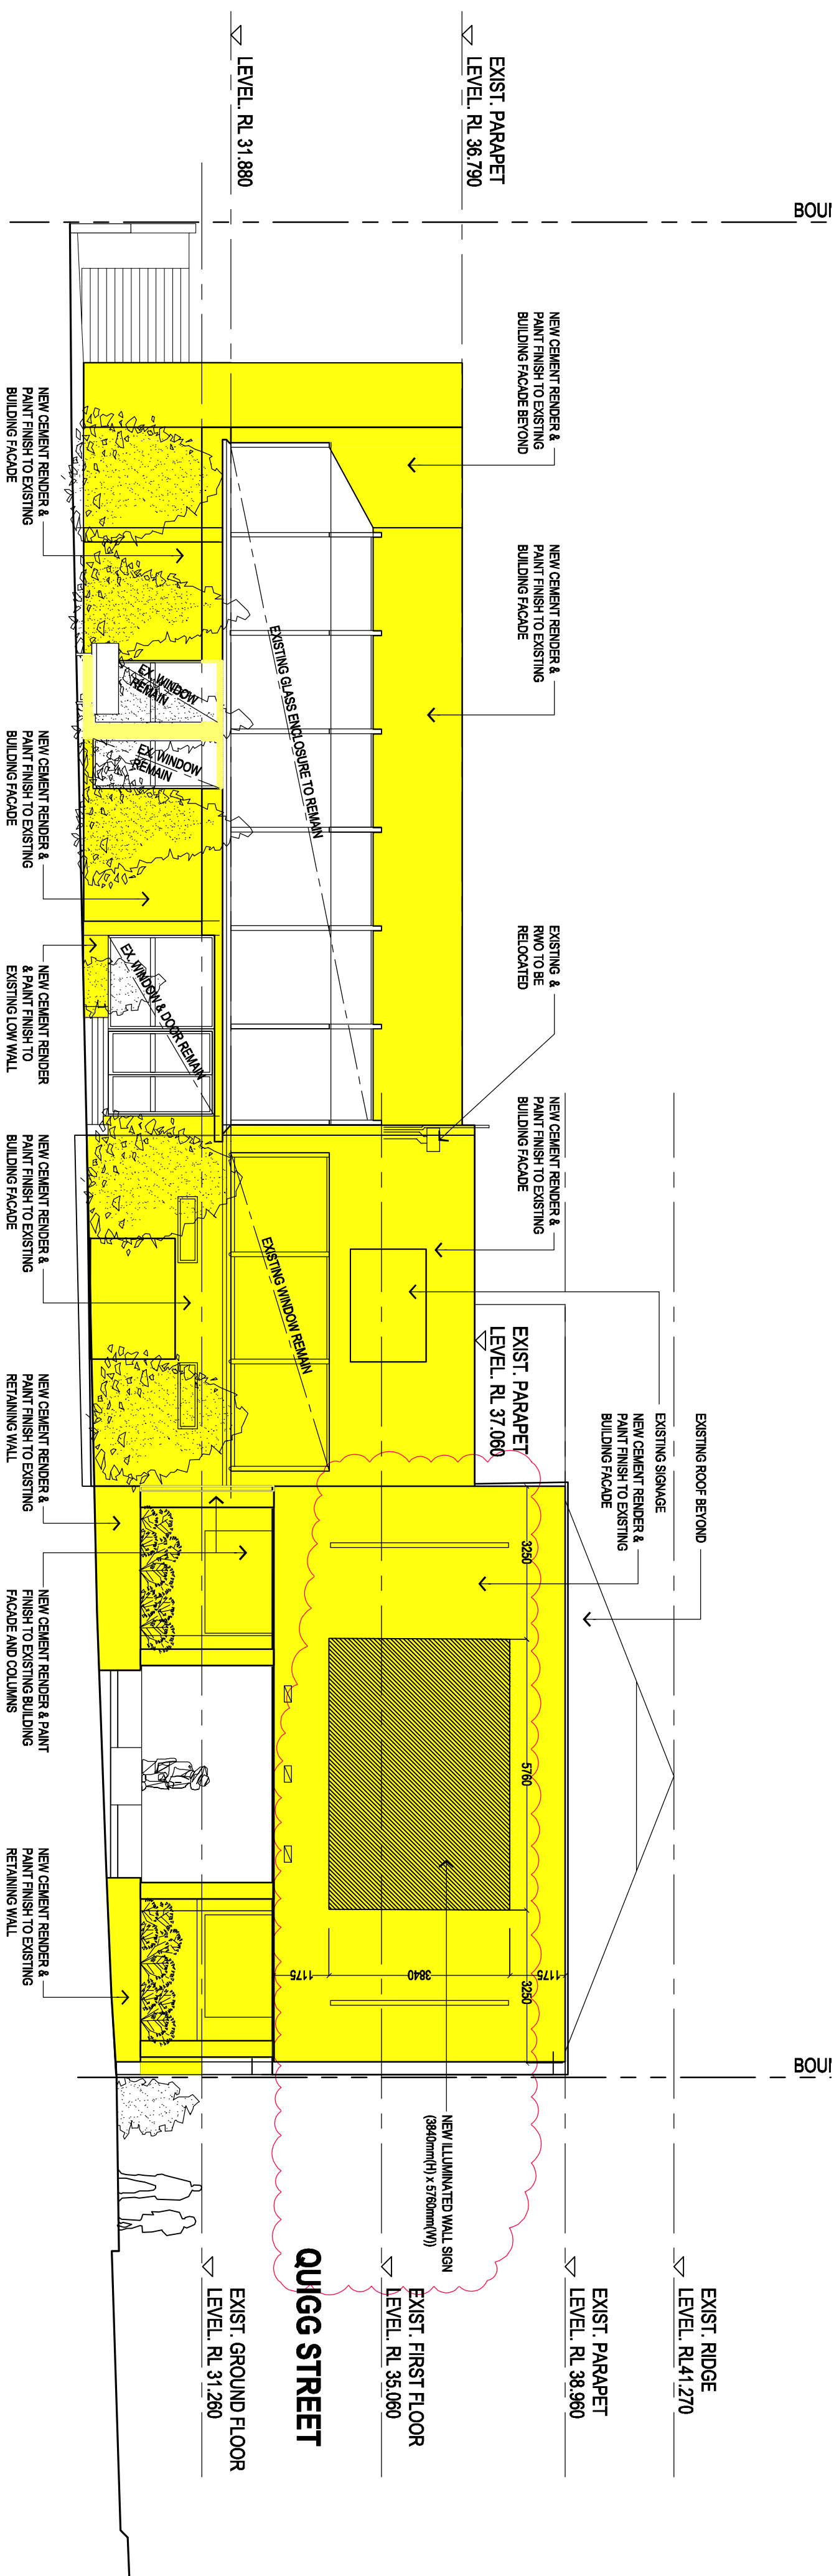


ISSUE	DATE	DESCRIPTION
A	10.12.12	ISSUED FOR DEVELOPMENT APPLICATION
B	06.02.25	ISSUED FOR SECTION 4.55

LEGEND

NEW WORKS TO AREA INDICATED


PROJECT:



REFURBISHMENT OF LAKEMBA
SERVICE MEMORIAL CLUB LTD.
26 QUIGG STREET SOUTH,
LAKEMBA, NSW 2195

CUSTOMER:

PROJECT MANAGERS:



Home of The Bulldogs
CANTERBURY LEAGUE CLUB

ARCHITECT:

P 812 8884 9000 / 612 8571 7930
SUB 121 78 78 32 prima road pyrmont nsw 2009 australia

lower deck jones bay wharf

DRAWING TITLE

EXISTING / DEMOLITION & PROPOSED NORTH WEST ELEVATION