




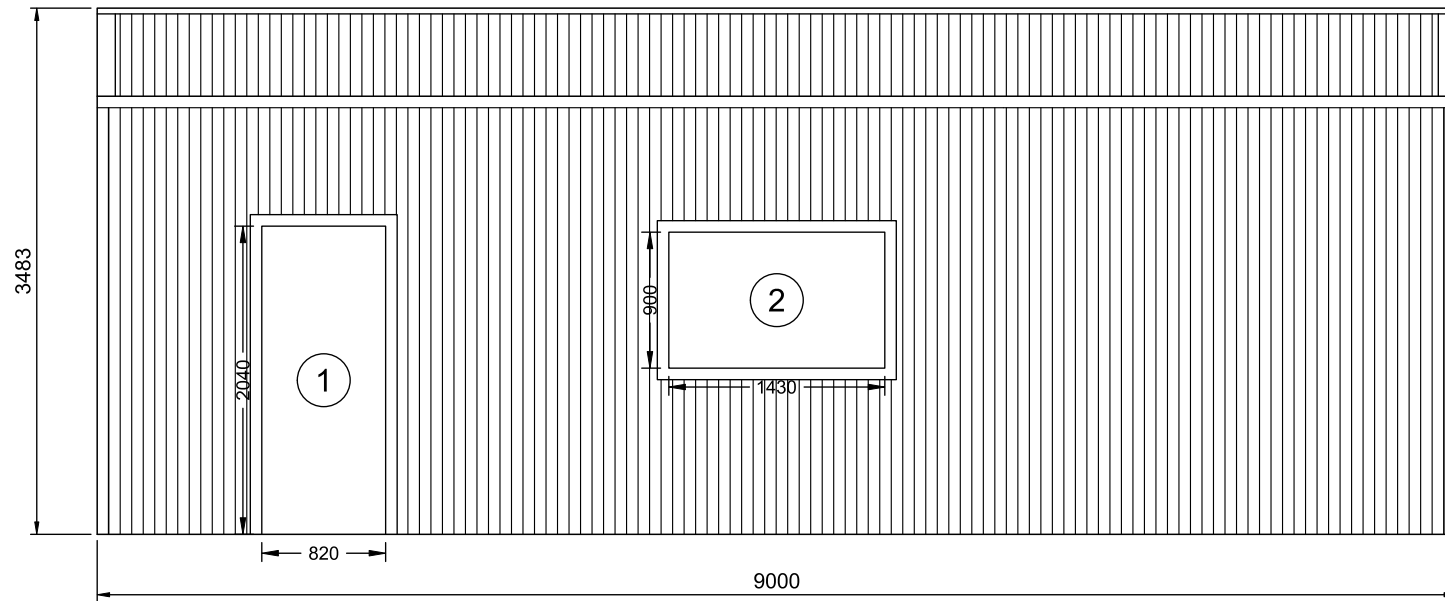

1 RIGHT ELEVATION
2 SCALE: 1:50

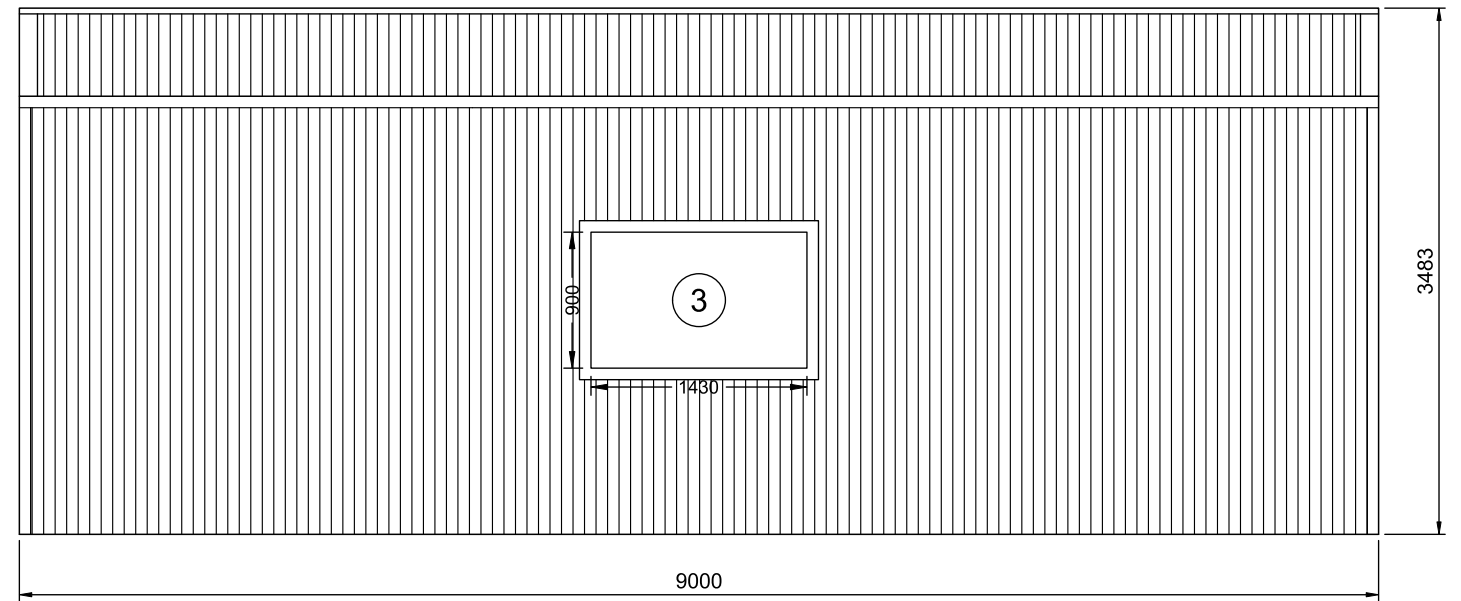


2 LEFT ELEVATION
2 SCALE: 1:50

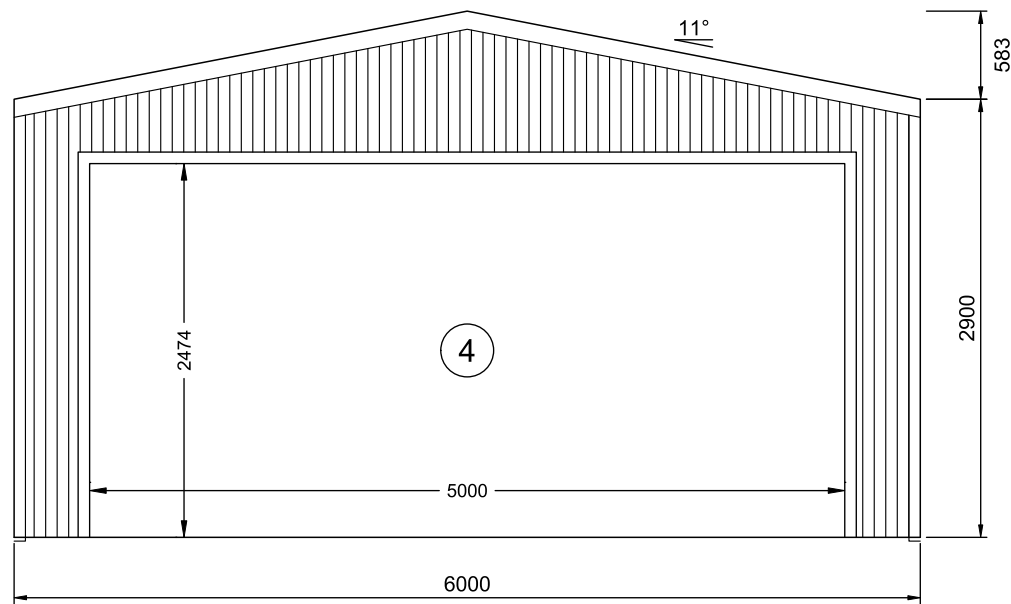

2 FRONT ELEVATION
3

SCALE: 1:50

FRAME #1

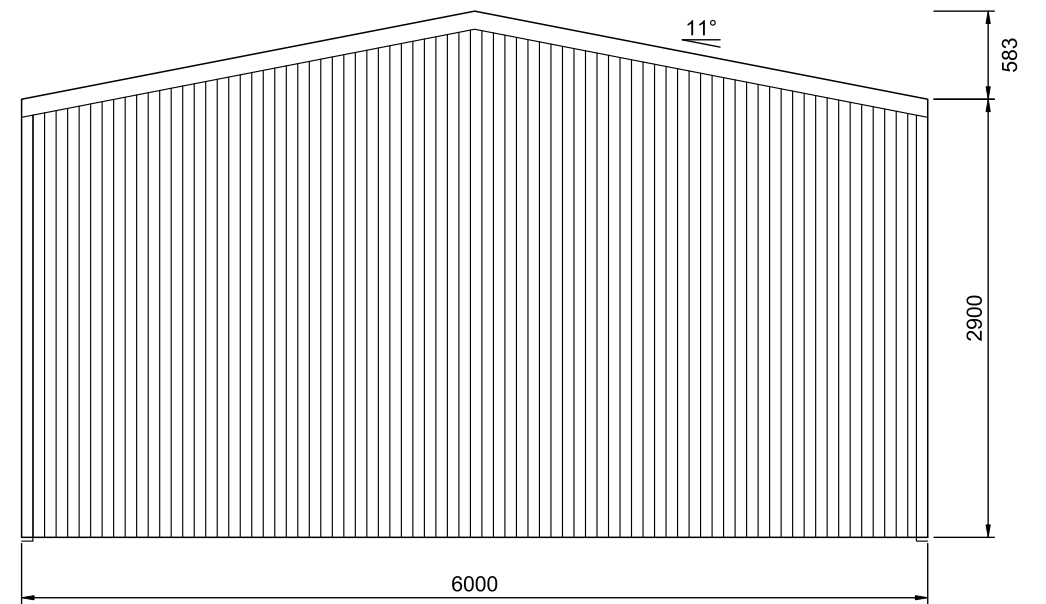

1 REAR ELEVATION
3

SCALE: 1:50

FRAME #4



151 Smeaton Grange Road,
Smeaton Grange, NSW, 2567
Phone: 02 4648 7777
Fax: 02 4648 7700
Email: sales@bestsheds.com.au



CIVIL & STRUCTURAL ENGINEERS
COMMERCIAL - INDUSTRIAL - RESIDENTIAL - FORENSIC - STEEL DETAILING
CAMILO PINEDA MORENO
Bend MIEAust RPEng
RPEQ 15562 TBP PE003976 (VIC)

Signature:

Date: 28.06.2024

Customer Name: Graham Schroeter
Site Address: Moonee Valley Schoff Rd
Walla Walla,
NSW, 2659

DATE 28-06-2024
JOB NO. 4925958541
SHEET 3 of 9