



proposed east elevation - new shed

scale: nts

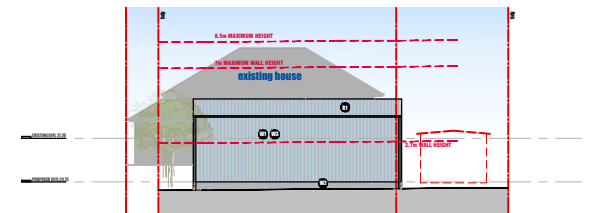


proposed north elevation - new shed

scale: nts

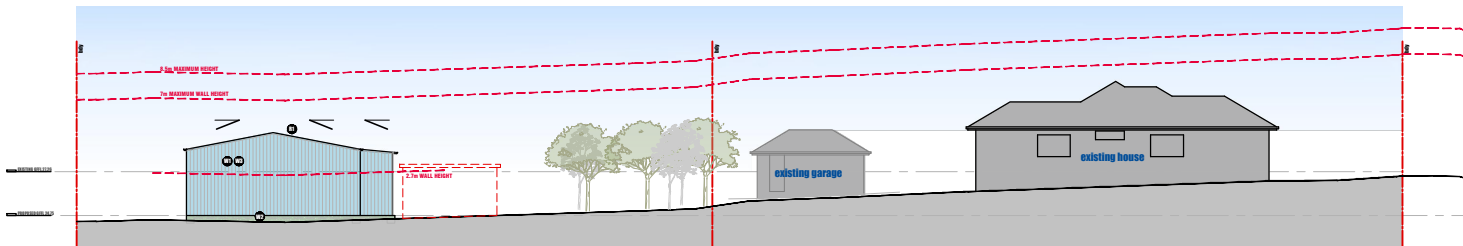


proposed west elevation - new shed

scale: nts

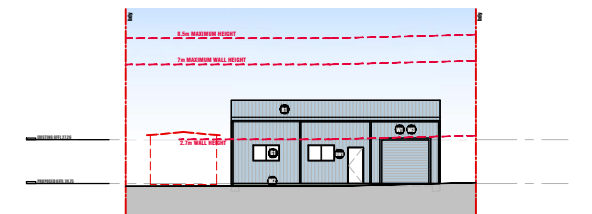

proposed south elevation - new shed

scale: nts

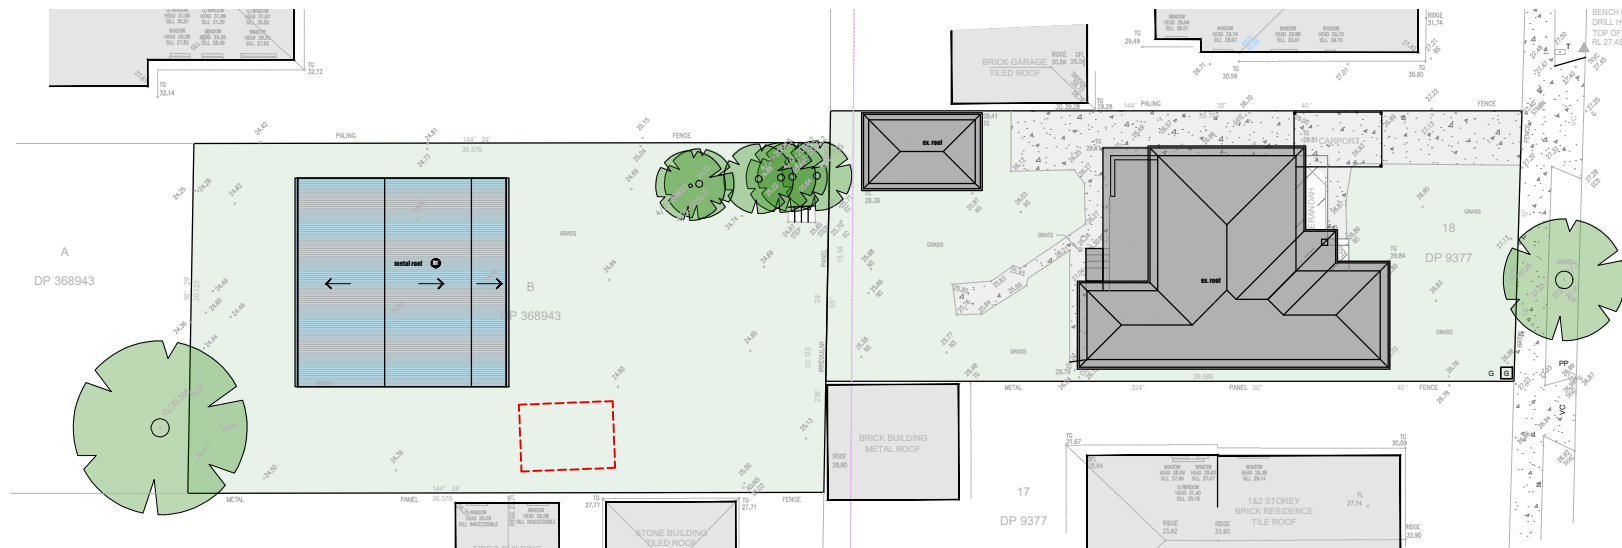

proposed roof plan

scale: nts

amendments	date	description
1	10/12/2024	Development Application



drawing is copyright, do not scale drawing, work to figured dimensions only, verify all dimensions on site. Report any omission, discrepancy or anything that might lead to a result other than the intent of the drawing. If in doubt, ask. All work to comply with the BCA and relevant Australian Standards.



job # : 2410
scale : NTS @ A4
date : Sept 2024

drawing title : neighbour notification plan

25 Adelaide Street, Belmore

drawing number :	sheet :
DA 10	A