


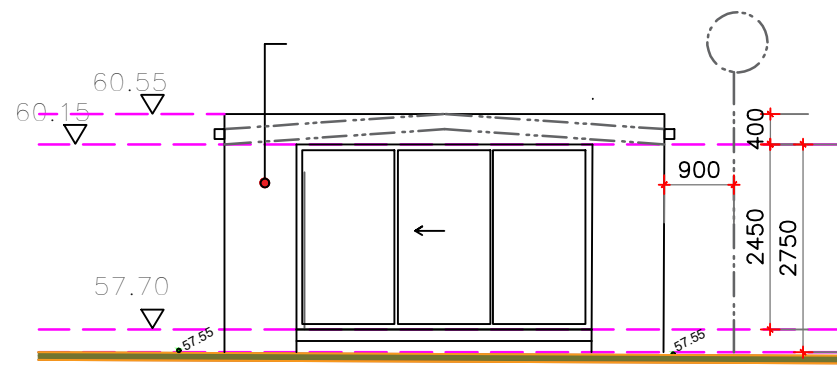
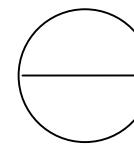


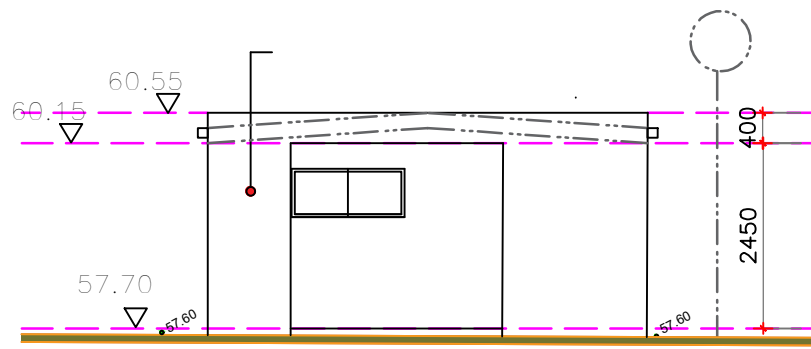



 **NORTH ELEVATION**
NO:15
SCALE 1: 100

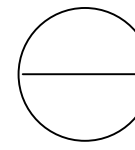



 **SOUTH ELEVATION**
NO:15
SCALE 1: 100

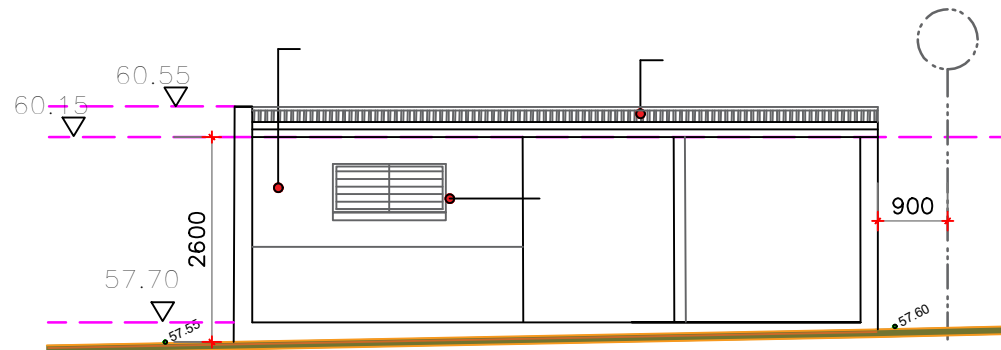


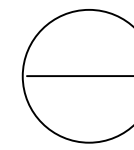 **WEST ELEVATION**
NO:15
SCALE 1: 100

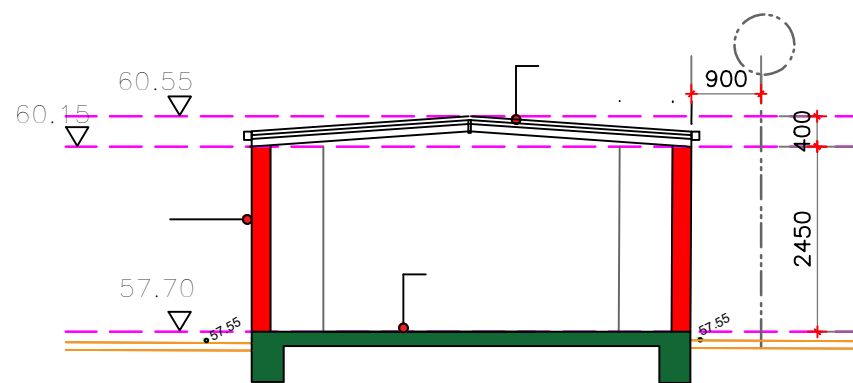

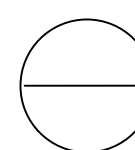 **SECTION Y-Y**
NO:15
SCALE 1: 100

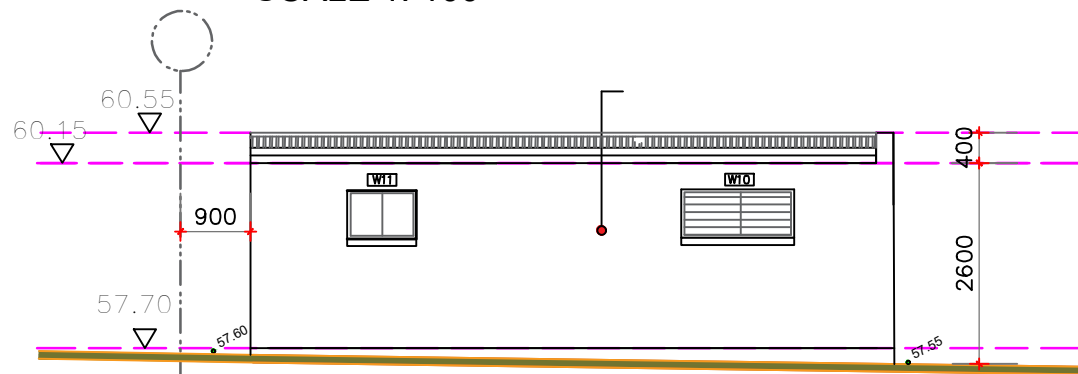

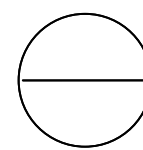 **EAST ELEVATION** NO:15
SCALE 1: 100

DA SUBMISSION



				NOTES: ■ DO NOT SCALE DRAWINGS ■ WRITTEN DIMENSIONS OVERRIDE SCALED. ■ ALL DIMENSIONS TO BE CHECKED BEFORE COMMENCEMENT OF ANY WORKS. ■ ARCHITECTURAL PLANS TO BE READ INCONJUNCTION WITH ALL OTHER CONSULTANTS PLANS. ■ REPORT ALL DISCREPANCIES TO ARCHITECT AND OR PROJECT MANAGER. ■ ALL CONTRACTORS AND SUBCONTRACTORS ARE RESPONSIBLE FOR CLARIFICATION OF WORKS. ■ COPYRIGHT HAKIM AND HAMZAH . ■ ALL RIGHTS RESERVED 2024				PROJECT: PROPOSED USE OF AN EXISTING OUT BUILDING AS A STUDIO/TOOL SHED				PROJECT ADDRESS: LOT 8 , DP 30990 NO:15 O'DONNELL AVENUE, GREENACRE NSW 2190				CLIENT: BAAI HOLDINGS PTY. LTD. ACTING as TRUSTEE FOR BAAI PROPERTY TRUST ACN : 650 817 495 TEL: 0 4 0 2 8 7 7 1 8 7				hakim and hamzah ARCHITECTURE . HERITAGE . VISUAL ART AUSTRALIAN INSTITUTE OF ARCHITECTS MEMBERSHIP NUMBER: NO: 30830 email: hharch@msn.com mobile: 04 1188 DRAW 3 7 2 9 PO BOX 5571 CHULLORA NSW 2190				DATE: 07.12.24		NORTH	
				SCALE: 1:100																							
				DRAWN: MM		JOB NO: FHOG/02																					
A		ISSUE FOR DA SUBMISSION		HMK		07.12.24		CHECKED: HMK		SHEET NO: 04		A3															
ISSUE		AMENDMENT		SIGN		DATE		ISSUE: A																			
AMENDMENTS:																											