




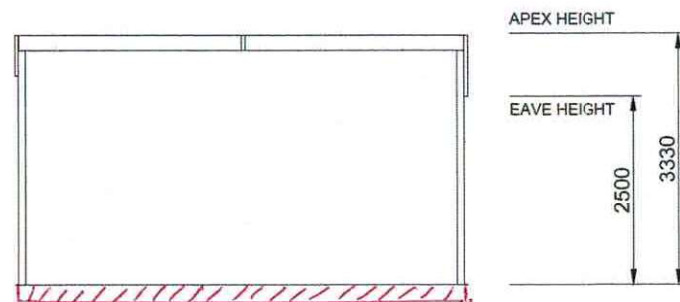


1 FRONT EXTERIOR ELEVATION
2 SCALE: 1:100

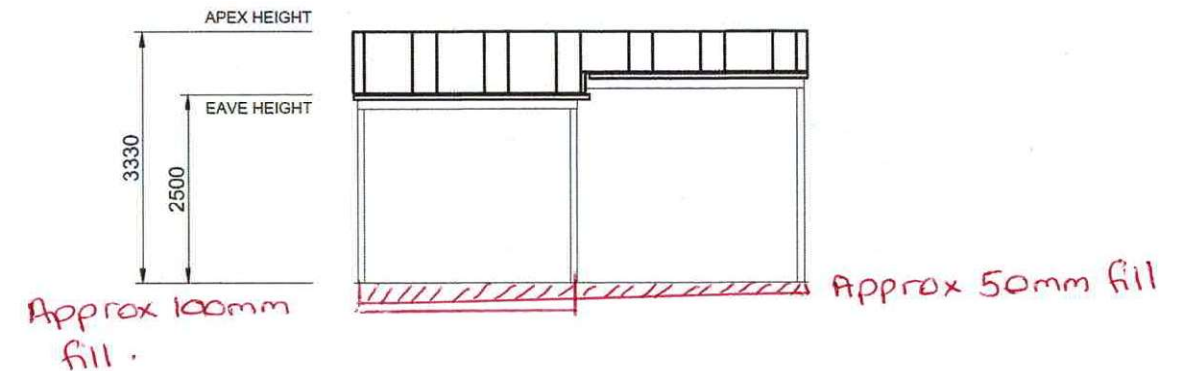

2 BACK EXTERIOR ELEVATION
2 SCALE: 1:100

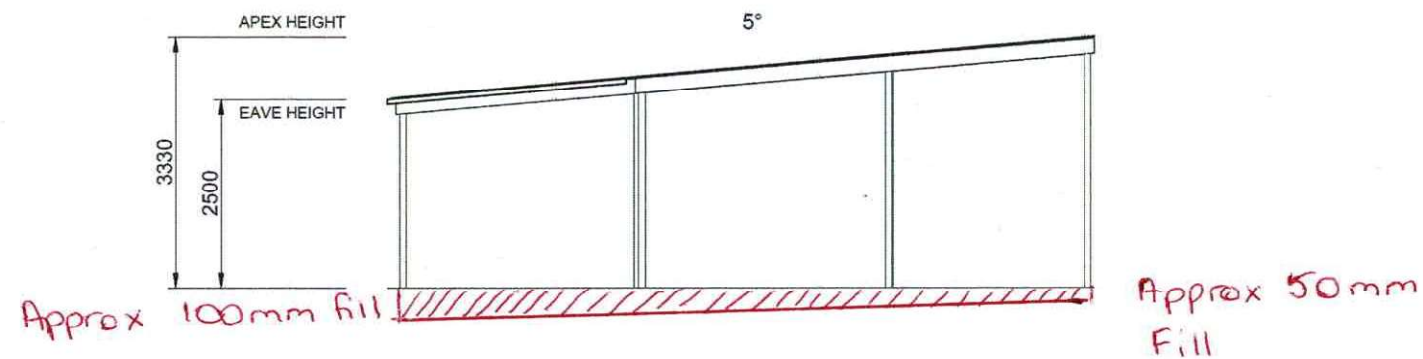

3 LEFT EXTERIOR ELEVATION
2 SCALE: 1:100

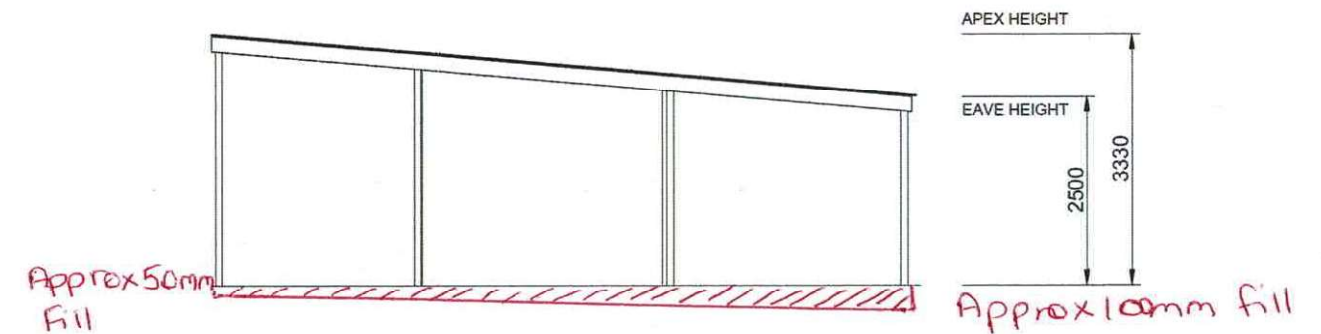

4 RIGHT EXTERIOR ELEVATION
2 SCALE: 1:100

PROJECT BY
FDB Shacks and Sheds
02 40581987
FOR **Tibor Kovats**
AT **12 COWPER STREET
GLOUCESTER**



Registered Chartered Professional Engineer
Registered Professional Engineer (Civil & Structural) QLD
Registered Certifying Engineer (Structural) N.T.
Registered Engineer - (Civil) VIC
Registered Engineer - (Civil) TAS

Civil & Structural Engineers
50 Punari Street
Currajong, Qld 4812
Fax: 07 4725 5850
Email: design@nceng.com.au
ABN 341 008 173 56

Regn. No. 2558980
Regn. No. 9985
Regn. No. 116373ES
Regn. No. PE0002216
Regn. No. CC5648M

Mr Timothy Roy Messer BE MIEAust RPEQ

Signature *T. Messer*

Date 20/02/2025

Registered on the NPER in the areas of practice
of Civil & Structural National Professional
Engineers Register

DRAWN FDB

CHECKED N/A

DATE 20/02/2025

JOB NO. FDFDBL100046

SHEET

2

5