


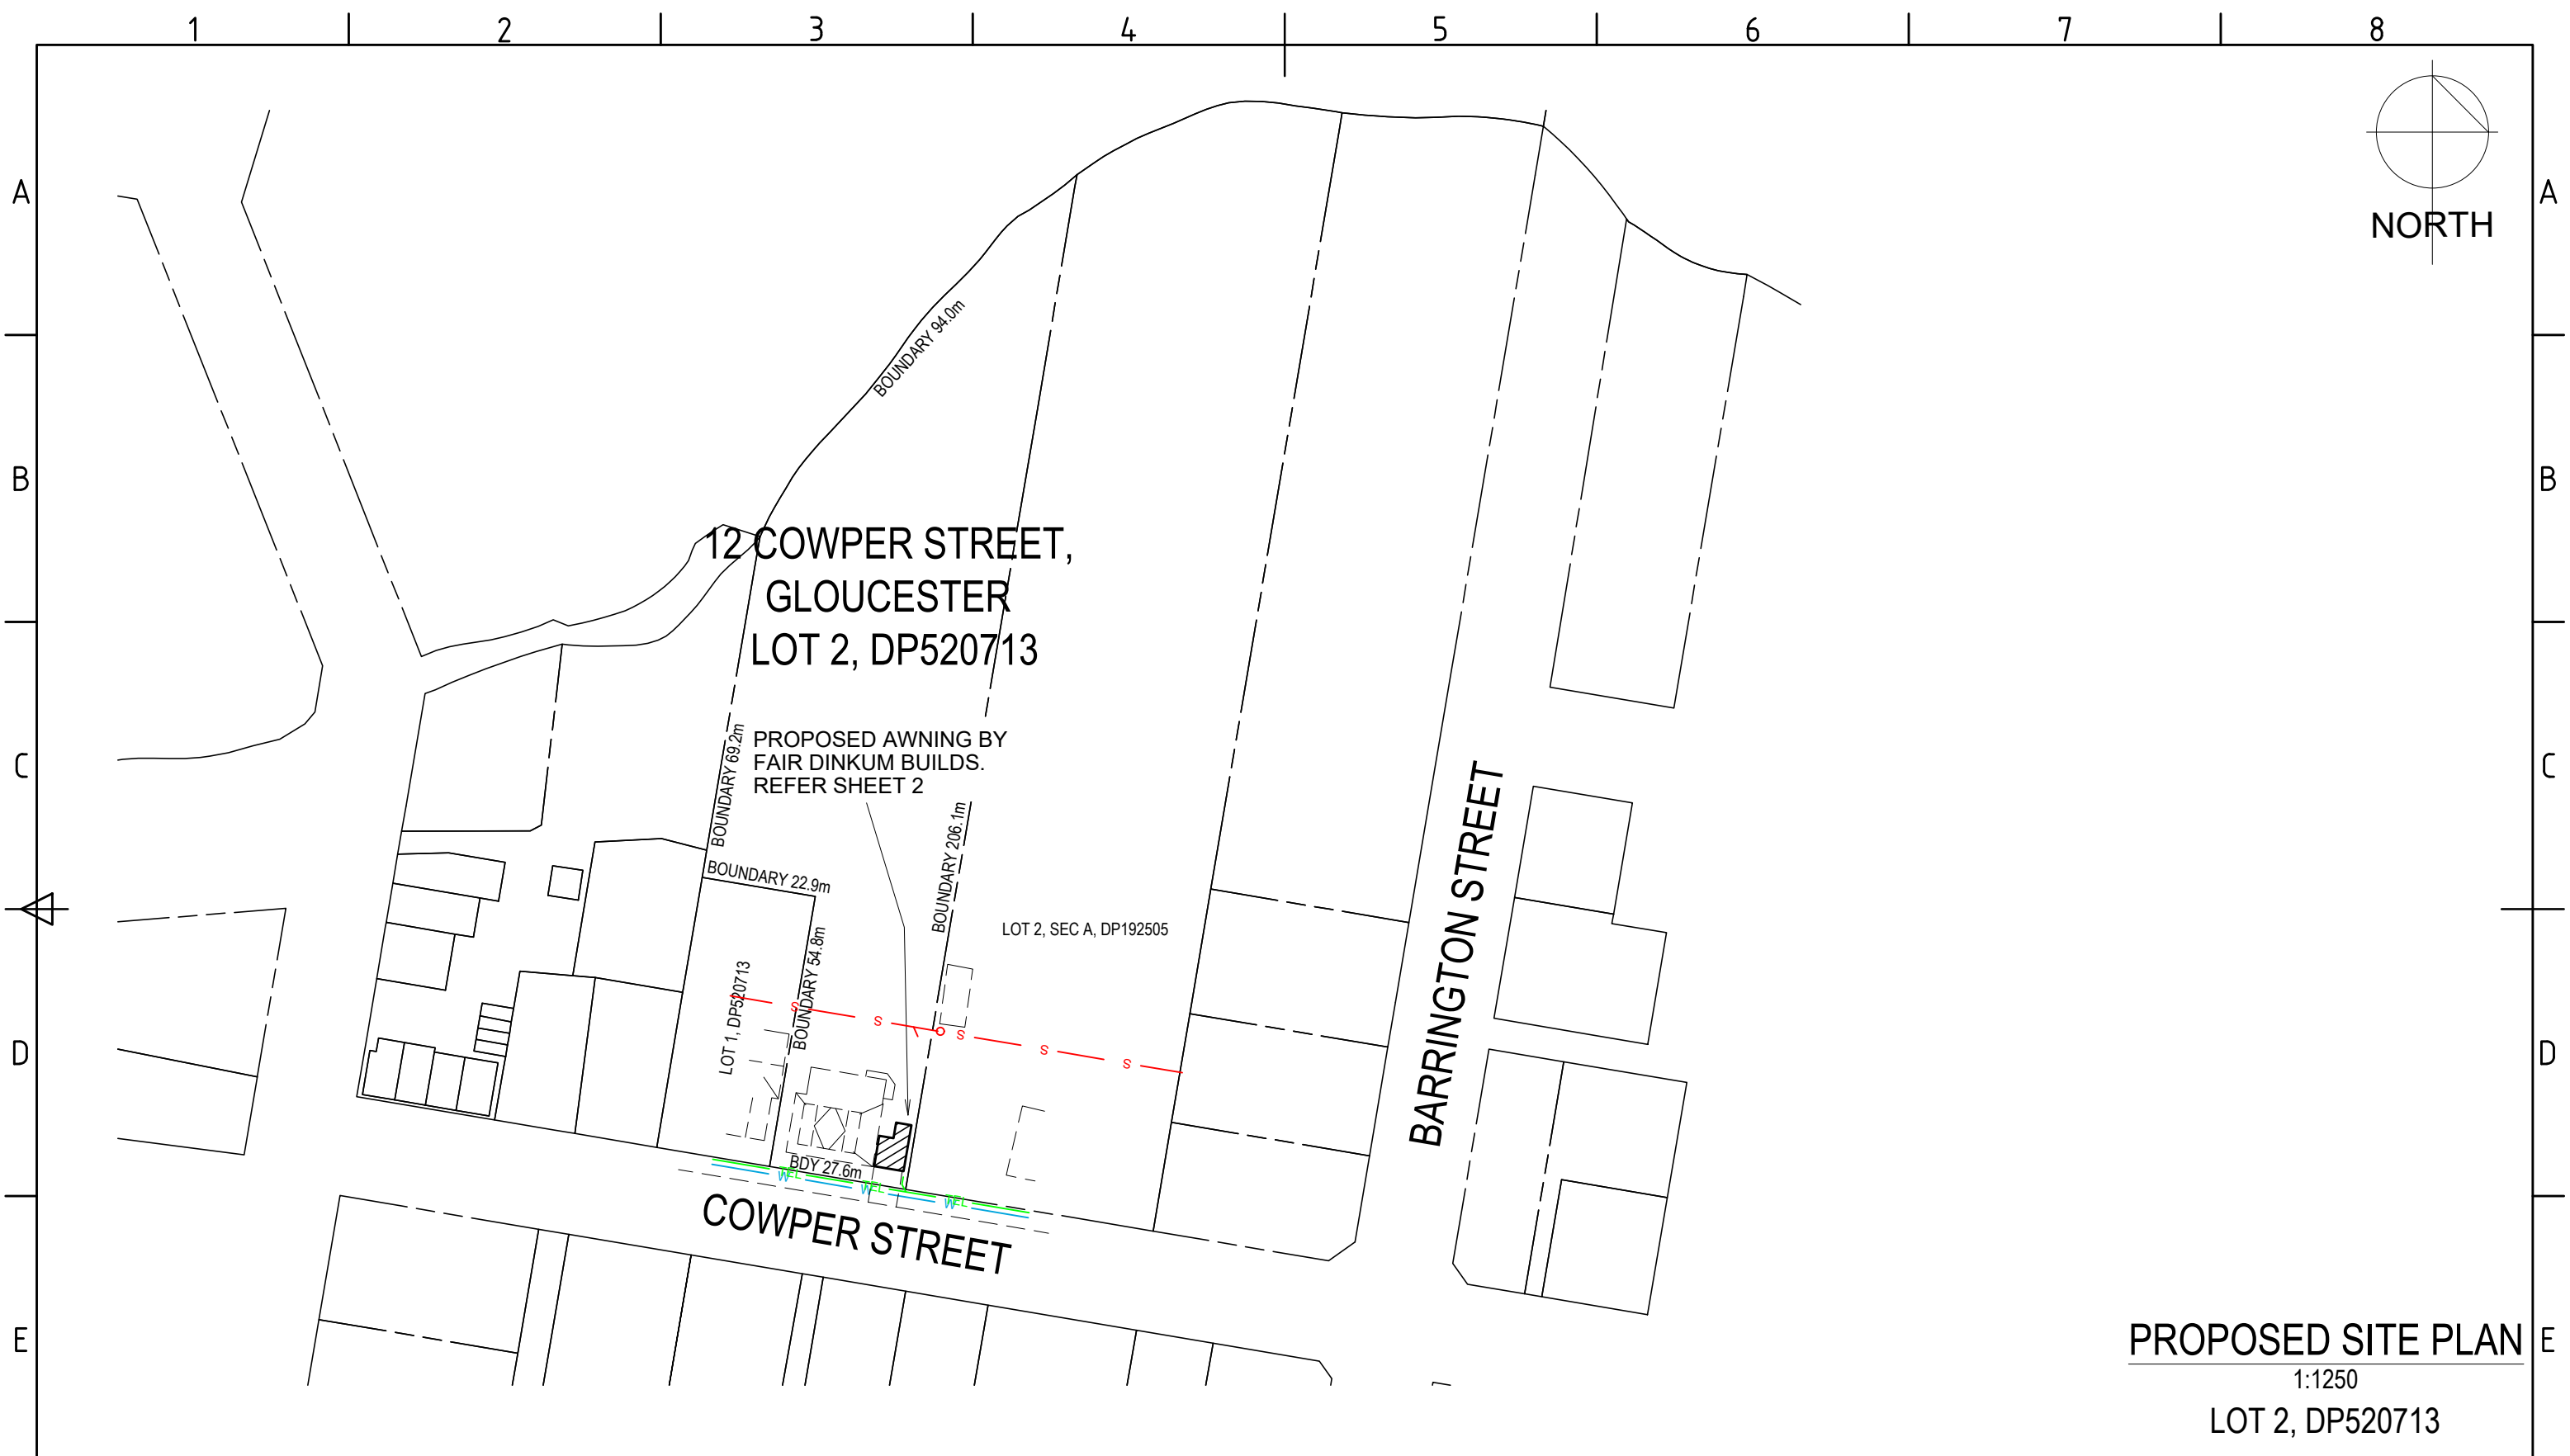

PROPOSED SITE PLAN
1:1250
LOT 2, DP520713



Shacks and
Sheds

Booral

2342 The Bucketts Way BOORAL NSW 2425

Phone: 02 40581987 Mobile: 0439 713 660

FILE NAME
12CowperSt Gloucester.dwg

SIZE
A3

DRAWN
25/02/2025 DW

CHECK
...

APPR.
- -

ISSUED
- -

REV
1

CONTRACT NO
FDBL100046



DIAL 1100
BEFORE YOU DIG

FSCM NO

SHEET
01

SCALE
1:1250

KOVATS

12 COWPER STREET
GLOUCESTER

DWG NO

FDBL100046-01