




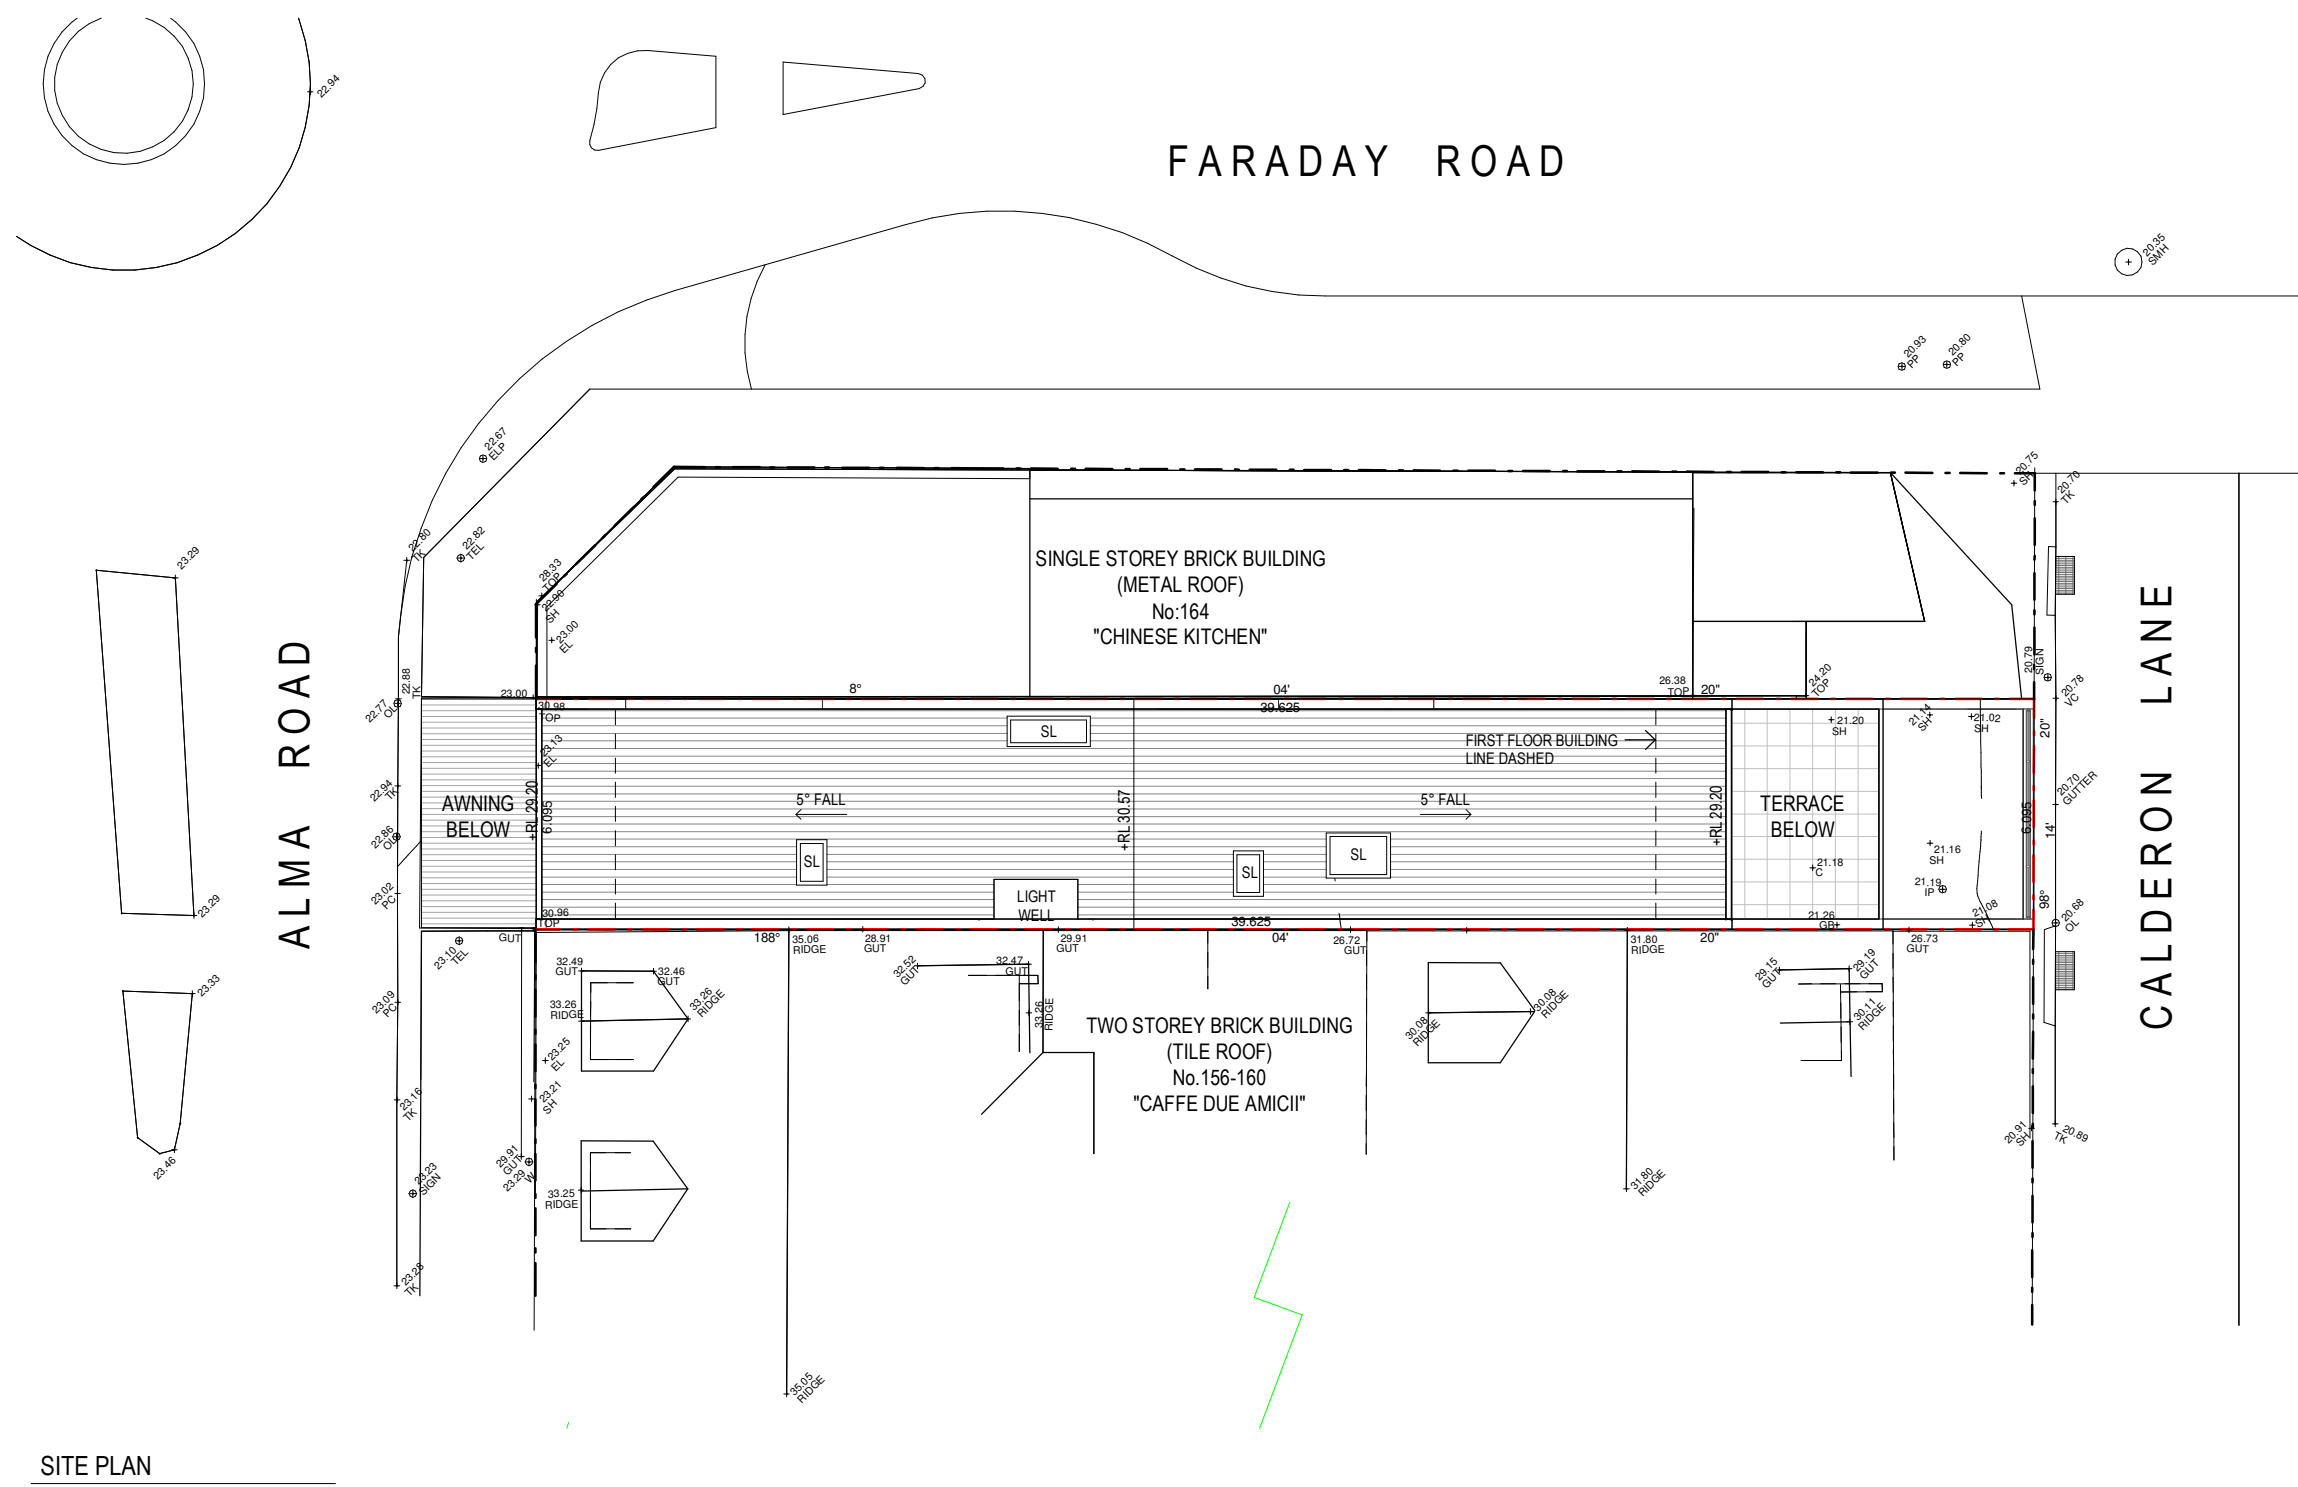


SITE PLAN

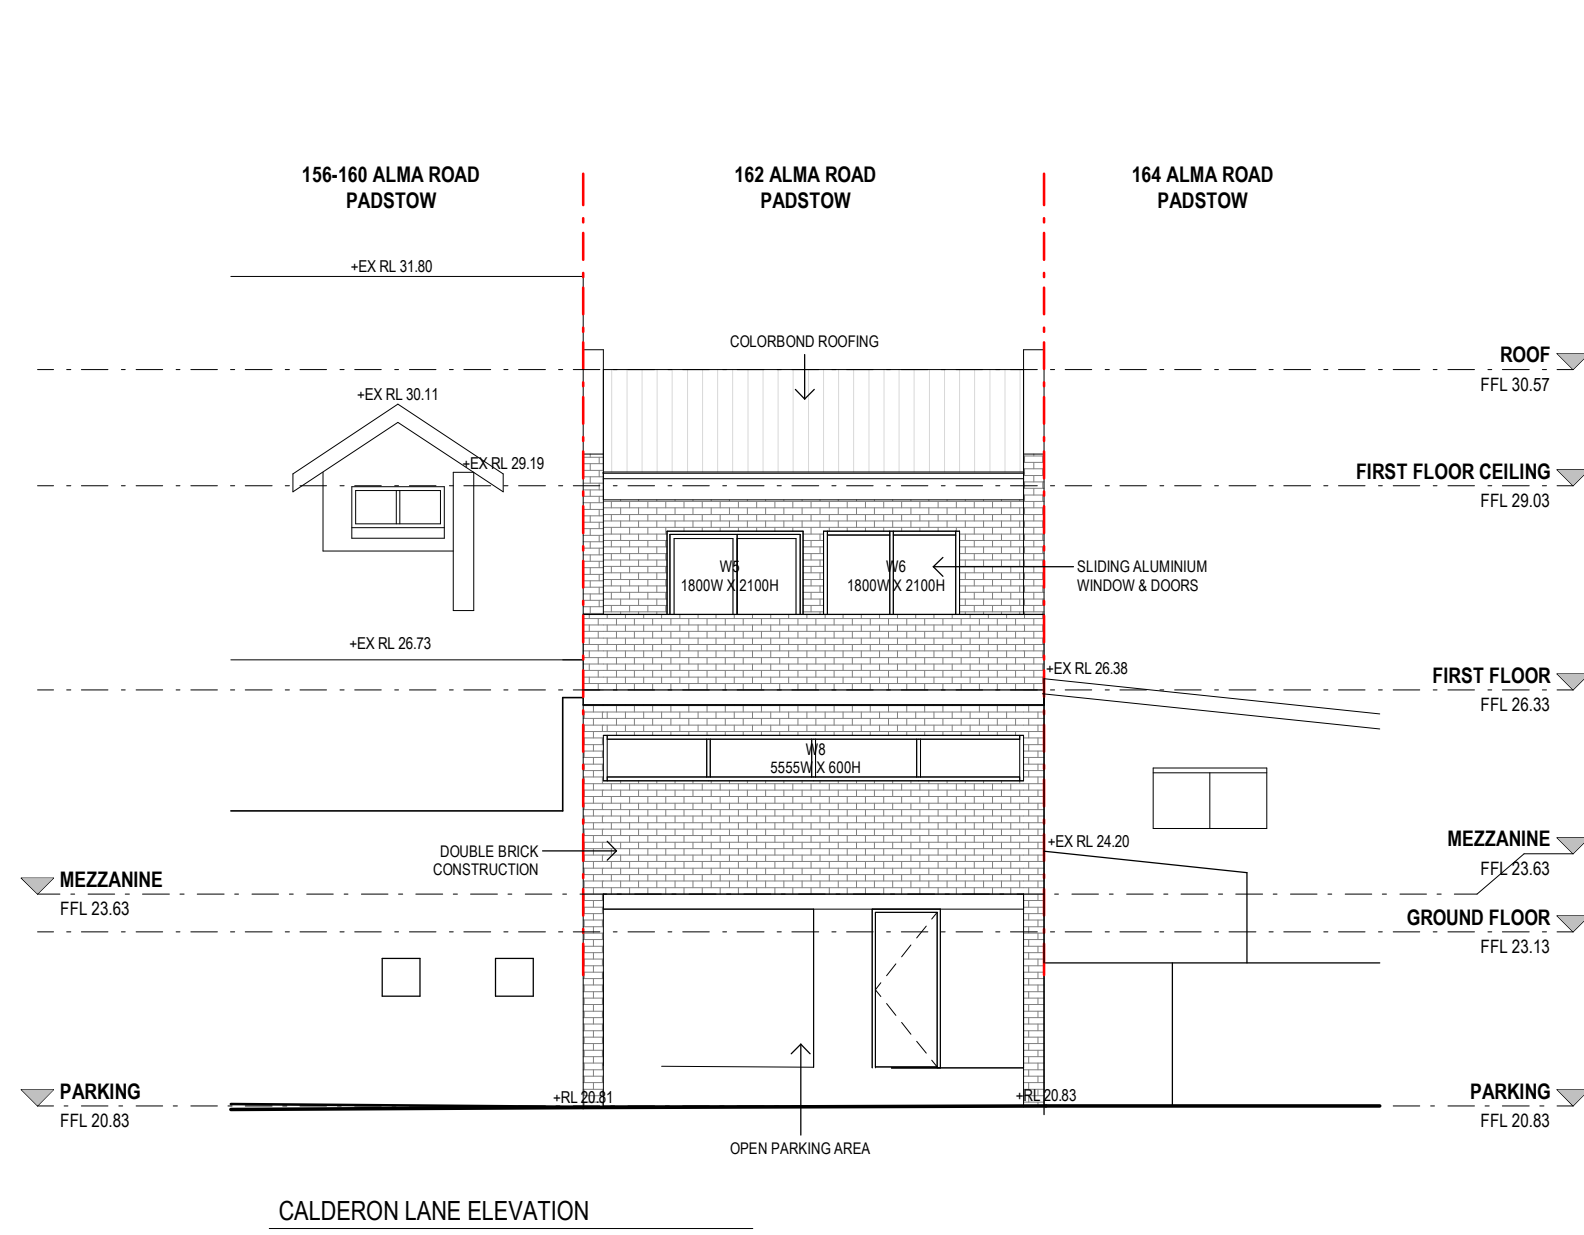


CALDERON LANE ELEVATION

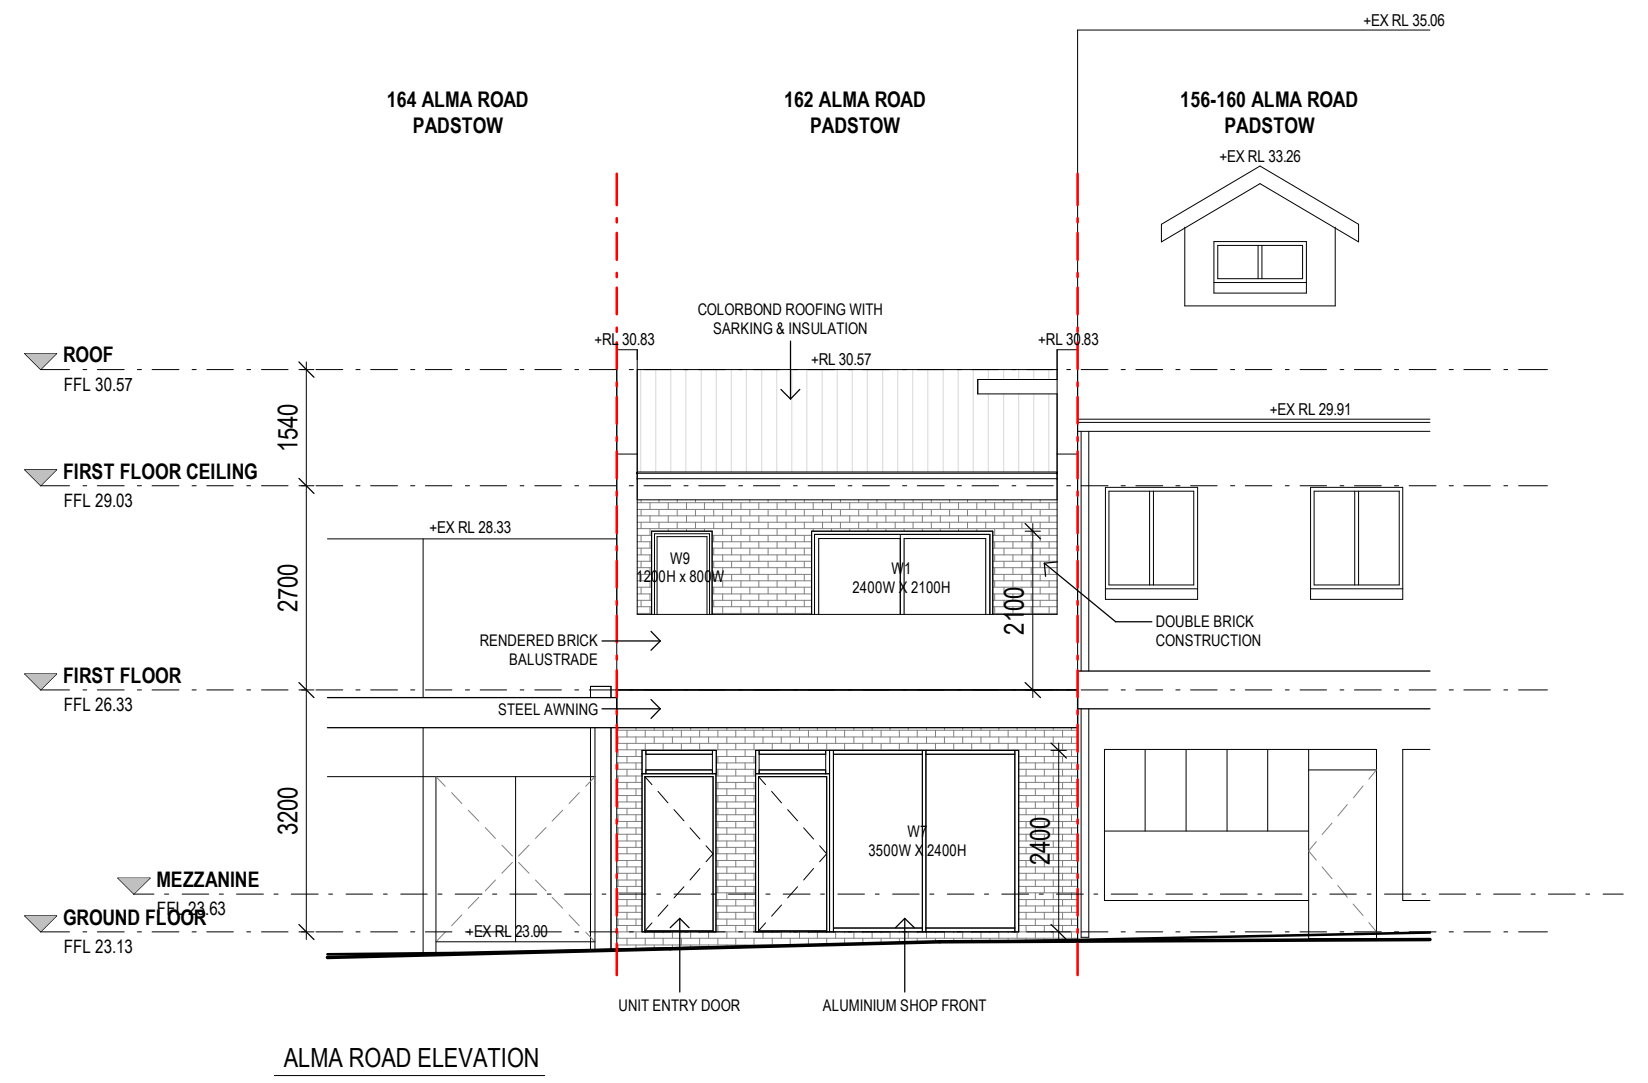


ALMA ROAD ELEVATION

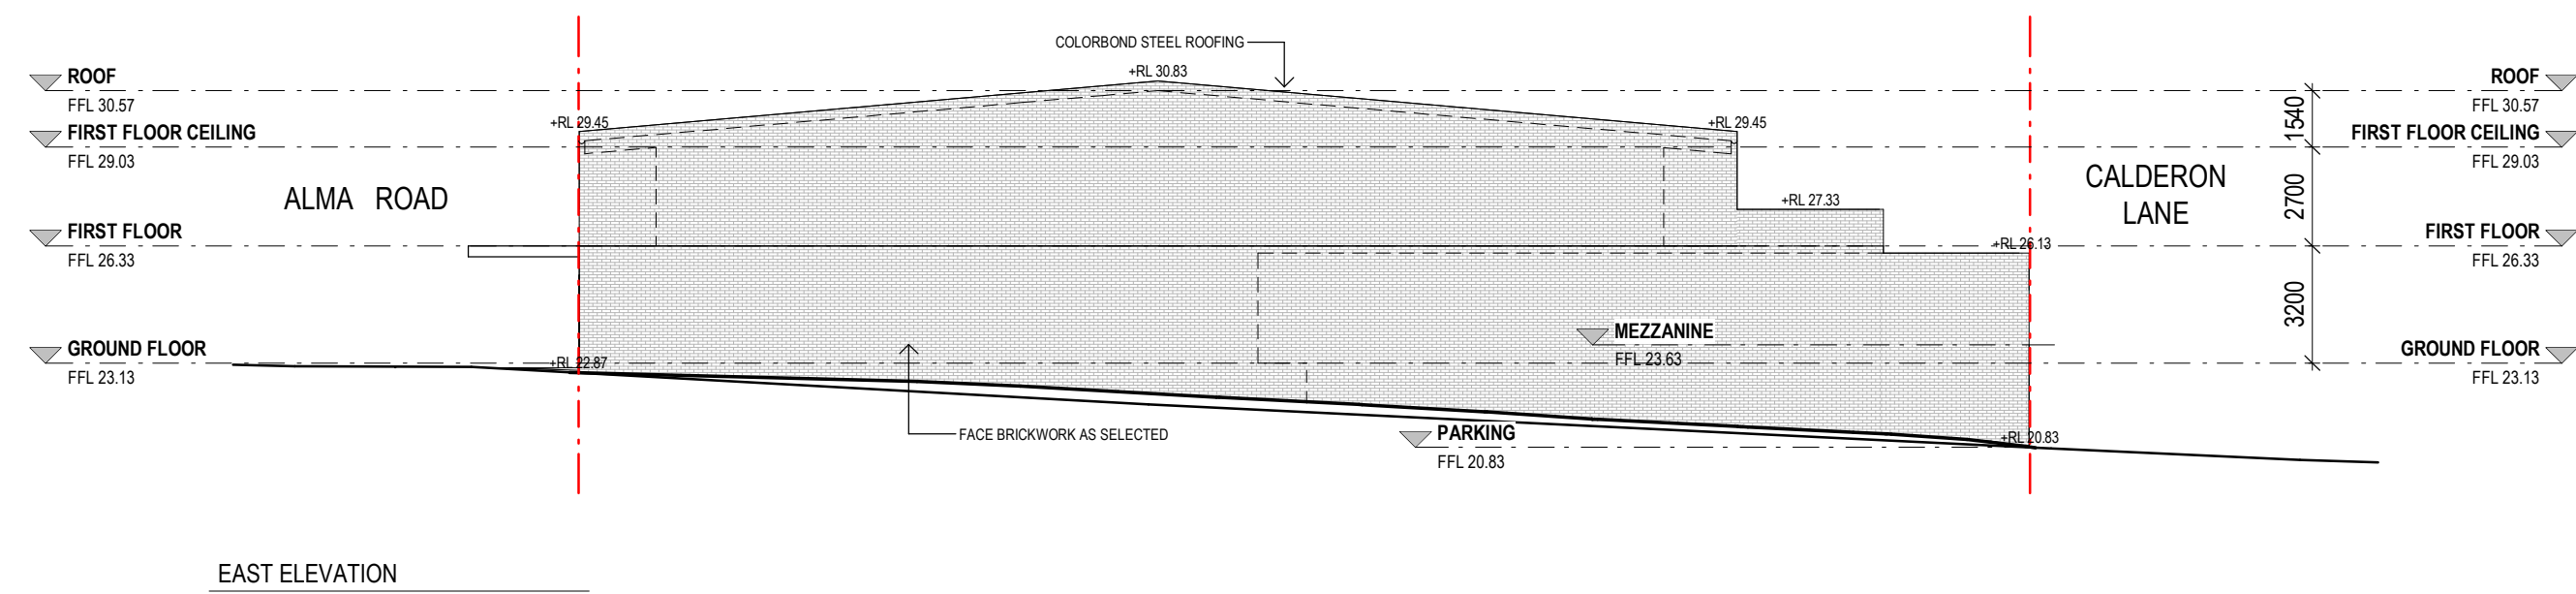

EAST ELEVATION

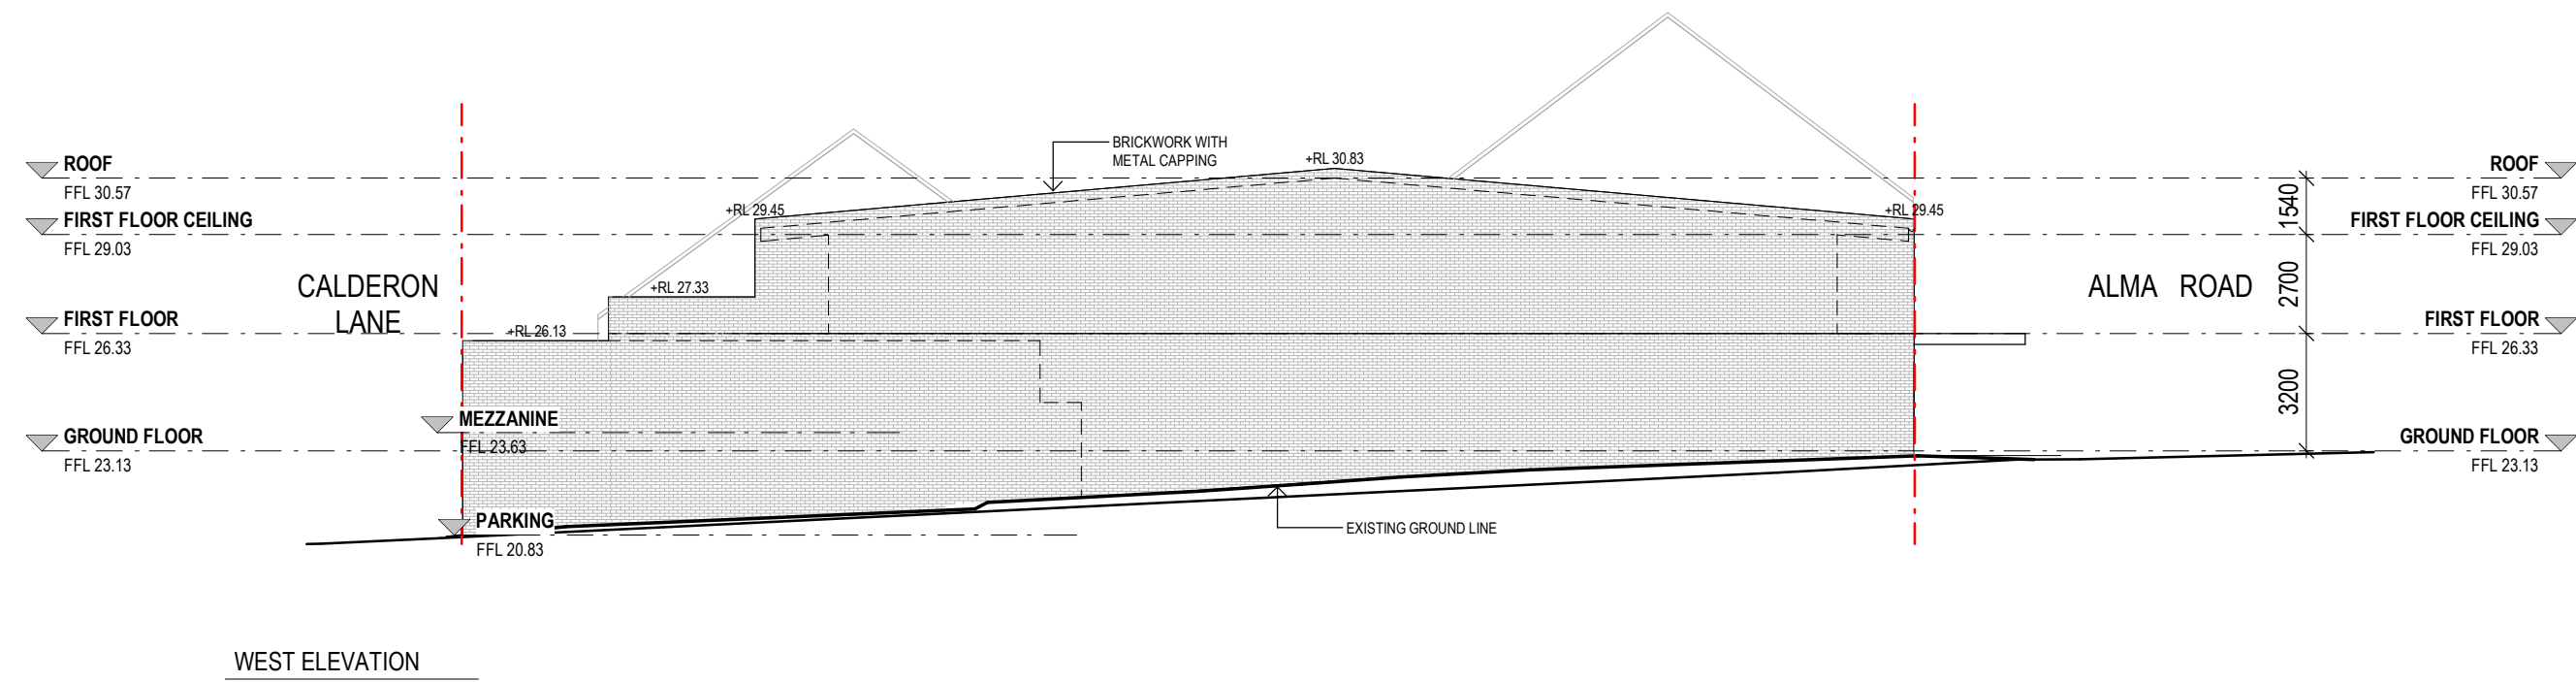

WEST ELEVATION

 


COLIN DE LORE & ASSOC. PTY. LTD.
ARCHITECT × DESIGNER

SUITE 303, LEVEL 3, 398 BANKSTOWN NSW 2200
TEL: 9796 3450 FAX: 9708 1002 MOBILE: 0411 544 320
EMAIL: colindelore2@optusnet.com.au

NOT FOR CONSTRUCTION

Scale 1 : 100 @ A1

 

REV	DESCRIPTION	DATE
A	FOR DA	27/02/2025

CLIENT
MR & MRS RIBEIRO

PROJECT
SHOP / OFFICE & RESIDENCE
162 ALMA ROAD PADSTOW NSW 2211

SHEET
NOTIFICATION

Date NOV 2022
Scale @ A1 As indicated
Revision A

Job Number
2022/106
Drawing number
DA11