


⑤ SMOKE ALARM

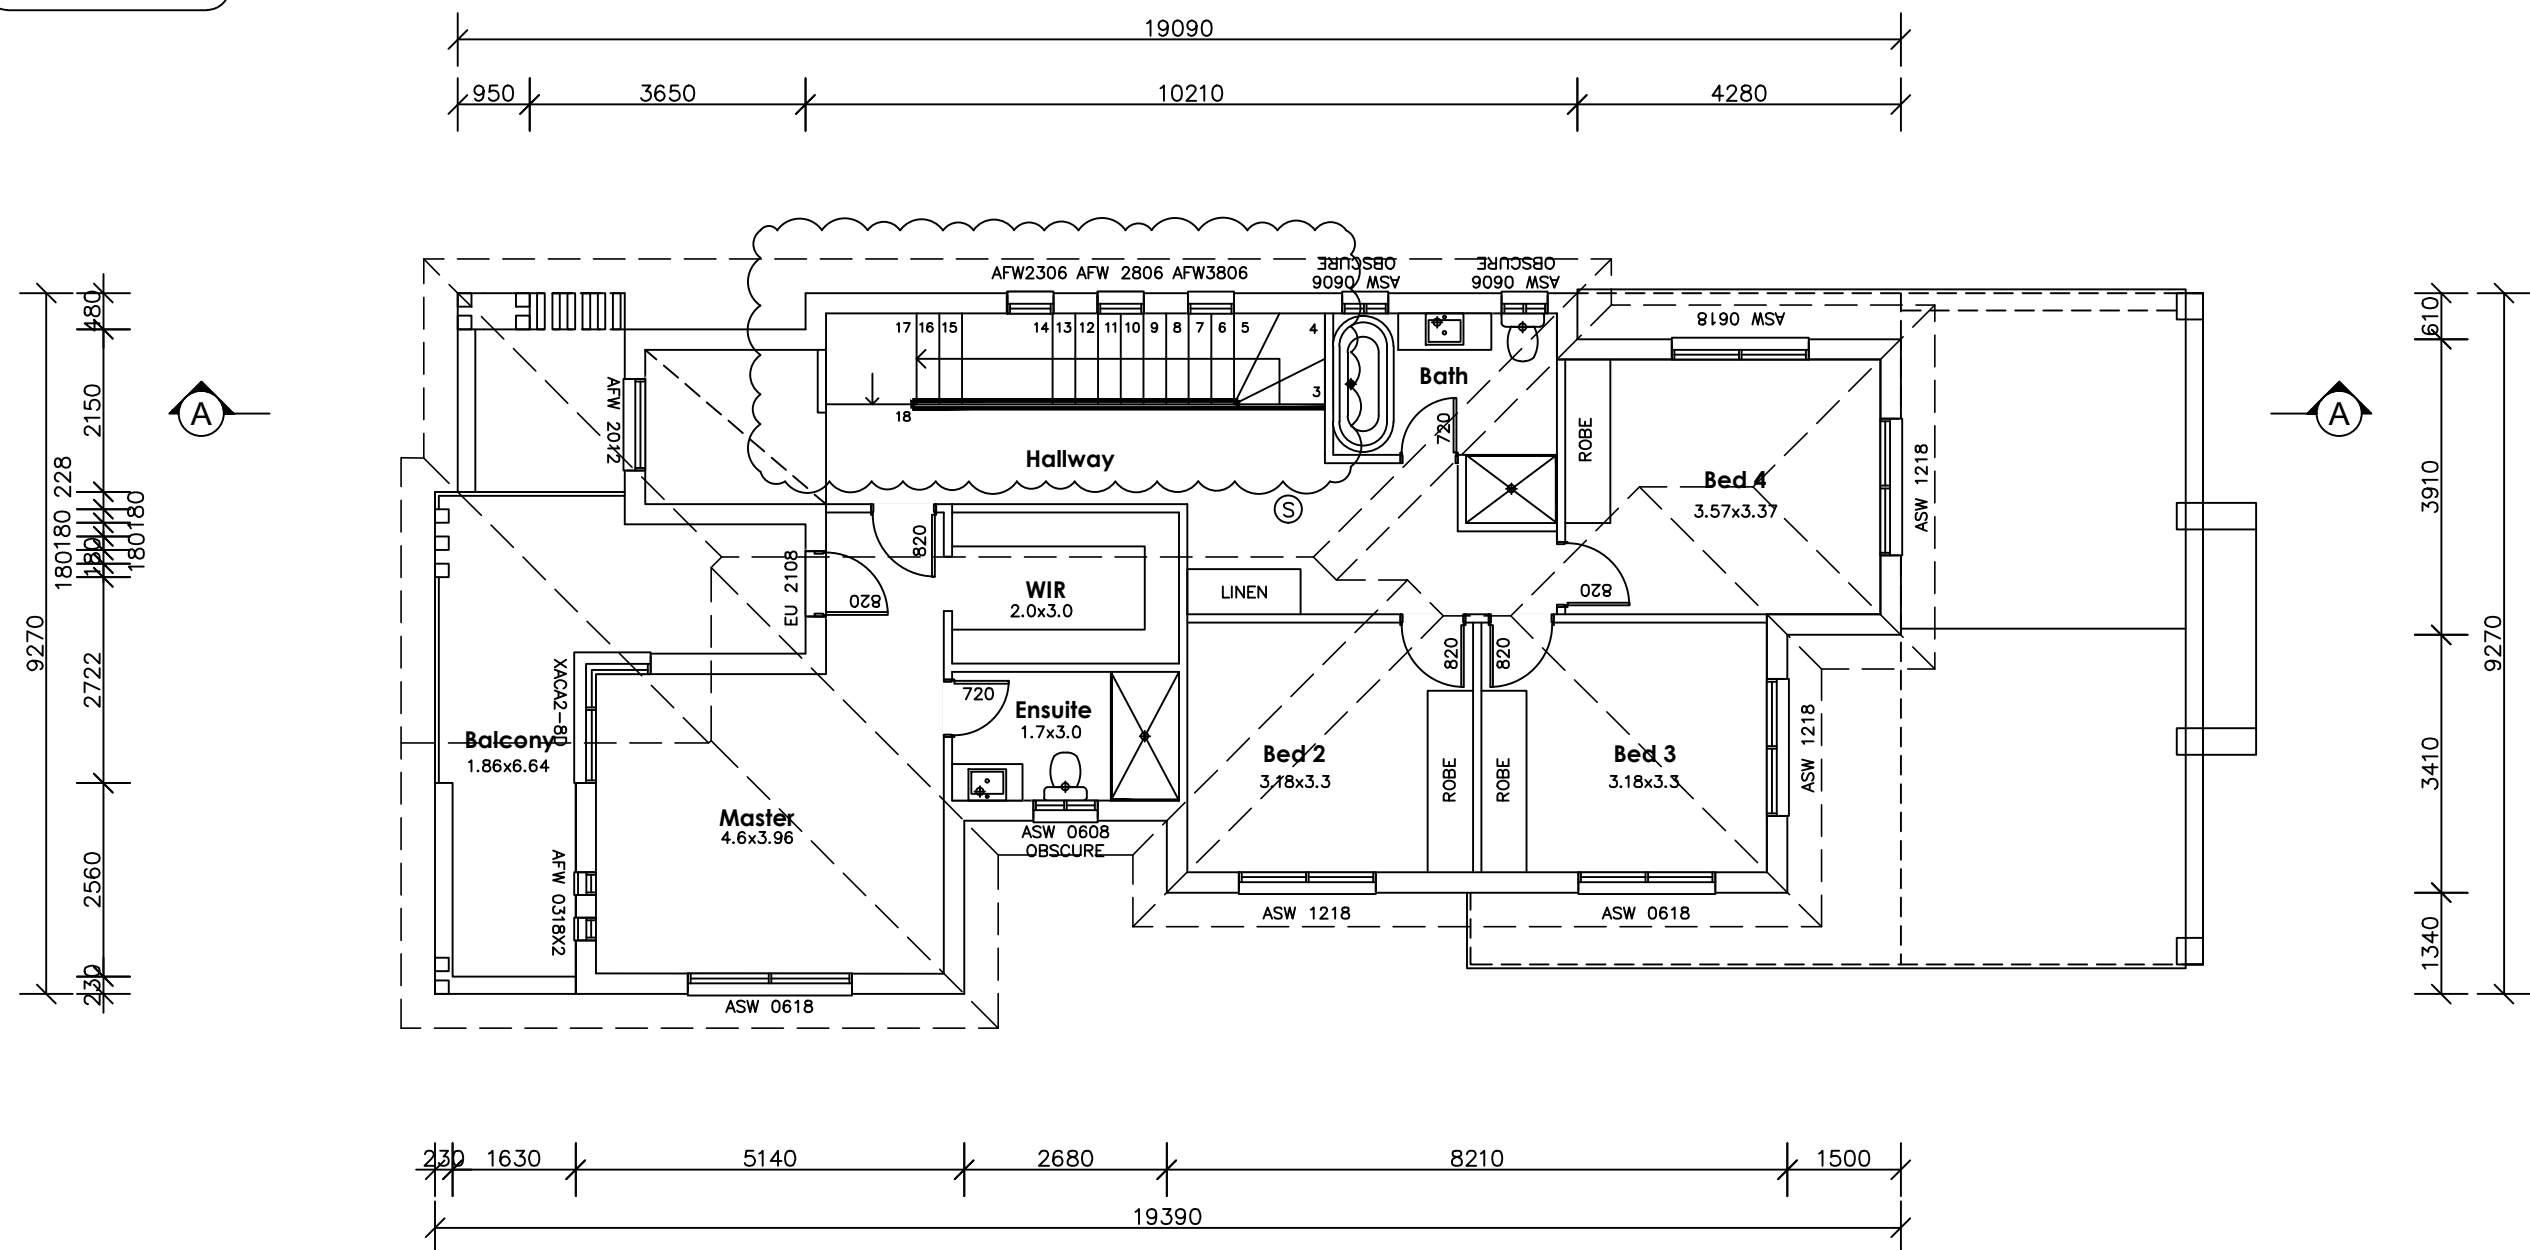

FIRST FLOOR PLAN

REVISION:		DATE:	FIGURED DIMENSIONS TO BE TAKEN IN REFERENCE TO SCALING.	 inkon plans architectural drafting group Phone: (02) 8764 8444 Address: Level 3 Suite 303, Mobile: 0414 671 114 398 Chapel Rd, Bankstown email: charbel@inkonplans.com.au NSW 2200	CLIENTS NAME: MR AND MRS CHALLITA	DATE DRAWN: 02.11.2020	 NORTH JOB NO: 20200013
B	AMENDMENTS TO COUNCIL LETTER ISSUED ON 23.02.2021	04.03.2021	FITTER TO CHECK ALL DIMENSIONS PRIOR TO COSTRUCTION.		ADDRESS: 12 SEPTIMUS AVENUE	DRAWN: CH	
C	SECTION 96	25.06.2021			SUBURB: PUNCHBOWL	SCALE: 1:100	
D	SECTION 4.55	06.02.2025	THIS DRAWING IS A COPYRIGHT AND MUST NOT BE RETAINED COPIED OR USED WITHOUT AUTHORITY FROM THE BUILDING DESIGNER.		DRAWING TITLE: FIRST FLOOR PLAN	DRAWING NO: 03	
			PROPOSED DOUBLE STOREY				