



STAIR NOTE:

18 RISERS 184.72MM(H) X 300MM GOING(W)

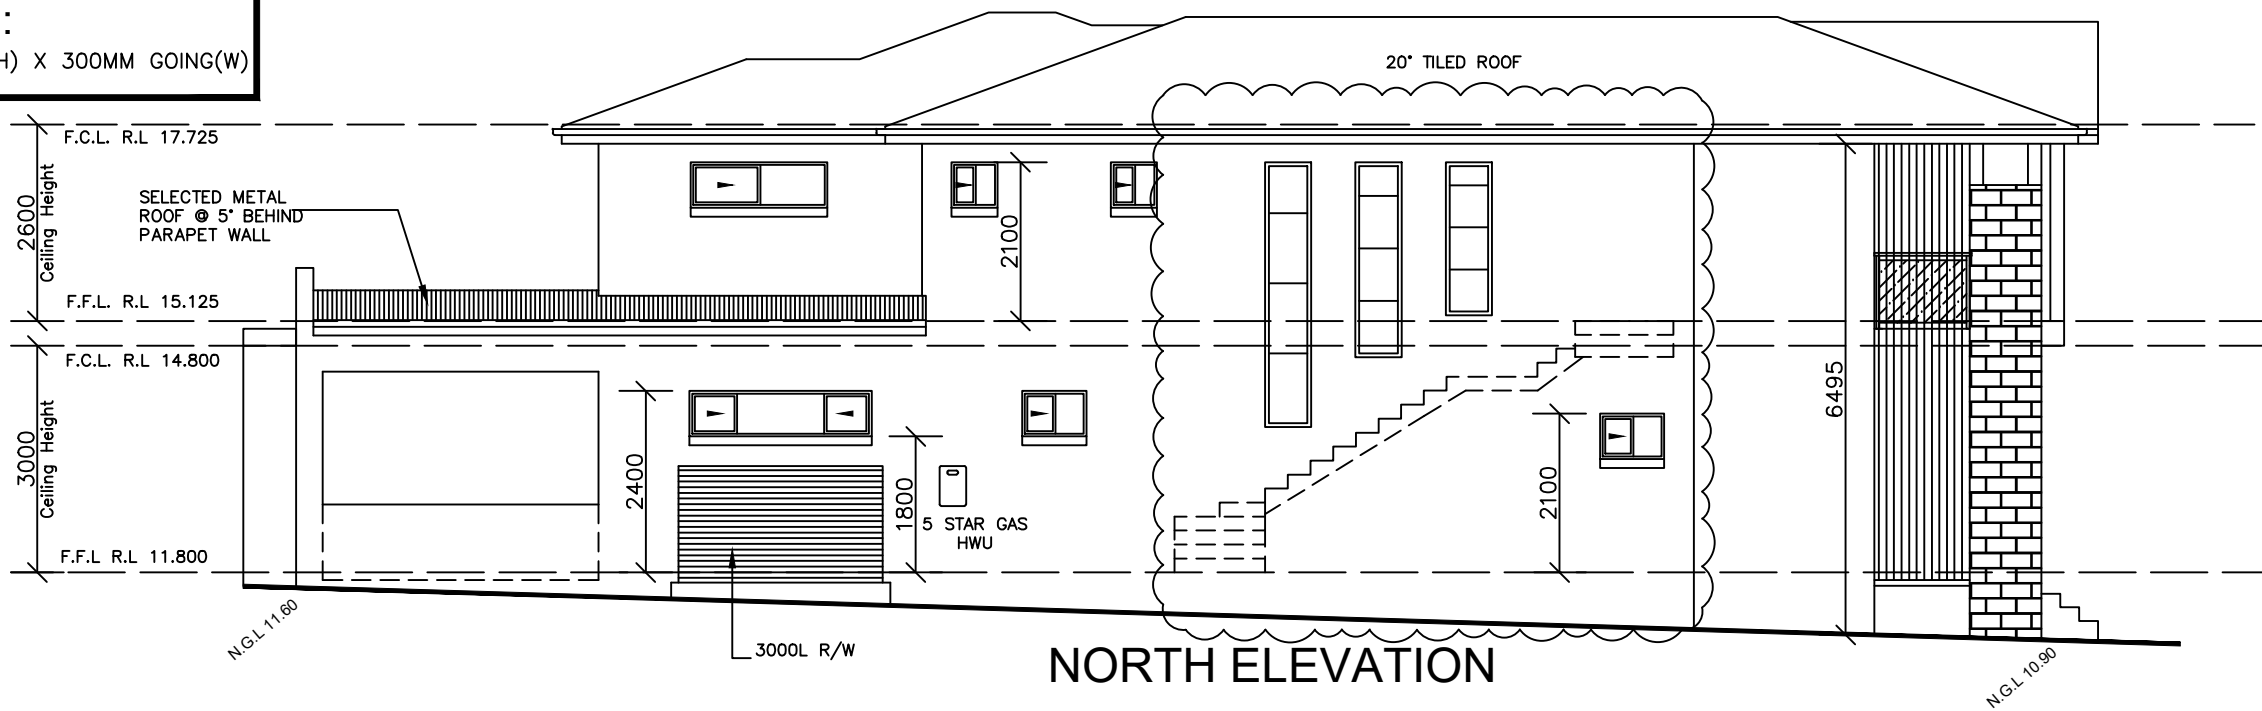


NORTH ELEVATION

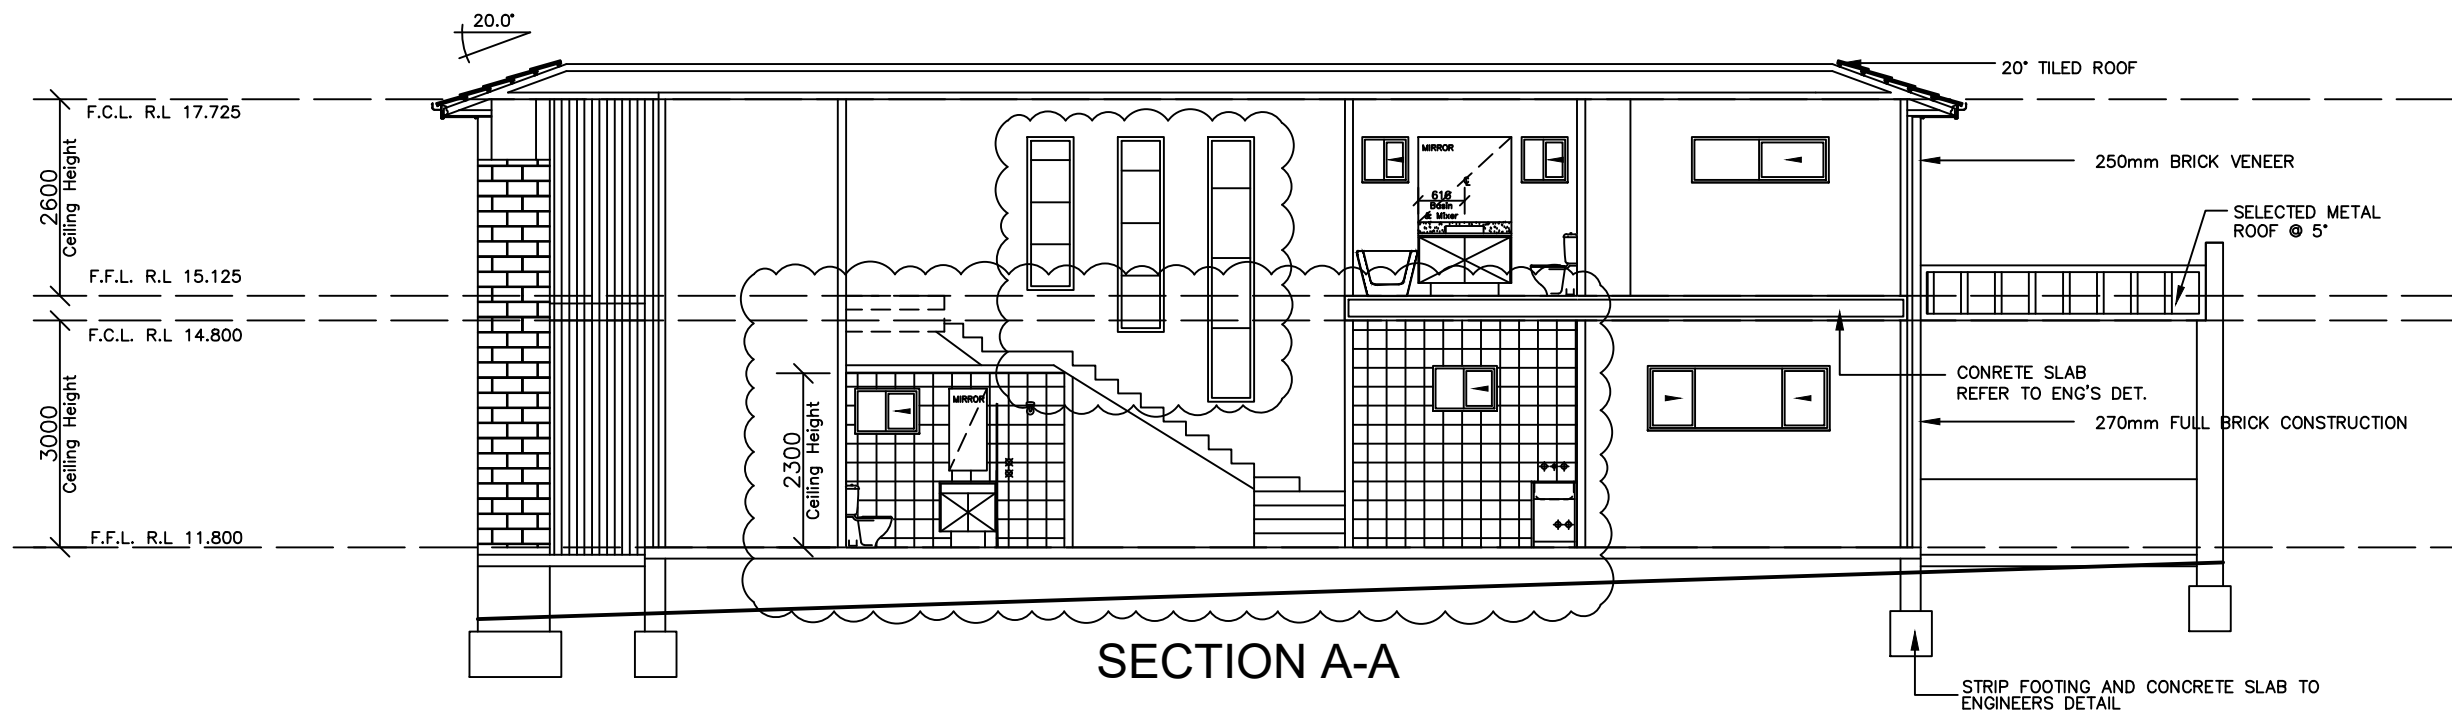

SECTION A-A

ELEVATIONS AND SECTIONS

 REVISION:		DATE:	FIGURED DIMENSIONS TO BE TAKEN IN REFERENCE TO SCALING. FITTER TO CHECK ALL DIMENSIONS PRIOR TO COSTRUCTION.		CLIENTS NAME: MR AND MRS CHALLITA ADDRESS: 12 SEPTIMUS AVENUE SUBURB: PUNCHBOWL DRAWING TITLE: ELEVATION AND SECTIONS	DATE DRAWN: 02.11.2020 DRAWN: CH SCALE: 1:100 DRAWING NO: 06		JOB NO: 20200013
B	AMENDMENTS TO COUNCIL LETTER ISSUED ON 23.02.2021	04.03.2021						
C	SECTION 96	25.06.2021						
D	SECTION 4.55	06.02.2025						