

DRAWING SCHEDULE

A 0000 TITLE PAGE

A 1010 SITE PLAN

A 1055 AFFORDABEL RENTAL HOUSING

A 1201 GROUND FLOOR PLAN

A 1202 LEVEL 01

A 1203 LEVEL 02

A 1204 LEVEL 03

A 1205 ROOF PLAN

A 1500 ELEVATIONS

A 1501 ELEVATIONS

A 1600 MATERIAL SCHEDULE

A 1601 MATERIAL SCHEDULE

S4.55 LIST OF AMENDMENTS

FLOOR PLANS (GROUND & LEVEL 01 - 02)

01 - SOLID BALUSTRADE CHANGED TO GLASS BALUSTRADE.

ELEVATIONS

02 - CHANGE OF FACE BRICK FINISH TO RENDER AND
PAINT FINISH

MATERIAL SCHEDULE

02 - CHANGE FACE BRICK FINISH TO RENDER AND PAINT FINISH
03 - REMOVAL OF ALUCOBOND PRODUCT NAME AND
REPLACEMENT WITH NON-COMBUSTIBLE ALUMINIMUM
PANEL

AFFORDABLE RENTAL HOUSING (ARH)

04 - RE-ALLOCATION OF ARH UNITS AND CALCULATIONS

UNIT MIX

ST: 7
1 BED:2
2 BED: 27
3 BED: 2
UNITS TOTAL: 38

FSR

SITE AREA: 1900.80 SQM
PERMISSIBLE FSR: 1.0:1+0.5 BONUS
PERMISSIBLE GFA: 2851.20 SQM
GFA: 2841.96 SQM
TOTAL FSR: 1.49:1




S4.55 - ISSUE A

39-41 CHERTSEY AVE
BANKSTOWN



GHAZI AL ALI
ARCHITECT
PTY LTD

T. +612 8065 1544 | E. office@ghazia.com
ACN: 67167131848
SUITE 21, 47-55 JOHN STREET, LEICHHARDT
NSW 2040

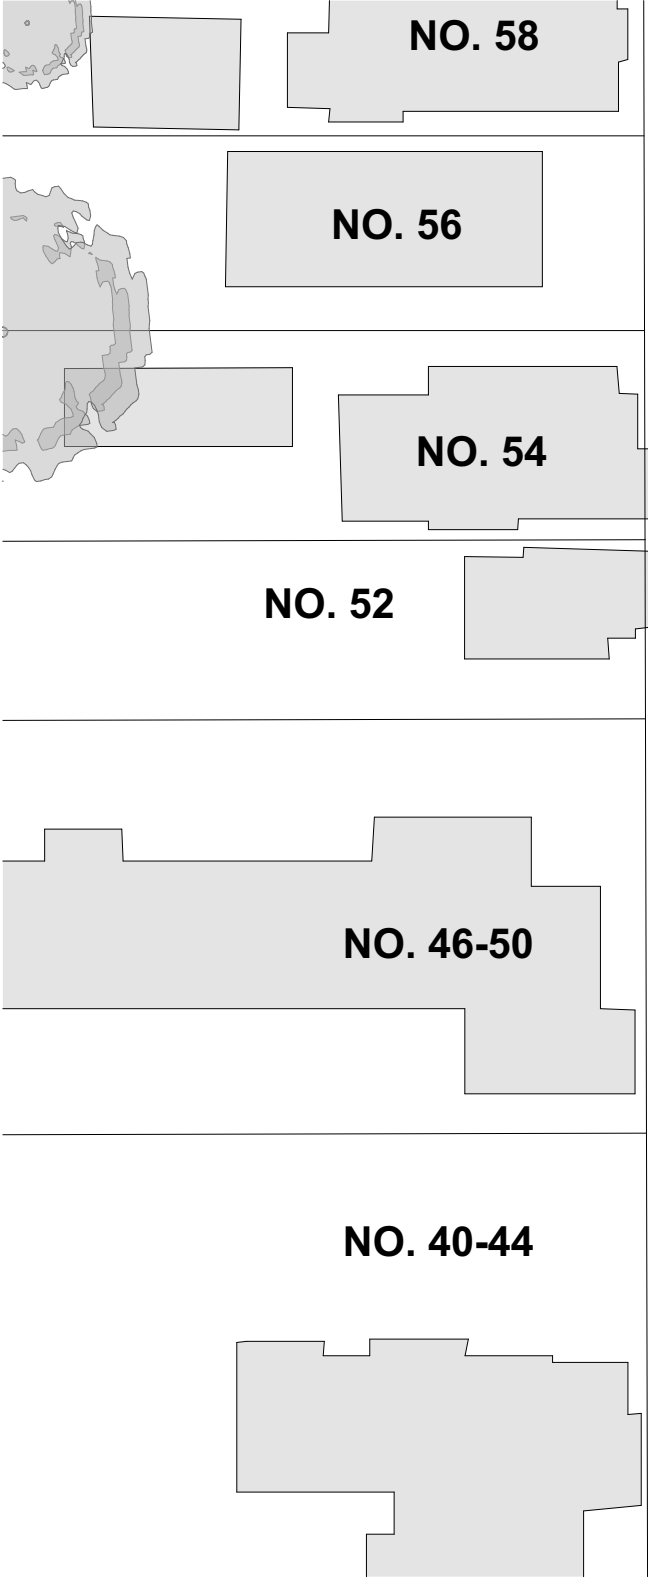

CHERTSEY AVENUE




S4.55
MODIFICATION

FOR S4.55
PURPOSES ONLY
NOT FOR
CONSTRUCTION
S4.55

Drawing Original Size
A3

Issue	Date	Description
A	04/03/2025	FOR S4.55

© COPYRIGHT
DO NOT SCALE DWGS. USE
DIMENSIONS ONLY. REFER
ANY DISCREPANCIES TO
ARCHITECT PRIOR TO
CONSTRUCTION.
THESE DRAWINGS ARE
SUBJECT TO COPYRIGHT.

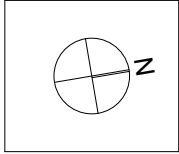

ACCESS:
QUANTITY SURVEY:

TRAFFIC:
BASIX:

ACOUSTIC:
GEOTECHNICAL:

HYDRAULIC:
LANDSCAPING:

BCA:
WASTE MANAGEMENT:


PLANNING:
ARBORIST:

ARCHITECT:
**GHAZI AL ALI**
ARCHITECT
PTY LTD
T. +612 8065 1544 | E. office@ghazia.com
ACN: 67167131848
UNIT 2/147-55 JOHN STREET, LEICHHARDT
NSW, 2040

PROJECT: 39- 41 Chertsey Ave, Bankstown			
CLIENT: MAISAN GROUP PTY LTD			
SCALE: 1:500	DATE: 4/03/2025	CAD FILE NUMBER:	
DRAWN BY: HK	CHECKED 1: MD	CHECKED 2: GA	APPROVED:


PROPOSED
DEVELOPMENT

DRAWING NAME SITE PLAN		PROJECT NUMBER 09.15
DRAWING NUMBER DA	A1010	
ISSUE A		

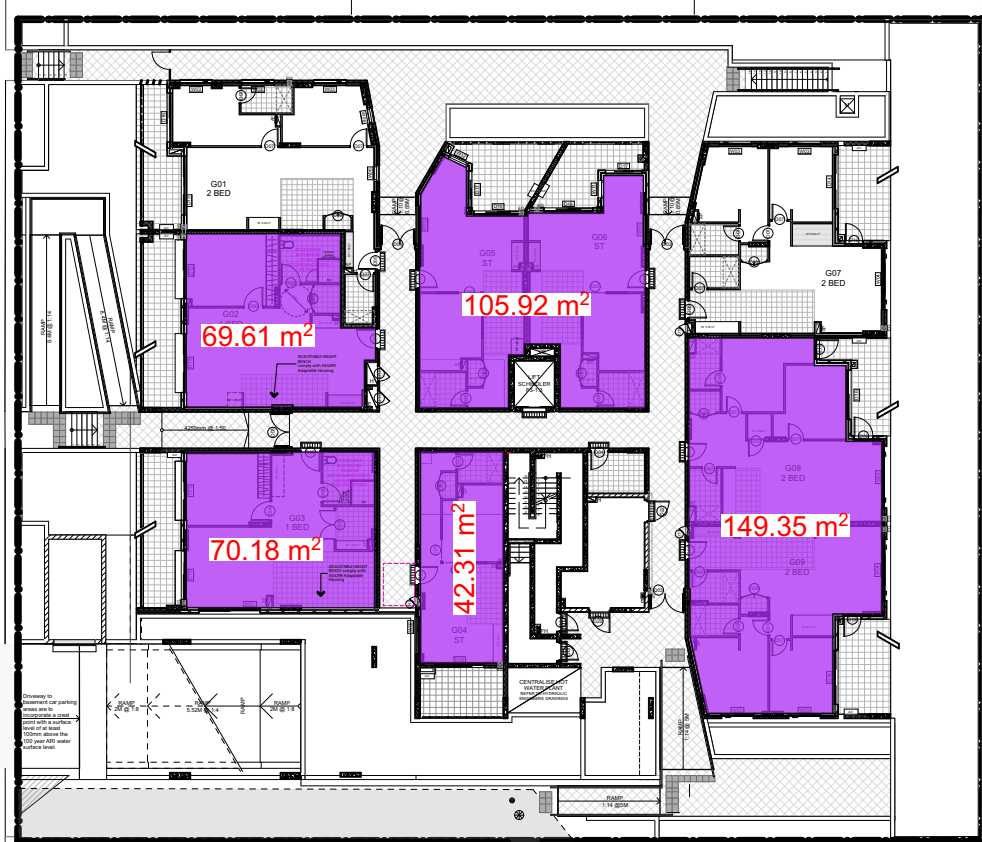

PROPOSED S4.55 ARH GFA: 437.37 SQM

GROUND FLOOR
SCALE: NTS

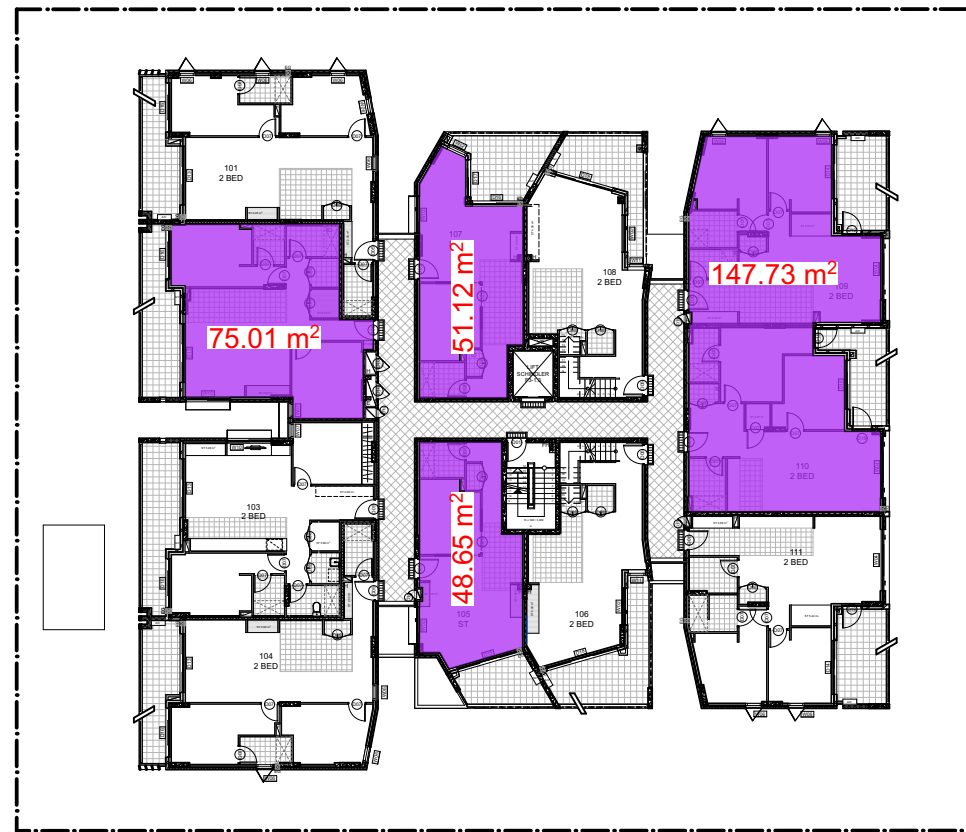

PROPOSED S4.55 ARH GFA: 322.51 SQM

LEVEL 01
SCALE: NTS



PROPOSED S4.55 ARH GFA: 627.14 SQM

LEVEL 02
SCALE: NTS



PROPOSED S4.55 ARH GFA: 73.92 SQM

LEVEL 03
SCALE: NTS

AFFORDABLE UNITS (ARH)

CALCULATIONS

DA APPROVED GFA: 2,841.96 SQM
DA APPROVED FSR: 1.49:1 (WITH 0.5 BOUNS)
DA APPROVED ARH GFA: 1,458.95 SQM

MINIMUM. REQUIRED ARH GFA: 1,420.98 SQM

GROUND FLOOR: 437.37 SQM
LEVEL 01: 322.51 SQM
LEVEL 02: 627.14 SQM
LEVEL 03: 73.92 SQM

S4.55 PROPOSED ARH
GFA: 1,460.94 SQM

04

PROPOSED S4.55 AMENDEMENTS

- REMOVAL OF UNIT G01, 103, 106, 108, 302 & 303 FROM ARH ALLOCATIONS
- ADDITION OF UNIT G09, 109, 201, 204, 207 & 209 TO ARH ALLOCATIONS

TOTAL ARH UNIT ALLOCATIONS: 22

S4.55
MODIFICATION

CHERTSEY AVENUE



GROUND FLOOR @1:200

S4.55
MODIFICATION

FOR S4.55
PURPOSES ONLY
NOT FOR
CONSTRUCTION
S4.55

Drawing Original Size A3

Issue	Date	Description
A	04/03/2025	FOR S4.55

© COPYRIGHT
DO NOT SCALE DWGS. USE
DIMENSIONS ONLY. REFER
ANY DISCREPANCIES TO
ARCHITECT PRIOR TO
CONSTRUCTION.
THESE DRAWINGS ARE
SUBJECT TO COPYRIGHT.



ACCESS:
QUANTITY SURVEY:

TRAFFIC:
BASIS:

ACOUSTIC:
GEOTECHNICAL:

HYDRAULIC:
LANDSCAPING:

BCA:
WASTE MANAGEMENT:

PLANNING:
ARBORIST:

ARCHITECT:
**GHAZI AL ALI**
ARCHITECT
PTY LTD
T. +612 8065 1544 | E. office@ghazia.com
ACN: 67167131848
UNIT 2/1-47-55 JOHN STREET, LEICHHARDT
NSW, 2040

PROJECT:
39- 41 Chertsey Ave, Bankstown
CLIENT:
MAISAN GROUP PTY LTD
SCALE:
1:200
DATE:
4/03/2025
CAD FILE NUMBER:
CHECKED 1:
MD
CHECKED 2:
GA
APPROVED:

DRAWING NAME:
**GROUND FLOOR
PLAN**
DRAWING NUMBER:
DA
PROJECT NUMBER:
A1201
ISSUE:
F
DATE:
09.15

CHERTSEY AVENUE



AS PER DA APPROVAL

LEVEL 01 @1:200

S4.55
MODIFICATION

FOR S4.55
PURPOSES ONLY
NOT FOR
CONSTRUCTION

S4.55


Drawing Original Size A3

DATE: 04/03/2025
FOR S4.55
A

Issue Date Description

© COPYRIGHT
DO NOT SCALE DWGS. USE
DIMENSIONS ONLY. REFER
ANY DISCREPANCIES TO
ARCHITECT PRIOR TO
CONSTRUCTION.

THESE DRAWINGS ARE
SUBJECT TO COPYRIGHT.

 

ACCESS:

QUANTITY SURVEY:

TRAFFIC:

BASIX:

ACOUSTIC:

GEOTECHNICAL:

HYDRAULIC:

LANDSCAPING:

BCA:

WASTE MANAGEMENT:

PLANNING:

ARBORIST:



ARCHITECT:

GHAZI AL ALI
ARCHITECT
PTY LTD

T. +612 8065 1544 | E. office@ghazia.com
ACN: 67167131848
UNIT 2/1-47-55 JOHN STREET, LEICHHARDT
NSW, 2040

PROJECT:

39- 41 Chertsey Ave, Bankstown

CLIENT:

MAISAN GROUP PTY LTD

SCALE:

1:200

DRAWN BY:

HK

DATE:

4/03/2025

CHECKED 1:

MD

CAD FILE NUMBER:

APPROVED:

GA

DRAWING NAME:

LEVEL 01

PROJECT NUMBER:

09.15

ISSUE

F

DRAWING NUMBER

DA

A1202

CHERTSEY AVENUE



LEVEL 02 @1:200

FOR S4.55
PURPOSES ONLY
NOT FOR
CONSTRUCTION

S4.55

Drawing Original Size A3

Issue	Date	Description
A	04/03/2025	FOR S4.55

© COPYRIGHT
DO NOT SCALE DWGS. USE
DIMENSIONS ONLY. REFER
ANY DISCREPANCIES TO
ARCHITECT PRIOR TO
CONSTRUCTION.
THESE DRAWINGS ARE
SUBJECT TO COPYRIGHT.



ACCESS:
QUANTITY SURVEY:

TRAFFIC:
BASIX:

ACOUSTIC:
GEOTECHNICAL:

HYDRAULIC:
LANDSCAPING:

BCA:
WASTE MANAGEMENT:

PLANNING:
ARBORIST:

ARCHITECT:
**GHAZI AL ALI**
ARCHITECT
PTY LTD
T. +612 8065 1544 | E. office@ghazia.com
ACN: 67167131848
UNIT 2/1-47-55 JOHN STREET, LEICHHARDT
NSW, 2040

PROJECT:
39- 41 Chertsey Ave, Bankstown
CLIENT:
MAISAN GROUP PTY LTD
SCALE:
1:200
DATE:
4/03/2025
CAD FILE NUMBER:
DRAWN BY:
HK
CHECKED 1:
MD
CHECKED 2:
GA
APPROVED:

DRAWING NAME		PROJECT NUMBER	ISSUE
LEVEL 02			
DRAWING NUMBER			
DA	A1203		F

CHERTSEY AVENUE



LEVEL 03 @1:200


S4.55
MODIFICATION

FOR S4.55
PURPOSES ONLY
NOT FOR
CONSTRUCTION
S4.55

Drawing Original Size A3

Issue	Date	Description
A	04/03/2025	FOR S4.55

© COPYRIGHT
DO NOT SCALE DWGS. USE
DIMENSIONS ONLY. REFER
ANY DISCREPANCIES TO
ARCHITECT PRIOR TO
CONSTRUCTION.
THESE DRAWINGS ARE
SUBJECT TO COPYRIGHT.

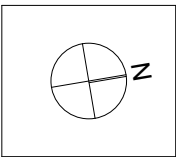

ACCESS:
QUANTITY SURVEY:

TRAFFIC:
BASIX:

ACOUSTIC:
GEOTECHNICAL:

HYDRAULIC:
LANDSCAPING:

BCA:
WASTE MANAGEMENT:


PLANNING:
ARBORIST:

ARCHITECT:
**GHAZI AL ALI**
ARCHITECT
PVTY LTD
T. +612 8065 1544 | E. office@ghazia.com
ACN: 67167131848
UNIT 2/1-47-55 JOHN STREET, LEICHHARDT
NSW, 2040

PROJECT:
39- 41 Chertsey Ave, Bankstown
CLIENT:
MAISAN GROUP PTY LTD
SCALE:
1:200
DATE:
4/03/2025
CAD FILE NUMBER:
DRAWN BY:
HK
CHECKED 1:
MD
CHECKED 2:
GA
APPROVED:

DRAWING NAME:
LEVEL 03
DRAWING NUMBER:
DA
PROJECT NUMBER:
A1204
ISSUE:
G
09.15

CHERTSEY AVENUE

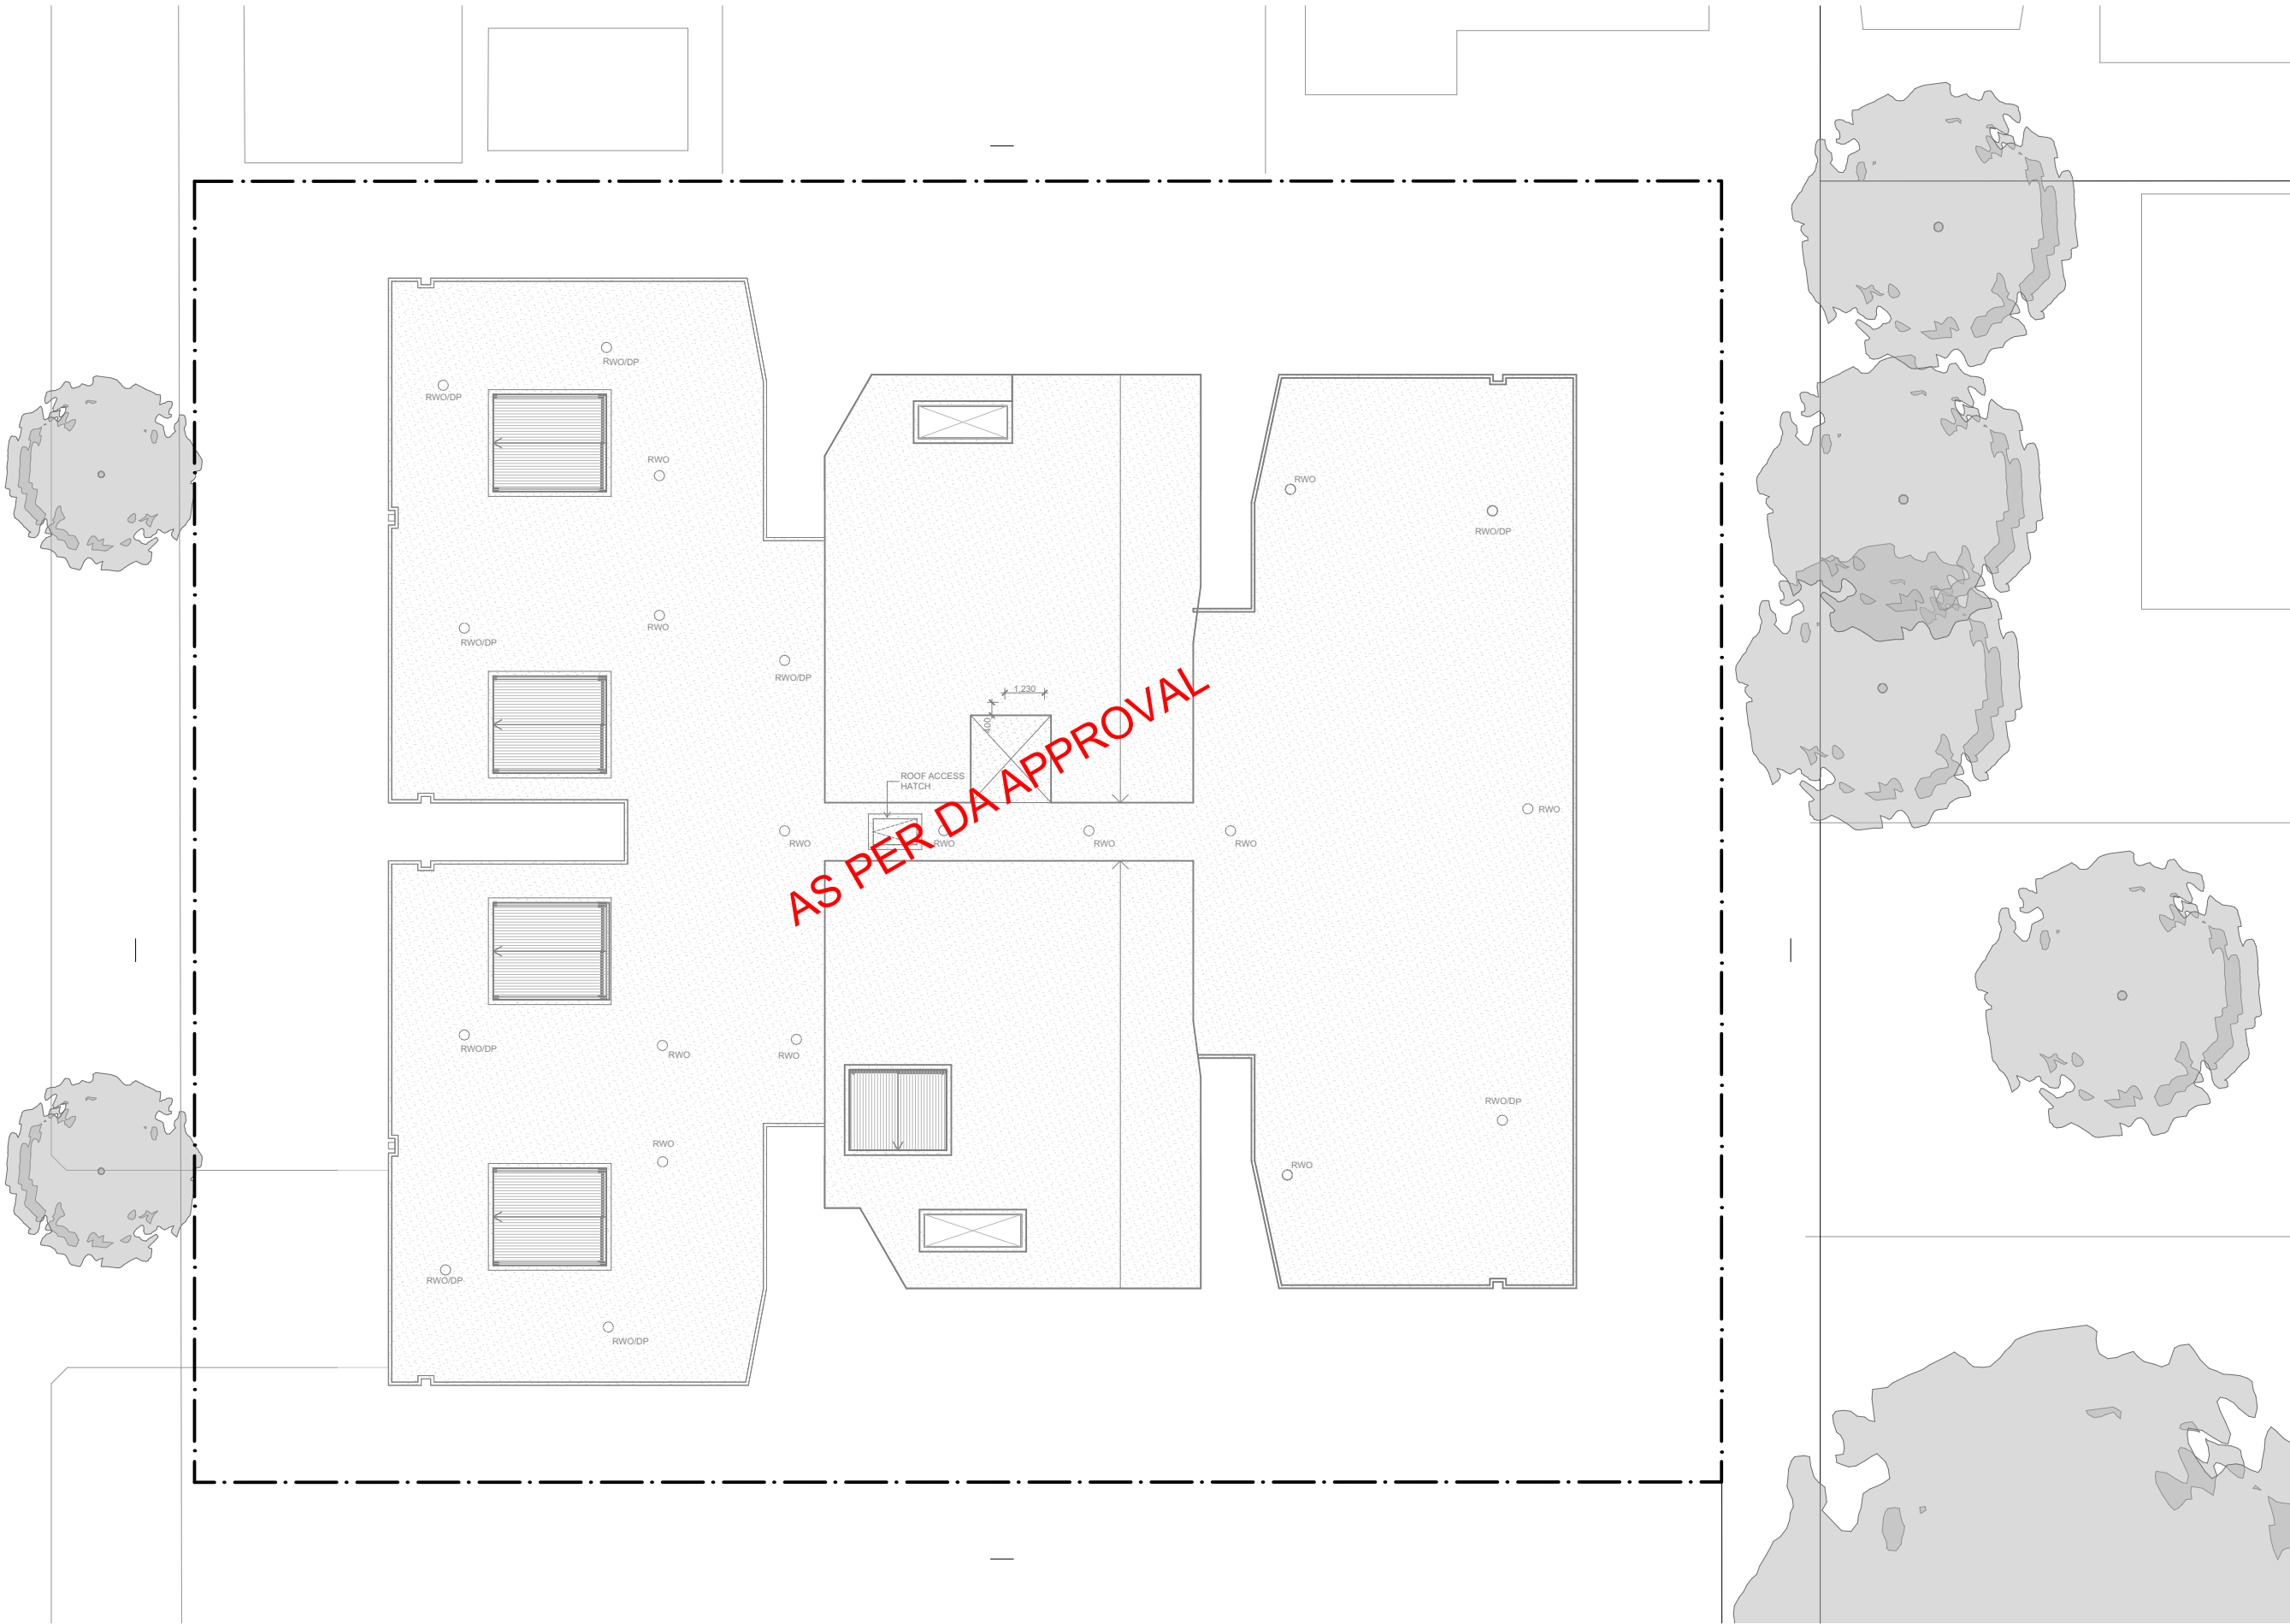


ROOF PLAN @1:200

FOR S4.55
PURPOSES ONLY
NOT FOR
CONSTRUCTION
S4.55

Drawing Original Size
A3

Issue	Date	Description
A	04/03/2025	FOR S4.55

© COPYRIGHT
DO NOT SCALE DWGS. USE
DIMENSIONS ONLY. REFER
ANY DISCREPANCIES TO
ARCHITECT PRIOR TO
CONSTRUCTION.
THESE DRAWINGS ARE
SUBJECT TO COPYRIGHT.

 

ACCESS:
QUANTITY SURVEY:

TRAFFIC:
BASIX:

ACOUSTIC:
GEOTECHNICAL:

HYDRAULIC:
LANDSCAPING:


BCA:
WASTE MANAGEMENT:

PLANNING:
ARBORIST:


ARCHITECT:
**GHAZI AL ALI**
ARCHITECT
PTY LTD
T. +612 8065 1544 | E. office@ghazia.com
ACN: 67167131848
UNIT 2/1-47-55 JOHN STREET, LEICHHARDT
NSW, 2040

PROJECT: 39- 41 Chertsey Ave, Bankstown			
CLIENT: MAISAN GROUP PTY LTD			
SCALE: 1:200	DATE: 4/03/2025	CAD FILE NUMBER:	
DRAWN BY: HK	CHECKED 1: MD	CHECKED 2: GA	APPROVED:

DRAWING NAME ROOF PLAN		PROJECT NUMBER 09.15
DRAWING NUMBER DA	A1205	
		ISSUE F

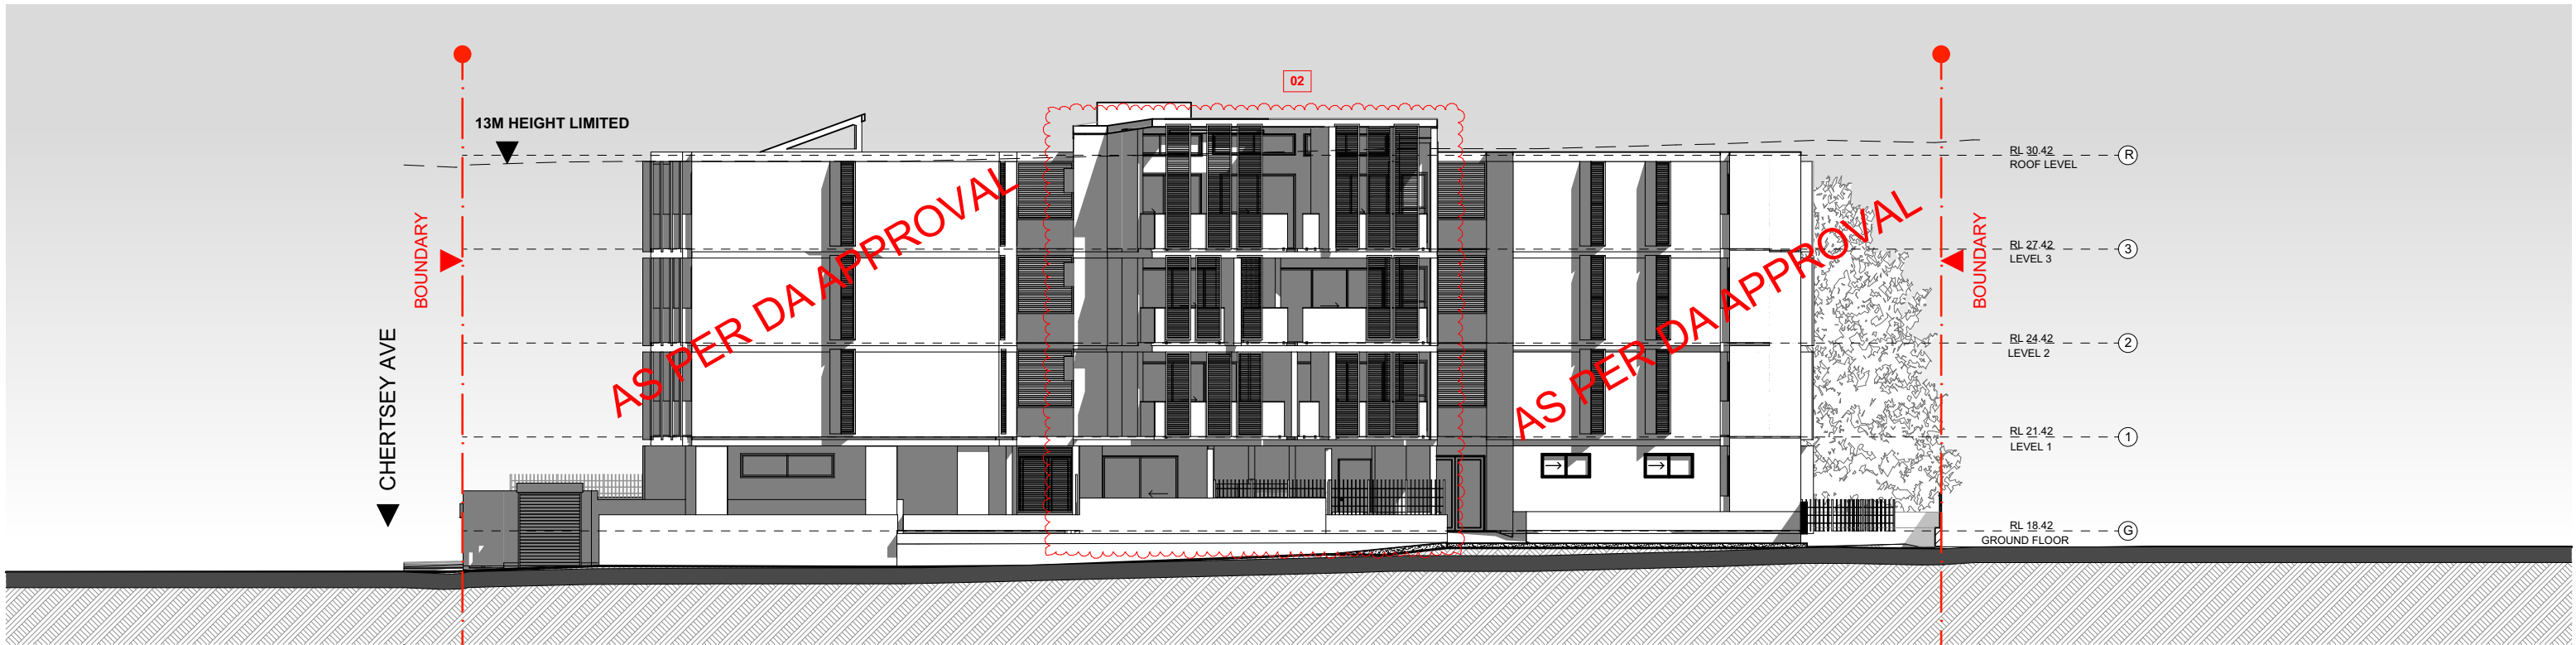

EAST ELEVATION @1:200

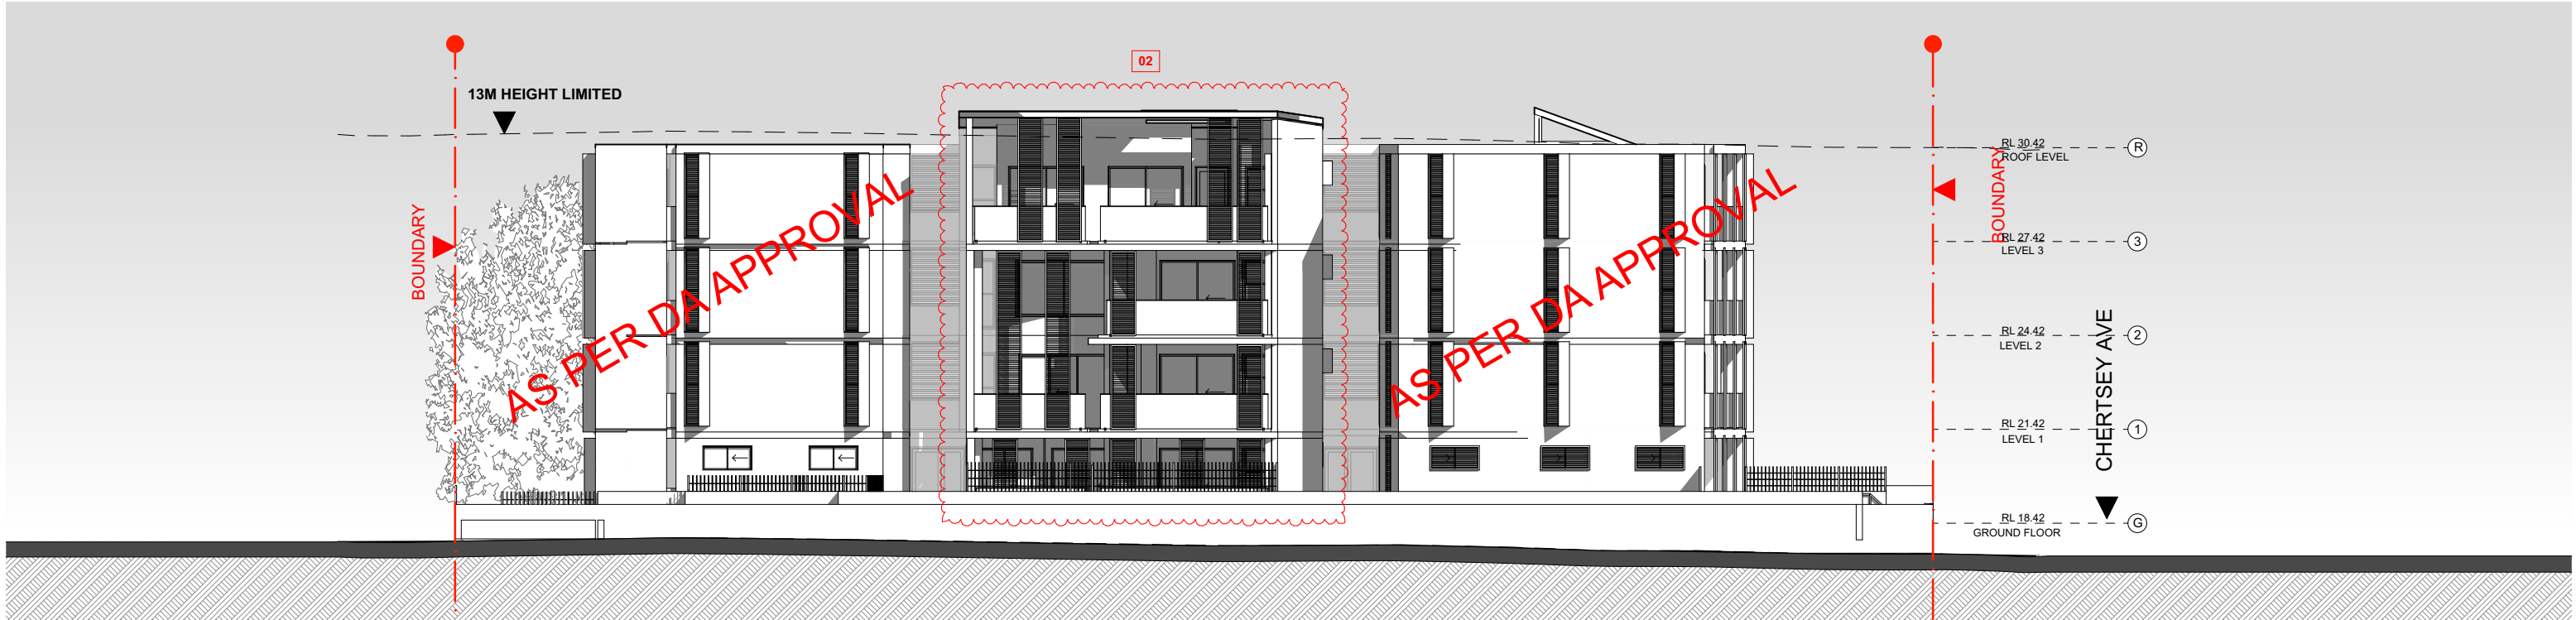

WEST ELEVATION @1:200

S4.55
MODIFICATION

FOR S4.55
PURPOSES ONLY
NOT FOR
CONSTRUCTION

S4.55

A3

Drawing Original Size

04/03/2025

FOR S4.55

A

Issue Date

Description

© COPYRIGHT

DO NOT SCALE DWGS. USE
DIMENSIONS ONLY. REFER
ANY DISCREPANCIES TO
ARCHITECT PRIOR TO
CONSTRUCTION.

THESE DRAWINGS ARE
SUBJECT TO COPYRIGHT.

ACCESS:

QUANTITY SURVEY:

TRAFFIC:

BASIX:

ACOUSTIC:

GEOTECHNICAL:

HYDRAULIC:

LANDSCAPING:

BCA:

WASTE MANAGEMENT:

PLANNING:

ARBORIST:

ARCHITECT:

GHAZI AL ALI
ARCHITECT
PTY LTD

T. +612 8065 1544 | E. office@ghazia.com
ACN: 67167131848
UNIT 2/1-47-55 JOHN STREET, LEICHHARDT
NSW, 2040

PROJECT:

39- 41 Chertsey Ave, Bankstown

CLIENT:

MAISAN GROUP PTY LTD

SCALE:

1:200

DATE:

4/03/2025

CAD FILE NUMBER:

DRAWN BY:

HK

CHECKED 1:

MD

CHECKED 2:

GA

APPROVED:

DRAWING NAME

ELEVATIONS

DRAWING NUMBER

DA


PROJECT NUMBER

09.15

ISSUE

D

A1500

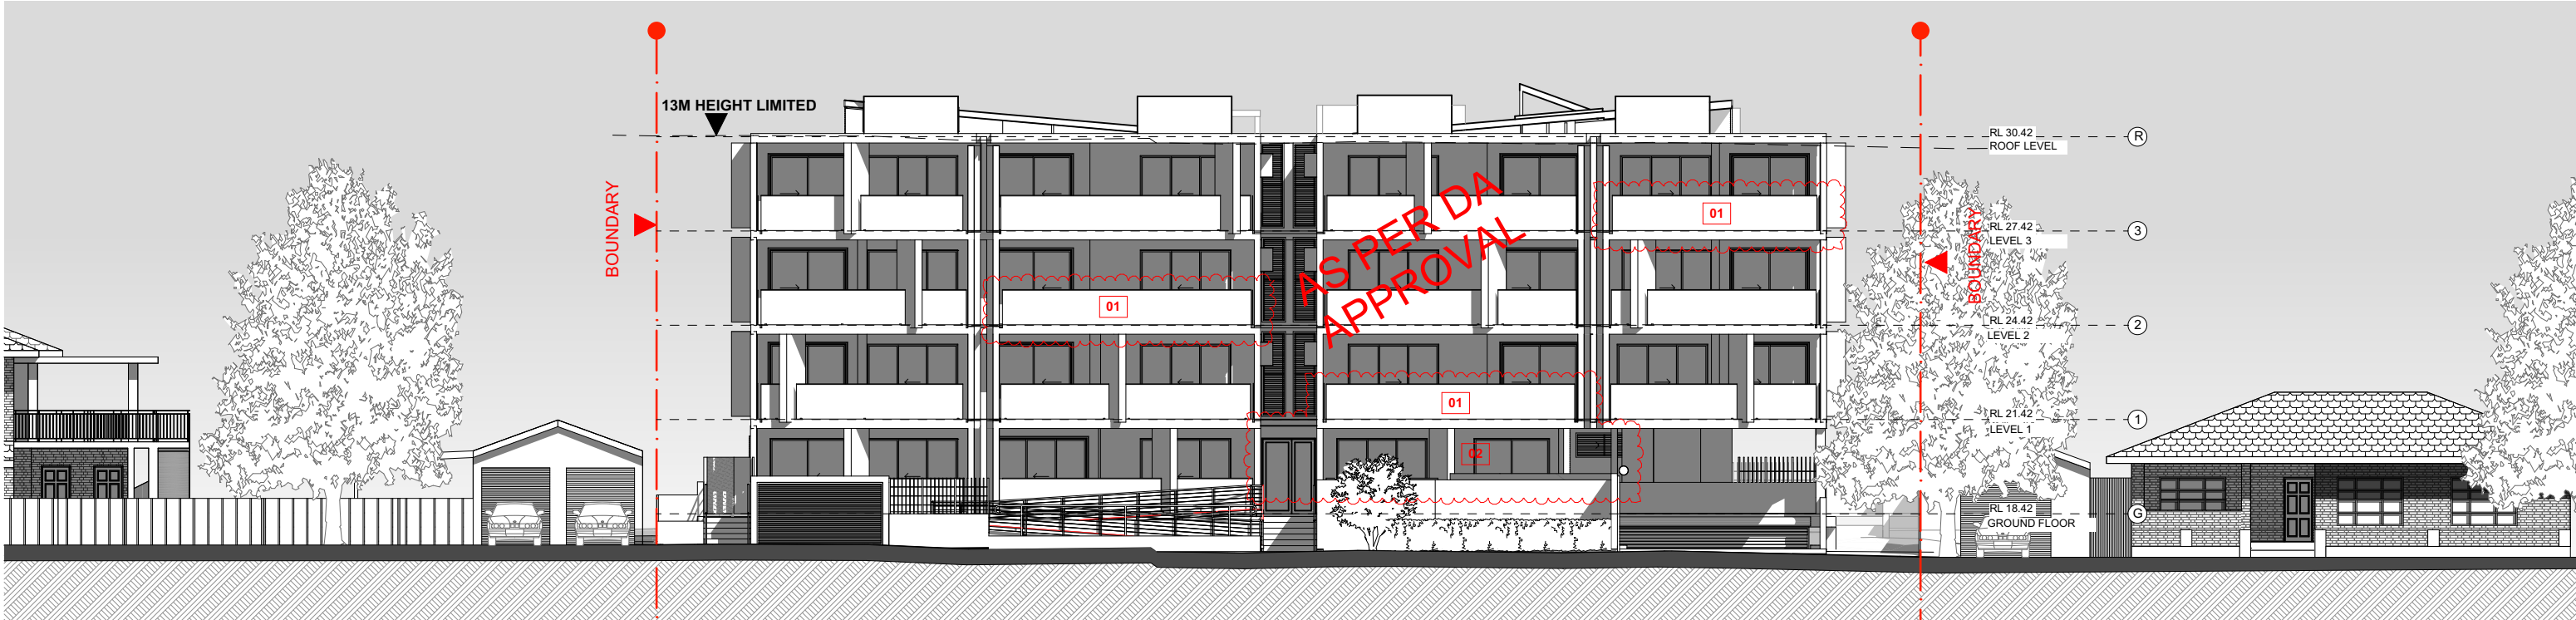

SOUTH ELEVATION @1:200



NORTH ELEVATION @1:200

S4.55
MODIFICATION

FOR S4.55
PURPOSES ONLY
NOT FOR
CONSTRUCTION
S4.55

A3

Drawing Original Size

09/03/2025
A

FOR S4.55
Description

© COPYRIGHT
DO NOT SCALE DWGS. USE
DIMENSIONS ONLY. REFER
ANY DISCREPANCIES TO
ARCHITECT PRIOR TO
CONSTRUCTION.
THESE DRAWINGS ARE
SUBJECT TO COPYRIGHT.

ACCESS:
QUANTITY SURVEY:

TRAFFIC:
BASIX:

ACOUSTIC:
GEOTECHNICAL:

HYDRAULIC:
LANDSCAPING:

BCA:
WASTE MANAGEMENT:

PLANNING:
ARBORIST:

ARCHITECT:

T. +612 8065 1544 | E. office@ghazia.com
ACN: 67167131848
UNIT 2/1-47-55 JOHN STREET, LEICHHARDT
NSW, 2040

PROJECT:
39- 41 Chertsey Ave, Bankstown

CLIENT:
MAISAN GROUP PTY LTD

SCALE:
1:200

DATE:
4/03/2025

CAD FILE NUMBER:

CHECKED 1:
MD

CHECKED 2:
GA

APPROVED:

DRAWING NAME
ELEVATIONS

DRAWING NUMBER
DA


PROJECT NUMBER
A1501

ISSUE
D

09.15


External Walls:
Cavity brick (reflective foil) - light and medium colour (refer to plans) -
SEE TABLE FOR EXCEPTIONS (Unit G04)

Internal Walls:
- Plasterboard on studs (no insulation required)
- Party/corridor walls: 70mm AAC x2 with 13mm PB both sides plus R1.0 insulation in centre
Windows: Aluminium standard double-glazed: clear/12 Argon gap/high solar gain low-e; U = 4.10; SHGC = 0.52
Roof: concrete tiled walking surface (medium colour) + no insulation -
SEE TABLE FOR EXCEPTIONS
Ceiling: Plasterboard + no Insulation.
Floor: Concrete slab: no insulation - **SEE TABLE FOR EXCEPTIONS (Ground floor units)**
Floor Covering: Ceramic tiles in wet areas and carpet elsewhere.
Wall Exhaust fans: must be sealed

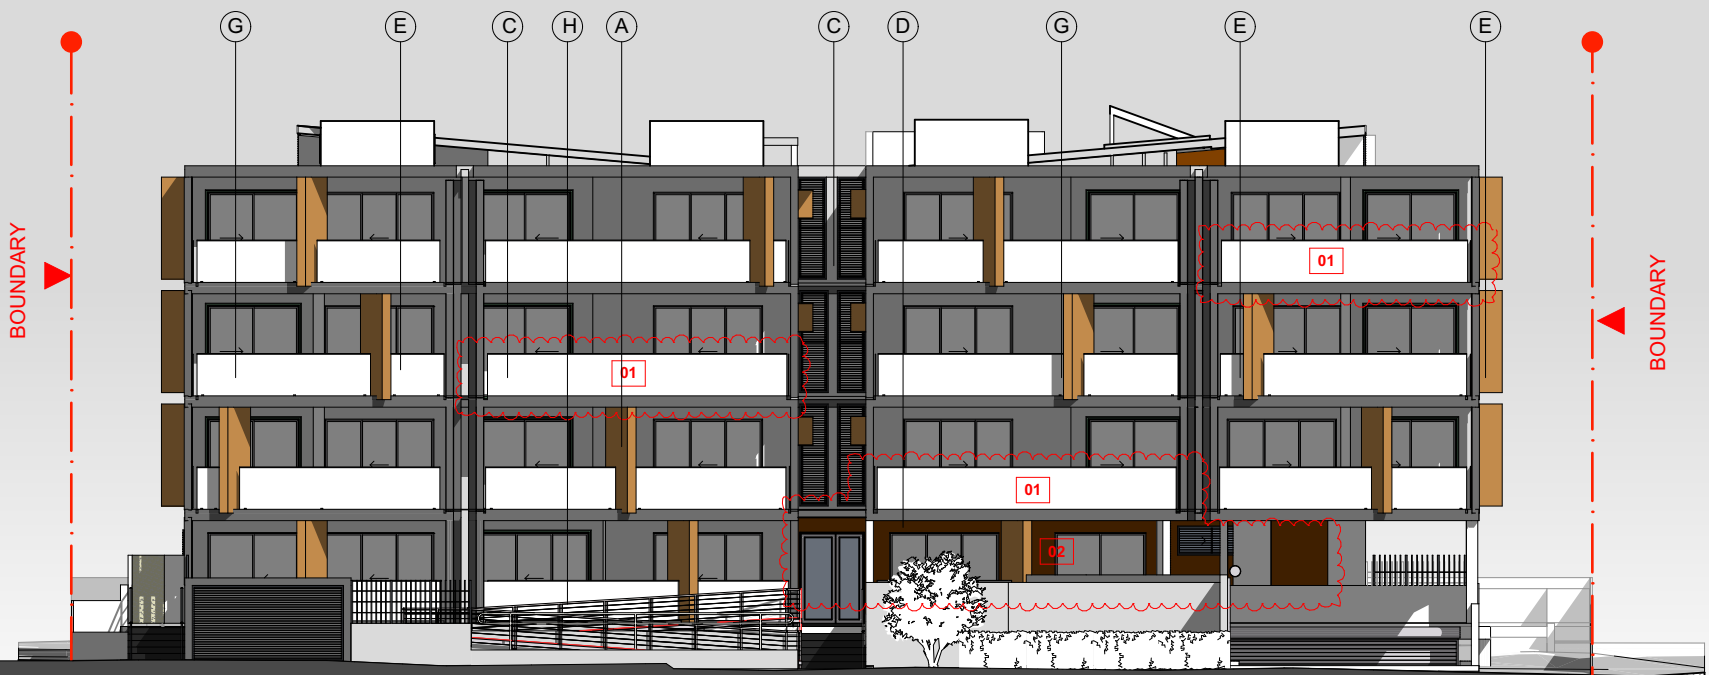

SOUTH ELEVATION @1:200

Units	Additional Insulation
G01	R1.0 insulation in floor
G02	R1.0 insulation in floor
G03	R1.0 insulation in floor
G04	R1.0 insulation in floor + R1.9 insulation in external wall
G05	R1.0 insulation in floor
G06	R1.0 insulation in floor
G07	R1.0 insulation in floor
G08	R1.0 insulation in floor
G09	R1.0 insulation in floor
104	R1.0 insulation in floor
301	R2.0 insulation in roof
302	R2.0 insulation in roof
303	R2.0 insulation in roof
304	R2.0 insulation in roof
305	R2.0 insulation in roof
306	R2.0 insulation in roof
307	R2.0 insulation in roof
308	R2.0 insulation in roof
309	R2.0 insulation in roof

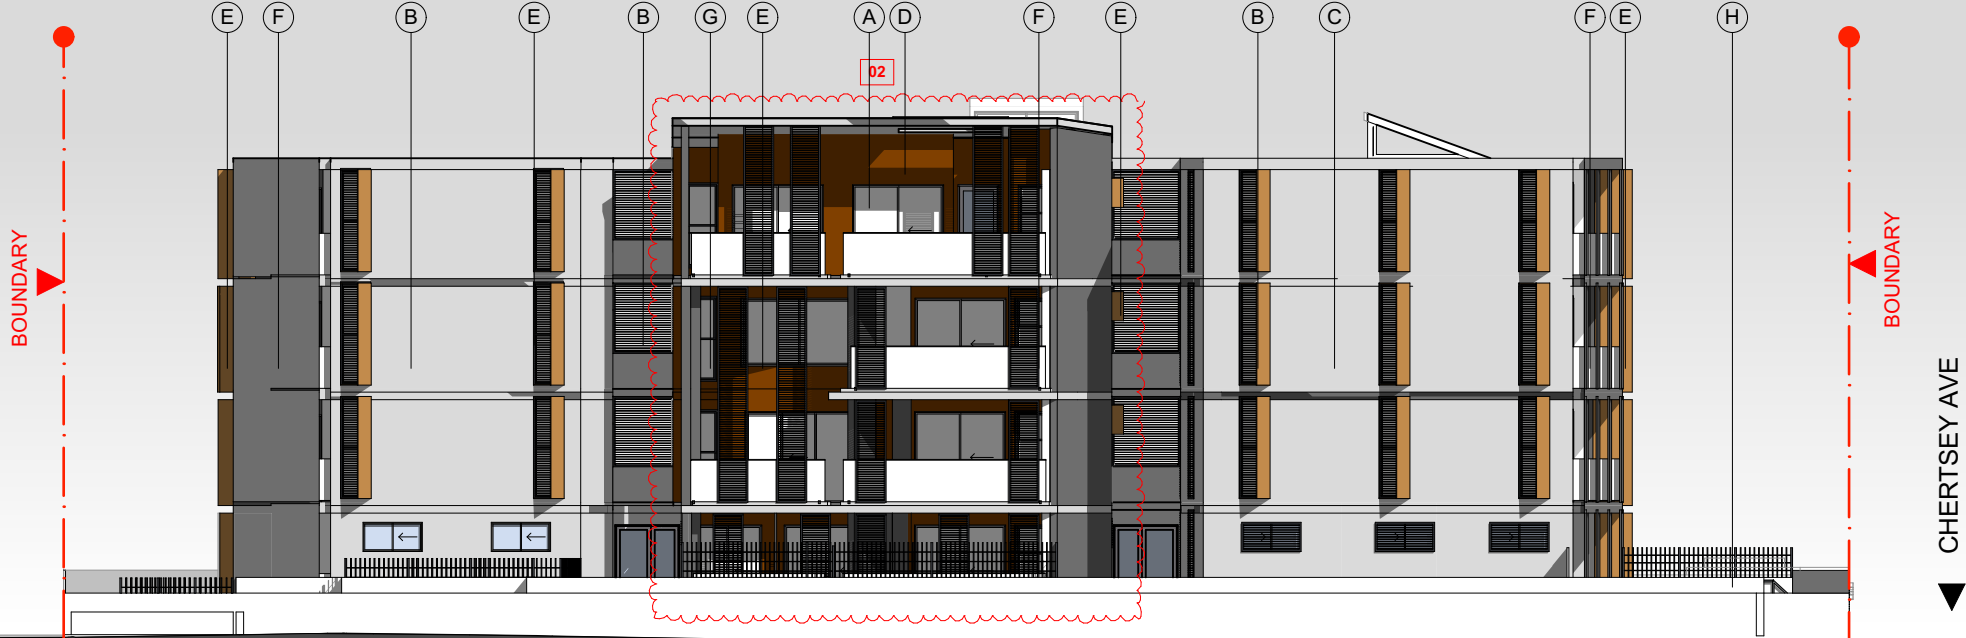


WEST ELEVATION @1:200

**S4.55
MODIFICATION**

**FOR S4.55
PURPOSES ONLY
NOT FOR
CONSTRUCTION**

A3

© COPYRIGHT
DO NOT SCALE DWGS. USE
DIMENSIONS ONLY. REFER
ANY DISCREPANCIES TO
ARCHITECT PRIOR TO
CONSTRUCTION.
THESE DRAWINGS ARE
SUBJECT TO COPYRIGHT.

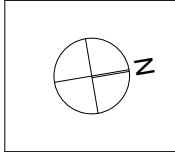

ACCESS:
QUANTITY SURVEY:

TRAFFIC:
BASIX:

ACOUSTIC:
GEOTECHNICAL:

HYDRAULIC:
LANDSCAPING:

BCA:
WASTE MANAGEMENT:

PLANNING:
ARBORIST:


ARCHITECT:
**GHAZI AL ALI
ARCHITECT**
T: +612 8065 1544 | E: office@ghazia.com
ACN: 67167131848
UNIT 2/147-55 JOHN STREET, LEICHHARDT
NSW, 2040

PROJECT:
39- 41 Chertsey Ave, Bankstown
CLIENT:
MAISAN GROUP PTY LTD
SCALE:
1:200
DATE:
4/03/2025
CAD FILE NUMBER:
DRAWN BY:
HK
CHECKED 1:
MD
CHECKED 2:
GA
APPROVED:

DRAWING NAME:
**MATERIAL
SCHEDULE**
DRAWING NUMBER:
DA
PROJECT NUMBER:
09.15
ISSUE:
B


External Walls:
Cavity brick (reflective foil) - light and medium colour (refer to plans) -
SEE TABLE FOR EXCEPTIONS (Unit G04)

Internal Walls:
- Plasterboard on studs (no insulation required)
- Party/corridor walls: 70mm AAC x2 with 13mm PB both sides plus R1.0 insulation in centre
Windows: Aluminium standard double-glazed: clear/12 Argon gap/high solar gain low-e; U = 4.10; SHGC = 0.52
Roof: concrete tiled walking surface (medium colour) + no insulation -
SEE TABLE FOR EXCEPTIONS
Ceiling: Plasterboard + no Insulation.
Floor: Concrete slab; no insulation - **SEE TABLE FOR EXCEPTIONS**
(Ground floor units)
Floor Covering: Ceramic tiles in wet areas and carpet elsewhere.
Wall Exhaust fans: must be sealed

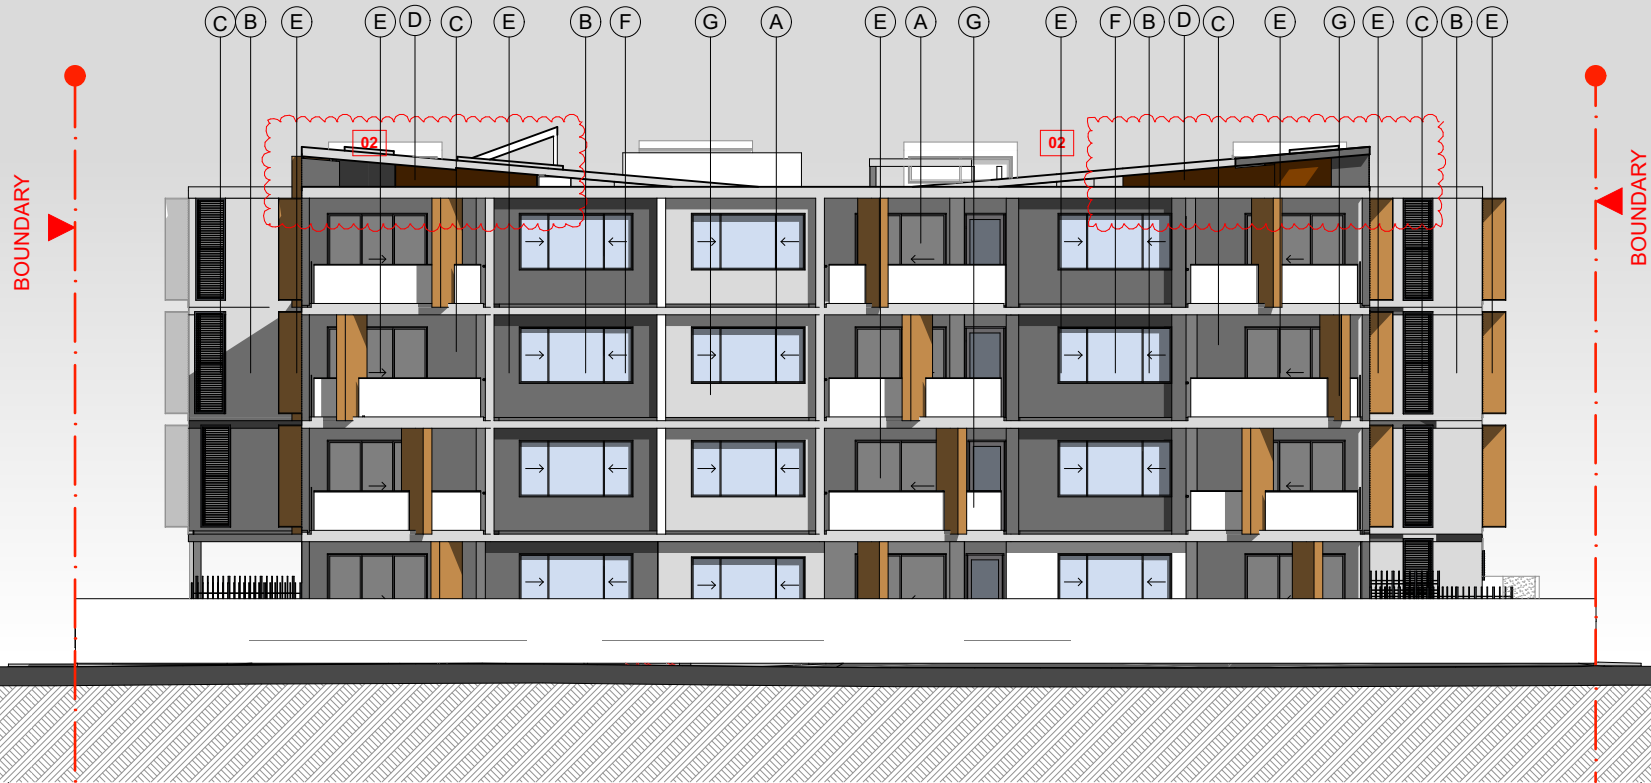


NORTH ELEVATION @1:200

Units	Additional Insulation
G01	R1.0 insulation in floor
G02	R1.0 insulation in floor
G03	R1.0 insulation in floor
G04	R1.0 insulation in floor + R1.9 insulation in external wall
G05	R1.0 insulation in floor
G06	R1.0 insulation in floor
G07	R1.0 insulation in floor
G08	R1.0 insulation in floor
G09	R1.0 insulation in floor
104	R1.0 insulation in floor
301	R2.0 insulation in roof
302	R2.0 insulation in roof
303	R2.0 insulation in roof
304	R2.0 insulation in roof
305	R2.0 insulation in roof
306	R2.0 insulation in roof
307	R2.0 insulation in roof
308	R2.0 insulation in roof
309	R2.0 insulation in roof

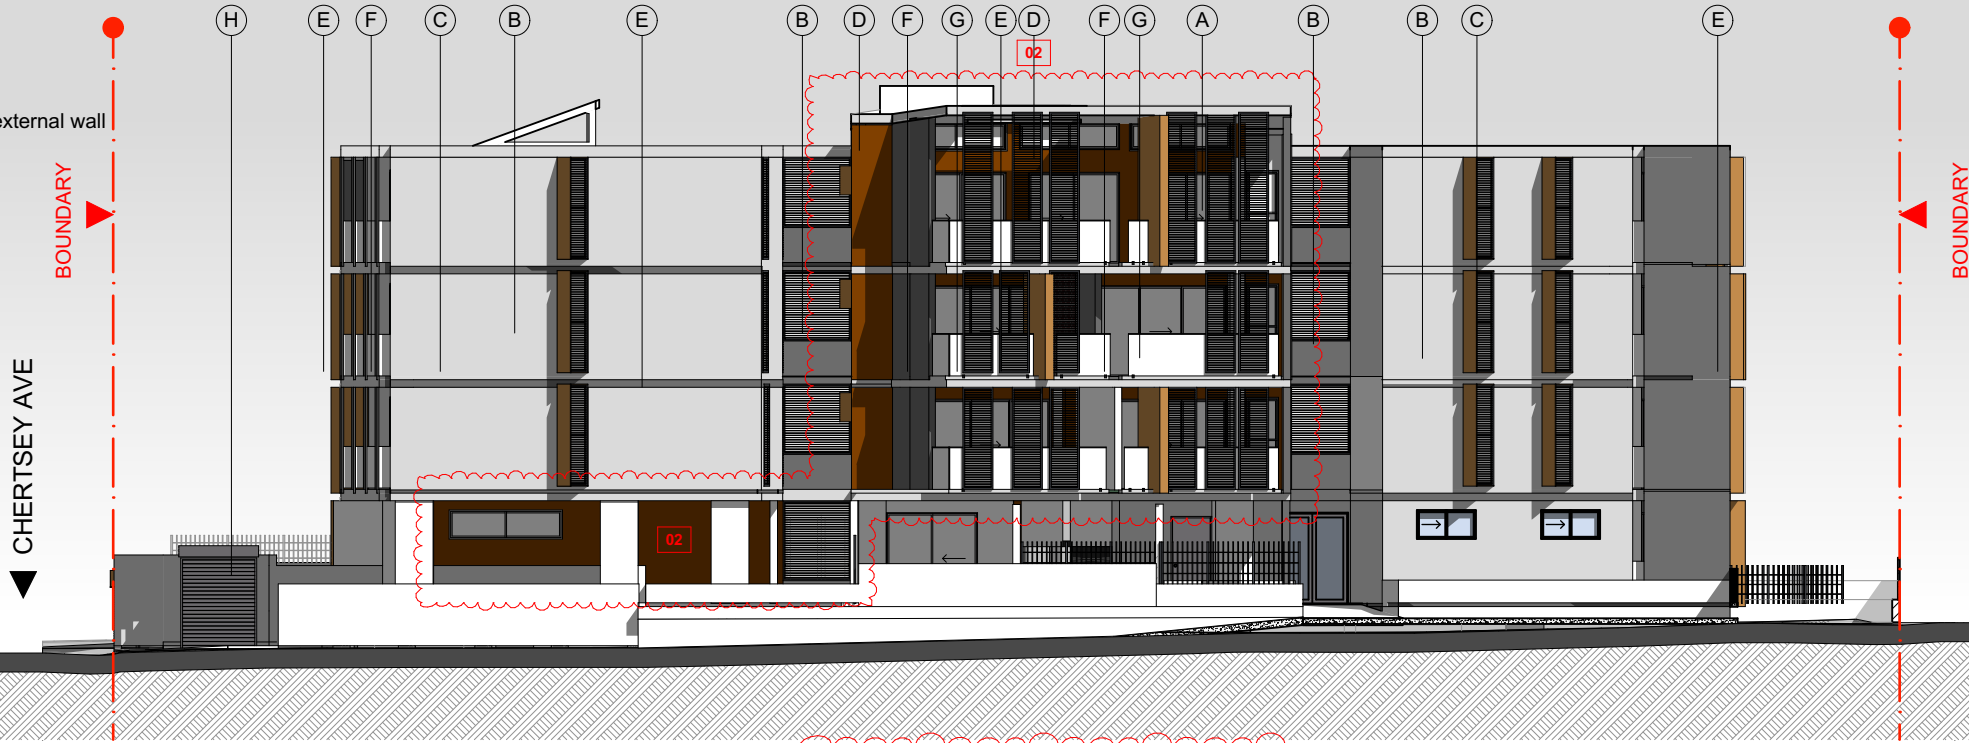

EAST ELEVATION @1:200

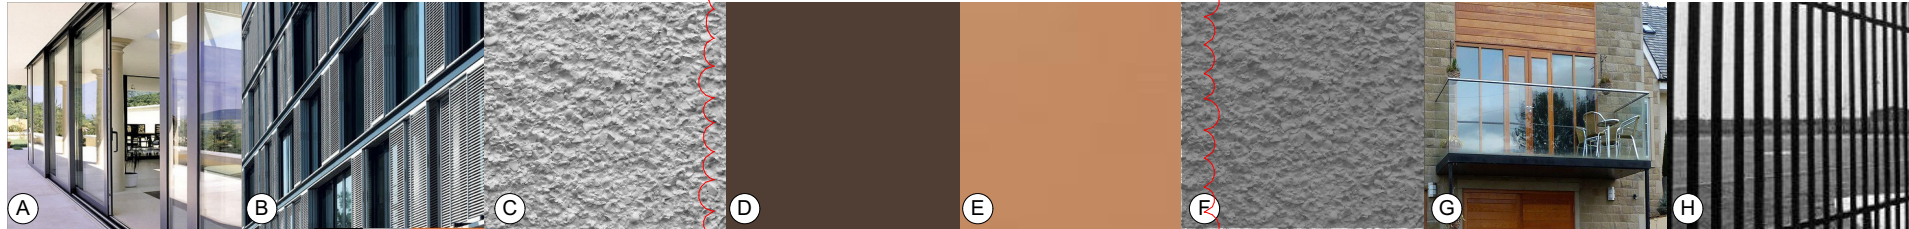

A	ALUMINIUM FRAME SLIDING DOORS AND AWNING WINDOWS WITH DOUBLE GLAZED PILKINGTON LOW 'E' GLASS
B	NATURAL ALUMINIUM - FIXED LOUVERS / SHADE DEVICES TFD
C	RENDER WALL ROUGH_LIGHT GREY (R:209;G:209;B:209)
D	RENDER WALL - DULUX - CHOCOLATE SOFFULE OR SIMILAR
E	ALUMINIUM METAL PANEL (NON-COMBUSTIBLE) INDIANA COPPER OR SIMILAR
F	RENDER WALL ROUGH_DARK GREY
G	BALCONY GLASS FENCING
H	PALISADE FENCE

S4.55 MODIFICATION

FOR S4.55 PURPOSES ONLY NOT FOR CONSTRUCTION S4.55	Drawing Original Size A3	© COPYRIGHT DO NOT SCALE DWGS. USE DIMENSIONS ONLY. REFER ANY DISCREPANCIES TO ARCHITECT PRIOR TO CONSTRUCTION. THESE DRAWINGS ARE SUBJECT TO COPYRIGHT.	ACCESS: QUANTITY SURVEY:	TRAFFIC: BASIX:	ACOUSTIC: GEOTECHNICAL:	HYDRAULIC: LANDSCAPING:	BCA: WASTE MANAGEMENT:	PLANNING: ARBORIST:	ARCHITECT: GHAZI AL ALI ARCHITECT PTY LTD T: +612 8065 1544 E: office@ghazia.com ACN: 67167131848 UNIT 2/11-17-55 JOHN STREET, LEICHHARDT NSW, 2040	PROJECT: 39- 41 Chertsey Ave, Bankstown CLIENT: MAISAN GROUP PTY LTD SCALE: 1:200 DATE: 4/03/2025 CAD FILE NUMBER: DRAWN BY: HK CHECKED 1: MD CHECKED 2: GA APPROVED:	DRAWING NAME: MATERIAL SCHEDULE DRAWING NUMBER: DA PROJECT NUMBER: A1601 ISSUE: B
---	------------------------------------	--	-----------------------------	--------------------	----------------------------	----------------------------	---------------------------	------------------------	--	---	--