




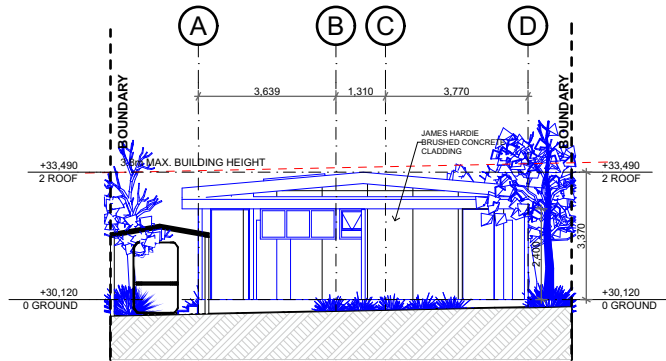


E-01 PROPOSED NORTH ELEVATION 1:200

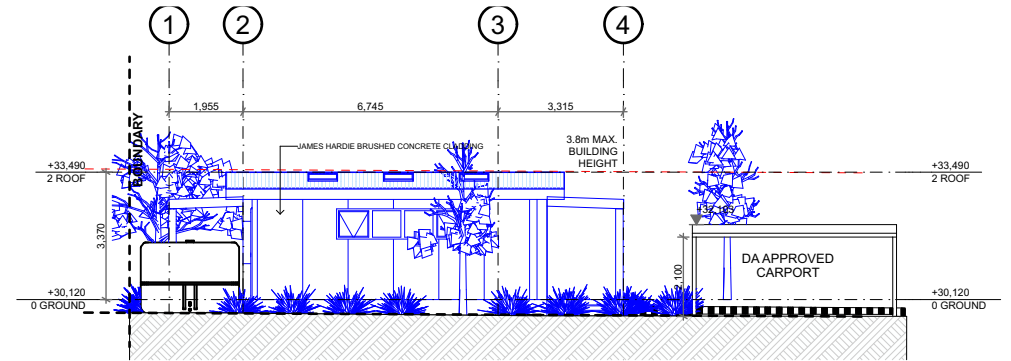

E-02 PROPOSED EAST ELEVATION 1:200

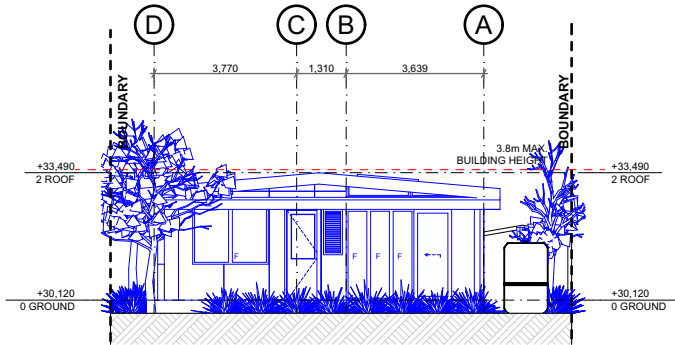

E-03 PROPOSED SOUTH ELEVATION 1:200

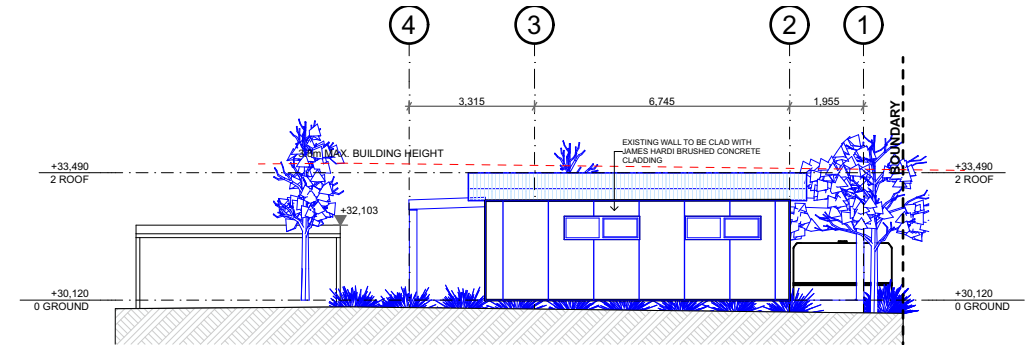

E-04 PROPOSED WEST ELEVATION 1:200

NORTH:	Rev: Description	General Notes The Builder shall check all dimensions and levels on site prior to construction. Notify any errors, discrepancies or omissions to the architect. Drawings shall not be used for construction purposes until issued for construction. Do not scale drawings. All boundaries and contours subject to survey.	PROJECT NAME: P2311WIL - GRANNY FLAT, WILEY PARK	DRAWING TITLE: NOTIFICATION PLANS	Project No: P2311WIL	Scale: 1:100 @ A1 1:200 @ A3	Status: DA	COPYRIGHT © FLDC ARCHITECTS ARCHITECTS p) 02 9588 FLDC web: www.fldc.com.au f) 02 9580 8592 email: info@fldc.com.au Suite 2D, 322 Kingsgrove Road, Kingsgrove NSW 2218
	CLIENT: #Client Company #Client Full Address #Client City, #Client Postcode #Client Phone Number (F) #Client Fax (E) #Client E-mail	SITE: 10 HILLCREST STREET, WILEY PARK	Project No: P2311WIL		Scale: 1:100 @ A1 1:200 @ A3	Status: DA		