




ABBREVIATION KEY	
FFL -	FINISHED FLOOR LEVEL
DP -	DOWNPIPE
DPS -	DOWNPIPE w/ SPREADER
FFL -	FINISHED FLOOR LEVEL
FCL -	FINISHED CEILING LEVEL
CL -	CENTRE LINE
EGL -	EXISTING GROUND LINE
NGL -	NATURAL GROUND LINE

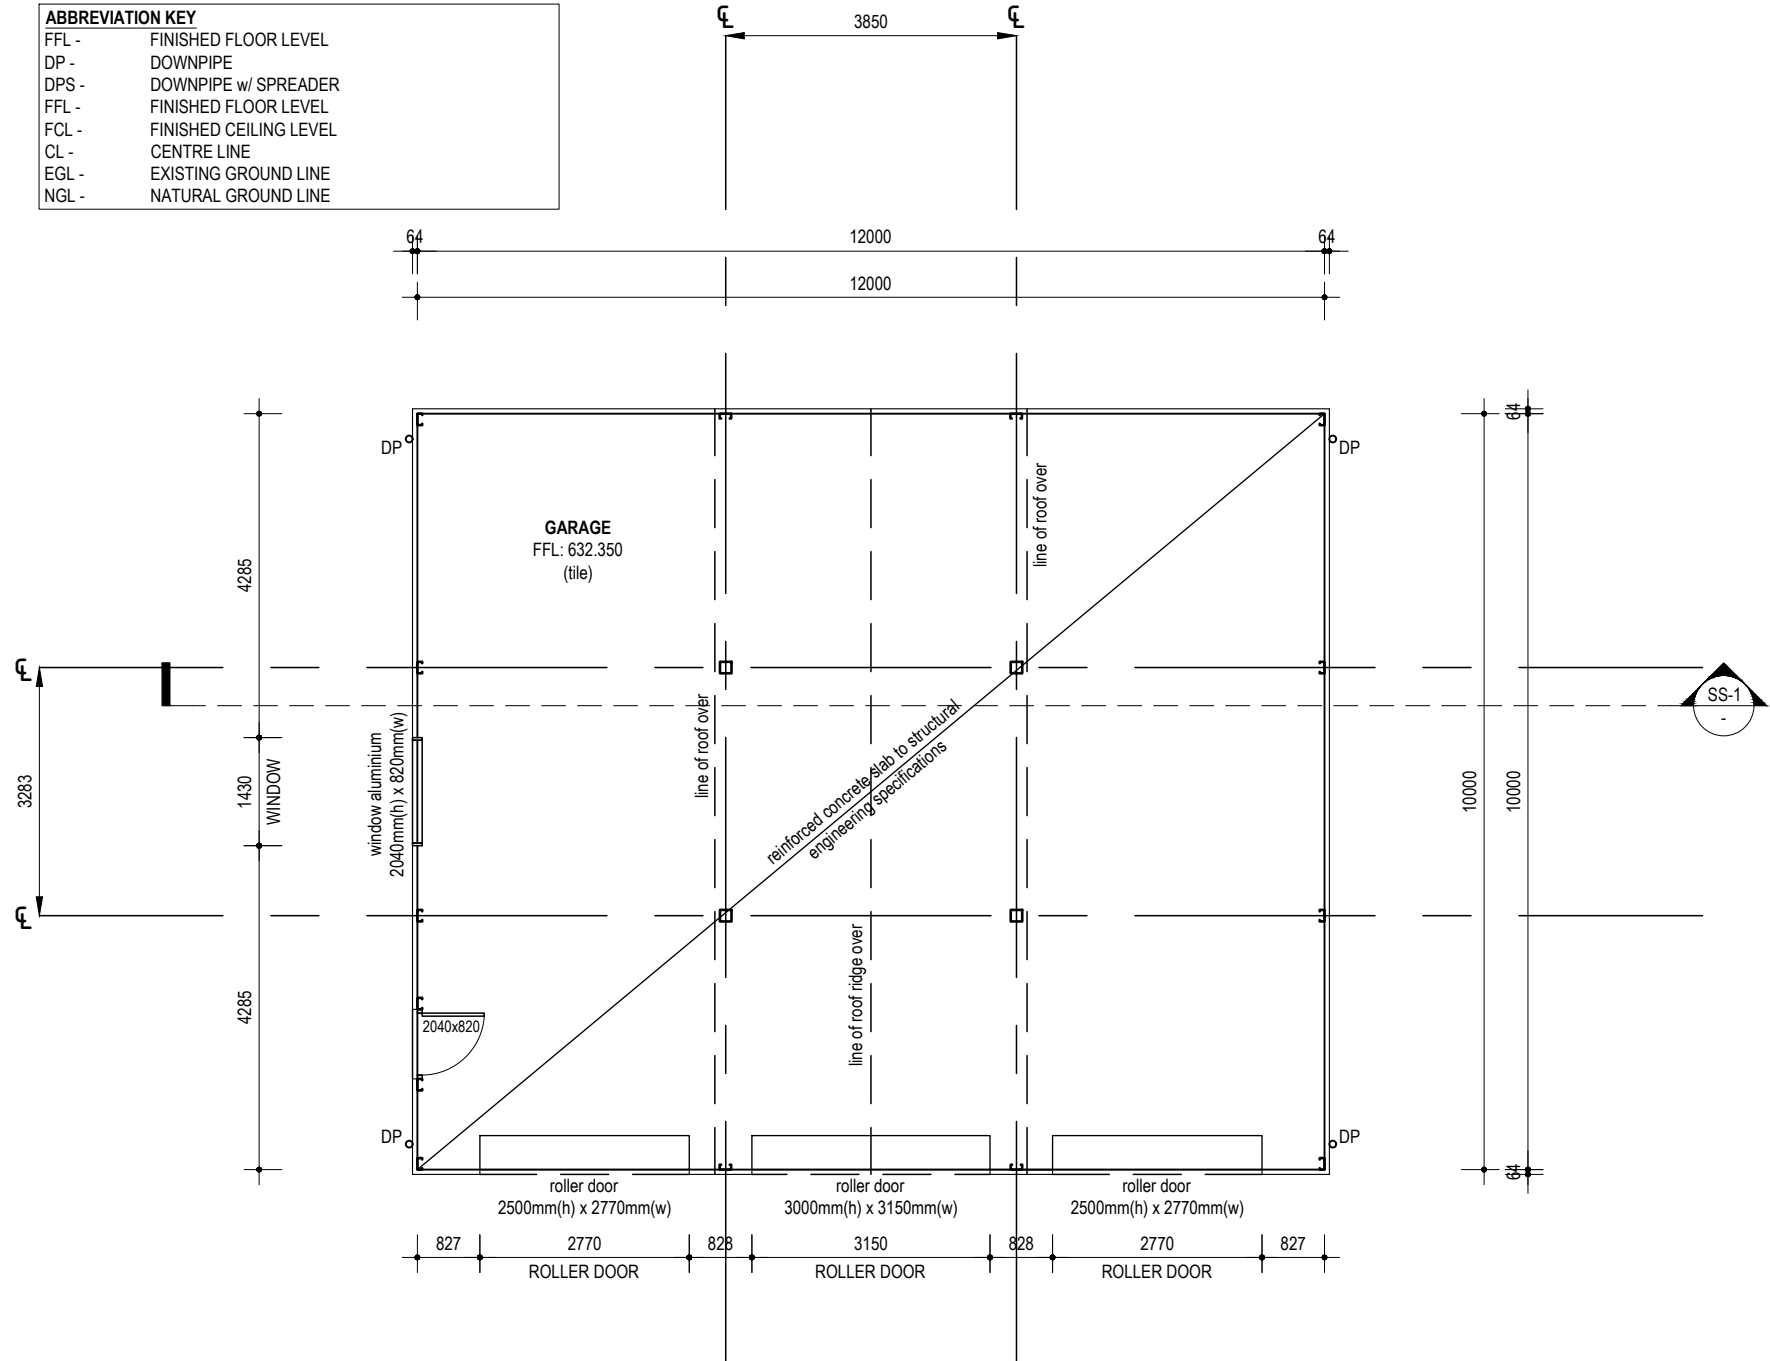


0-1 FLOOR PLAN - SHED
- SCALE 1:100 - A2

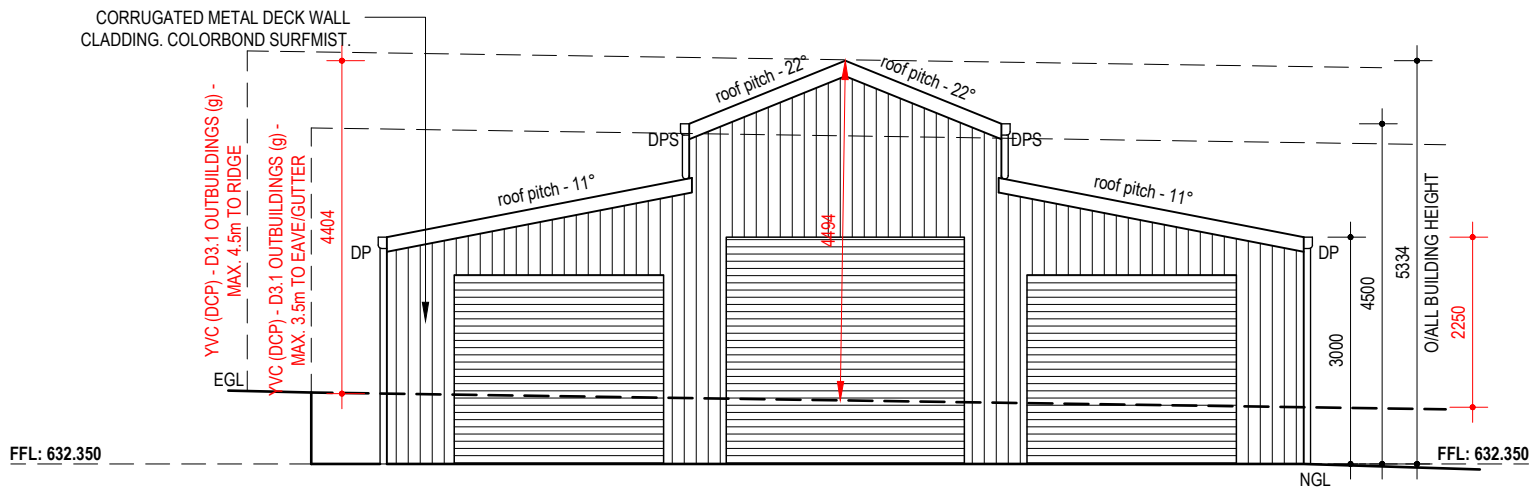


SE-1 SHED ELEVATION 1
- SCALE 1:100 - A2

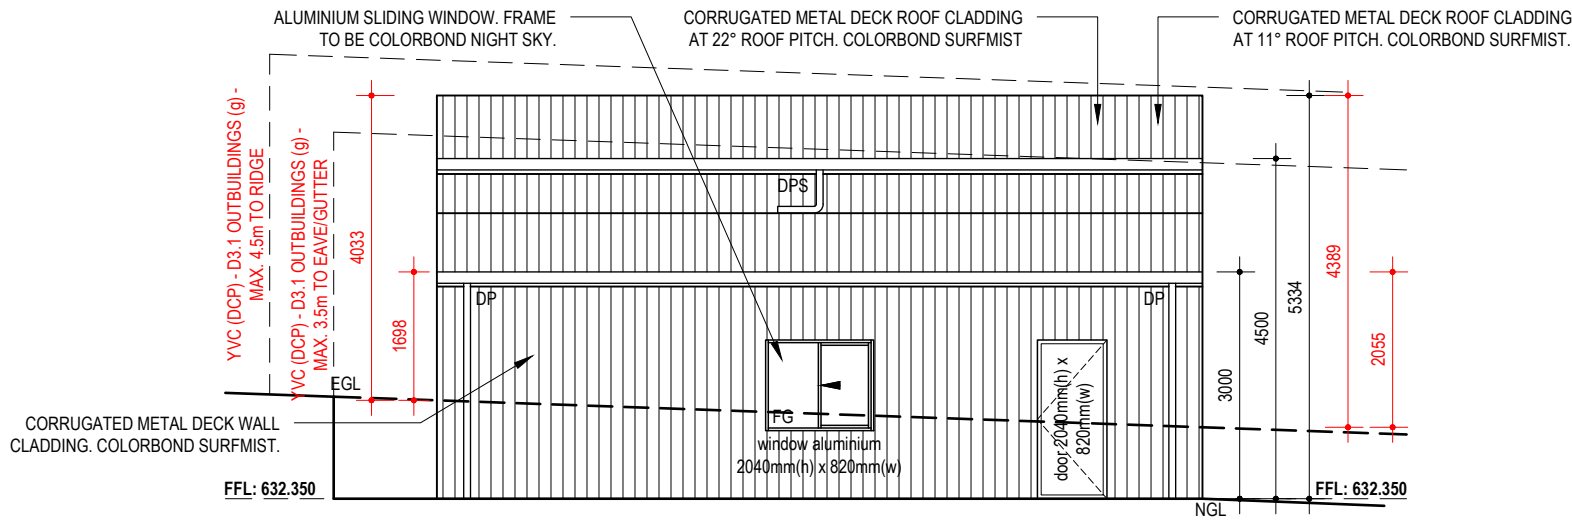


SE-2 SHED ELEVATION 2
- SCALE 1:100 - A2

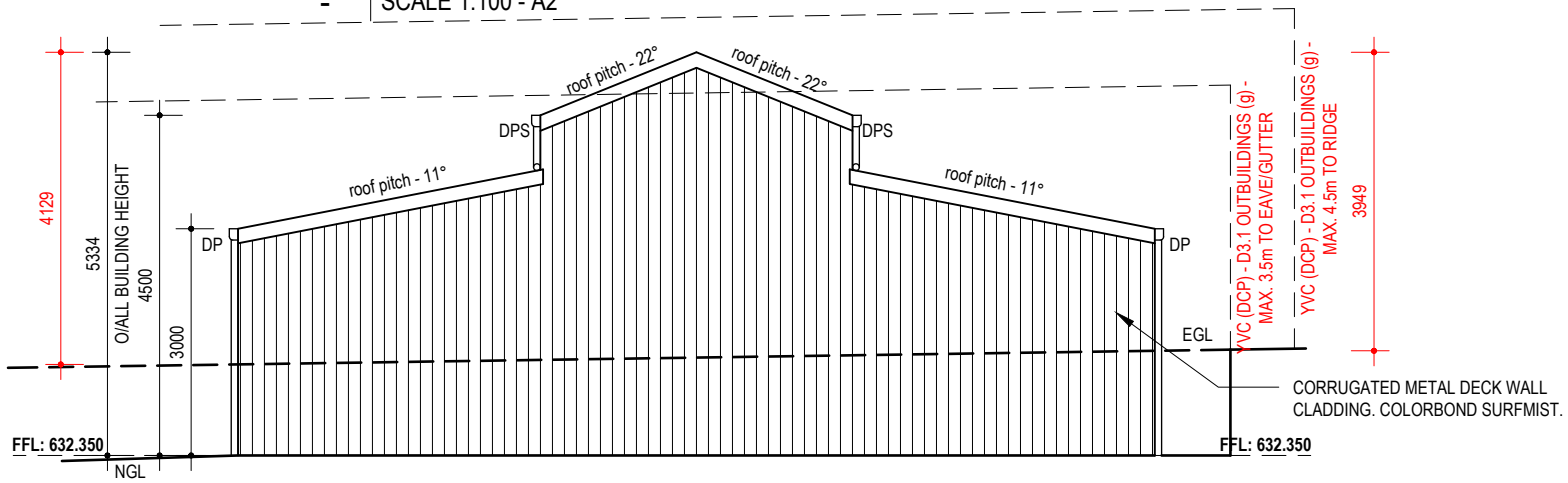

SE-3 SHED ELEVATION 3
- SCALE 1:100 - A2

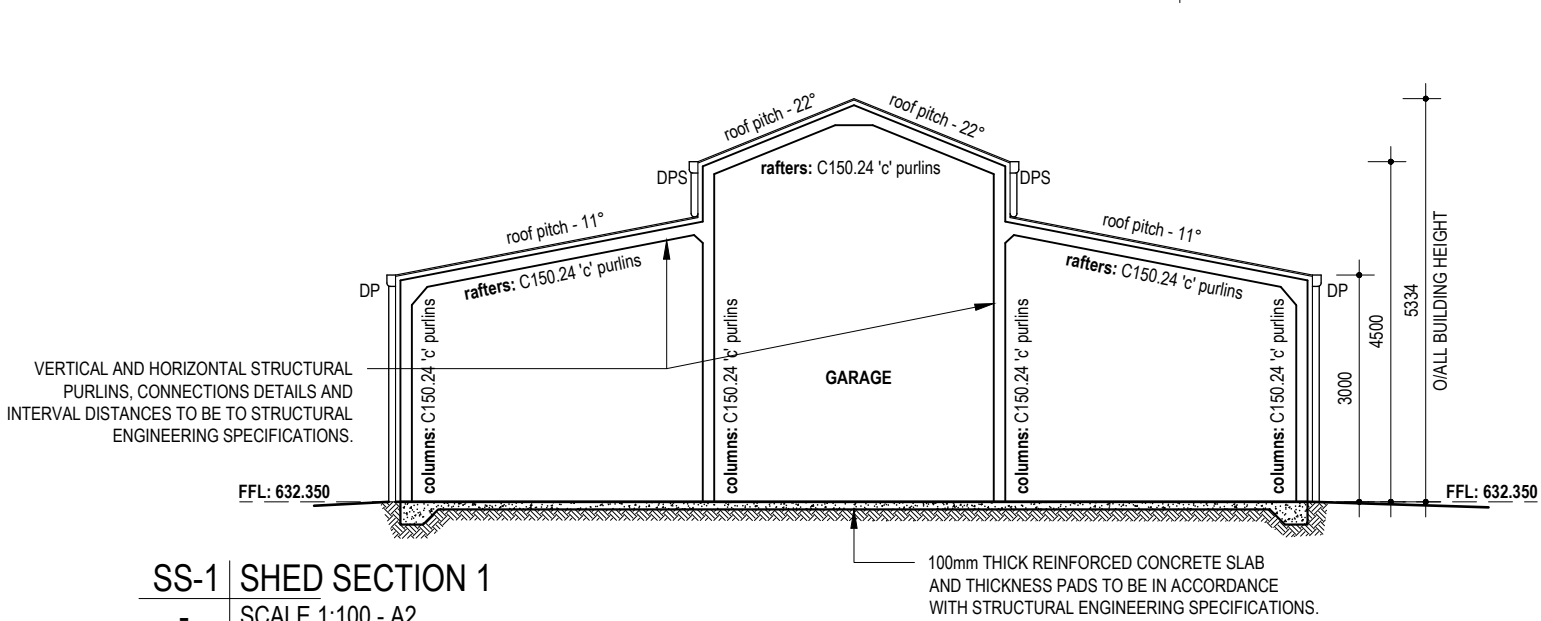

SS-1 SHED SECTION 1
- SCALE 1:100 - A2

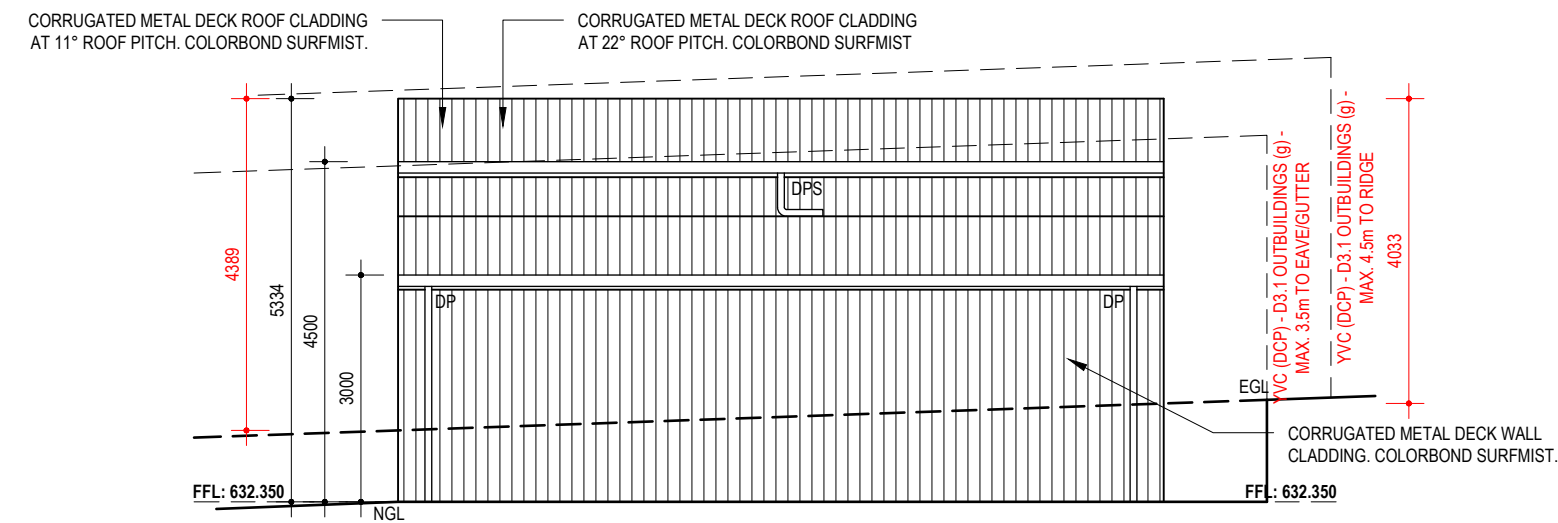

SE-4 SHED ELEVATION 4
- SCALE 1:100 - A2

