

# 33 Uranus Road, Padstow

## SUBDIVISION


| Drawing List |                           |
|--------------|---------------------------|
| Drawing No.  | Drawing Name              |
| DA-00-00     | Register, Location Map    |
| DA-01-01     | Existing Site Plan        |
| DA-01-02     | Proposed Subdivision Plan |




Location Map



e: anniephuongvu@gmail.com  
m: +61 422 422 113

 

|     |           |                         |                         |          |
|-----|-----------|-------------------------|-------------------------|----------|
| Rev | Date      | Amended                 | Project                 | Number   |
| A   | 7/03/2025 | Subdivision Application | 33 Uranus Road, Padstow | -        |
|     |           |                         | Drawing Name            | Scale    |
|     |           |                         | Register, Location Map  | @ A3     |
|     |           |                         | Drawing Number          | Revision |
|     |           |                         | DA-00-00                | A        |

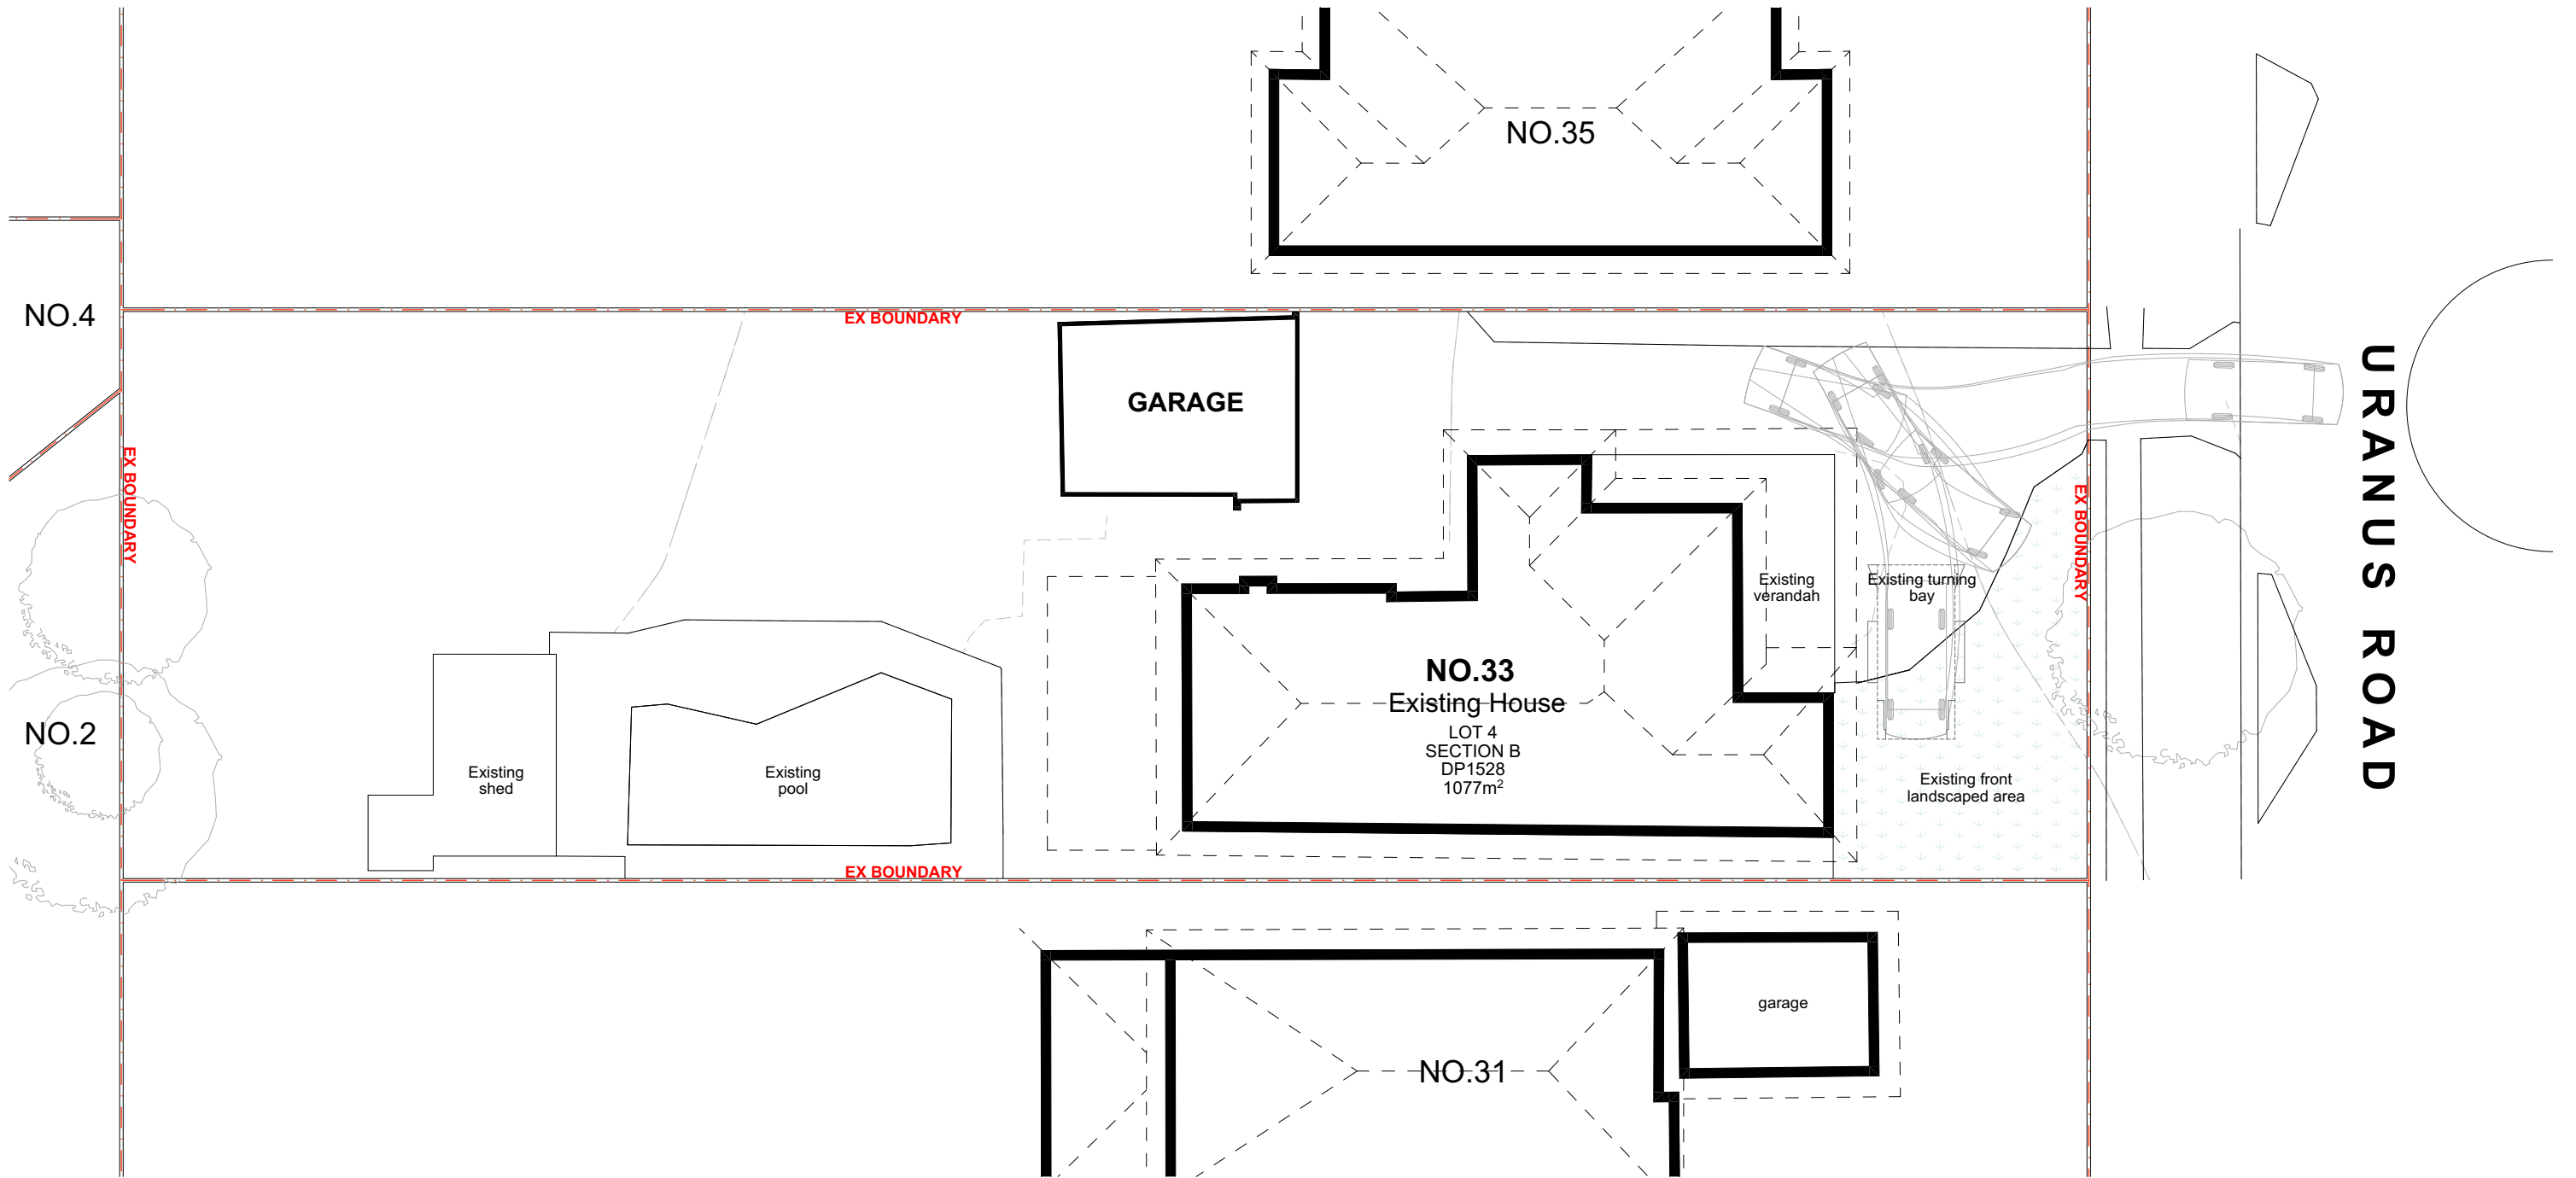


Existing Site Plan


1:200



e: anniephuongvu@gmail.com  
m: +61 422 422 113

 

|     |           |                         |                         |            |
|-----|-----------|-------------------------|-------------------------|------------|
| Rev | Date      | Amended                 | Project                 | Number     |
| A   | 7/03/2025 | Subdivision Application | 33 Uranus Road, Padstow | -          |
|     |           |                         | Drawing Name            | Scale      |
|     |           |                         | Existing Site Plan      | 1:200 @ A3 |
|     |           |                         | Drawing Number          | Revision   |
|     |           |                         | DA-01-01                | A          |

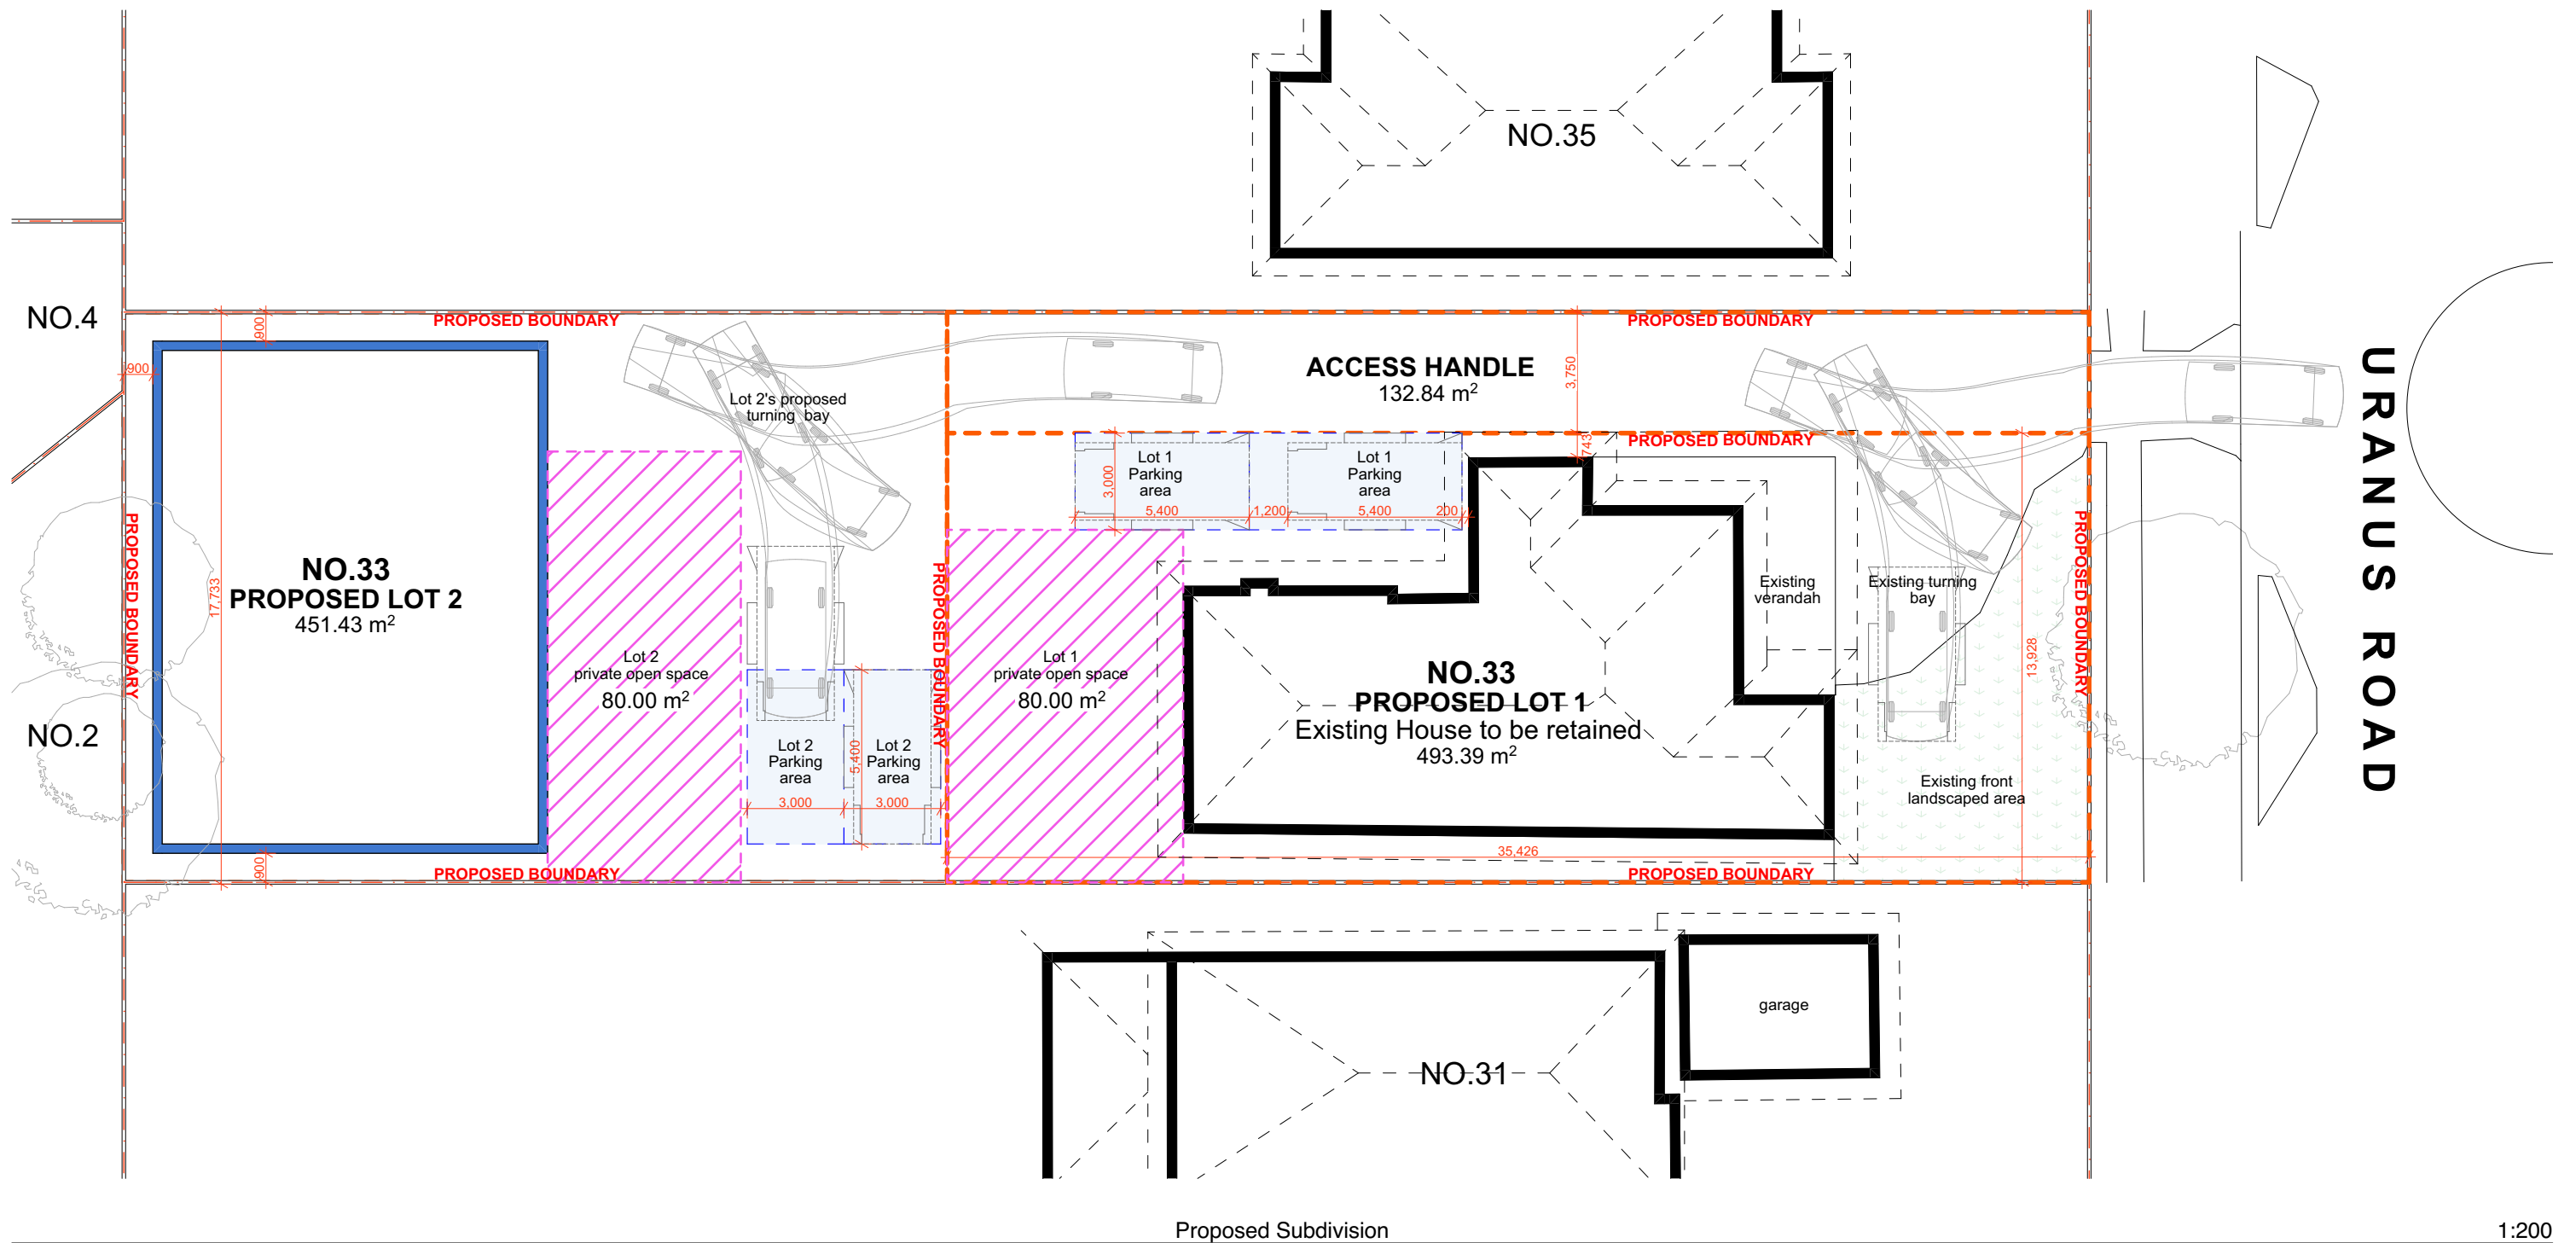

e: anniephuongvu@gmail.com  
m: +61 422 422 113

| Rev                       | Date      | Amended                 | Project                 | Number |
|---------------------------|-----------|-------------------------|-------------------------|--------|
| A                         | 7/03/2025 | Subdivision Application | 33 Uranus Road, Padstow | -      |
| Drawing Name              |           |                         | Scale                   |        |
| Proposed Subdivision Plan |           |                         | 1:200 @ A3              |        |
| Drawing Number            |           |                         | Revision                |        |
| DA-01-02                  |           |                         | A                       |        |