


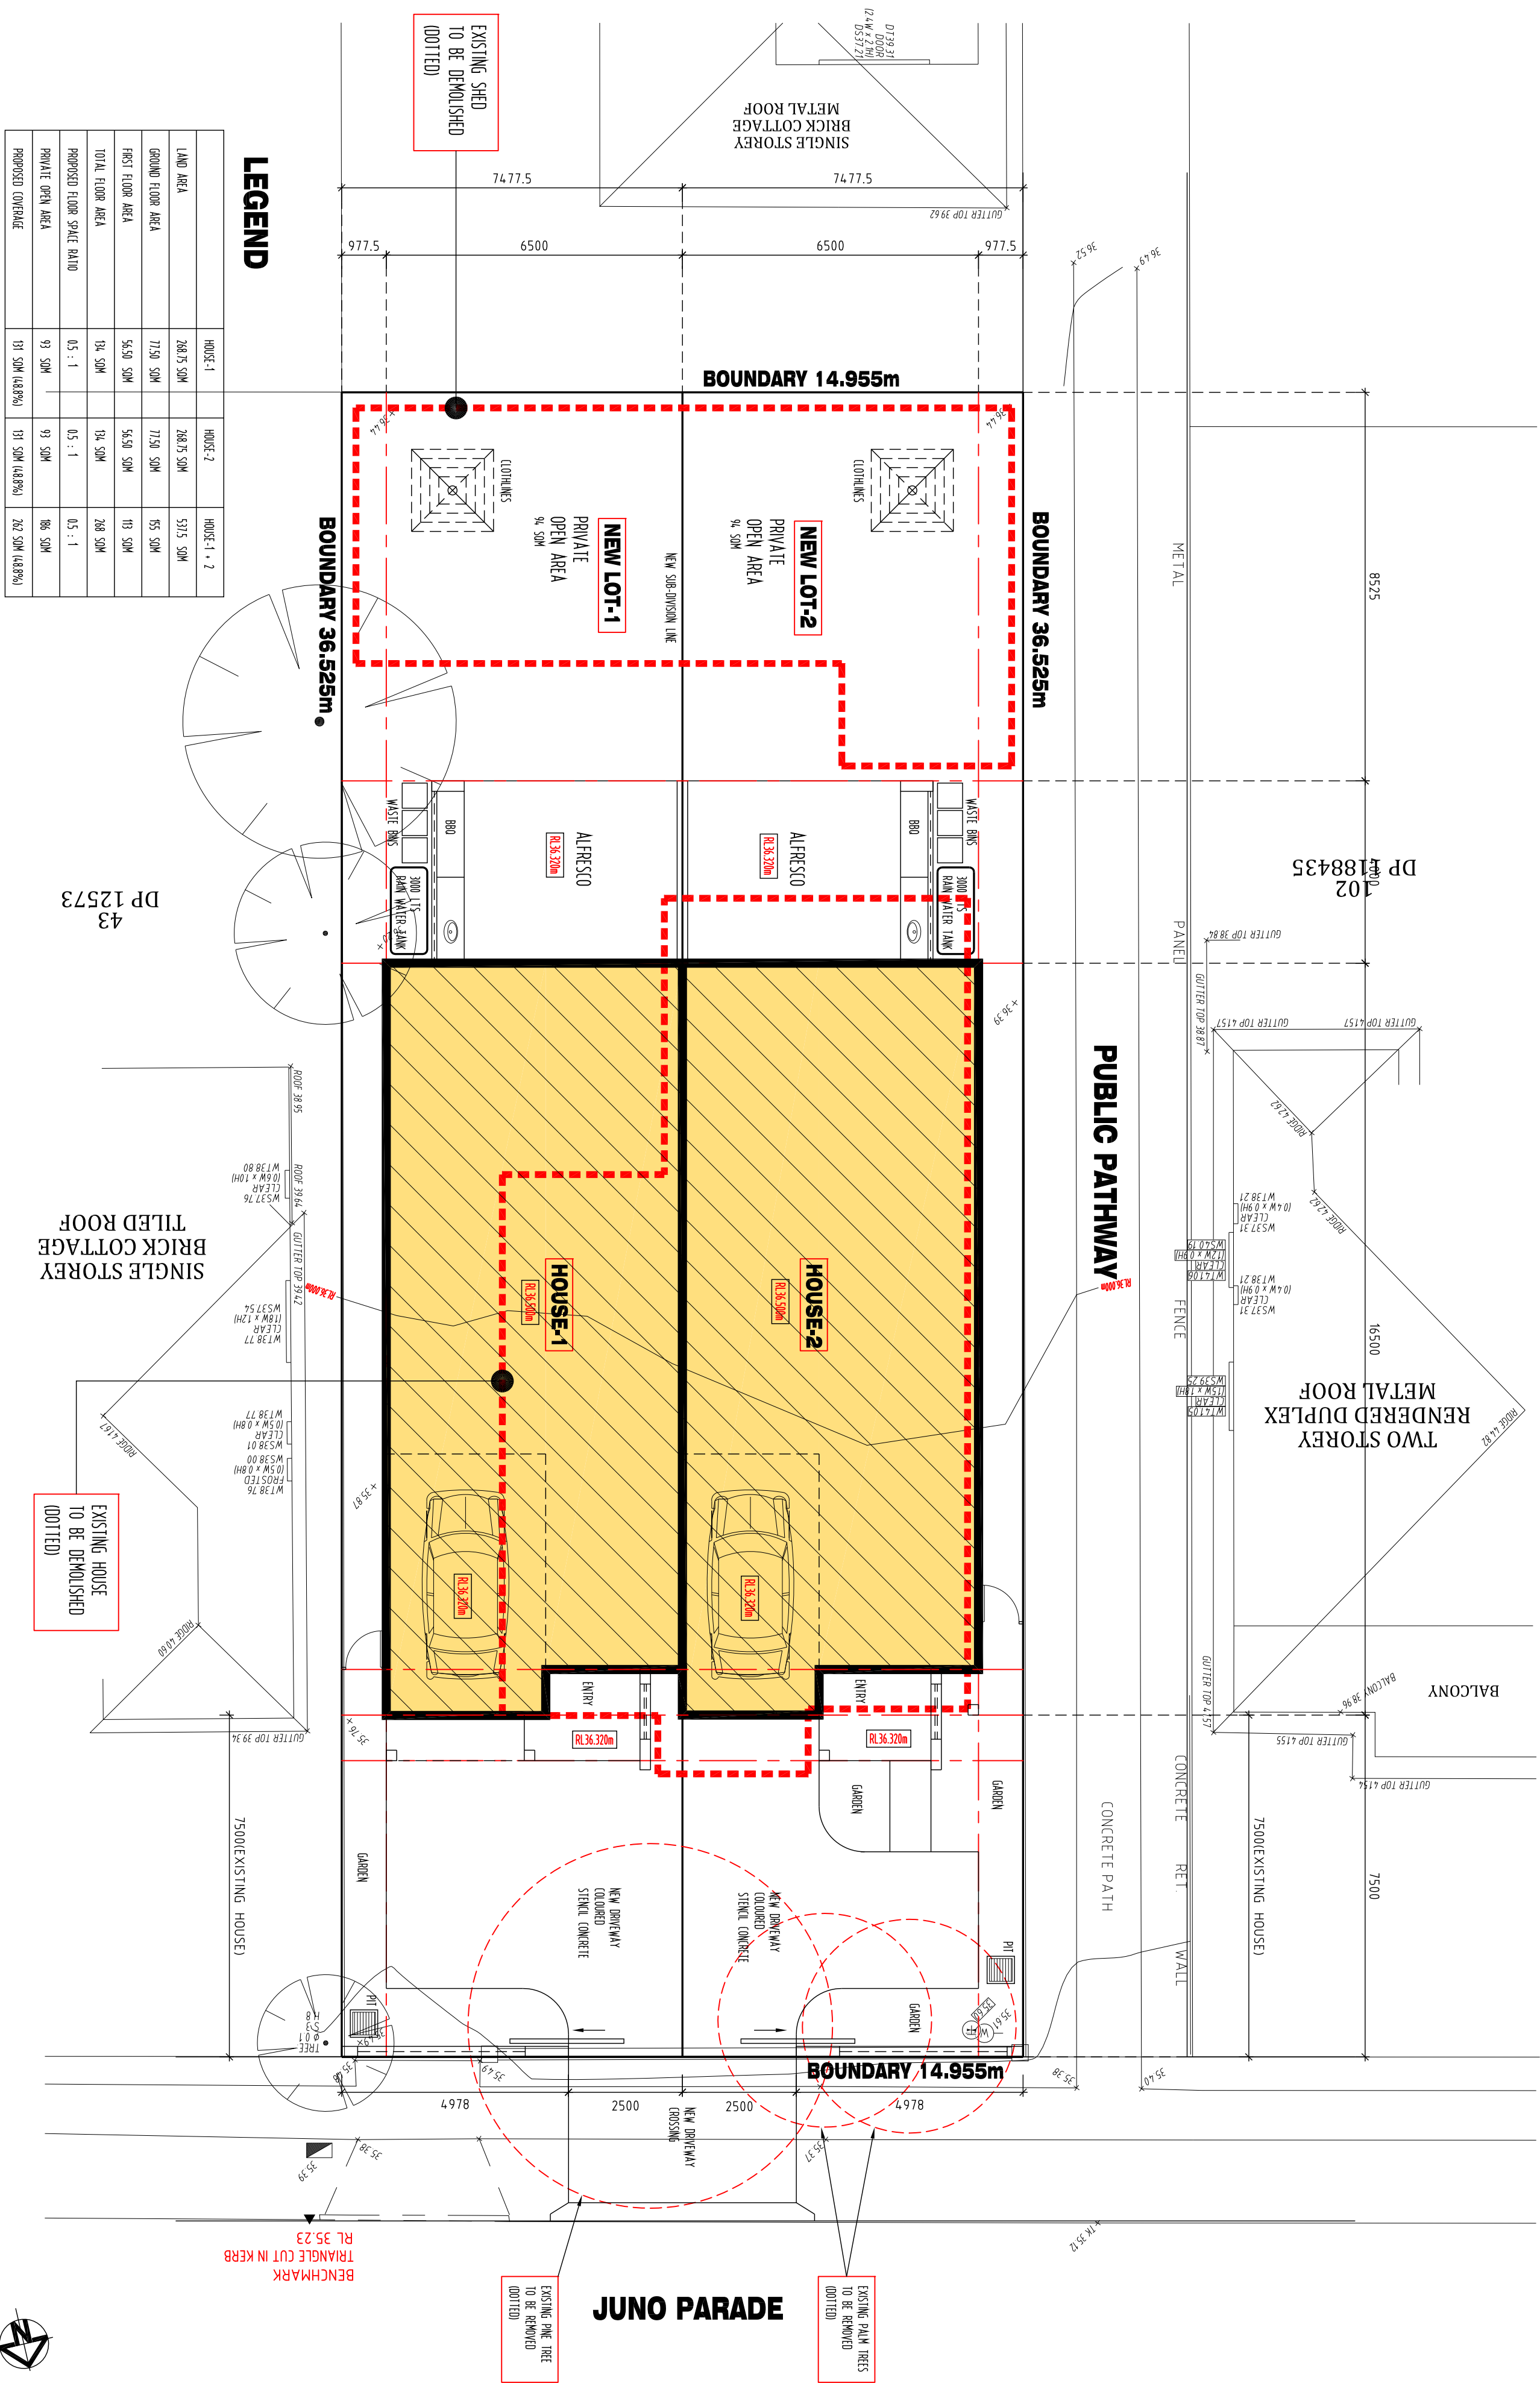

DATE	DESCRIPTION	REV.
	SITE PLAN	
THIS DRAWING AND DESIGN IS SUBJECT TO COPYRIGHT AND MAY NOT BE REPRODUCED WITHOUT PRIOR WRITTEN CONSENT. ALL DIMENSIONS TO BE VERIFIED ON SITE PRIOR TO COMMENCEMENT OF ANY WORK. ANY DISCREPANCIES TO BE REFERRED TO THE ARCHITECT.		
D + C ARCHITECTS D+C CONSORTIUM PTY LTD, 7 CHILLWORTH CLOSE, BEECROFT NSW 2119. E kuno@dcconsortium.com.au		
PROPOSED DUPLEX AT 88 JUNO PARADE, GREENACRE, NSW 2190. FOR MR YOUSUF REZA & MRS ROKSANA YOUSUF		
ARCHITECT:	JOB No.	DATE:
KUNA SIVASAMY, RAIA, NSW Regd-5989	2025-02	08.01.2025
	DWG No.	REVISION
	DA-01	-