


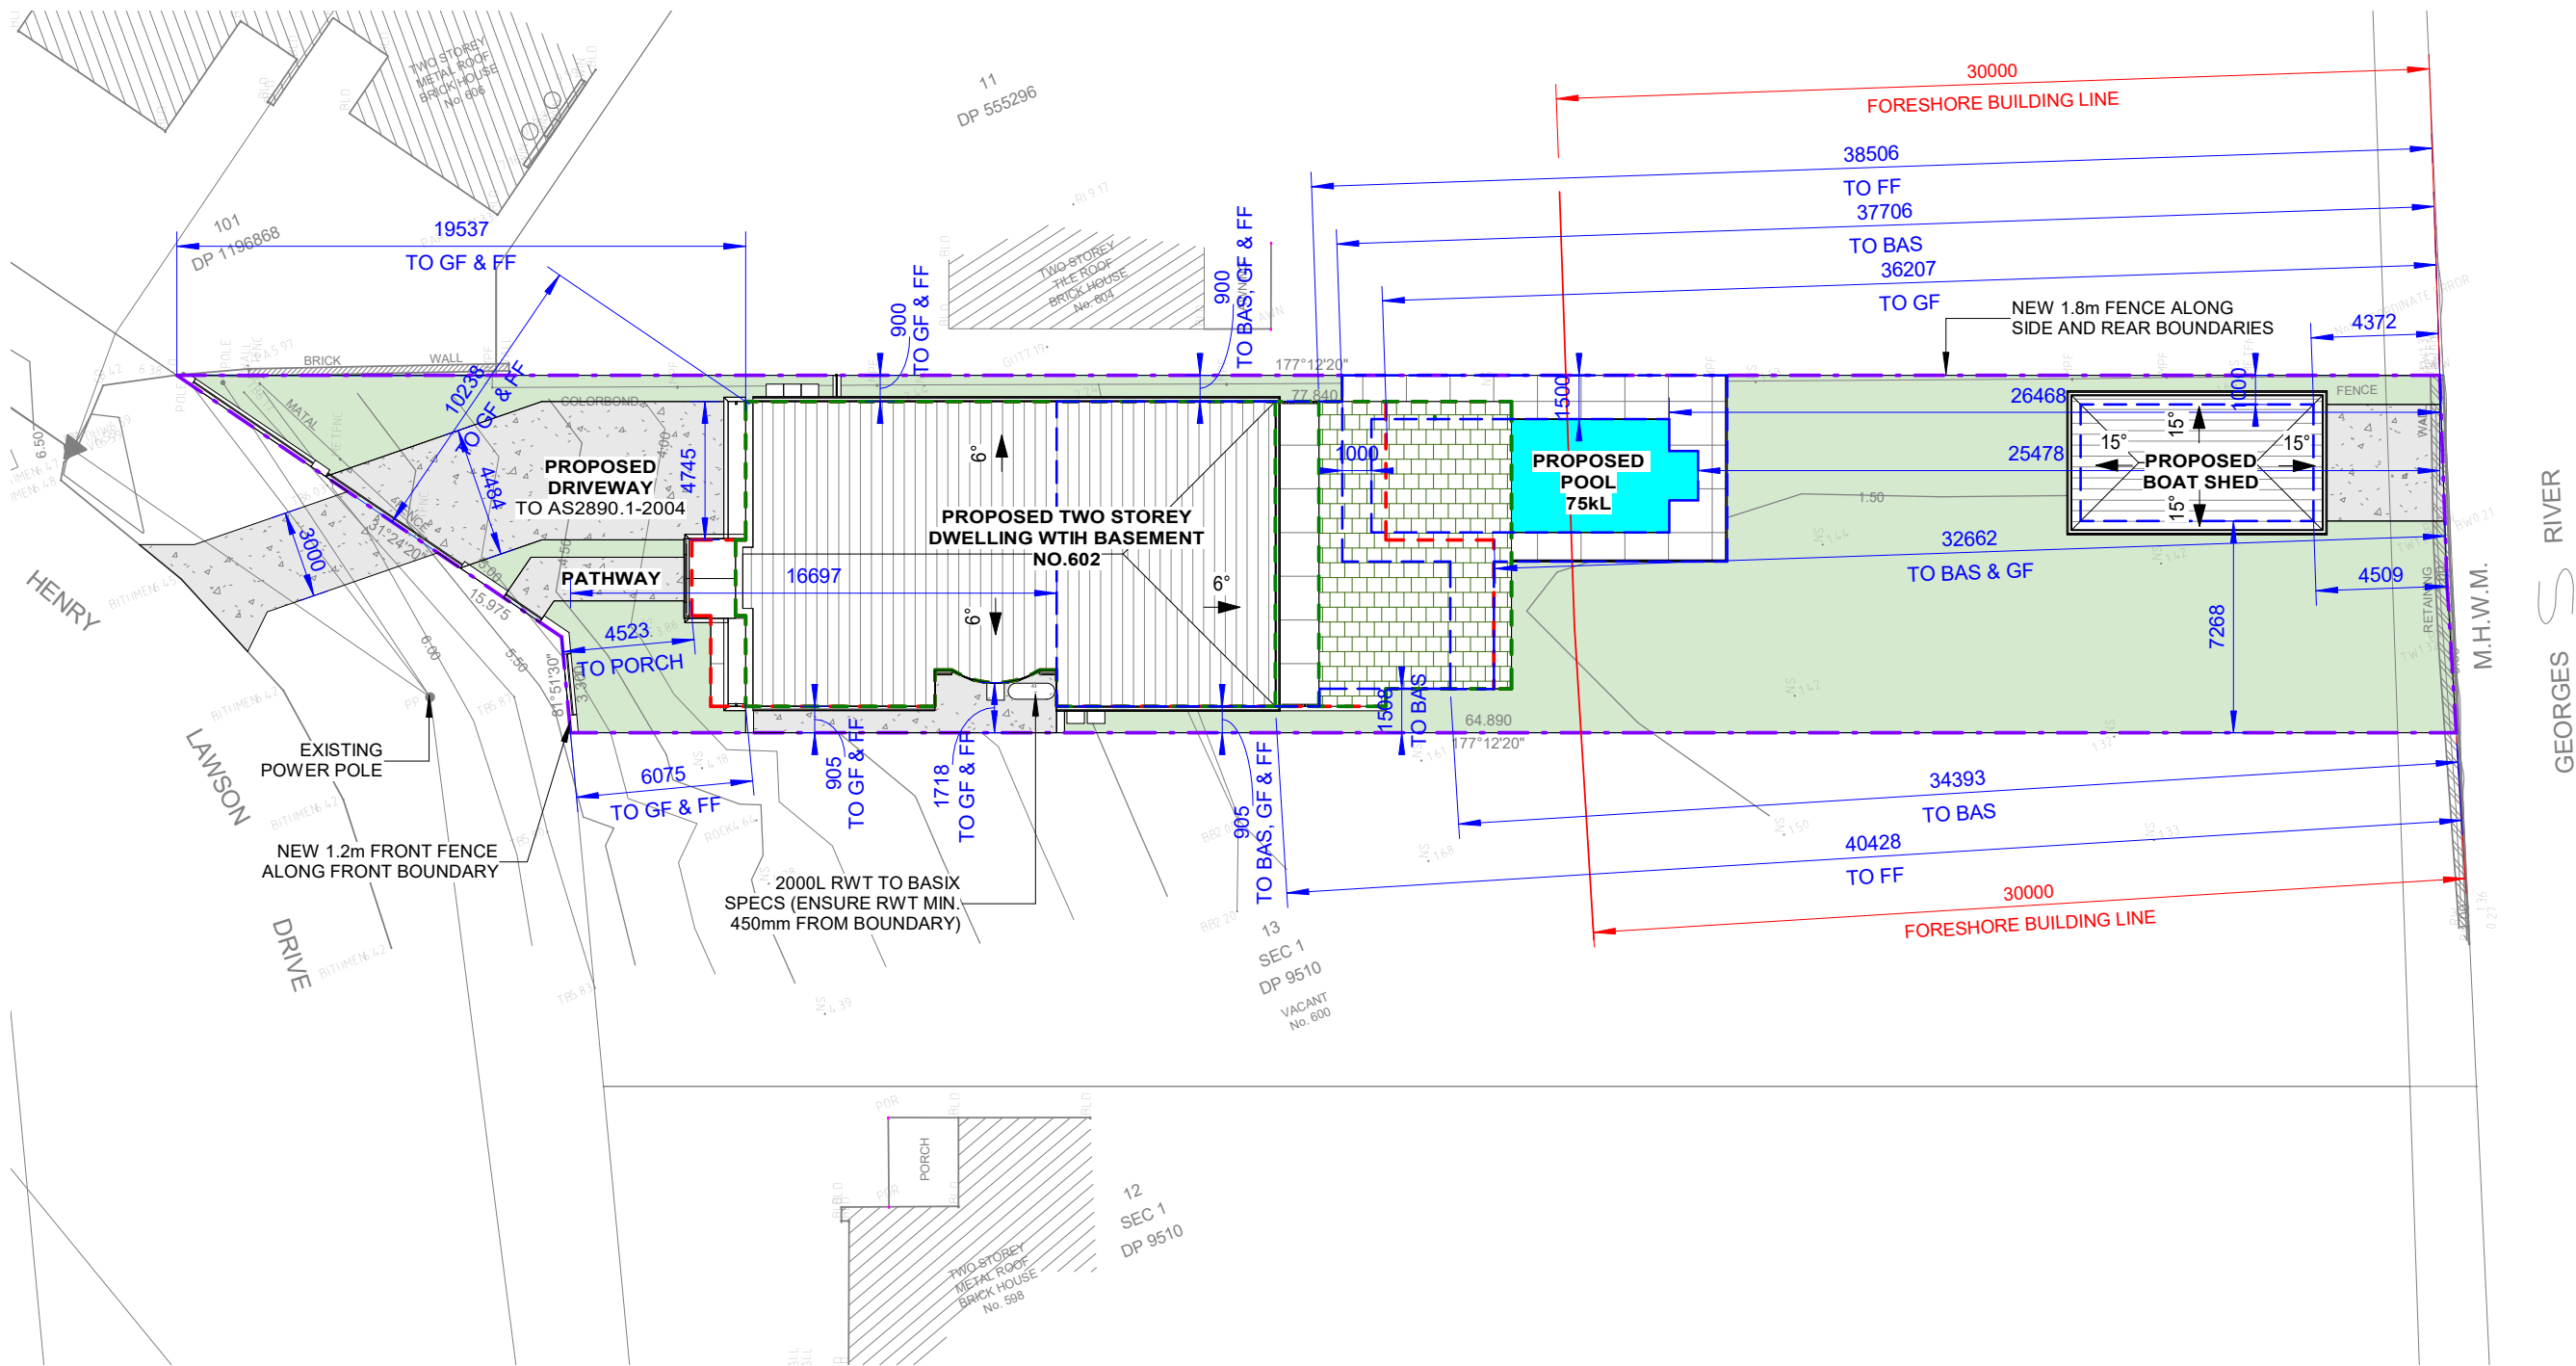

1 SITE PLAN & ROOF PLAN, SITE ANALYSIS PLAN
1 : 250

LEGEND:

- SITE BOUNDARY
- PROPOSED BASEMENT FLOOR OUTLINE
- PROPOSED GROUND FLOOR OUTLINE
- PROPOSED FIRST FLOOR OUTLINE

REV	DATE	DESCRIPTION	BY
A	10.03.2025	ISSUED FOR DA	DK


COPYRIGHT
All rights reserved.
These drawings, plans and specifications
and the copyright are the property of
Nemco Design and must not be used,
reproduced or copied wholly or in part
without the written permission of Nemco
Design.

NEMCO DESIGN
PTY LTD
STRUCTURAL ENGINEERING
& ARCHITECTURAL DESIGN


ADDRESS:
SUITE 4, LEVEL 1,
402-410 CHAPEL RD, BANKSTOWN,
NSW 2200
P: 9709 5555 M: 0422 606 228
E: abraham@nemcodesign.com.au

**PROPOSED THREE STOREY DWELLING WITH
BASEMENT, POOL, CABANA, & BOATSHED**
602 HENRY LAWSON DR, EAST HILLS
LOT 14, SEC 1, DP 9510
**SITE PLAN & ROOF PLAN, SITE ANALYSIS
PLAN**


JOB NUMBER: 22292	DWG NUMBER: A01.02	ORIGINAL SIZE: A3
DESIGNED BY: A.N.	DATE: 14.04.2022	
DRAWN BY: A.N.	SCALE: AS SHOWN	

 

1 SOUTH ELEVATION
1 : 100

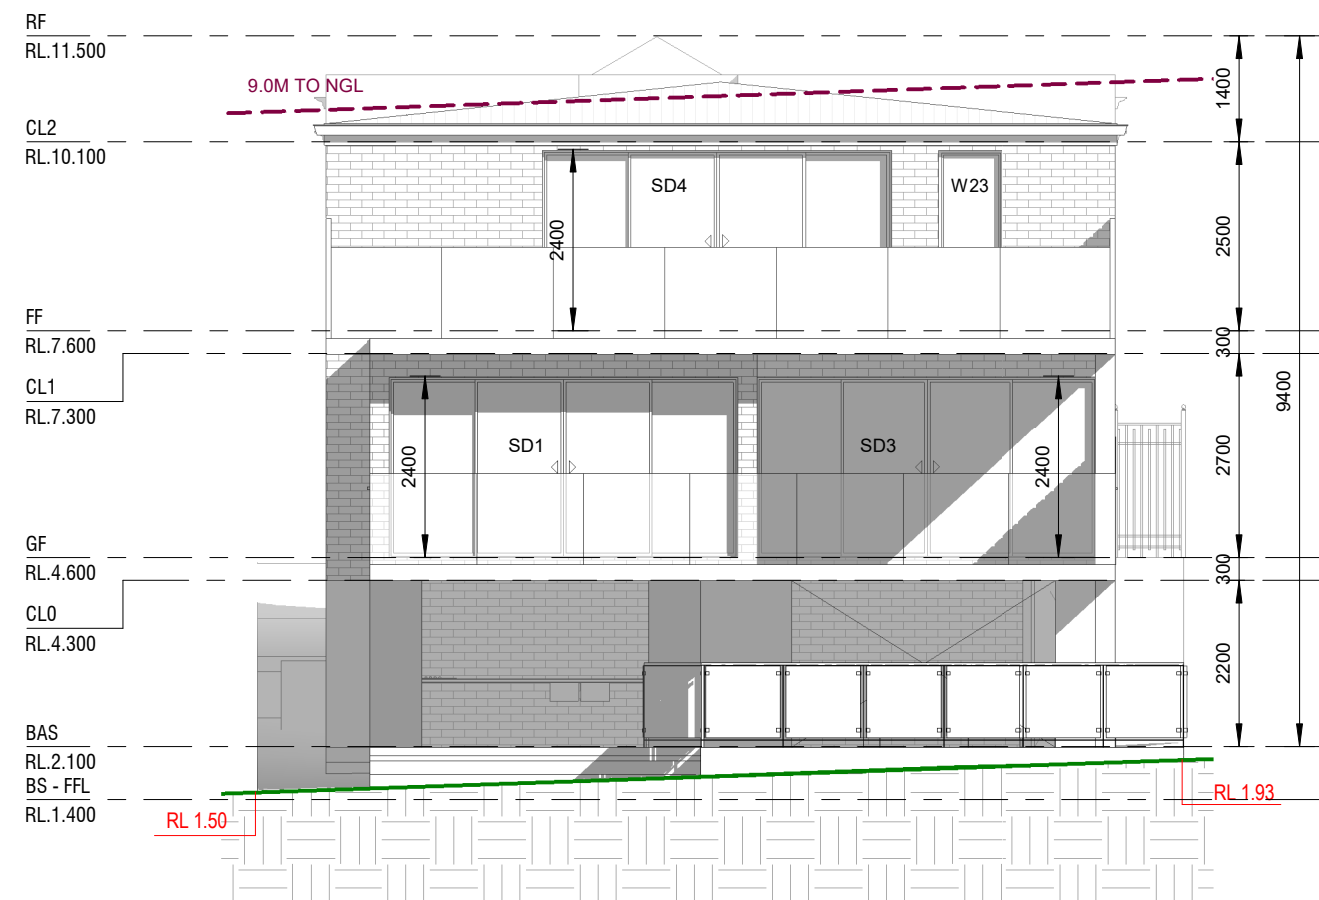

2 EAST ELEVATION
1 : 100

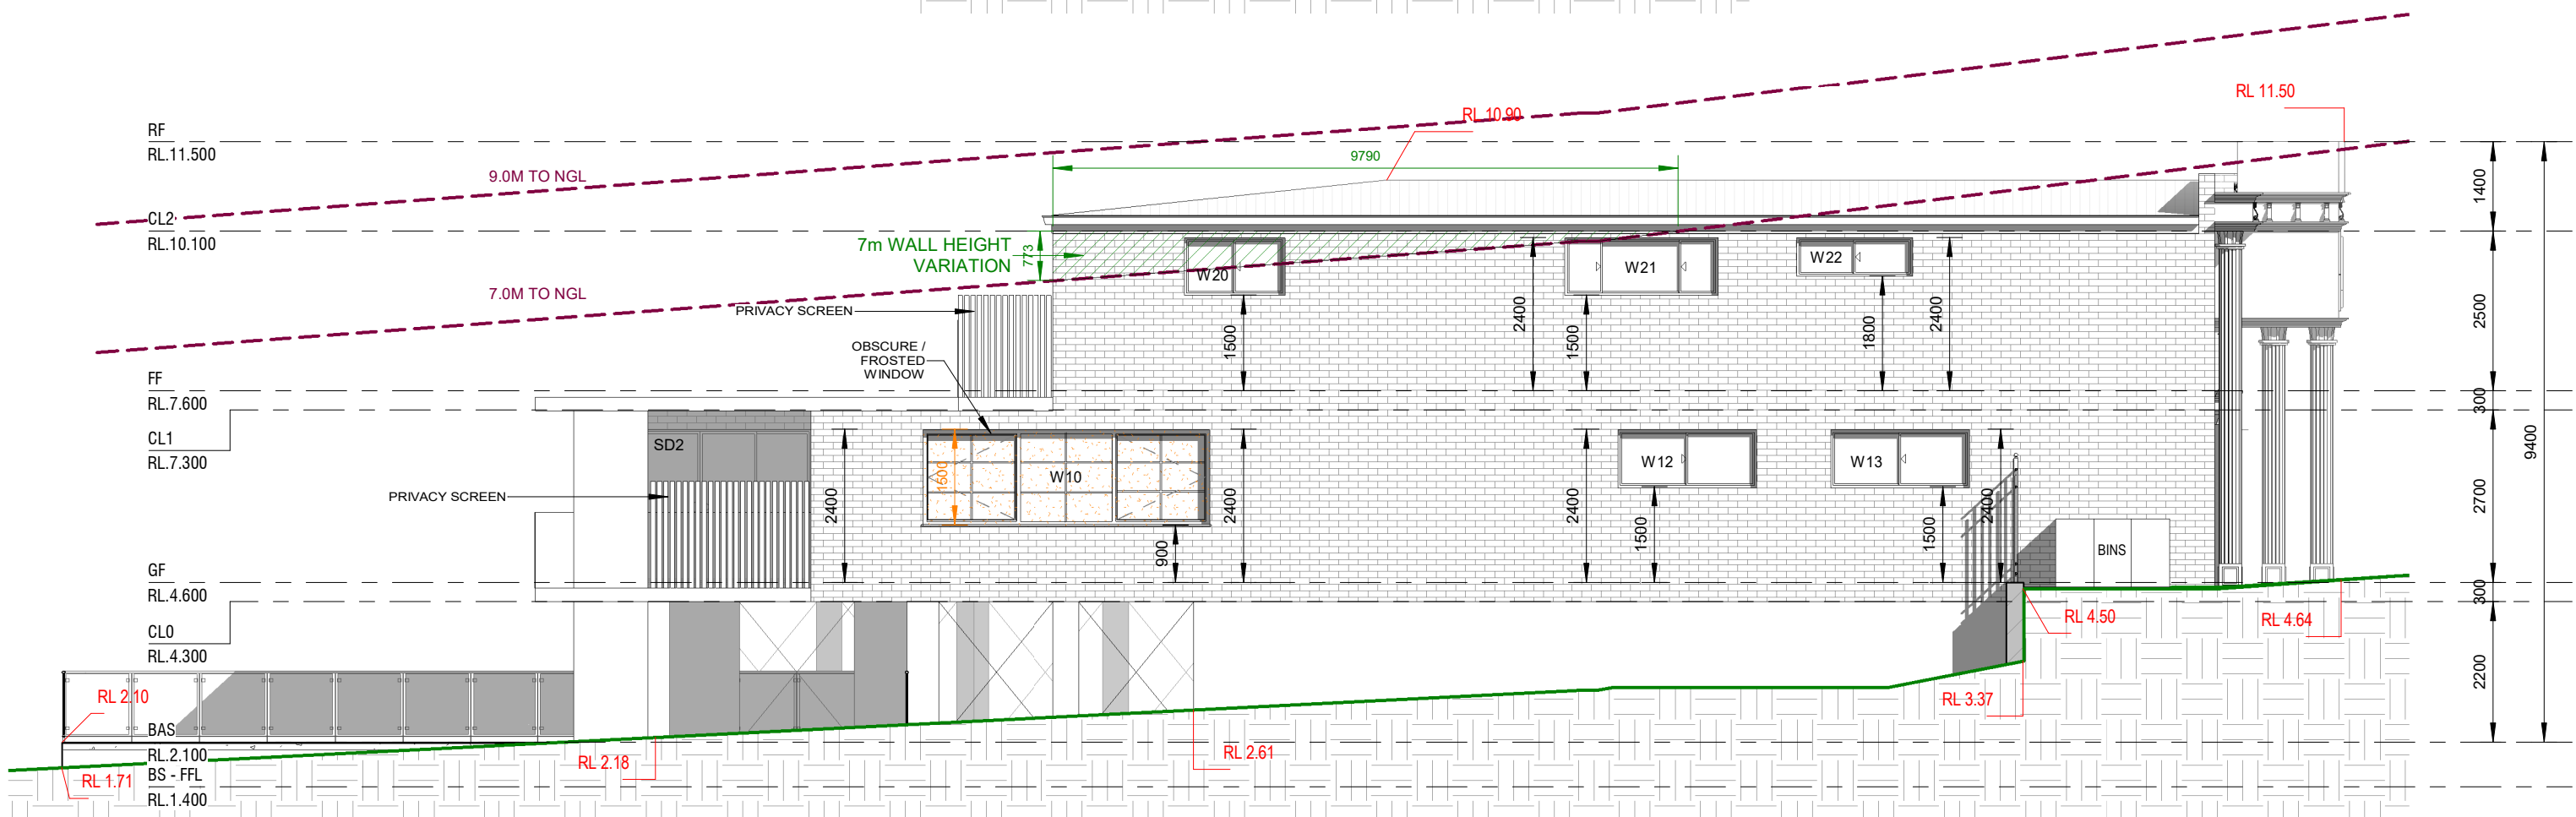

REV	DATE	DESCRIPTION	BY
A	10.03.2025	ISSUED FOR DA	DK

COPYRIGHT
All rights reserved.
These drawings, plans and specifications
and the copyright are the property of
Nemco Design and must not be used,
reproduced or copied wholly or in part
without the written permission of Nemco
Design.

NEMCO DESIGN
PTY LTD
STRUCTURAL ENGINEERING
& ARCHITECTURAL DESIGN

ADDRESS:
SUITE 4, LEVEL 1,
402-410 CHAPEL RD, BANKSTOWN,
NSW 2200
P: 9709 5555 M: 9422 606 228
E: abraham@nemcodesign.com.au

**PROPOSED THREE STOREY DWELLING WITH
BASEMENT, POOL, CABANA, & BOATSHED**
602 HENRY LAWSON DR, EAST HILLS
LOT 14, SEC 1, DP 9510
ELEVATIONS - PART 2

JOB NUMBER: 22292	DWG NUMBER: A07	ORIGINAL SIZE: A3
DESIGNED BY: A.N.	DATE: 14.04.2022	
DRAWN BY: A.N.	SCALE: AS SHOWN	

