
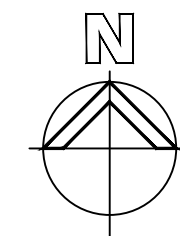


EXISTING GOVERNMENT ROAD AS VEHICLE
ACCESS TO CABINS 1 & 2
AS PER DEPARTMENT OF PLANNING &
ENVIRONMENT - CROWN LAND CONSENT
REF: LOC 630674.
- AND MIDCOAST COUNCIL DEVELOPMENT
CONSENT No. DA2021/1717 AS MODIFIED.

APPROXIMATE LOCATIONS OF EXISTING HOUSE /
CARPORT / SHEDS.


LEGEND

- | | |
|---|---|
|  | GRAVEL TRACKS / VEHICULAR ACCESS |
|  | WALKING TRACKS |
|  | FPL EXTENT 100YR AVERAGE OCCURRENCE INTERVAL |
|  | BUSHFIRE EVACUATION ROUTE |
|  | APPROXIMATE CONTOUR LINES WITH LEVELS |
|  | EXISTING ESTABLISHED TREES |
|  | NEW TREE (APPROXIMATE LOCATION SUBJECT TO FUNDING AVAILABILITIES) |
|  | EASEMENT FOR ELECTRICITY |
|  | NEW GATE FOR VEHICULAR ACCESS |
|  | ASSET PROTECTION ZONE |
|  | S4.55 - EXTENT OF MODIFIED ECO TOURIST FACILITIES |
|  | ON-SITE SEWAGE MANAGEMENT SYSTEM |
|  | LAND APPLICATION APPROXIMATE LOCATION |

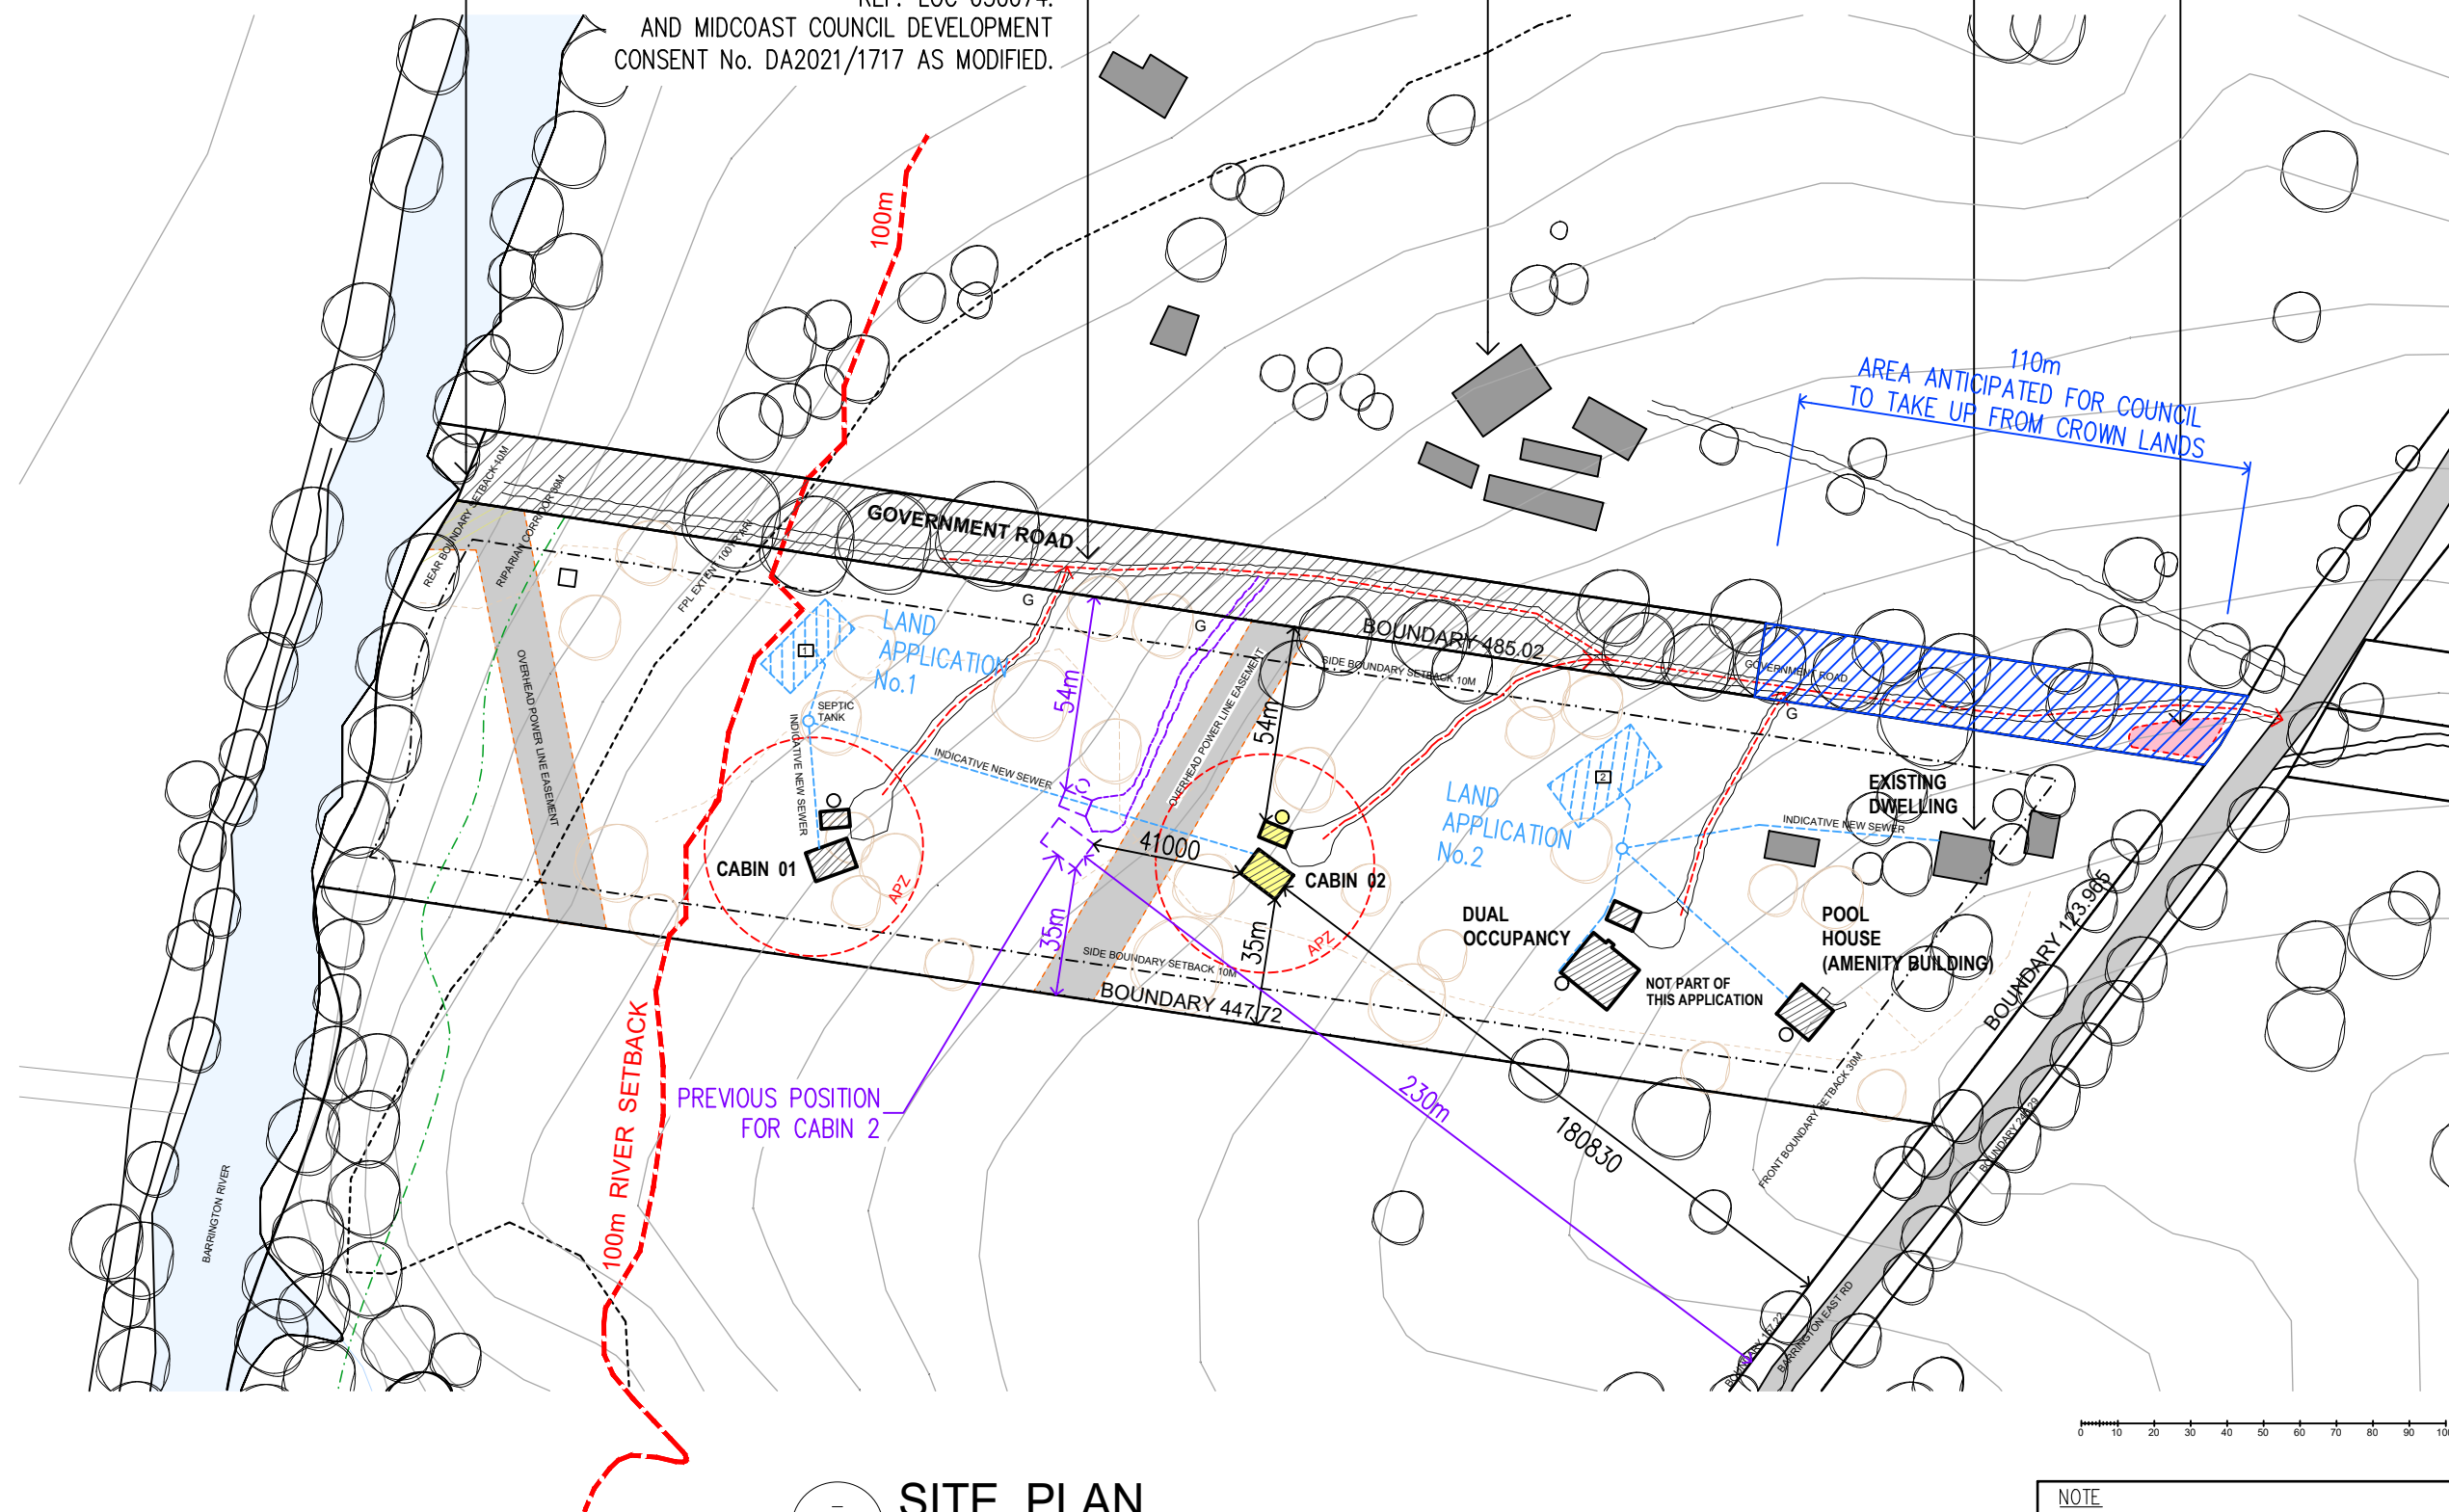

NOTE
ALL NEW CONSTRUCTION TO COMPLY WITH:
Construction requirements for – BAL-12.5 – (Ember attack and a likelihood of exposure to radiant heat not >12.5kW/m²) – Sections 3 and 5 of AS 3959 – 2018, and
NSW Rural Fire Services – Planning for Bushfire Protection 2019 – Clause 7.5.2 NSW Variations under G5.2(a)(1) and 3.10.5.0(c)(1) of the NCC.

CLIENT: Ngalinguny Pty Ltd - 548 BARRINGTON EAST ROAD, BARRINGTON NSW 2422

 

MICHAEL AIREY
ABN 26 769 291 556

p: 9939 7003
 m: 0418 289 585
 e: mikeairey@bigpond.com.au
 a: 4/84 WYADRA AVENUE, FRESHWATER NSW 2096

Rev.	AMENDMENT DESCRIPTION	DATE
B	S4.55 APPLICATION - CABIN 2 MOVE	12-03-2021
A	S4.55 APPLICATION	25-10-2021

ECO-TOURIST FACILITY - CABINS
SITE PLAN

SCALE As Shown

DRAWN MA

JOB-DRAWING No.

S4.55-01

REVISION

B

ALL RIGHTS RESERVED. NO REPRODUCTION UNLESS WRITTEN CONSENT GIVEN