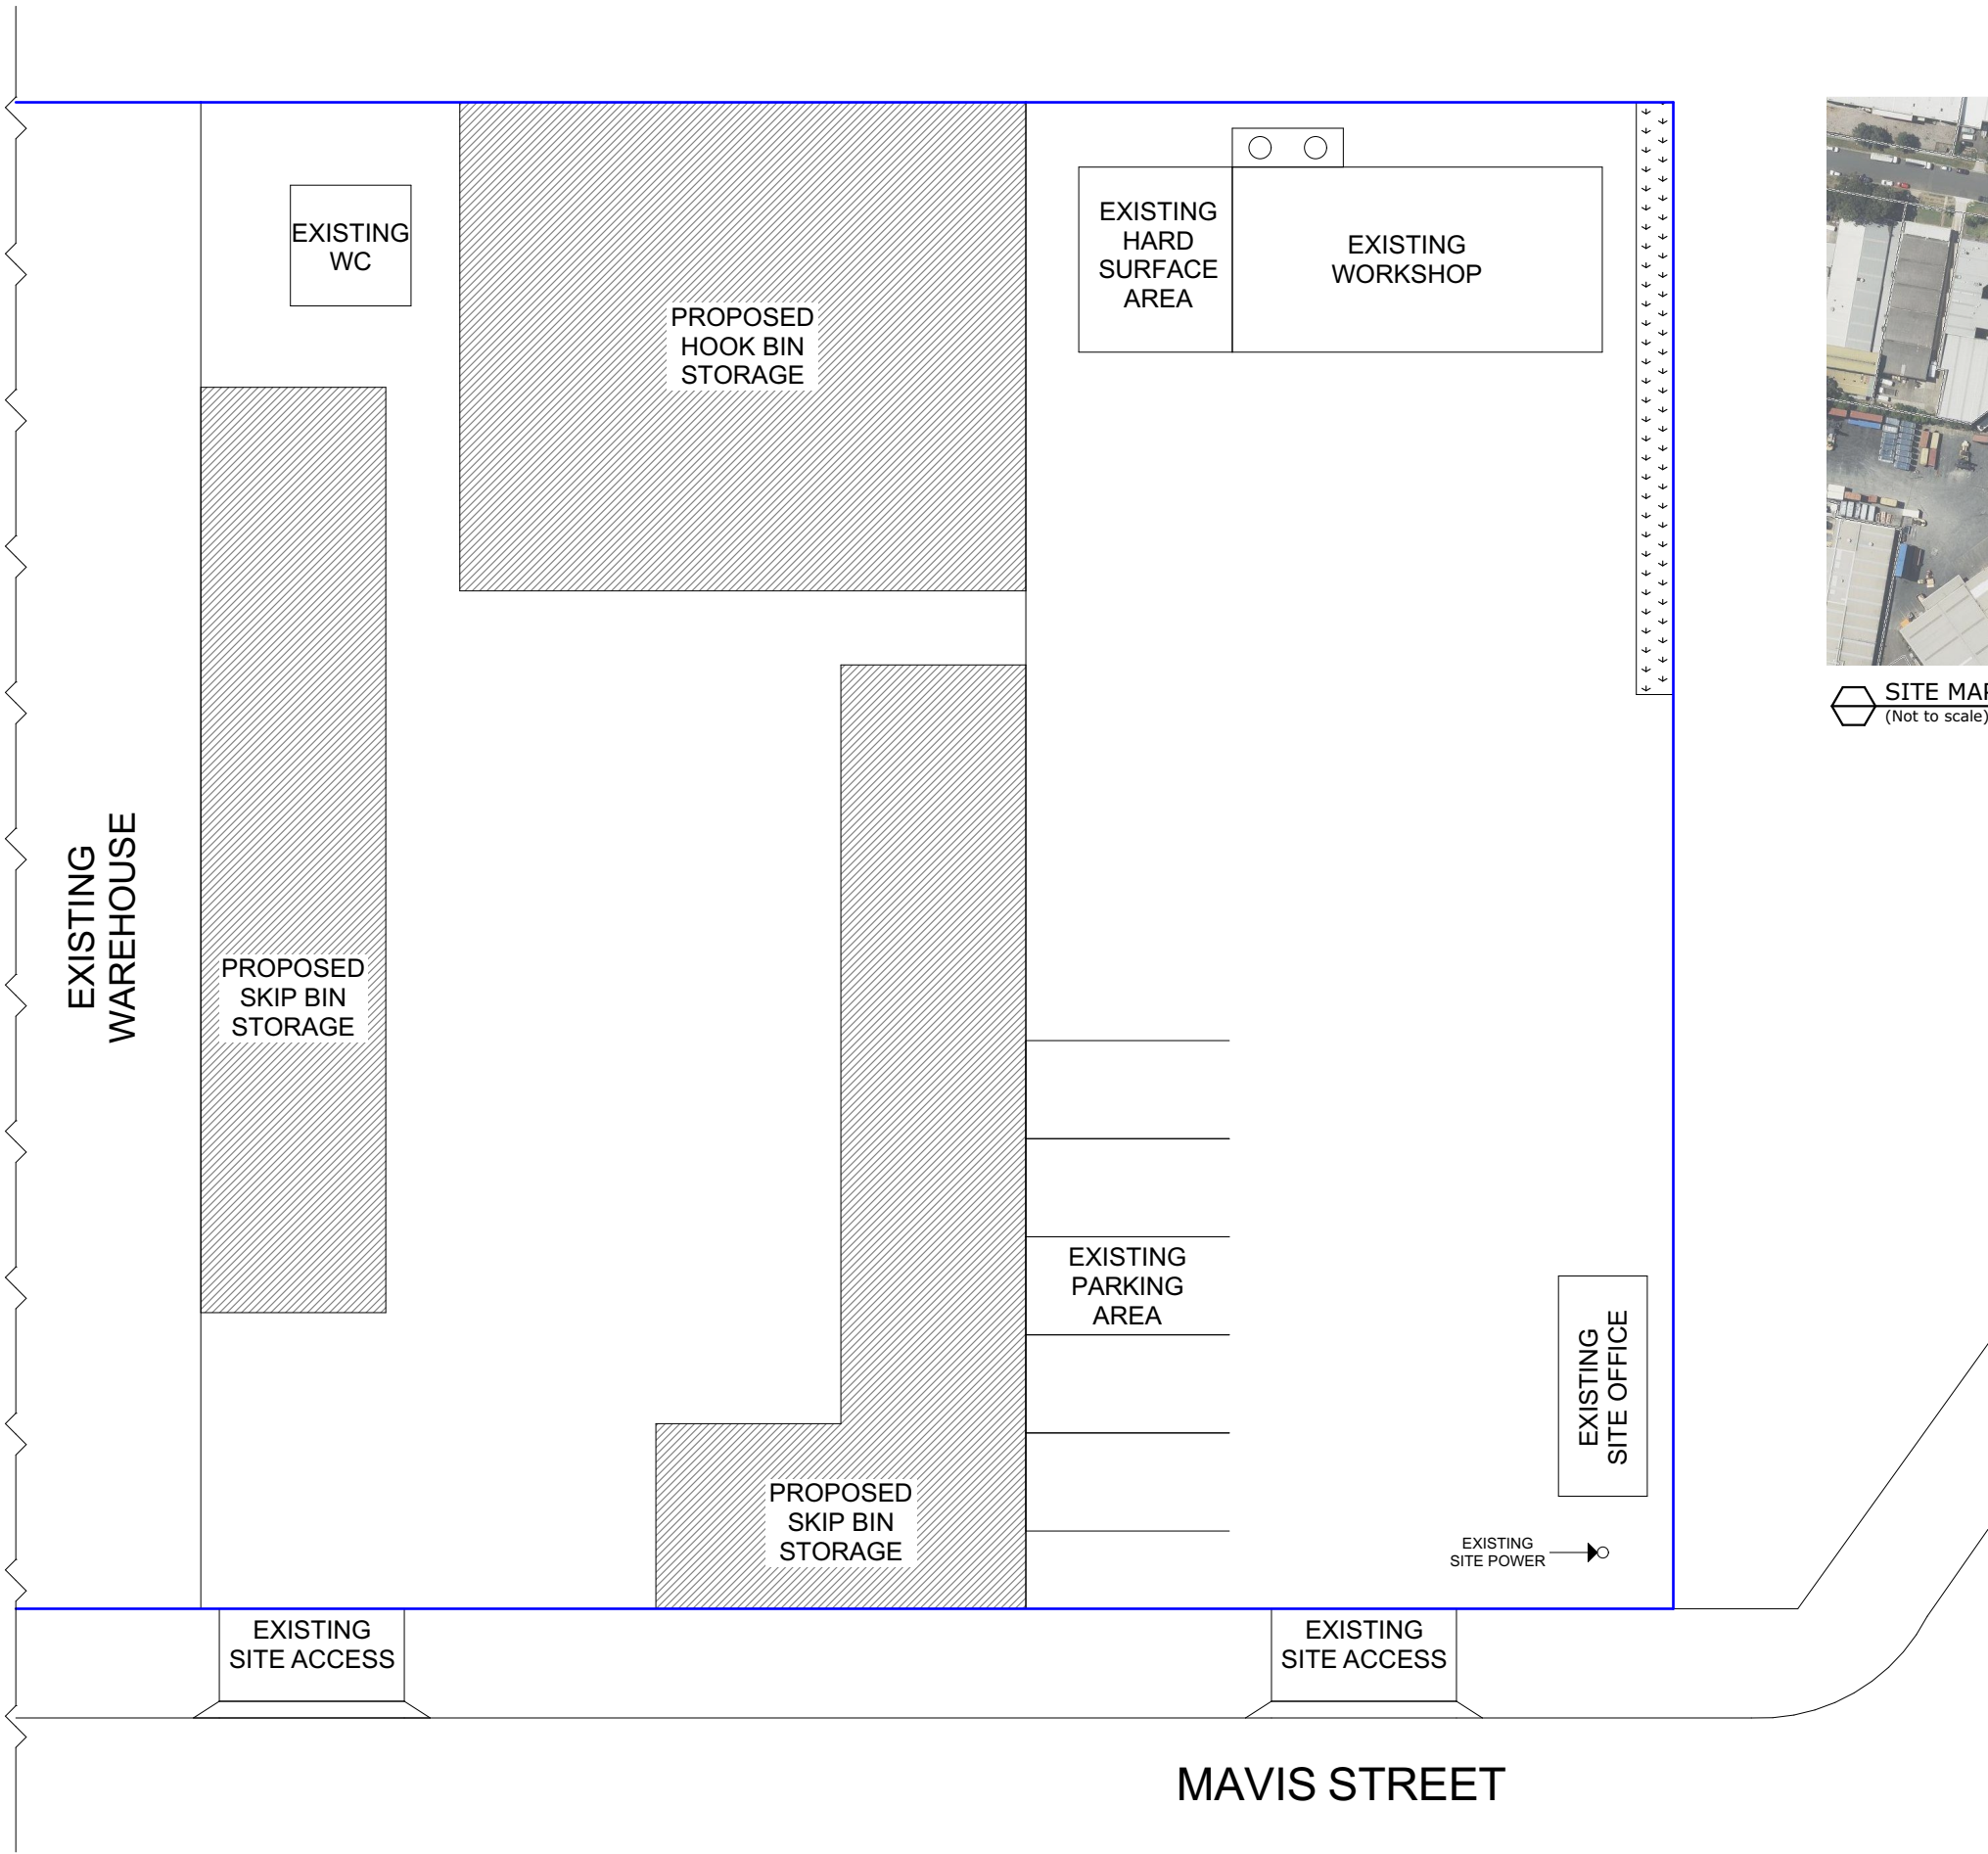

 
 


REVISION	DESCRIPTION	DATE
A	DEVELOPMENT APPLICATION	02/2025



 **SITE MAP**
(Not to scale) 



SITE PLAN

SCALE 1:200



PROJECT PROPOSED BIN STORAGE AREAS	
Sydney Waste (AUS) Pty Ltd Sydney Waste Services (NSW) Pty Ltd	
ADDRESS 297 Canterbury Road, REVESBY, NSW, 2212 / LOT NO. 9 DP NO. 663160	
DRAWING TITLE SITE PLAN	
SCALE SUBMISSION DATE	1:200 @ A3 FEBRUARY 2025
DRAWING NUMBER	ISSUE
DA-01	A