



- CORROSION PROTECTION MEASURES FOR STRUCTURAL STEEL IN ACCORDANCE WITH AS 4100 & AS 4800
- WIND ZONE CLASSIFICATION IS N1 IN ACCORDANCE WITH AS 4055


FRONT ELEVATION

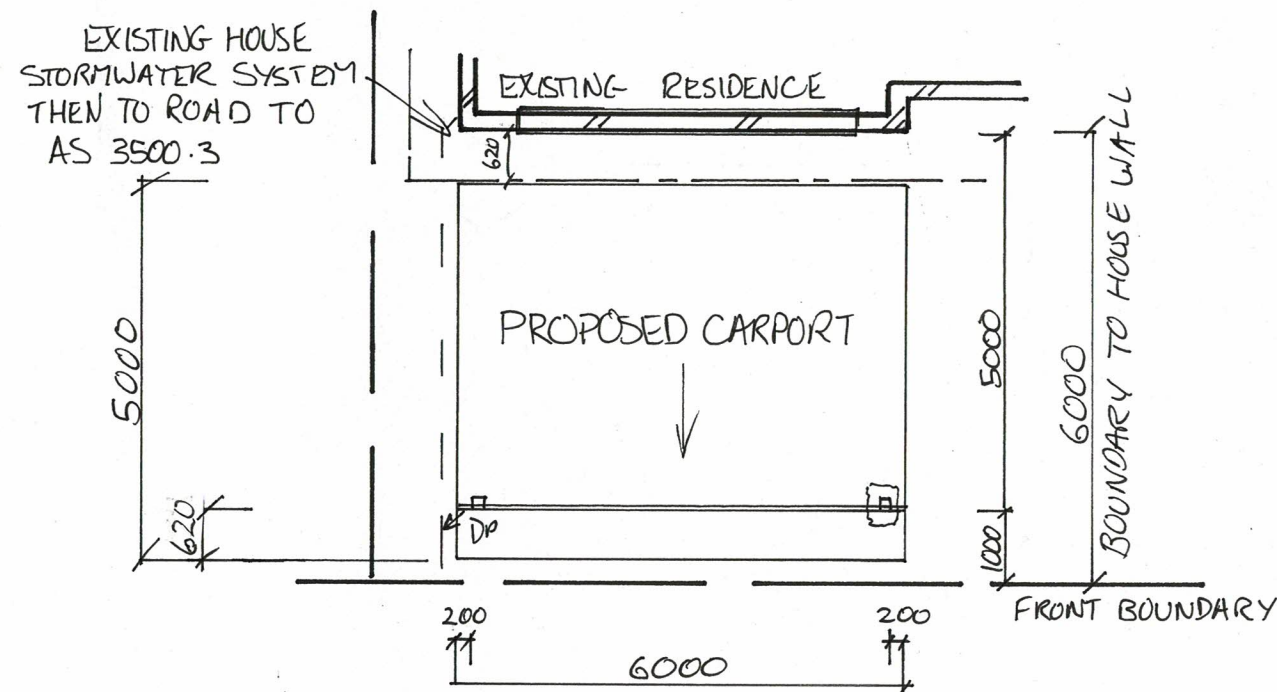

PLAN SCALE 1:100 ON A3

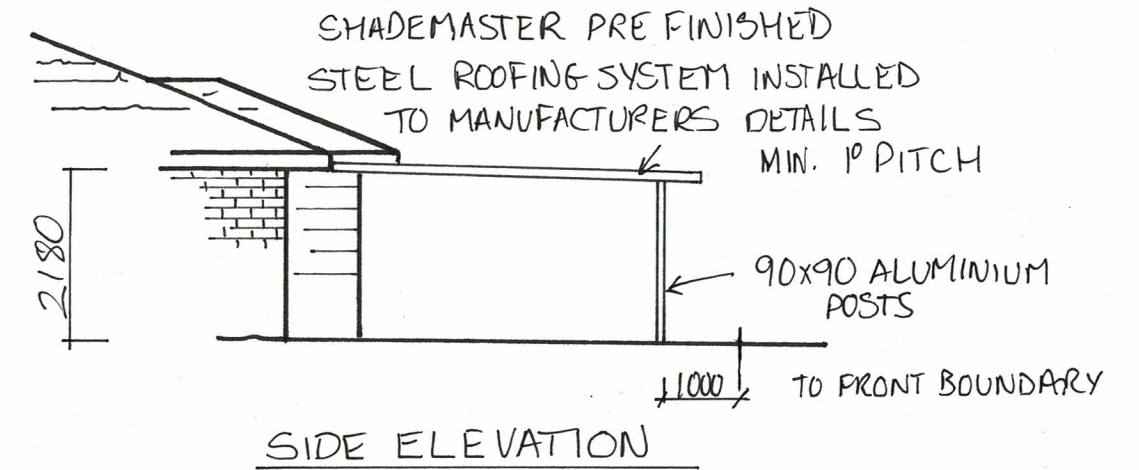

SIDE ELEVATION

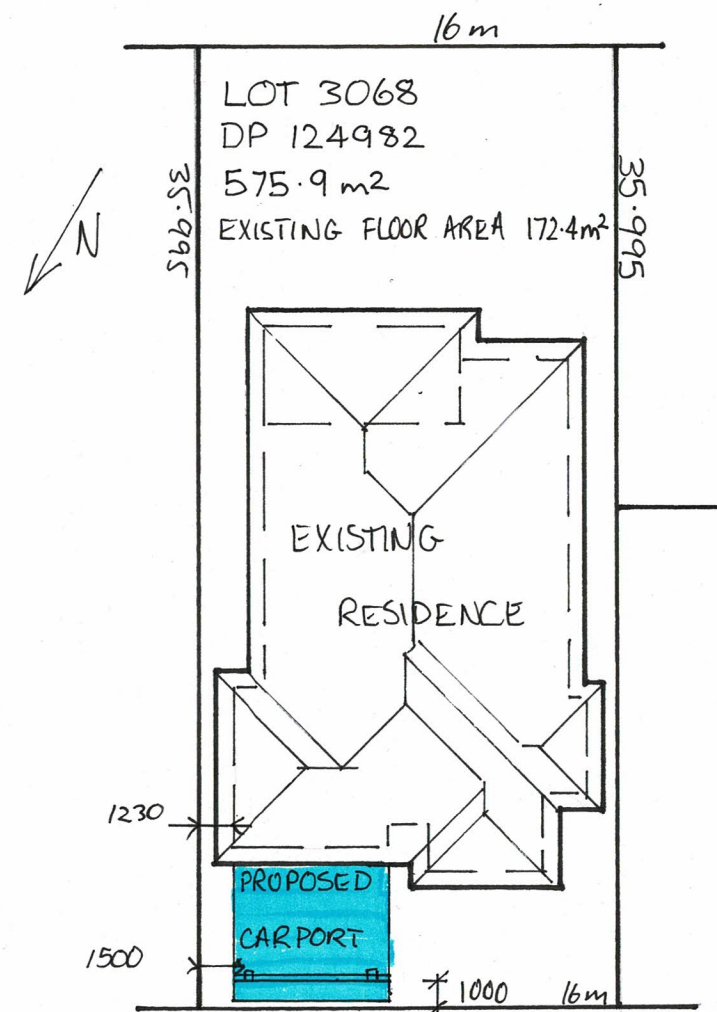

RIFLEMAN PLACE

SITE PLAN NOT TO SCALE

PROPOSED:	CARPORT
FOR:	MR & MRS RAWARD
	3 RIFLEMAN PLACE
	HARRINGTON
DRAWING NUMBER:	3737
DATE:	12/3/25