


**1 EAST ELEVATION**  
1 : 100



**2 NORTH ELEVATION**  
1 : 100

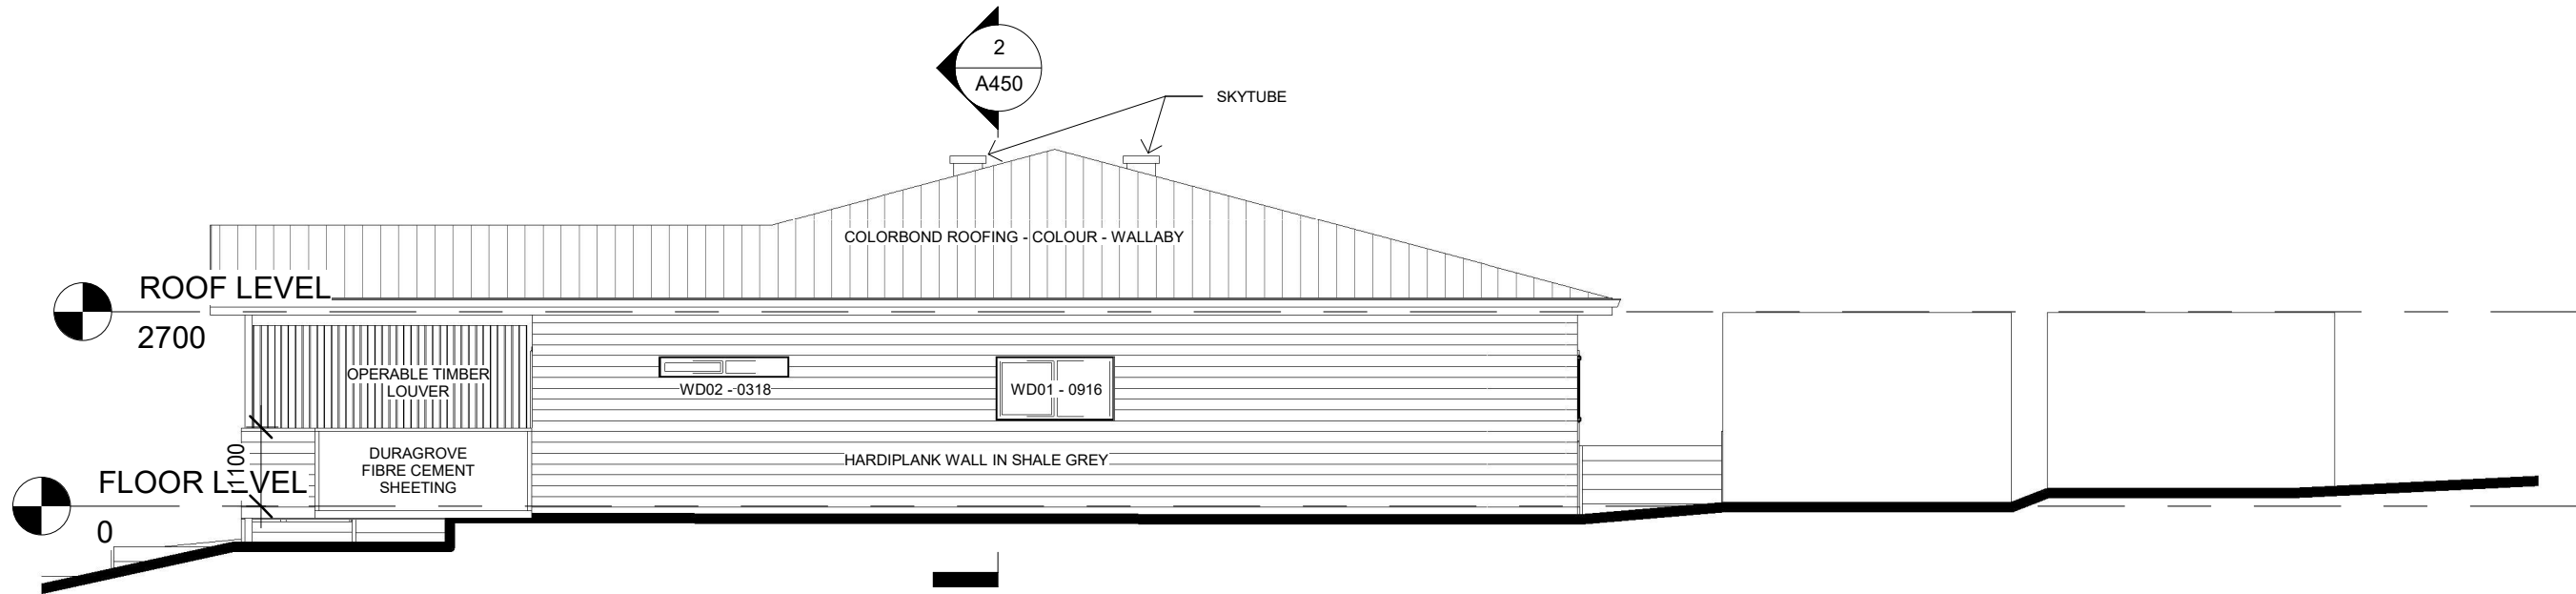

JLL DESIGNS  
YASS NSW  
m: 0437 111 091  
e: jlldesigns.22@gmail.com

ADDRESS:  
23 YASS STREET, RYE PARK

Project **MATTHEW BREEDON**

Drawing Title **ELEVATIONS - SHEET 1**

Dwg Status **FOR DEVELOPMENT APPLICATION**

REVISION DESCRIPTION **FOR DEVELOPMENT APPLICATION**

DRAWN **JLAURIE**

PROJECT START DATE  
**NOV 2024**

THIS DRAWING IS SUBJECT TO COPYRIGHT AND MUST NOT BE COPIED WITHOUT AUTHORISATION FROM JLL DESIGNS. ALL DIMENSIONS ARE IN MILLIMETRES UNLESS STATED OTHERWISE.


PROJ No:  
**J134**

DWG No:  
**A400**


SCALE :  
AS SHOWN ON **A3**

REV

**F**

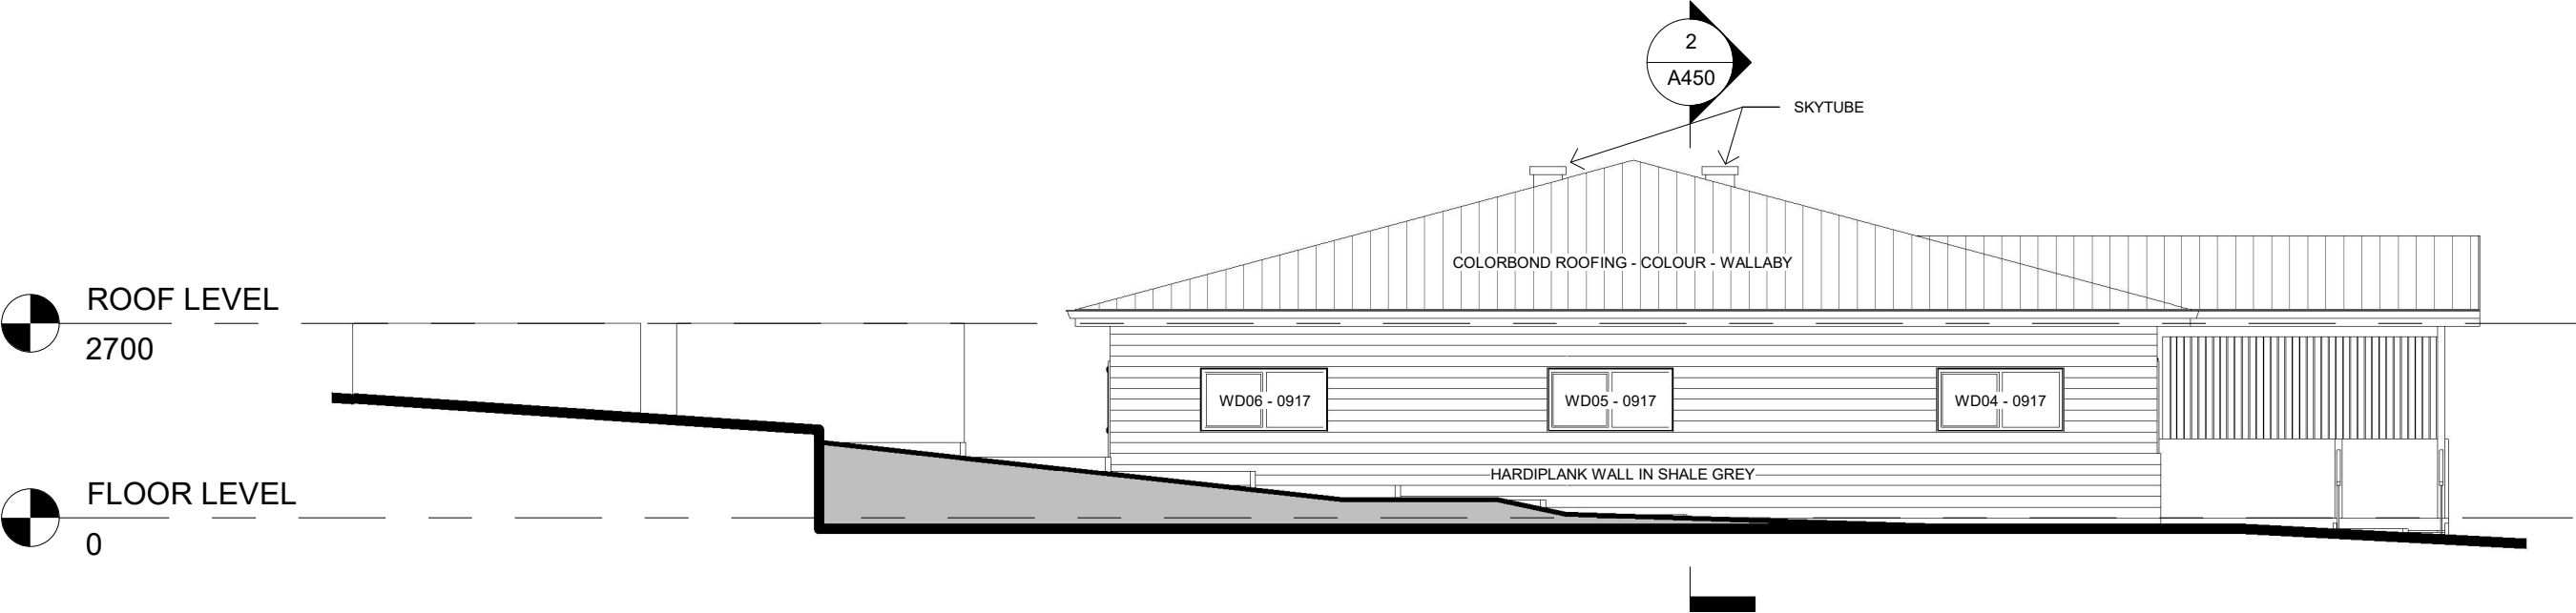

**1 SOUTH ELEVATION**  
1 : 100

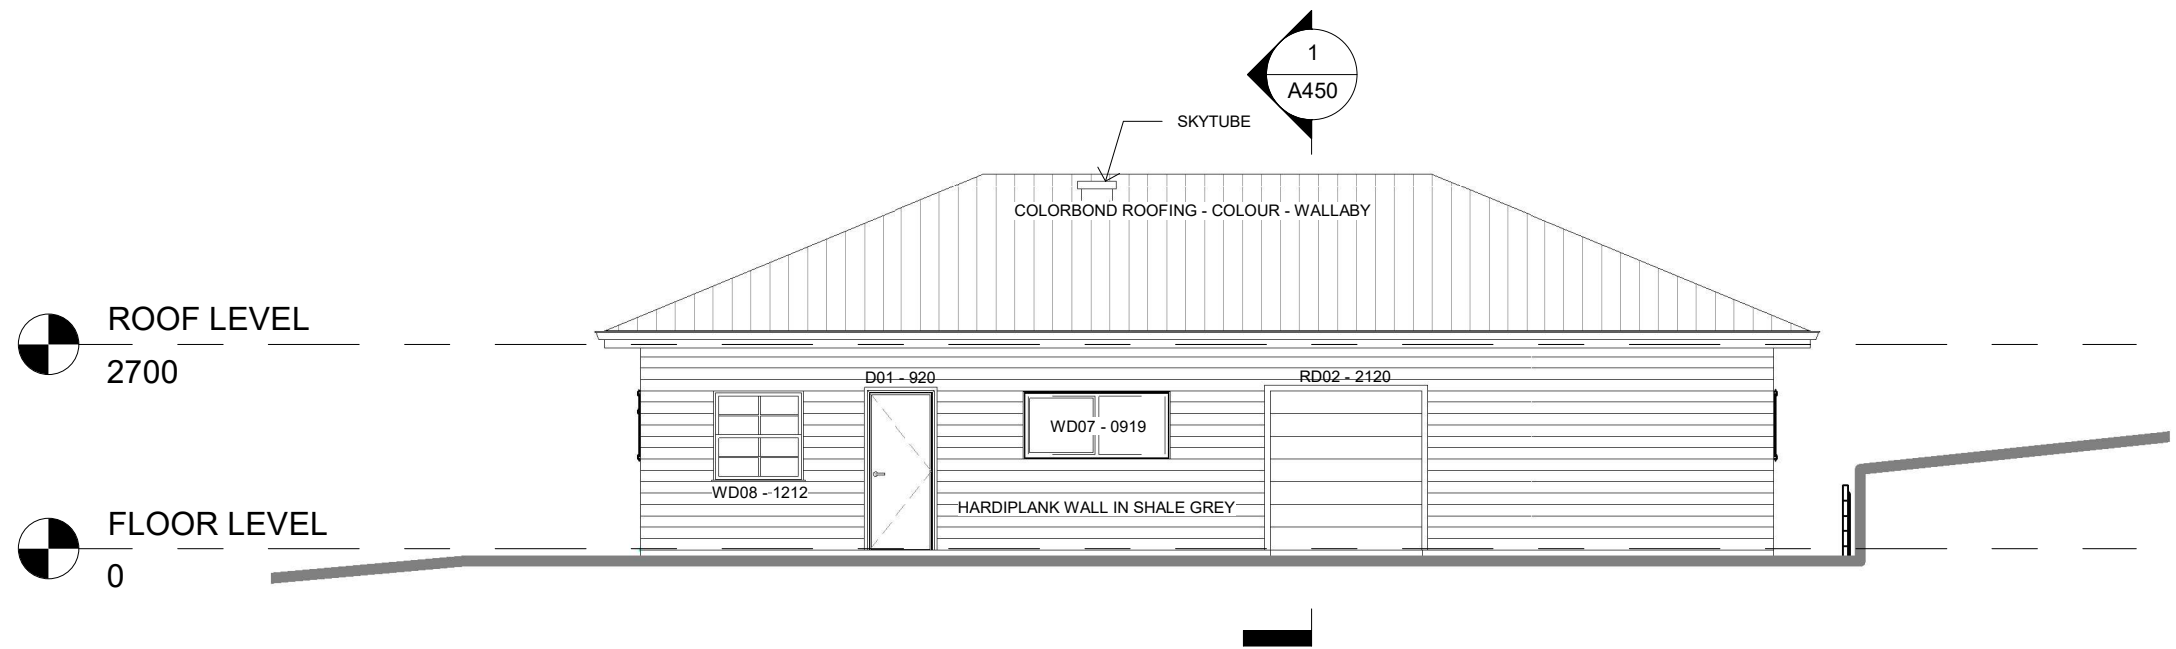

**2 WEST ELEVATION**  
1 : 100