

DRAWING SCHEDULE

A 0000 TITLE PAGE
A 0001 GENERAL NOTES / BASIX COMMITMENTS
A 0002 GENERAL NOTES / BASIX COMMITMENTS
A 0020 UNIT SCHEDULE

A 1000 SITE ANALYSIS
A 1010 SITE PLAN
A 1020 FUTURE CONTEXT / SITE AMALGAMATION
A 1050 STREETSCAPE ANALYSIS

A 1100 SURVEY PLAN
A 1110 DEMOLITION PLAN

A 1200 GROUND FLOOR PLAN
A 1201 LEVEL 01
A 1202 LEVEL 02
A 1203 LEVEL 03
A 1204 LEVEL 04
A 1205 LEVEL 05
A 1206 LEVEL 06
A 1207 LEVEL 07
A 1208 LEVEL 08
A 1209 ROOF PLAN

A 1301 ELEVATION 01
A 1302 ELEVATION 02
A 1303 ELEVATION 03

A 1401 SECTION AA
A 1402 SECTION BB

A 2001 GFA CALCULATION
A 2010 SOLAR ACCESS DIAGRAM 2D
A 2011 SOLAR ACCESS DIAGRAM 3D
A 2020 CROSS-VENTILATION DIAGRAM 2D
A 2030 LANDSCAPE CALCULATION

A 2101 SHADOW DIAGRAM 9AM 21 JUNE
A 2102 SHADOW DIAGRAM 12PM 21 JUNE
A 2103 SHADOW DIAGRAM 3PM 21 JUNE

A 2201 MATERIAL SCHEDULE
A 2202 MATERIAL SCHEDULE

FSR

SITE AREA: 282 m²
PERMISSIBLE FSR: 3:1
PERMISSIBLE GFA: 846 m²

APPROVED S4.55
TOTAL GFA: 1,068.33
TOTAL FSR: 3.78:1

UNIT MIX

SERVICED APARTMENTS: 12
OFFICES: 4
RETAIL: 1

LIST OF AMENDMENTS

Ground Floor
01. Rearrangement of Bin area and access W/C to accomodated Sewer connection on Natural Ground with associated clearances

Level 01
02. Balcony added to Office 01

Level 02
02. Balcony added to Office 02

Elevation 01
02. Balcony added to Office 01 & 02 with Glass Balustrade behind Facade Screen


S4.55 MODIFICATION

PROPOSED MIXED-USE DEVELOPMENT
4-10 Albert Road
Strathfield


T. +612 9744 7035 | E. office@ghazia.com
ACN: 67167131848
THE CARTON FACTORY, SUITE 21 / 47-55
JOHN ST, LEICHARDT NSW 2040




GHAZI AL ALI
ARCHITECT
PTY LTD
NSW reg. no. 7542

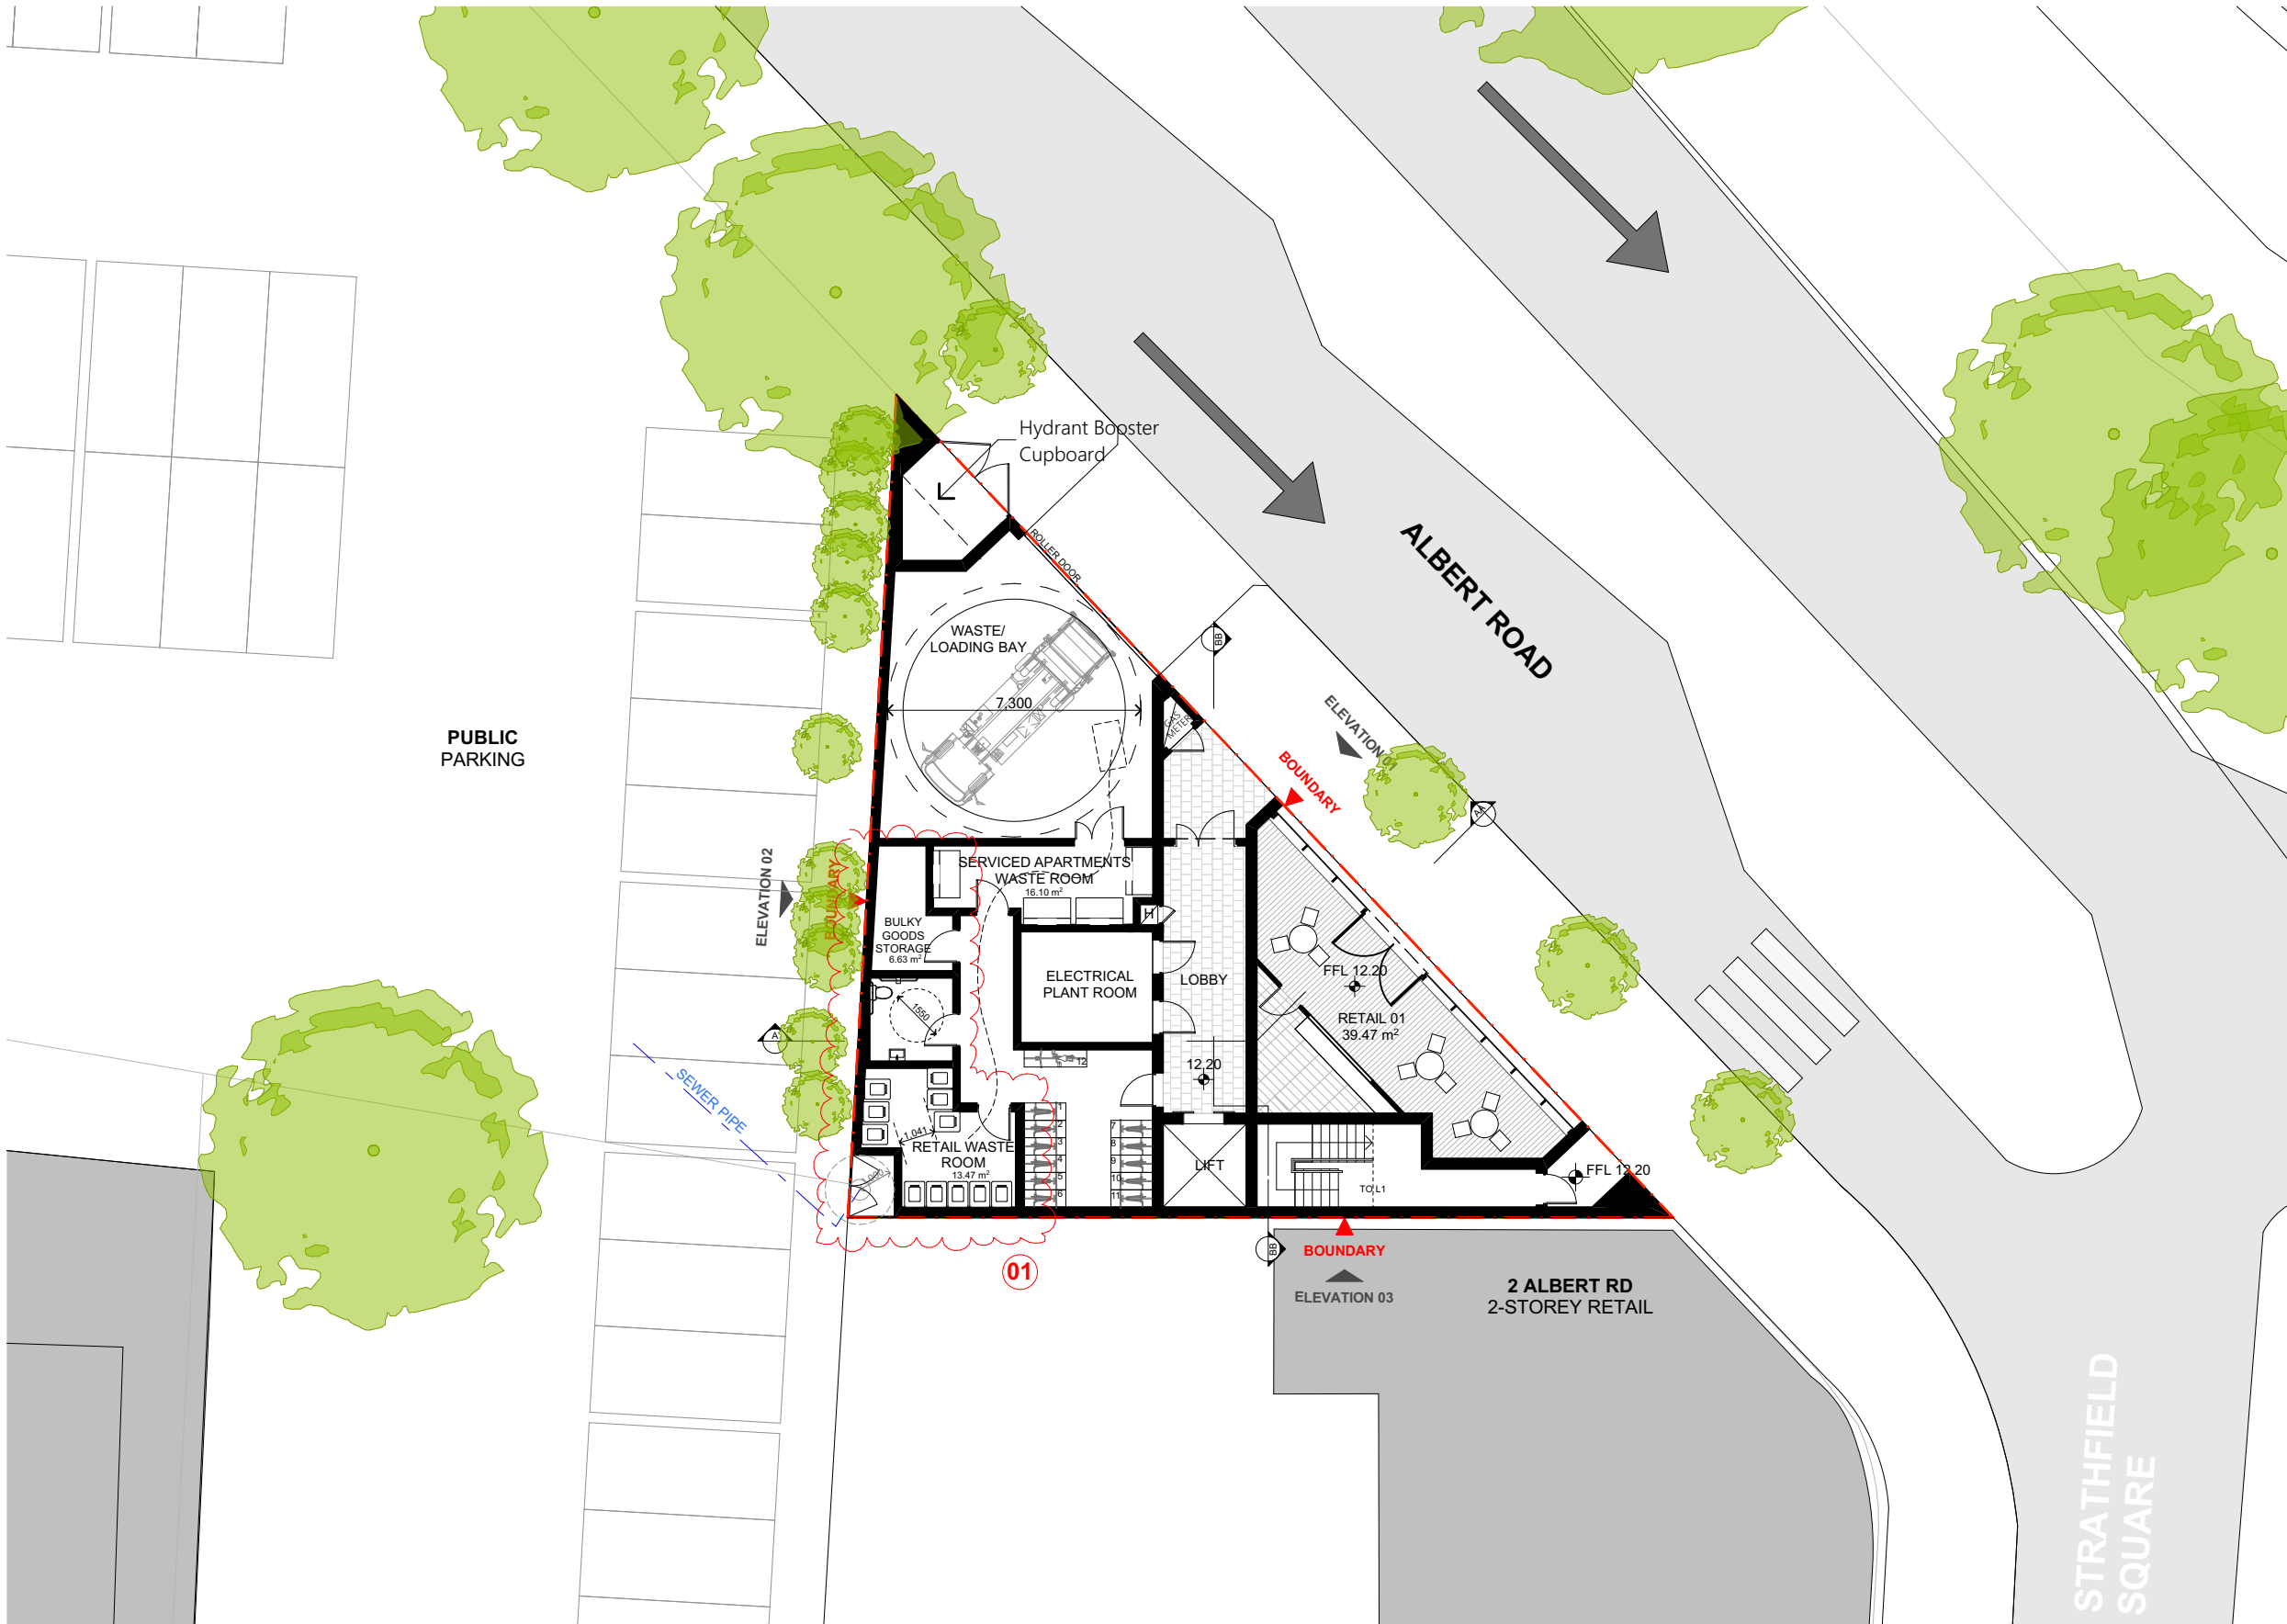

GROUND FLOOR PLAN
1:200

 


FOR DA PURPOSES ONLY NOT FOR CONSTRUCTION S4.55	A3 Drawing Original Size	A 1200252 FOR S4.55 Issue Date Description	© COPYRIGHT DO NOT SCALE DWGS. USE DIMENSIONS ONLY. REFER ANY DISCREPANCIES TO ARCHITECT PRIOR TO CONSTRUCTION. THESE DRAWINGS ARE SUBJECT TO COPYRIGHT.		ACCESS: ACCESS SOLUTIONS PO Box 262, Hamilton, NSW 2303 T: 06 1182 4183 E: bcasey@accesssolutions.com.au	ACOUSTIC: ACOUSTIC CONSULTING ENG. PO Box 3450, Putney, NSW 2112 T: 02 8006 5560 E: info@acousticconsulting.com.au	ARBORIST: TREE TALK Arborescultural Consulting E: suz@treetalk.com.au T: 02 9416 6607	BASIX: SUSTAINABLE THERMAL SOLUTIONS T: 0405 140 090 E: bcar57@bigpond.com	BCA: DESIGN BC PO Box 2331, North Parramatta T: 0405 5978 E: alex@designbc.com.au	GEOTECHNICAL: PDC CONSULTANTS 82 Bridge St, Lane Cove NSW 2066 T: 02 9450 3361 E: info@geoenvironmental.com.au	 GHAZI AL ALI ARCHITECT T: +612 8065 1544 E: office@ghazia.com ACN: 67167131848 The Carton Factory, 21/47 - 55 John Street, Leichhardt NSW 2040	PROJECT 4-10 ALBERT RD, STRATHFIELD CLIENT REDFERN ACCOMMODATION P/L	DRAWING NAME GROUND FLOOR PLAN
					WASTE MANAGEMENT: Elephant Foot Recycling Solutions Suite 29, Level 8 320 Adelaide Street Brisbane QLD 4000 T: 61 + 07 3236 2789 wmp@elephantfoot.com.au	HYDRAULIC: SCCE PO Box 7855, Baulkham Hills, NSW 2153 T: 02 8883 4239 E: sam@scce.com.au	LANDSCAPING: CONCEPT Suite 101, 506 Miller St, Cammeray NSW 2062 T: 02 9922 5312 E: rob@conceptpl.com.au	PLANNING: THINK PLANNERS GREAT WESTERN HWY, PARRAMATTA, NSW, 2150 T: (02) 9687 8899 E: info@thinkplanners.com.au	QUANTITY SURVEY: CONSTRUCTION CONSULTANTS Suite 15, 101 George St, Parramatta, NSW 2150 T: 02 9633 9233 E: info@pdcconsultants.com.au	TRAFFIC: PDC CONSULTANTS LEVEL 14/100 WILLIAM ST, WOOLLOOMOO NSW 2011 T: (02) 7900 6514 E: info@pdcconsultants.com.au		SCALE 1:200 DATE 30/07/2024	DRAWN MO PROJECT ARCHITECT GA PROJECT DIRECTOR GA

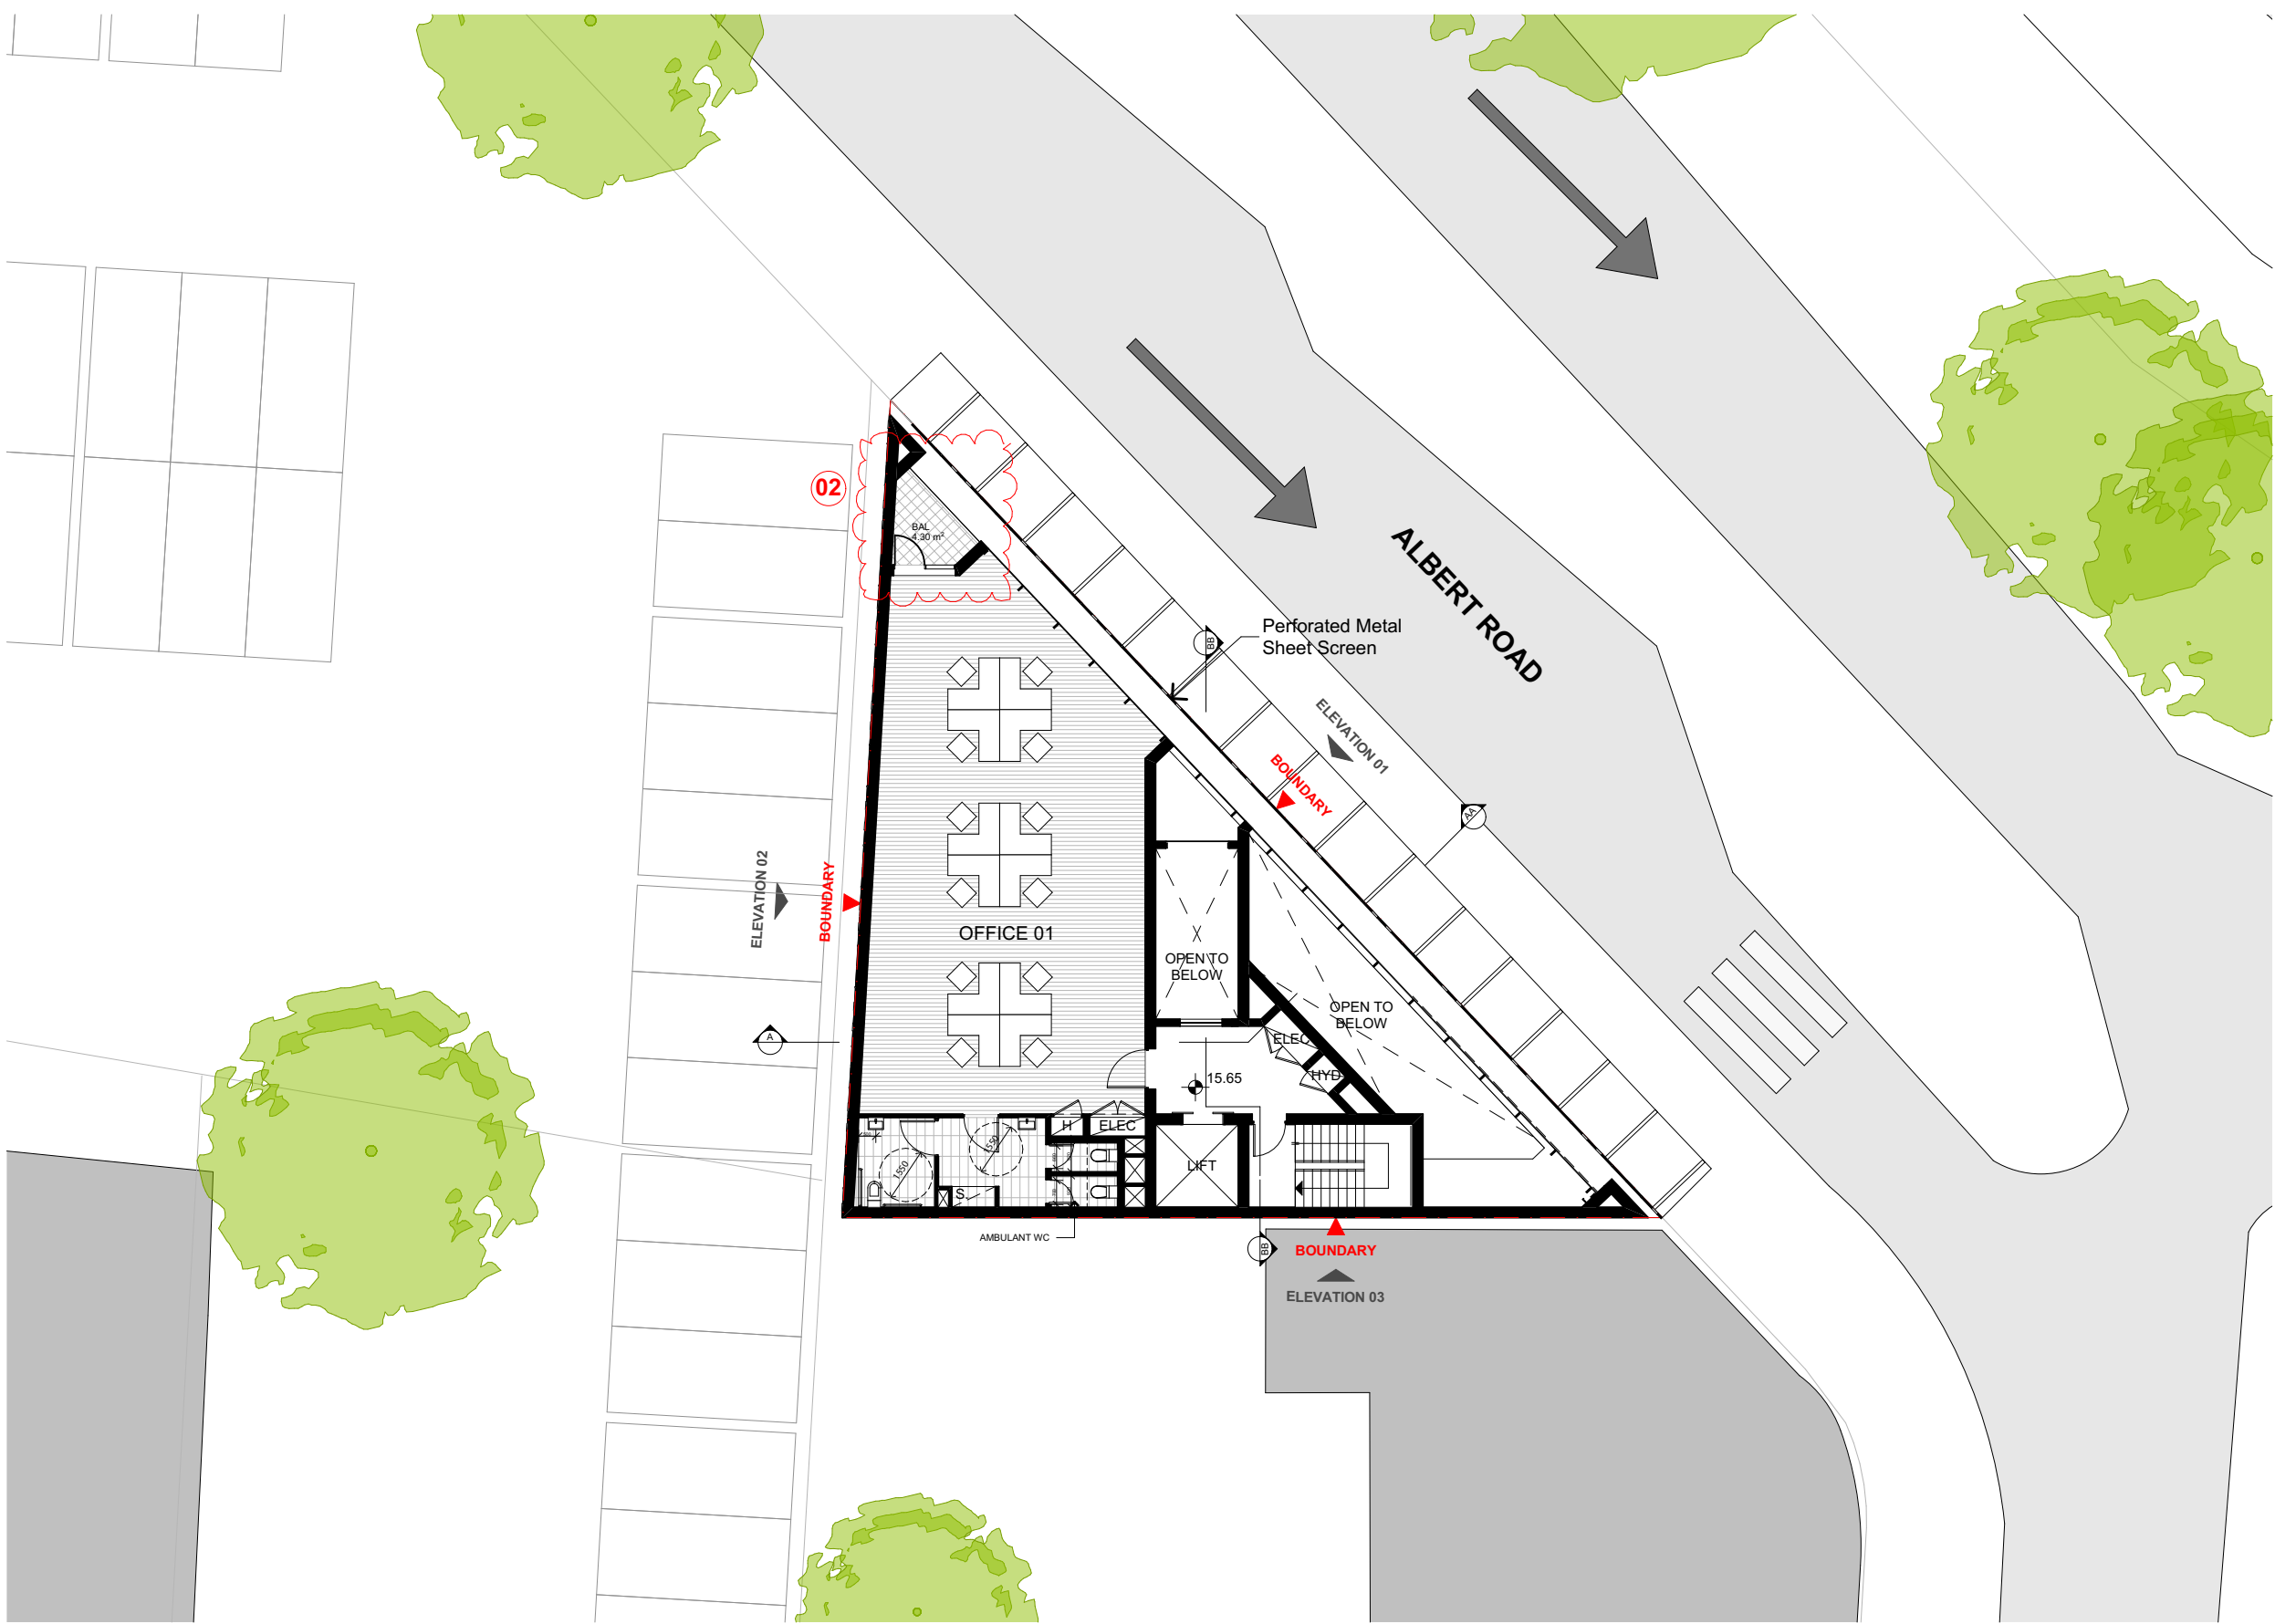


03 LEVEL 01 FLOOR PLAN
1:200

SCALE 1:200 @ A3
0 1 2 5 10M

FOR DA PURPOSES ONLY NOT FOR CONSTRUCTION S4.55	Drawing Original Size A3	A 120252 FOR S4.55 Issue Date Description	© COPYRIGHT DO NOT SCALE DWGS. USE DIMENSIONS ONLY. REFER ANY DISCREPANCIES TO ARCHITECT PRIOR TO CONSTRUCTION. THESE DRAWINGS ARE SUBJECT TO COPYRIGHT.		ACCESS: ACCESS SOLUTIONS PO Box 262, Hamilton, NSW 2303 T: 06 1182 4183 E: bcasey@accesssolutions.com.au	ACOUSTIC: ACOUSTIC CONSULTING ENG. PO Box 3450, Putney, NSW 2112 T: 02 8883 4239 E: info@acousticconsulting.com.au	ARBORIST: TREE TALK Arboricultural Consulting E: suz@tree-talk.com.au T: 02 9416 6607	BASIX: SUSTAINABLE THERMAL SOLUTIONS T: 0405 140 090 E: bcar37@bigpond.com	BCA: DESIGN BC PO Box 2331, North Parramatta T: 04 6429 5978 E: alex@designbc.com.au	GEOTECHNICAL: PC CONSULTANTS PO Box 2331, North Parramatta T: 04 6429 5978 E: alex@designbc.com.au	ARCHITECT: GHAZI AL ALI ARCHITECT T: +612 8065 1544 E: office@ghazia.com ACN: 67167131848 The Carlton Factory, 21/47 - 55 John Street, Leichhardt NSW 2040	PROJECT 4-10 ALBERT RD, STRATHFIELD CLIENT REDFERN ACCOMMODATION P/L SCALE 1:200 DATE 30/07/2024 DRAWN MO PROJECT ARCHITECT GA PROJECT DIRECTOR GA	DRAWING NAME LEVEL 01 DRAWING NUMBER DA A 1201 PROJECT NUMBER 60.16 ISSUE A
					WASTE MANAGEMENT: Elephant's Foot Recycling Solutions Suite 25, Level 8 320 Adelaide Street Brisbane QLD 4000 T: 61 + 07 3236 2789 wmp@elephantstool.com.au	HYDRAULIC: SCCE PO Box 7855, Baulkham Hills, NSW 2153 T: 02 8883 4239 E: sam@scce.com.au	LANDSCAPING: CONCEPT Suite 101, 506 Miller St, Cammeray NSW 2062 T: 02 9922 5312 E: rob@concept.com.au	PLANNING: THINK PLANNERS GREAT WESTERN HWY, PARRAMATTA, NSW, 2150 T: (02) 9687 8899 E: info@thinkplanners.com.au	QUANTITY SURVEY: CONSTRUCTION CONSULTANTS Suite 15, 101 George St, Parramatta, NSW 2150 T: 02 9633 9233 E: info@pdc.com.au	TRAFFIC: PC CONSULTANTS LEVEL 14/100 WILLIAM ST, WOOLLOOMOO NSW 2011 T: (02) 7900 6514 E: info@pdc.com.au			

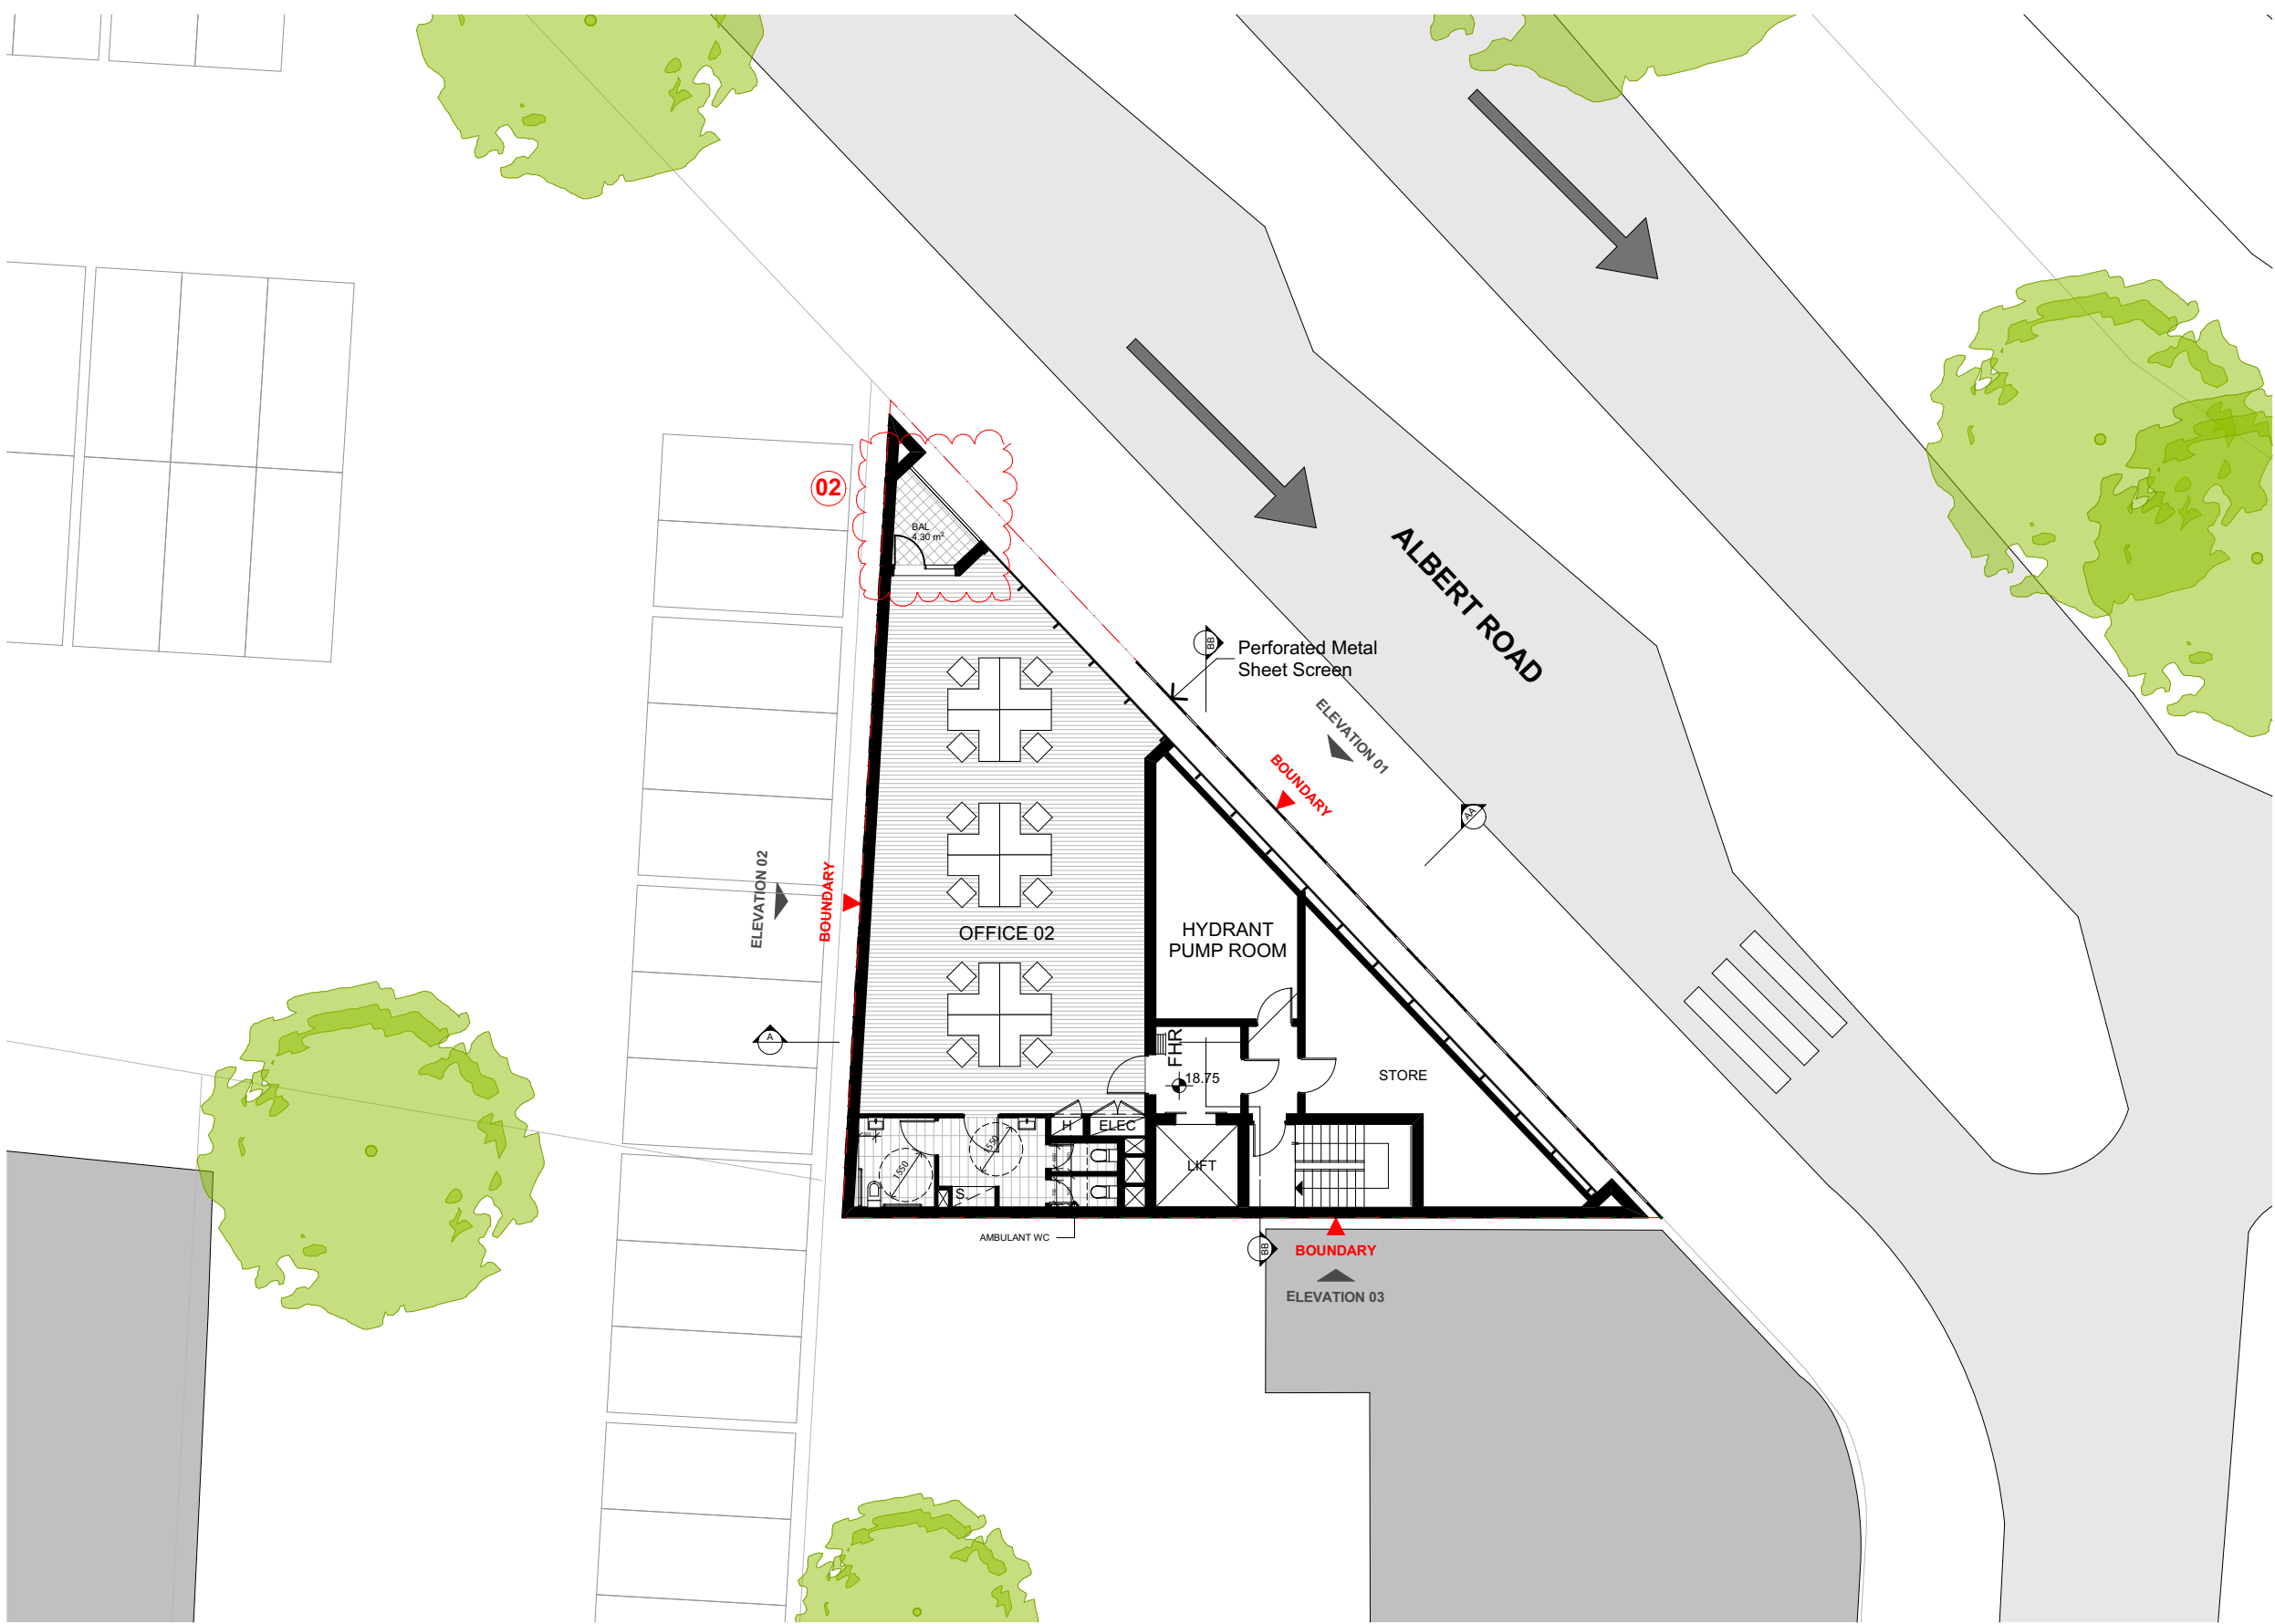

03 LEVEL 02 FLOOR PLAN
1:200

 

FOR DA PURPOSES ONLY
NOT FOR CONSTRUCTION
S4.55

Drawing Original Size
A3

A	120725	FOR S4.55	
Issue	Date	Description	

© COPYRIGHT

DO NOT SCALE DWGS. USE DIMENSIONS ONLY. REFER ANY DISCREPANCIES TO ARCHITECT PRIOR TO CONSTRUCTION.

THESE DRAWINGS ARE SUBJECT TO COPYRIGHT.

ACCESS:
ACCESS SOLUTIONS
PO Box 262, Hamilton, NSW 2303
T: 06 1182 4183
E: bcasey@accesssolutions.com.au

WASTE MANAGEMENT:
Elephant Foot Recycling Solutions
Suite 25, Level 8 | 320 Adelaide Street | Brisbane QLD 4000
T: 61 + 07 3236 2789
wmp@elephantfoot.com.au

ACOUSTIC:
ACOUSTIC CONSULTING ENG.
PO Box 3450, Putney, NSW 2112
T: 02 8883 4239
E: info@acousticconsulting.com.au

HYDRAULIC:
SCCE
PO Box 7855, Baulkham Hills, NSW 2153
T: 02 9883 4239
E: sam@scce.com.au

ARBORIST:
TREE TALK Arborescultural Consulting
E: suz@tree-talk.com.au
T: 02 9416 6607

LANDSCAPING:
CONCEPT
Suite 101, 506 Miller St, Cammeray NSW 2062
T: 02 9922 5312
E: rob@conceptplanners.com.au

BASIX:
SUSTAINABLE THERMAL SOLUTIONS
T: 0405 140 090
E: bcar57@bigpond.com

PLANNING:
THINK PLANNERS
GREAT WESTERN HWY, PARRAMATTA, NSW, 2150
T: (02) 9687 8899
E: info@thinkplanners.com.au

BCA:
DESIGN BC
PO Box 2331, North Parramatta 1750
T: 04 6429 5978
E: alex@designbc.com.au

QUANTITY SURVEY:
CONSTRUCTION CONSULTANTS
Suite 15, 101 George St, Parramatta, NSW 2150
T: 02 9633 9233
E: info@pdcconsultants.com.au

GEOTECHNICAL:
PDC CONSULTANTS
82 Bridge St, Lane Cove NSW 2066
T: 02 9450 3361
E: info@geoenvironmental.com.au

TRAFFIC:
PDC CONSULTANTS
LEVEL 14/100 WILLIAM ST, WOOLLOOMOO NSW 2011
T: (02) 7900 6514
E: info@pdcconsultants.com.au

ARCHITECT:
GHAZI AL ALI ARCHITECT PTY LTD
T: +612 8065 1544 | E: office@ghazia.com
ACN: 67167131848
The Carton Factory, 21/47 - 55 John Street, Leichhardt NSW 2040



PROJECT 4-10 ALBERT RD, STRATHFIELD	CLIENT REDFERN ACCOMMODATION P/L	DATE 30/07/2024
SCALE 1:200	DRAWN MO	PROJECT ARCHITECT GA
		PROJECT DIRECTOR GA

DRAWING NAME
LEVEL 02

DRAWING NUMBER
DA

PROJECT NUMBER
60.16


ISSUE
A

 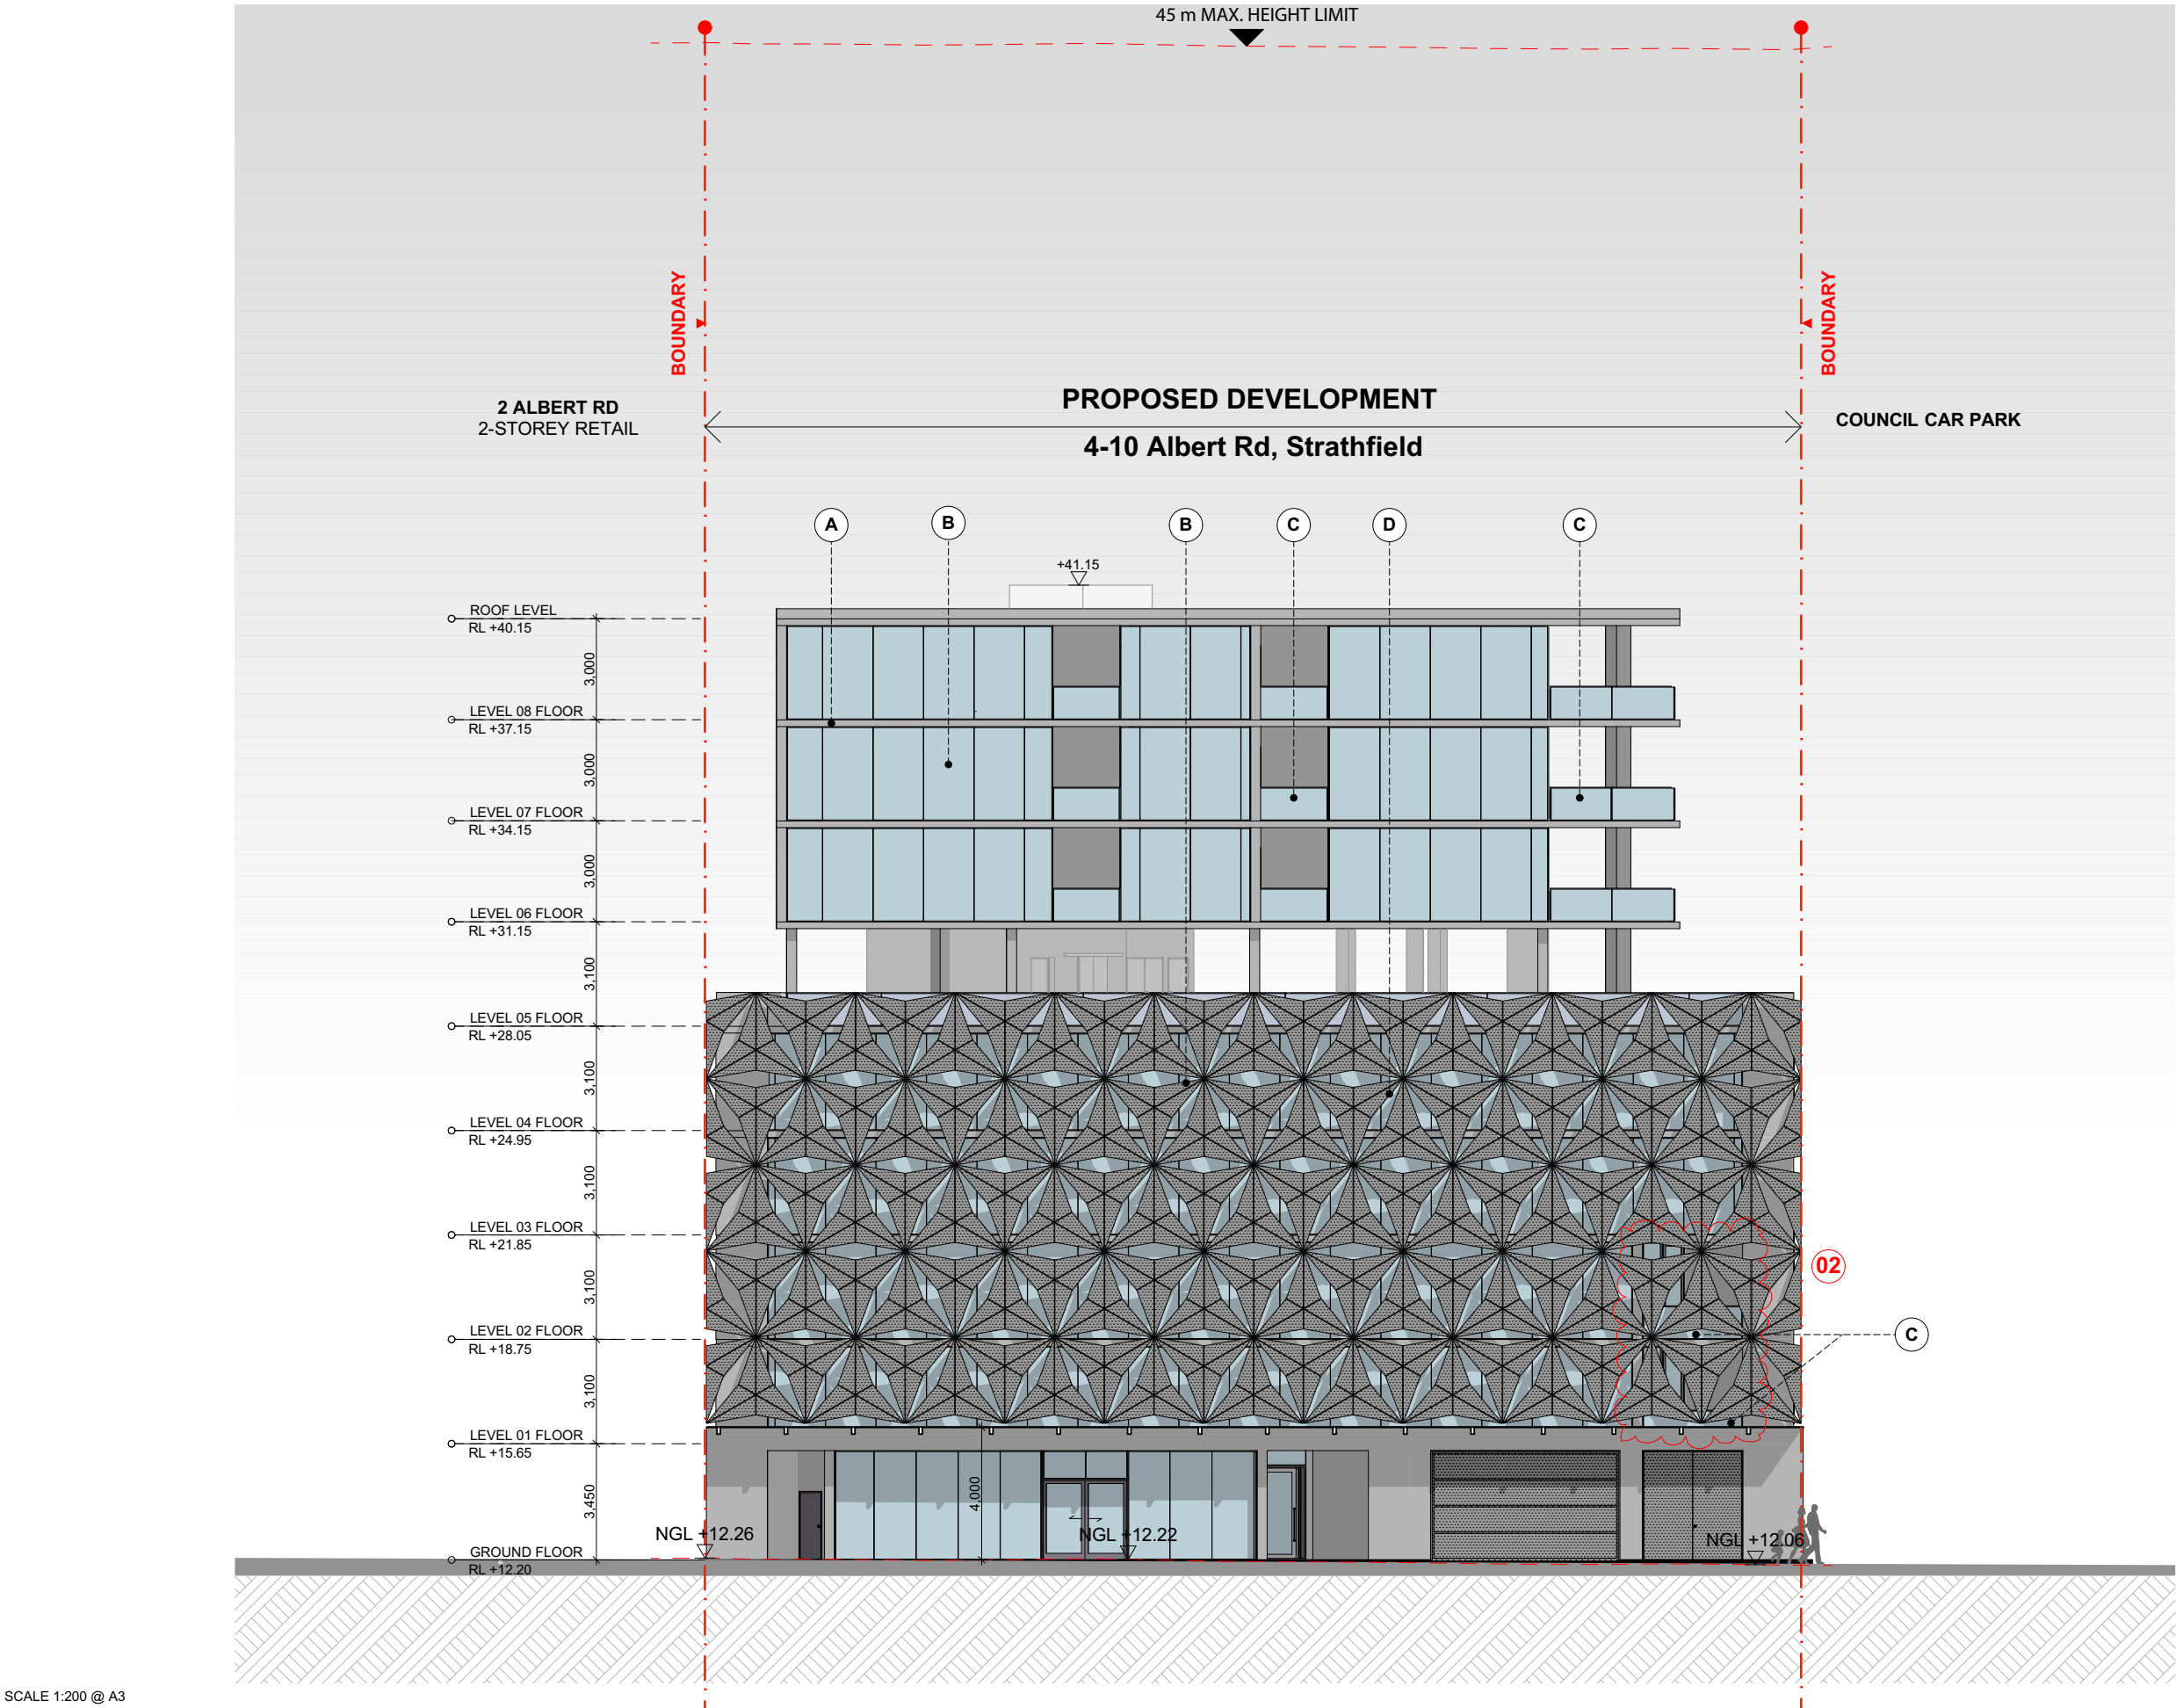


A LIGHT GERY RENDER



B CURTAIN WALL - BLUE COLOR

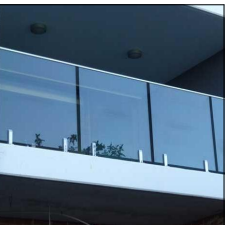

C FRAMELESS BLUE GLASS BALUSTRADE

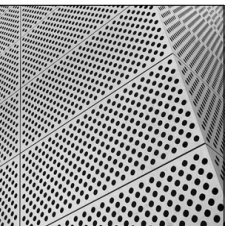

D PERFORATED SCREEN- GREY COLOR



E GREY RENDER TO MATCH PERFORATED SCREEN COLOR

ELEVATION 01
1:200

SCALE 1:200 @ A3
0 1 2 5 10M

FOR DA PURPOSES ONLY
NOT FOR CONSTRUCTION
S4.55

Drawing Original Size
A3

Issue	Date	Description
A	12/03/2024	FOR S4.55

© COPYRIGHT

DO NOT SCALE DWGS. USE DIMENSIONS ONLY. REFER ANY DISCREPANCIES TO ARCHITECT PRIOR TO CONSTRUCTION.

THESE DRAWINGS ARE SUBJECT TO COPYRIGHT.

ACCESS:

ACCESS SOLUTIONS
PO Box 262, Hamilton, NSW 2303
T: 06 1182 4183
E: bcasey@accesssolutions.com.au

WASTE MANAGEMENT:

Elephant Forest Recycling Solutions
Suite 29, Level 8 | 320 Adelaide Street | Brisbane QLD 4002
T: 61 + 07 3236 2789
wmp@elephantstool.com.au

ACOUSTIC:

ACOUSTIC CONSULTING ENG.
PO Box 3450, Putney, NSW 2112
T: 02 8006 5560
E: info@acousticconsulting.com.au

HYDRAULIC:

SCCE
PO Box 7855, Baulkham Hills, NSW 2153
T: 02 8883 4239
E: sam@scce.com.au

ARBORIST:

TREE TALK Arborescultural Consulting
PO Box 440, Parramatta, NSW 2150
T: 02 9416 6607

LANDSCAPING:

CONCEPT
Suite 101, 506 Miller St, Cammeray NSW 2062
T: 02 9922 5312
E: rob@concept.com.au

BASIX:

SUSTAINABLE THERMAL SOLUTIONS
PO Box 140, 090
T: 0405 140 090
E: bcar57@bigpond.com

PLANNING:

THINK PLANNERS
GREAT WESTERN HWY, PARRAMATTA, NSW, 2150
T: (02) 9687 8899
E: info@thinkplanners.com.au

BCA:

DESIGN BC
PO Box 2331, North Parramatta 1750
T: 04 6429 5978
E: elias@designbc.com.au

QUANTITY SURVEY:

CONSTRUCTION CONSULTANTS
Suite 15, 101 George St, Parramatta, NSW 2150
T: 02 9633 9233
E: info@qdc.com.au

GEOTECHNICAL:

GEO-ENVIRONMENTAL ENGINEERING
82 Bridge St, Lane Cove NSW 2066
T: 02 9450 3361
E: info@geoenvironmental.com.au

TRAFFIC:

CONSTRUCTION CONSULTANTS
LEVEL 14/100 WILLIAM ST, WOOLLOOMOO NSW 2011
T: (02) 7900 6514
E: info@qdc.com.au

ARCHITECT:

GHAZI AL ALI ARCHITECT PTY LTD
T: +612 8065 1544 | E: office@ghazia.com
ACN: 67167131848
The Carton Factory, 21/47 - 55 John Street, Leichhardt NSW 2040

PROJECT

4-10 ALBERT RD, STRATHFIELD

CLIENT

REDFERN ACCOMMODATION P/L

SCALE

1:197.31

DRAWN

MO

PROJECT ARCHITECT

GA

PROJECT DIRECTOR

GA

DATE

30/07/2024

DRAWING NAME

ELEVATION 01

DRAWING NUMBER



DA A1301

PROJECT NUMBER


60.16

ISSUE


B

 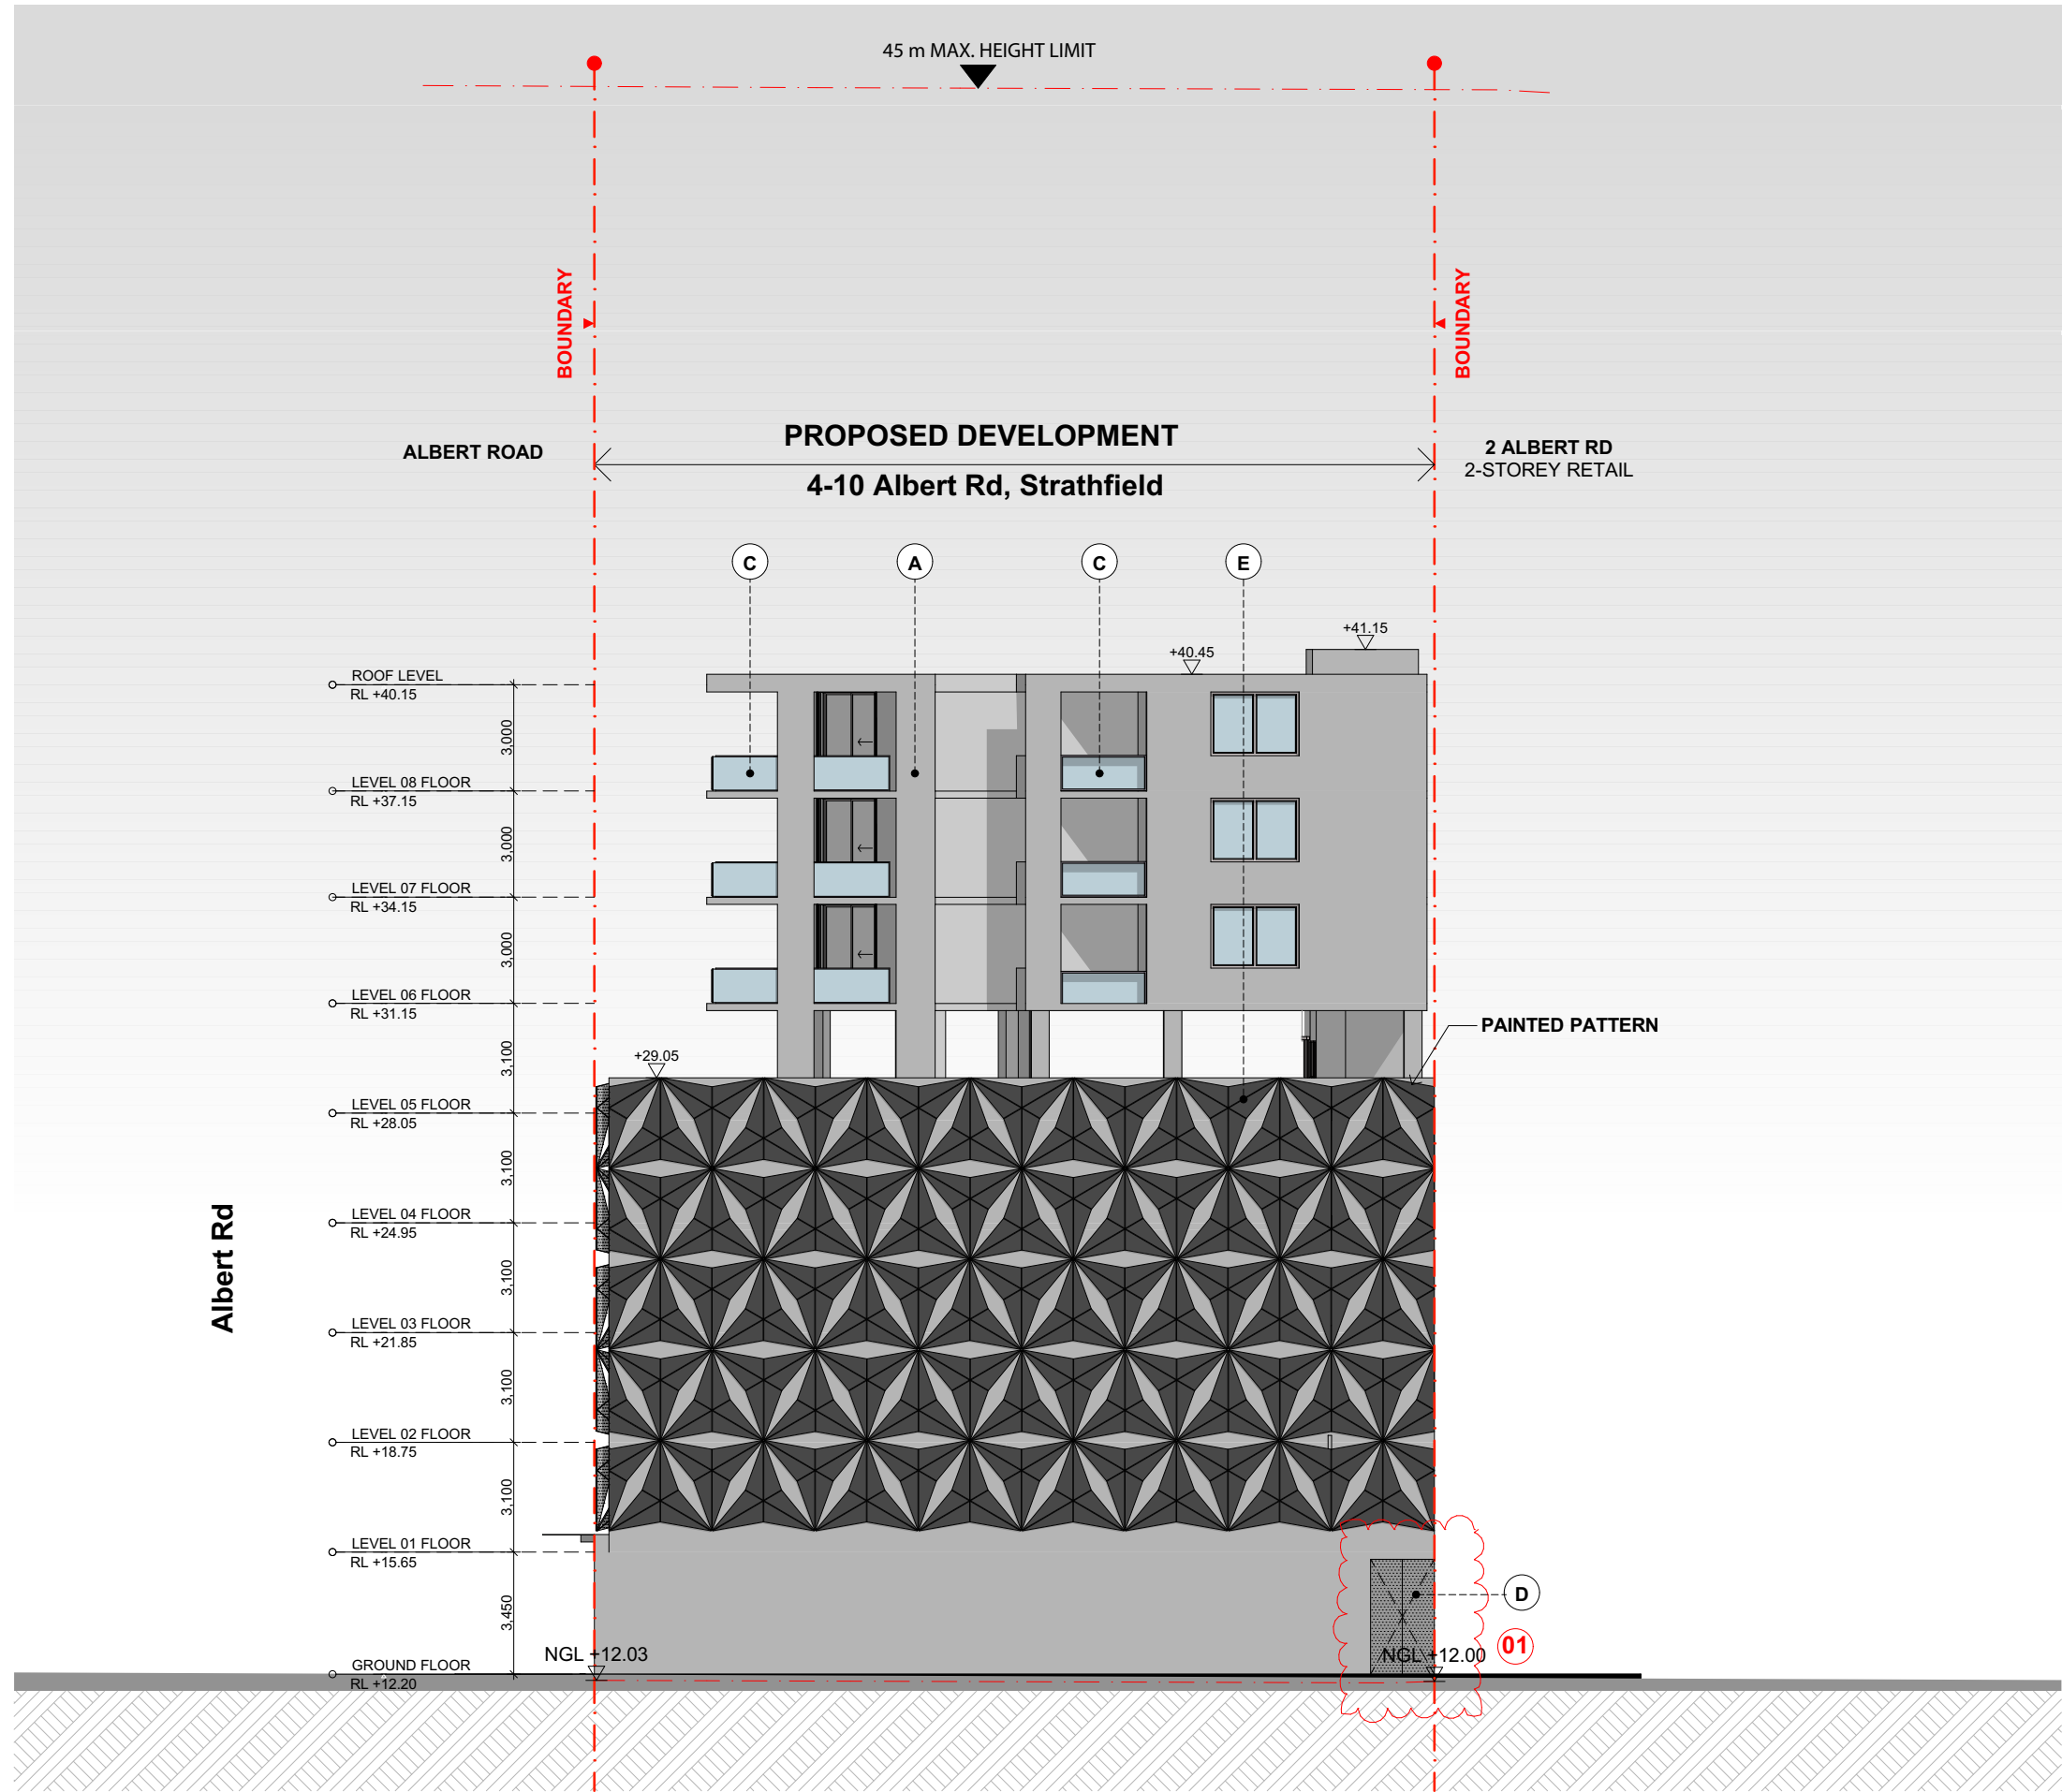


A LIGHT GERY RENDER

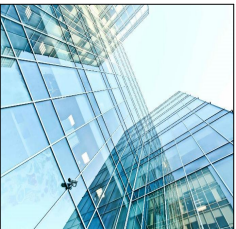


B CURTAIN WALL - BLUE COLOR

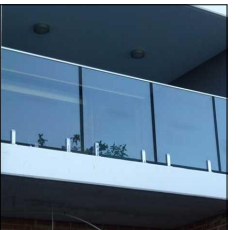

C FRAMELESS BLUE GLASS BALUSTRADE

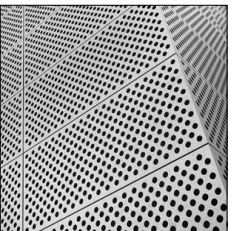


D PERFORATED SCREEN- GREY COLOR

 

E GREY RENDER TO MATCH PERFORATED SCREEN COLOR

ELEVATION 02
1:200

 


FOR DA
PURPOSES ONLY
NOT FOR
CONSTRUCTION

S4.55

Drawing Original Size
A3

Issue	Date	Description
A	12/03/24	FOR S4.55

© COPYRIGHT
DO NOT SCALE DWGS. USE
DIMENSIONS ONLY. REFER
ANY DISCREPANCIES TO
ARCHITECT PRIOR TO
CONSTRUCTION.
THESE DRAWINGS ARE
SUBJECT TO COPYRIGHT.

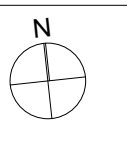

ACCESS:
ACCESS SOLUTIONS
PO Box 262, Hamilton, NSW 2303
T: 06 1182 4183
E: bcasey@accesssolutions.com.au

WAST MANAGEMENT:
Elephants Foot Recycling Solutions
Suite 29, Level 8 | 320 Adelaide Street |
Brisbane QLD 4002
T: 61 + 07 3236 2789
wmp@elephantsfoot.com.au

ACOUSTIC:
ACOUSTIC CONSULTING ENG.
PO Box 3450, Putney, NSW 2112
T: 02 8006 5560
E: info@acousticconsulting.com.au

HYDRAULIC:
SCCE
PO Box 7855, Baulkham Hills, NSW 2153
T: 02 8883 4239
E: sam@scce.com.au

ARBORIST:
TREE TALK Arborescultural Consulting
PO Box 440, Parramatta, NSW 2150
T: 02 9416 6607

LANDSCAPING:
CONCEPT
Suite 101, 506 Miller St, Cammeray NSW
2062
T: 02 9922 5312
E: rob@concept.com.au

BASIX:
SUSTAINABLE THERMAL SOLUTIONS
PO Box 3450, Putney, NSW 2112
T: 0405 140 090
E: bcar57@bigpond.com

PLANNING:
THINK PLANNERS
GREAT WESTERN HWY, PARRAMATTA,
NSW, 2150
T: (02) 9617 8899
E: info@thinkplanners.com.au

BCA:
DESIGN BC
PO Box 2331, North Parramatta
1750
T: 04 6429 5978
E: alex@designbc.com.au

QUANTITY SURVEY:
CONSTRUCTION CONSULTANTS
Suite 15, 101 George St, Parramatta, NSW
2150
T: 02 9633 9233
E: info@pdcconsultants.com.au

GEOTECHNICAL:
GEO-ENVIRONMENTAL ENGINEERING
82 Bridge St, Lane Cove NSW 2066
1750
T: 02 9450 3361
E: info@geoenvironmental.com.au



TRAFFIC:
CONSTRUCTION CONSULTANTS
LEVEL 14/100 WILLIAM ST,
WOOLLOOMOO NSW 2011
T: (02) 7900 6514
E: info@pdcconsultants.com.au

ARCHITECT:
 **GHAZI AL ALI**
ARCHITECT
PTY LTD

T: +612 8065 1544 | E: office@ghazia.com
ACN: 67167131848
The Carton Factory,
21/47 - 55 John Street, Leichhardt NSW 2040

PROJECT 4-10 ALBERT RD, STRATHFIELD			
CLIENT REDFERN ACCOMMODATION P/L			
SCALE 1:200	DATE 30/07/2024	PROJECT ARCHITECT GA	
DRAWN MO	PROJECT ARCHITECT GA	PROJECT DIRECTOR GA	


DRAWING NAME ELEVATION 02		PROJECT NUMBER 60.16	ISSUE A
DRAWING NUMBER DA	A 1302		

 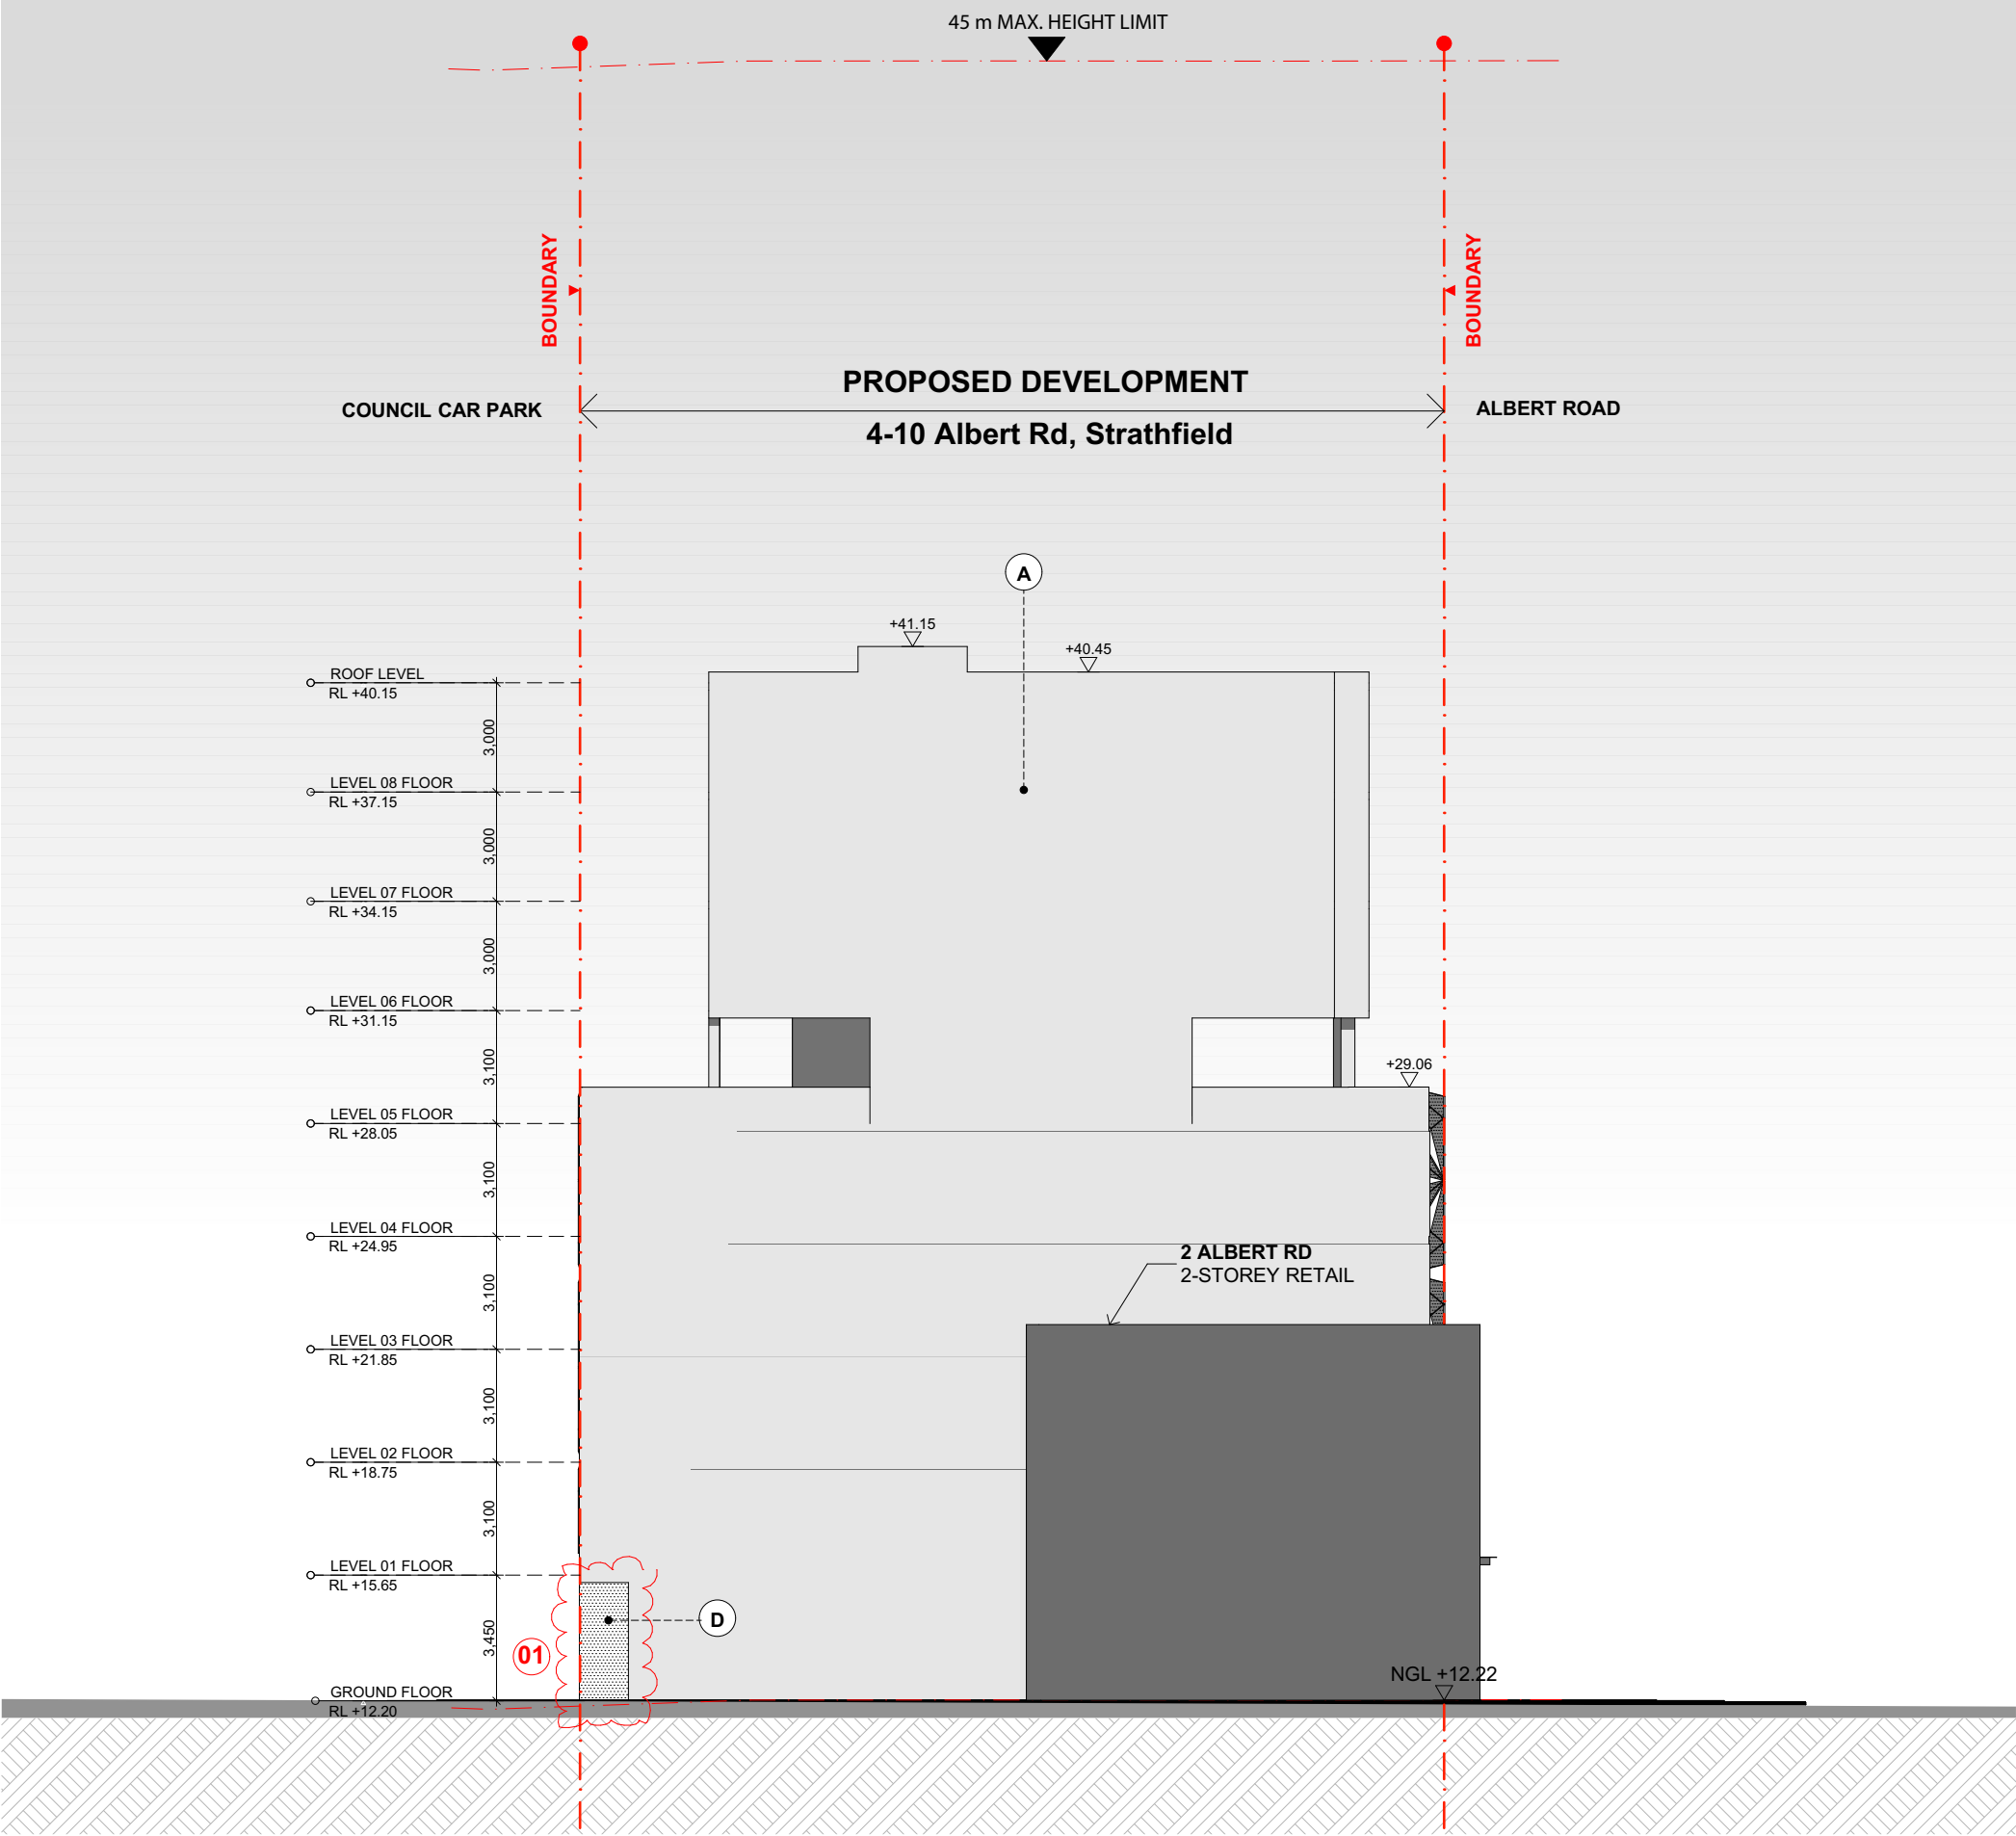


A LIGHT GERY RENDER




B CURTAIN WALL - BLUE COLOR

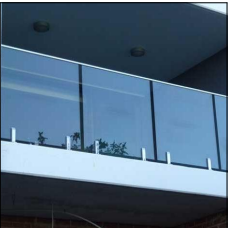

C FRAMELESS BLUE GLASS BALUSTRADE

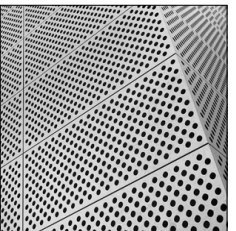

D PERFORATED SCREEN- GREY COLOR

 

E GREY RENDER TO MATCH PERFORATED SCREEN COLOR


SCALE 1:200 @ A3

FOR DA PURPOSES ONLY
NOT FOR CONSTRUCTION
S4.55

A3

Issue Date

© COPYRIGHT
DO NOT SCALE DWGS. USE DIMENSIONS ONLY. REFER ANY DISCREPANCIES TO ARCHITECT PRIOR TO CONSTRUCTION.
THESE DRAWINGS ARE SUBJECT TO COPYRIGHT.

 

ACCESS:
ACCESS SOLUTIONS
PO Box 262, Hamilton, NSW 2303
E: bcasey@accesssolutions.com.au

ACOUSTIC:
ACOUSTIC CONSULTING ENG.
PO Box 3450, Putney, NSW 2112
E: info@acousticconsulting.com.au

ARBOURIST:
TREE TALK
PO Box 262, Hamilton, NSW 2303
E: info@tree-talk.com.au

BASIX:
SUSTAINABLE THERMAL SOLUTIONS
PO Box 3450, Putney, NSW 2112
E: bcasey@tree-talk.com.au

BCA:
DESIGN BC
PO Box 2331, North Parramatta, NSW 2150
E: info@designbc.com.au

GEOTECHNICAL:
GEO-ENVIRONMENTAL ENGINEERING
82 Bridge St, Lane Cove NSW 2066
E: info@geoenviro.com.au

ARCHITECT:
GHAZI AL ALI ARCHITECT
T: +612 8065 1544 | E: office@ghazia.com
ACN: 67167131848
The Carton Factory,
21/47 - 55 John Street, Leichhardt NSW 2040

PROJECT
4-10 ALBERT RD, STRATHFIELD
CLIENT
REDFERN ACCOMMODATION P/L
SCALE
1:200
DATE
30/07/2024
DRAWN
MO
PROJECT ARCHITECT
GA
PROJECT DIRECTOR
GA

DRAWING NAME
ELEVATION 03
DRAWING NUMBER
DA
PROJECT NUMBER
A 1303
ISSUE
A
PROJECT NUMBER
60.16