




1 SITE PLAN
SCALE 1:500



2 ELEVATION - NORTH (SIDE)
SCALE 1:200

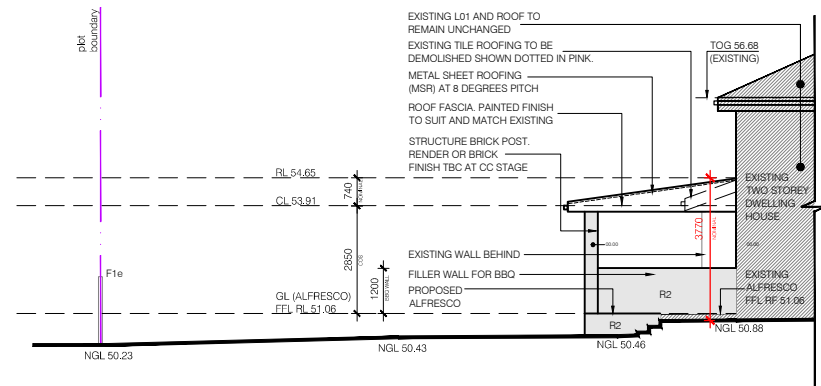

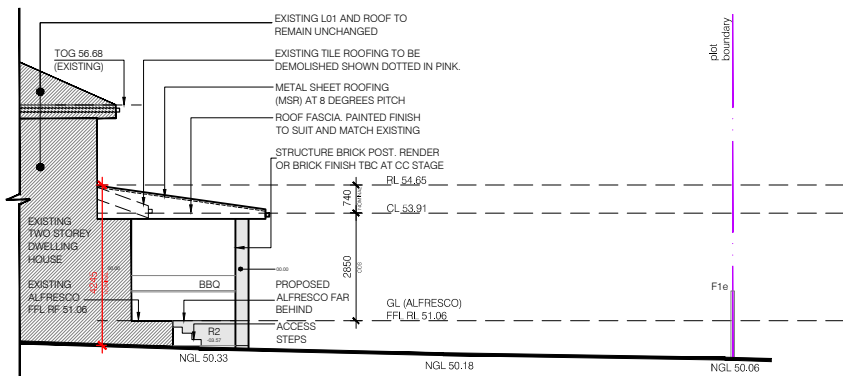

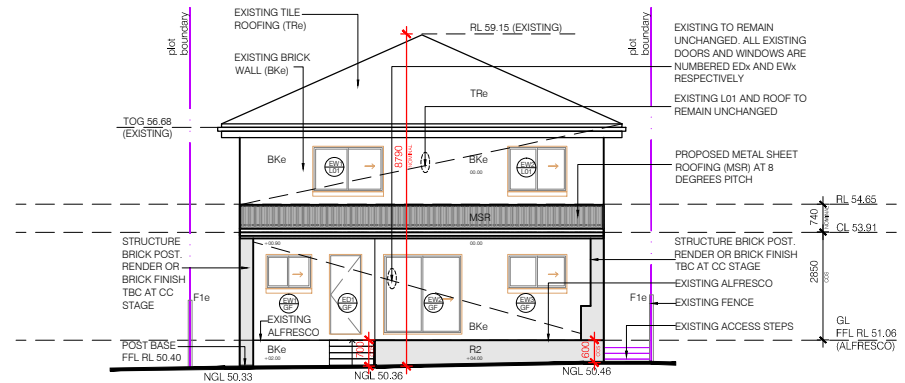
3 ELEVATION - SOUTH (SIDE)
SCALE 1:200



4 ELEVATION - EAST (REAR)
SCALE 1:200

DEVELOPMENT APPLICATION (DA) & CONSULTANTS COORDINATION

<div><div>RHIZOME</div><div></div></div> <div><div></div><div><div>Address: 117 Warwick Road, Greenacre, NSW, 2190 Phone: 02 9622 2222 Fax: 02 9622 2223 Email: info@rhizome.com.au Web: www.rhizome.com.au</div><div><div>U.S. (2014), P. (2014), S. (2014), U.S. (2014), U.S. (2014), U.S. (2014) U.S. (2014), P. (2014), S. (2014), U.S. (2014), U.S. (2014), U.S. (2014) U.S. (2014), P. (2014), S. (2014), U.S. (2014), U.S. (2014), U.S. (2014)</div></div></div></div>	Rev:	Notes:	Date:	Project:	Drawing Title:				Job No.	Dwg No.	Rev.
	B	DA ISSUE	18.03.25	Proposed Alts & Adds 67 Hillcrest Avenue Greenacre NSW 2190	NOTIFICATION PLAN				048/24	N.A.	OF B
					Client: A&K ENGINEERING GROUP P/L	Drawn by ST/AK	Date: 15.04.24		Scale: AS SHOWN @ A4	15 SHEETS	