

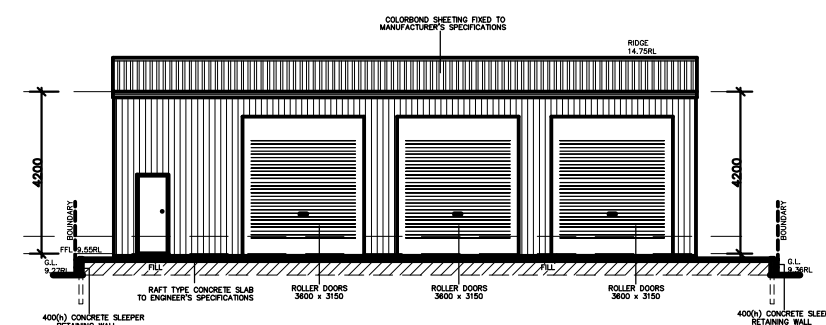
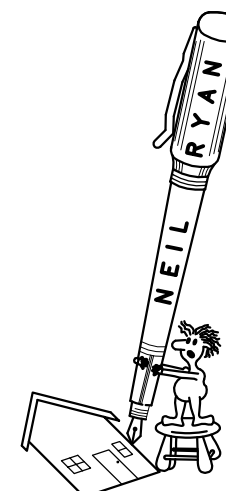
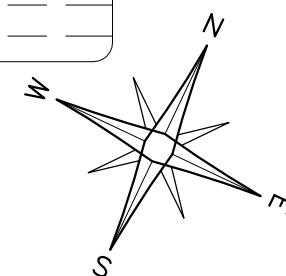


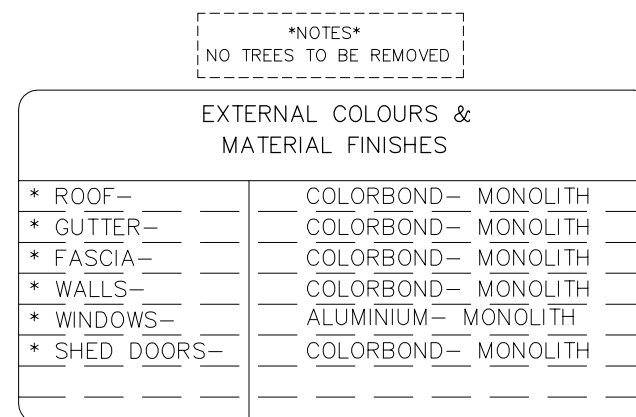


SOUTH ELEVATION

SCALE 1:200 @ A3

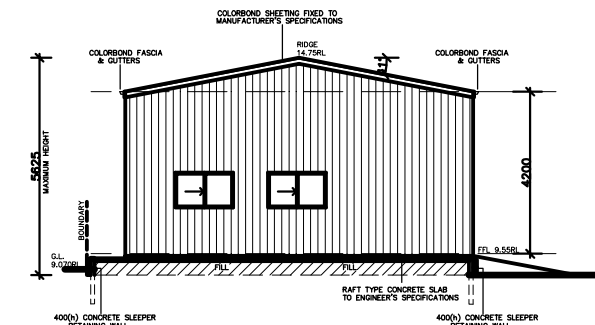


WEST ELEVATION

SCALE 1:200 @ A3

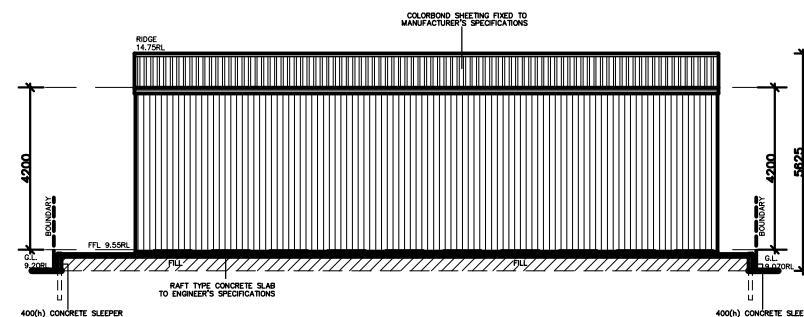

NORTH ELEVATION

SCALE 1:200 @ A3

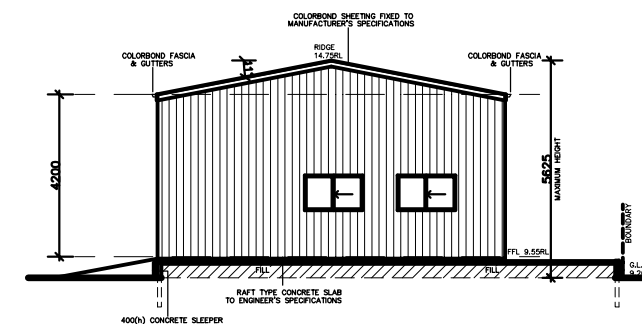

EAST ELEVATION

SCALE 1:200 @ A3

PROPOSED DETACHED SHED FOR:

Shane & Dolly Collis
13 Pitt Street Taree

DRAWING NOTIFICATION PLAN

JOB No.
2024-035

SHEET No.
1 OF 1

DATE **MAR 2025**

SCALE
1:200 @ A3

ISSUE A-2

DRAWN BY: **NEIL RYAN**
44 WOOLA ROAD TAREE
Mob. 0417682880
Email: admin@neilryan.com.au
ABN 43 831 206 704

CHECKED