



SOUTH ELEVATION

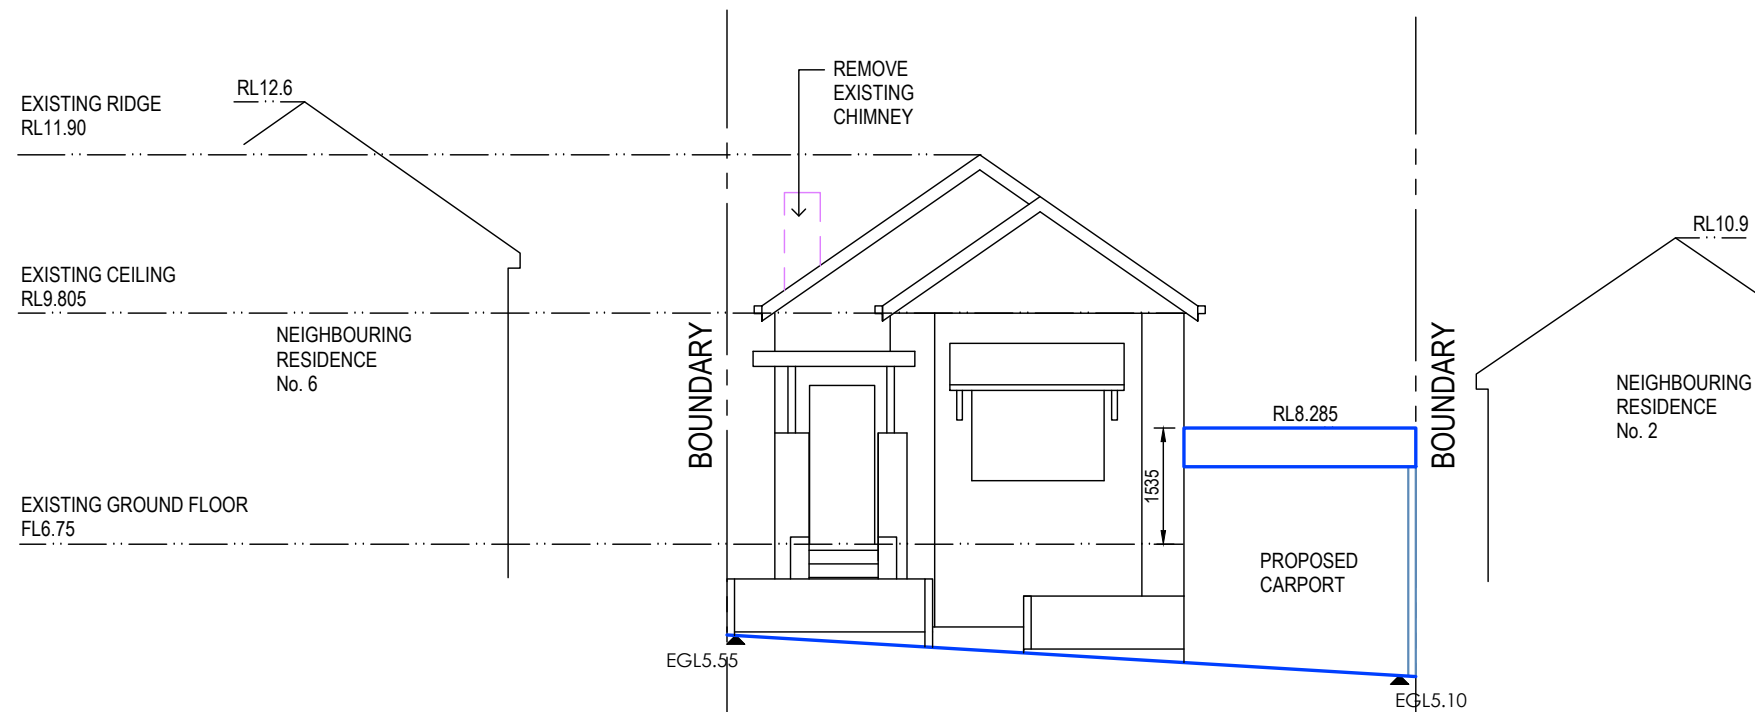

**WEST ELEVATION
AT SMITH AVENUE**

 

RIGHT ANGLE
DESIGN & DRAFTING PTY LTD

P.O.Box 1049 SURRY HILLS 2010
PHONE: 8399-0072
EMAIL: info@rightangledesign.com.au
ABN: 70 150 745 556

ROBYN GOOD
HORTICULTURE CERT III
ASSOC. DIPLOMA STRUCTURAL ENGINEERING
NZCD ARCHITECTURAL DRAUGHTING

MEMBER: SWIMMING POOL & SPA ASSOCIATION
BUILDING DESIGNERS ASSOCIATION AUSTRALIA

REVISIONS:
A 01.04.2025 - CARPORT RELOCATED

PROPOSED ALTERATIONS AND ADDITIONS
FELICITY BUGDEN
LOT 2 DP104939
No. 4 SMITH AVENUE
HURLSTONE PARK 2193

DWG NAME			
SOUTH AND WEST ELEVATIONS			
DATE	SCALE AT A3	JOB NUMBER	DWG NUMBER
APRIL 2024	1:100	RADD24026	A5 A