
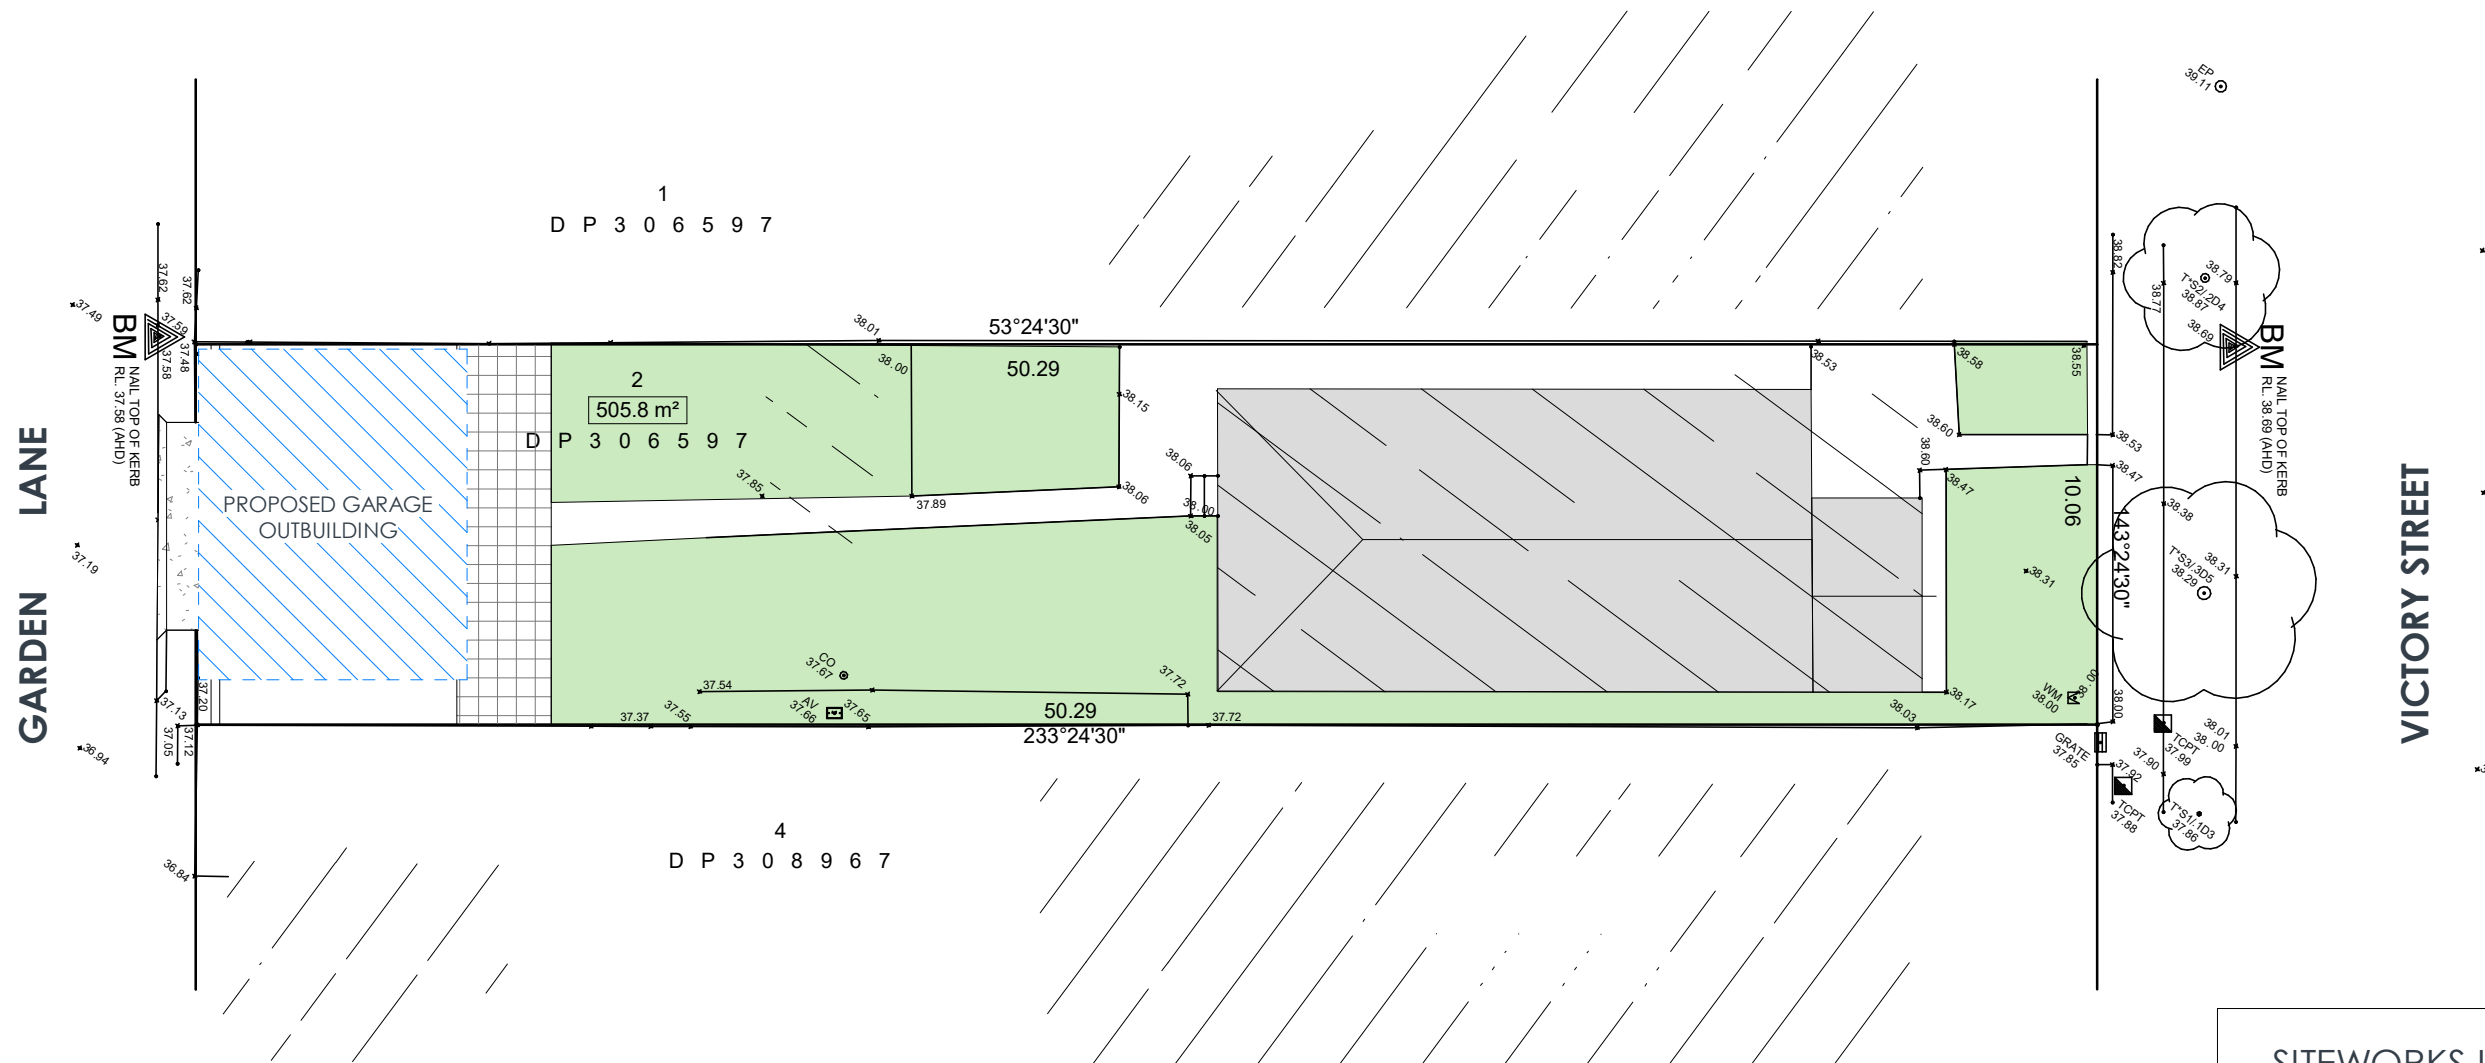
 
 


 

SITEWORKS LEGEND

-  PROPOSED BUILDING WORKS
-  LANDSCAPE AREA
-  PAVING/CONCRETE
-  PROPOSED DRIVEWAY

CLIENT:

MARCO CHRISTOFORIDIS

GENERAL NOTES:

- ALL DIMENSIONS AND EXISTING CONDITIONS SHALL BE CHECKED AND VERIFIED BY THE CONTRACTOR BEFORE PROCEEDING WITH THE WORK.
- ALL LEVELS RELATIVE TO 'AUSTRALIAN HEIGHT DATUM'.
- DO NOT SCALE DRAWINGS. USE FIGURED DIMENSIONS ONLY.

Rev.	AMENDMENT	DATE
A	ISSUE FOR DA	29.09.21
B	ADDITIONAL INFORMATION FOR COUNCIL	Date 4
C	REVISED DA APPLICATION	29.03.22
D	ISSUE FOR S4.55	12.12.22
E	ISSUE FOR CC	25.01.23
F	FOR S4.55 MODIFICATION	18.09.24

PROPOSED GARAGE
17 VICTORY STREET, BELMORE NSW 2192
PROPOSED SITE PLAN

SCALE: As indicated

DRAWN: JN

DRAWING No.
A1002

REVISION
F