


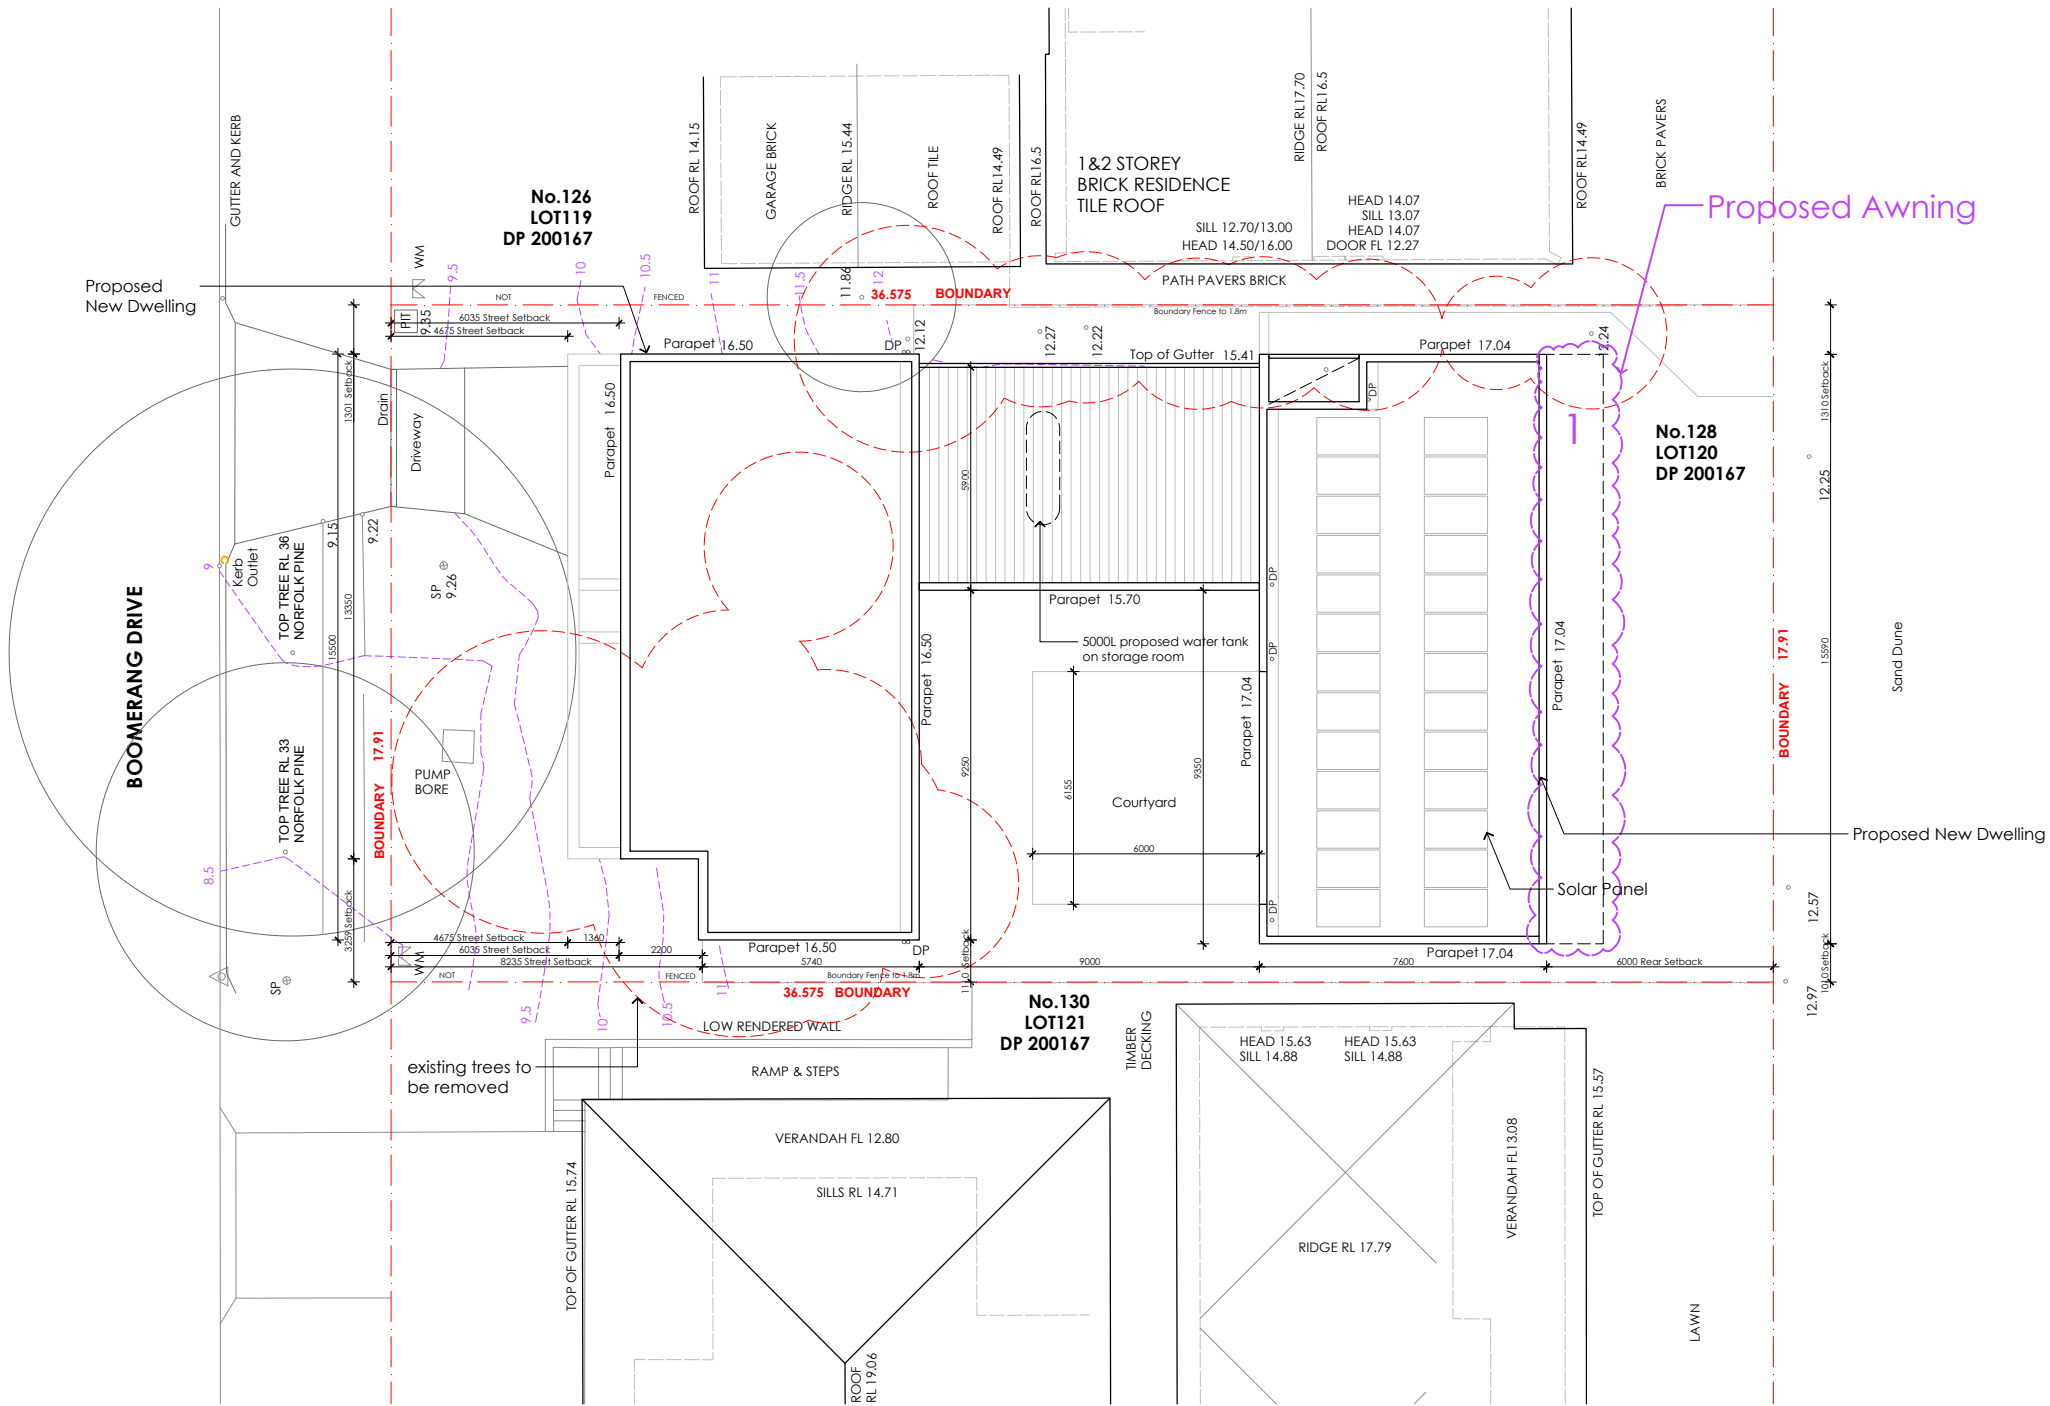

1 Site Plan / Roof Plan
1:200

Section 4.55
1. INTERNAL BATHROOM LAYOUT CHANGE
2. PROPOSED AWNING

Development Application

Polly Harbison Design PTY LTD is the owner of the copyright subsisting in these documents. They must not be used, reproduced or copied in whole or part nor may the information, ideas and concepts therein contained be disclosed to any person without prior written consent of the owners.

NOT FOR CONSTRUCTION

Polly Harbison Design

Polly Harbison Design PTY LTD
Level-2/397 Riley St, Darlinghurst NSW 2010
T +61 414 850 136
E info@pollyharbison.com.au

DESCRIPTION	DATE	REV
Development Application	10.04.24	A
Development Application	23.04.24	B
Section 4.55	14.03.25	C

PROJECT

128 Boomerang Drive, Boomerang Beach

CLIENT

Kate and Sam White

DRAWING TITLE

Site Plan / Roof Plan

DRAWING NO.

DA 100

SCALE

1:200 @ A3



REVISION

C