


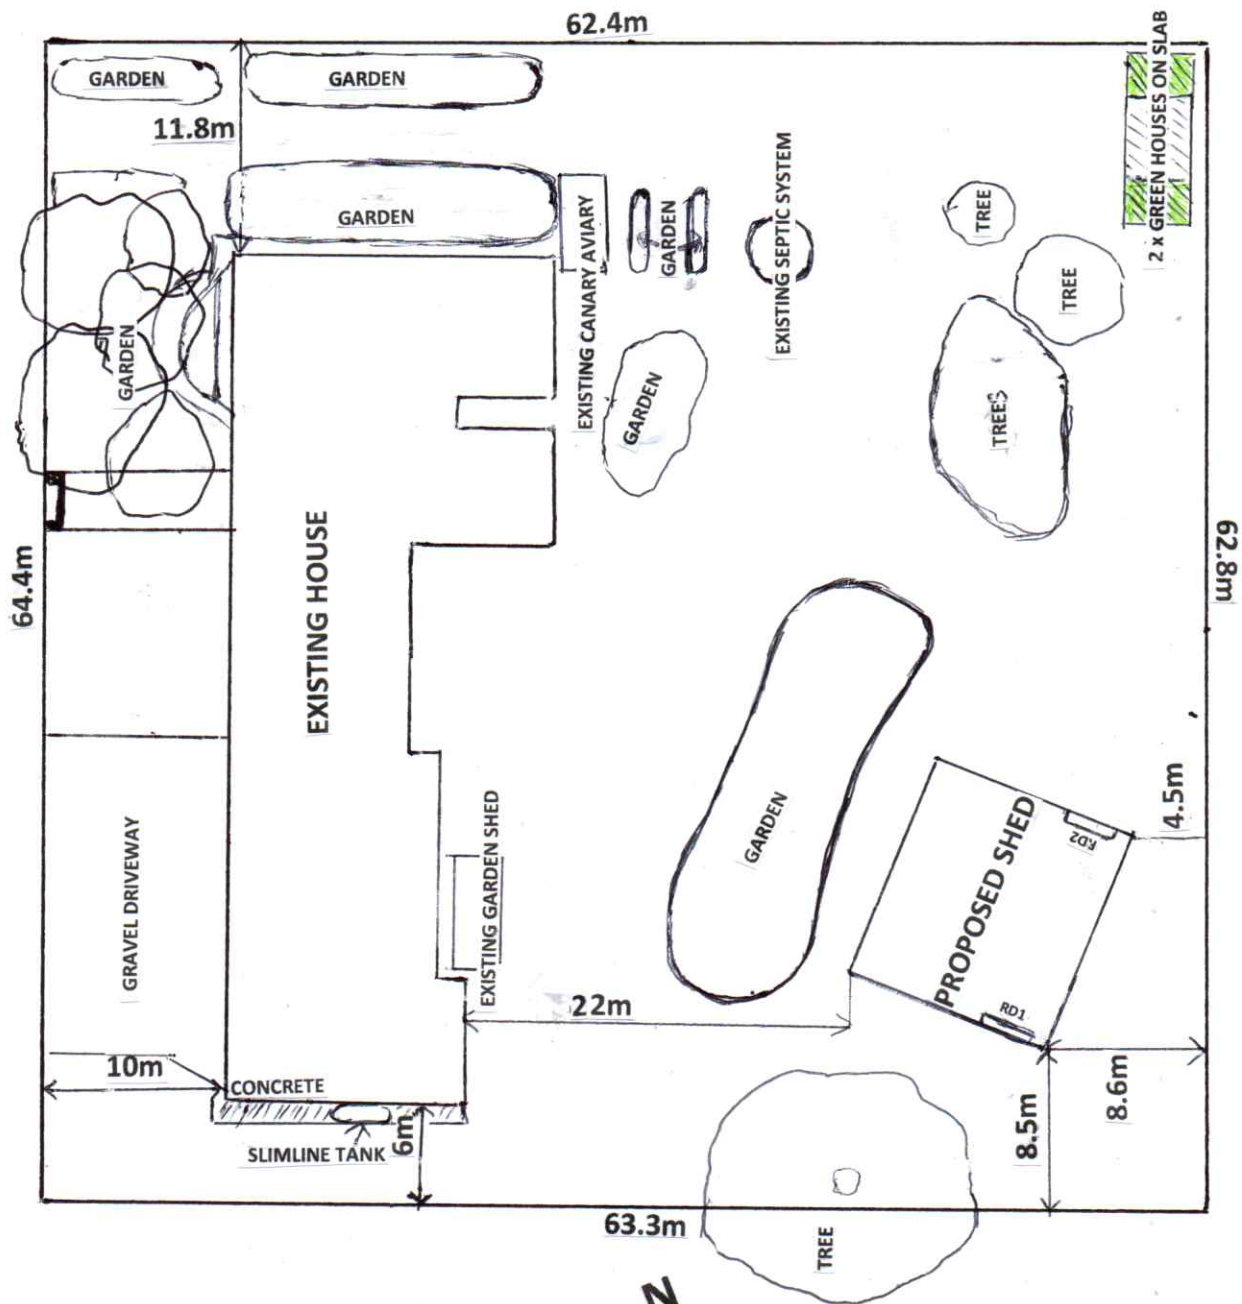

KEY

EXISTING CONCRETE



EXISTING GREEN HOUSES



PASLIF PTY LTD

KEVIN CHARLESWORTH

55 VIEW PLACE

LOT 2 DP/579021

TINONEE NSW 2430

DRAWING NO 21496

DATE 06/03/25

SITE PLAN

SCALE 1:400