


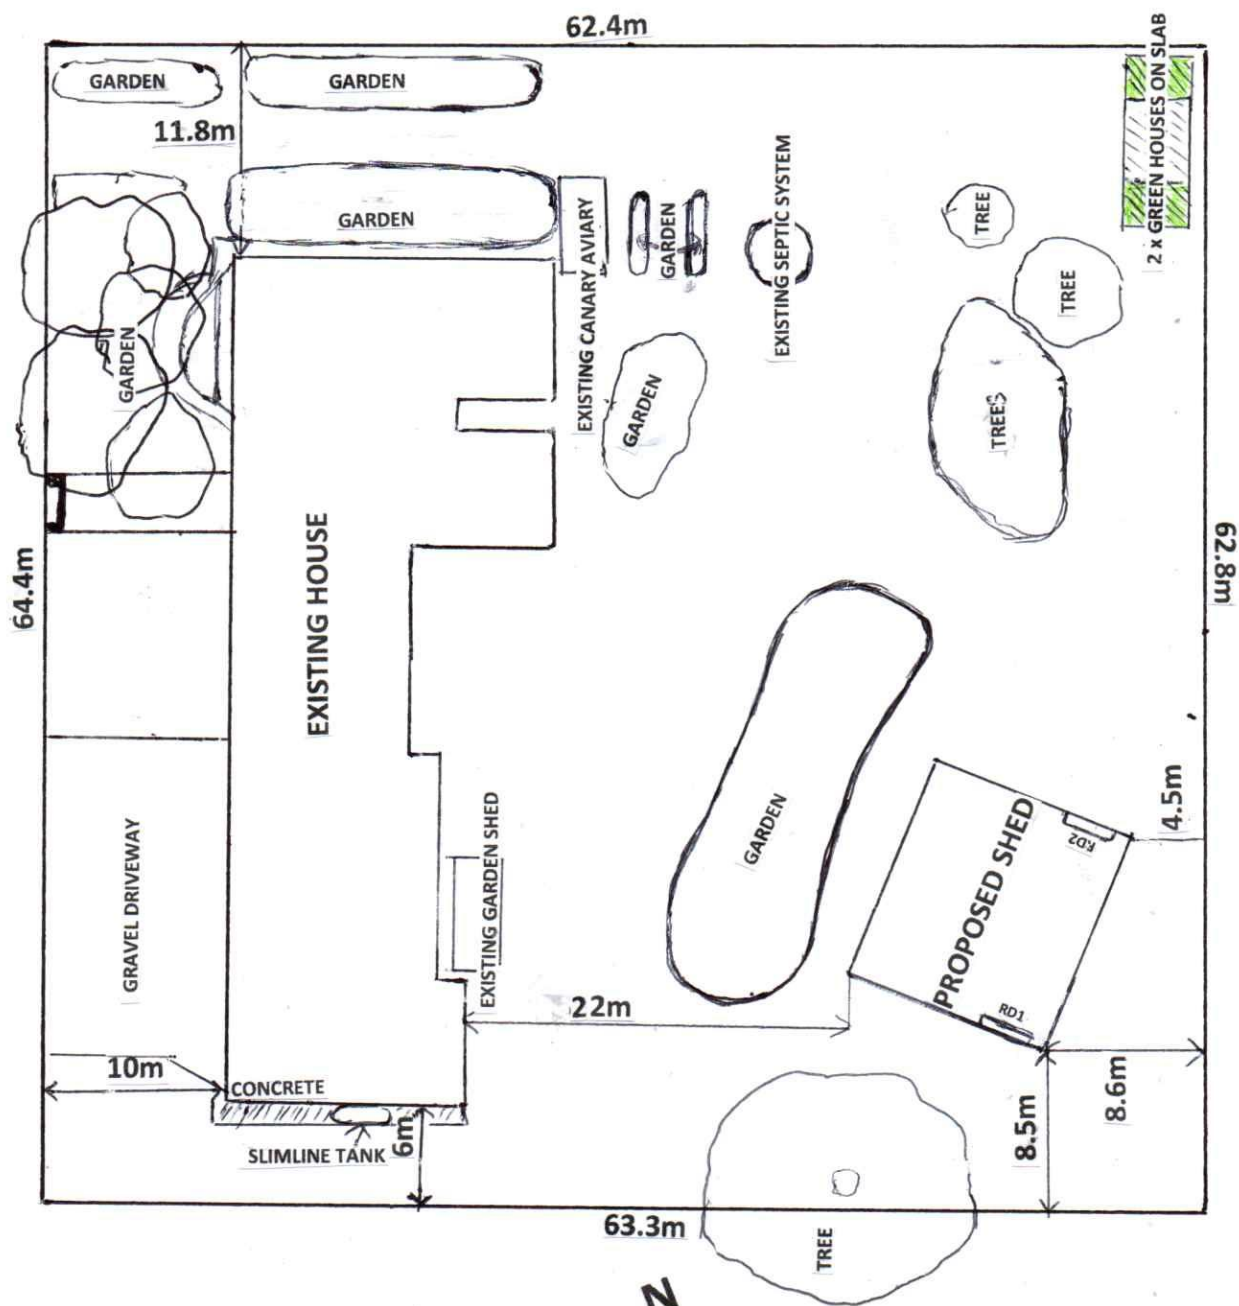

KEY

EXISTING CONCRETE 

EXISTING GREEN HOUSES 

PASLIF PTY LTD  
 KEVIN CHARLESWORTH  
 55 VIEW PLACE  
 LOT 2 DP/579021  
 TINONEE NSW 2430

DRAWING NO 21496  
 DATE 06/03/25  
 SITE PLAN  
 SCALE 1:400