


Description	Quantity	Unit
SITE AREA	1,937.72	sq m

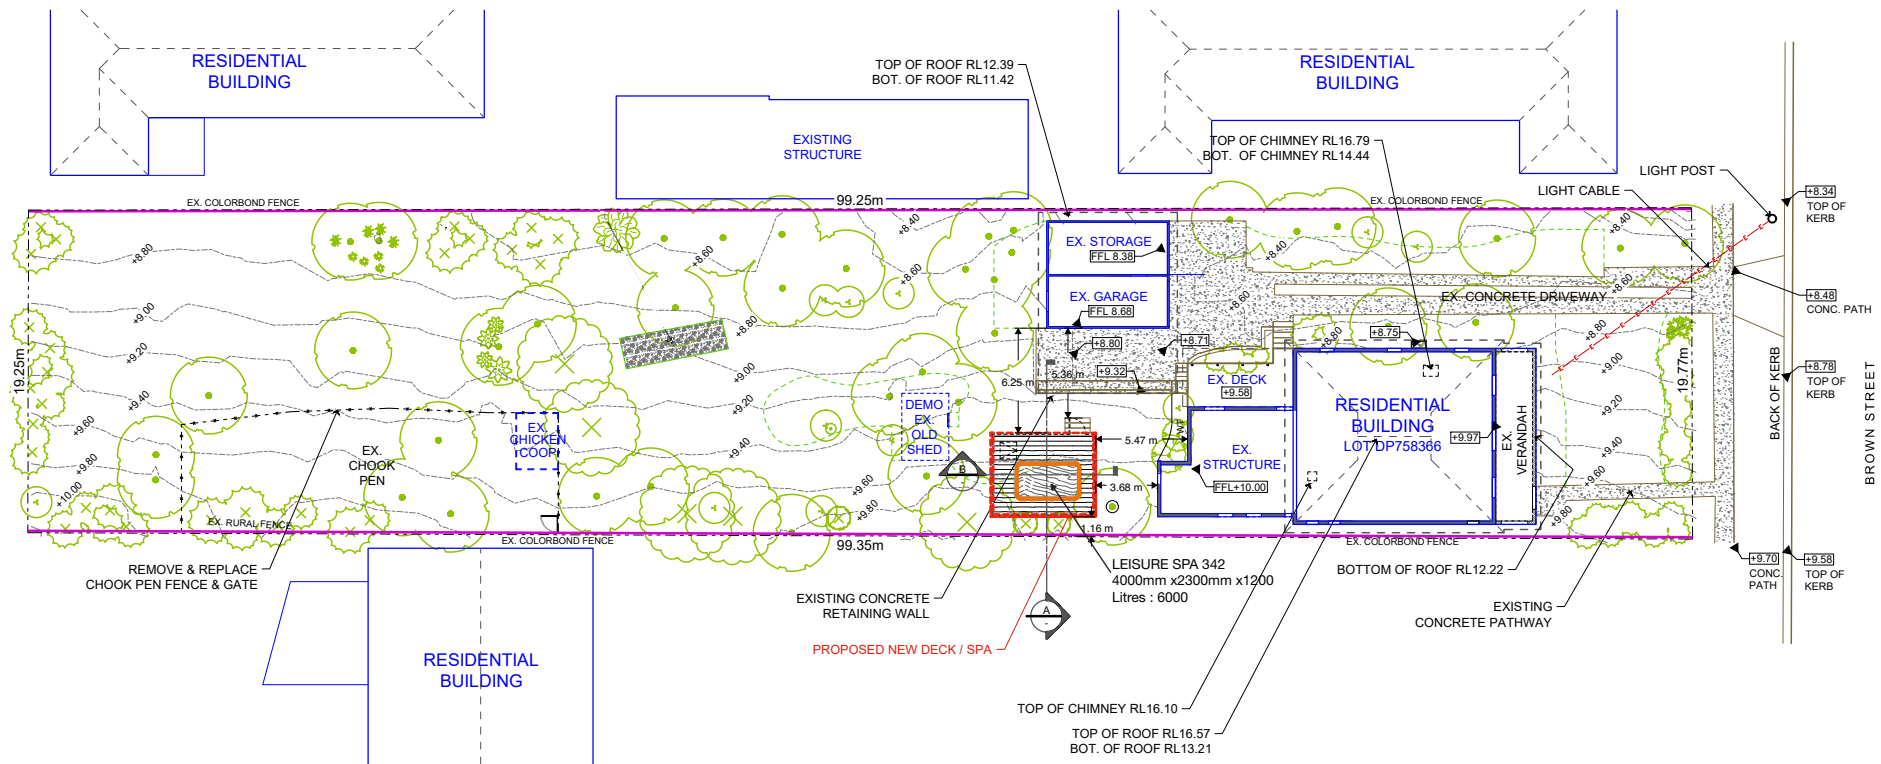


SITE PLAN

Scale: 1:300



ELIZABETH RAINE & JOHN SQUIRES			
28 BROWN ST. DUNGOG, NSW 2420, AUSTRALIA			
client:	scale:	date:	revision:
	1:300		B
drawn by:	checked by:	drawing #:	
L.S.	NM	100-3	

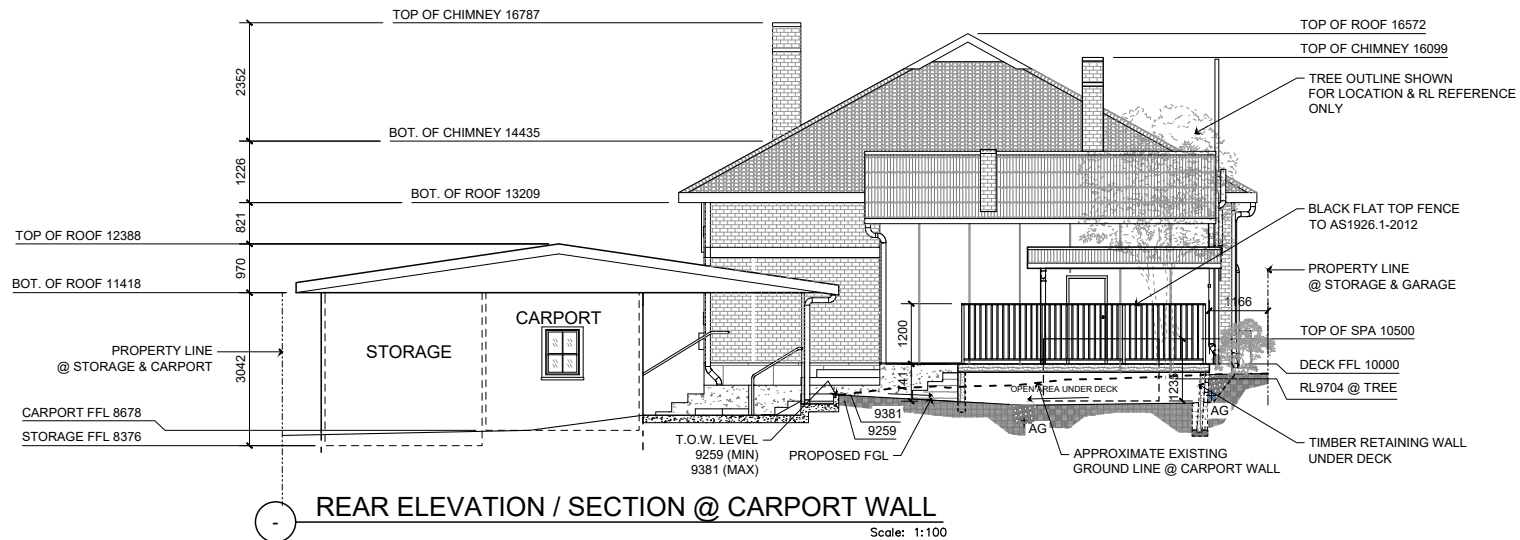

ELEVATION DRAWINGS

Scale: 1:100

NORTH





ELIZABETH RAINE & JOHN SQUIRES

28 BROWN ST. DUNGOG, NSW 2420, AUSTRALIA

client:	scale:	date:	revision:
	1:100		B
drawn by:	checked by:	drawing #:	
L.S.	NM	100-4	

A3

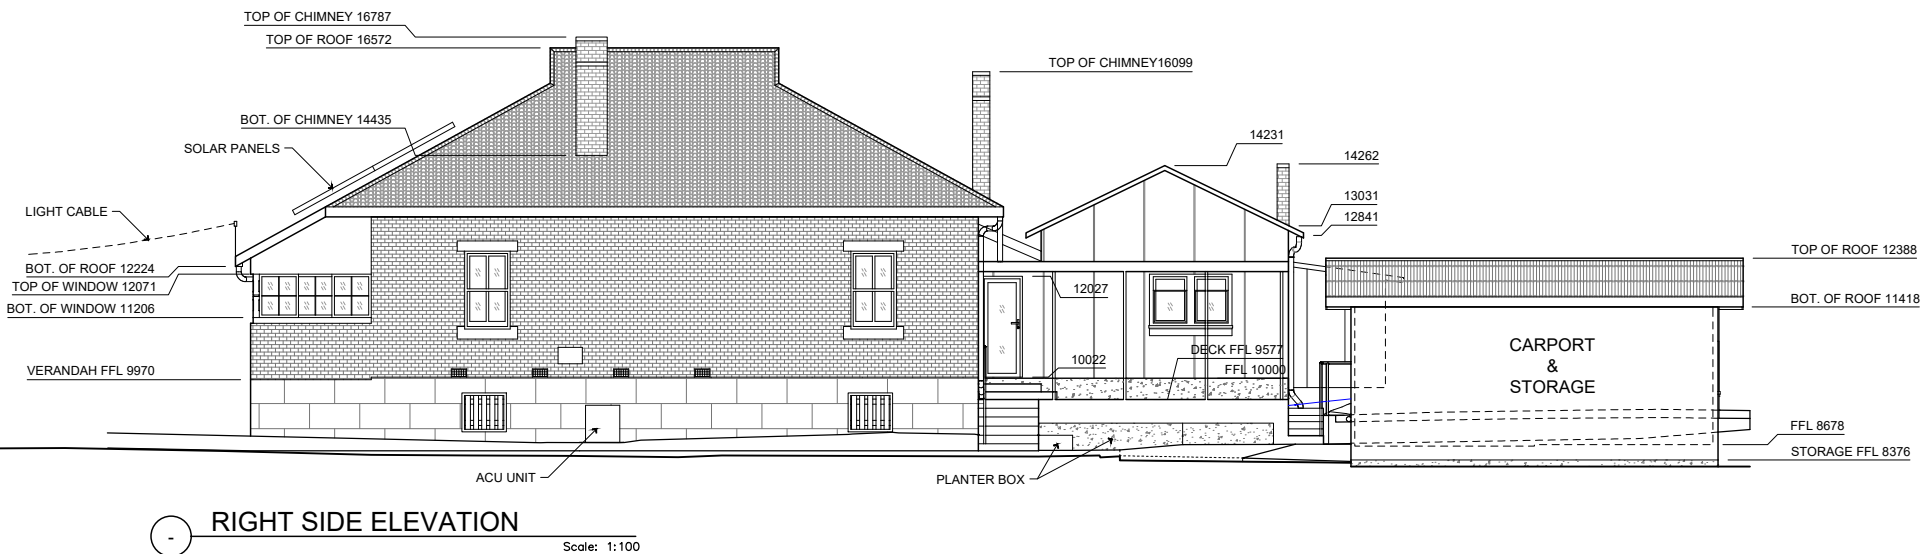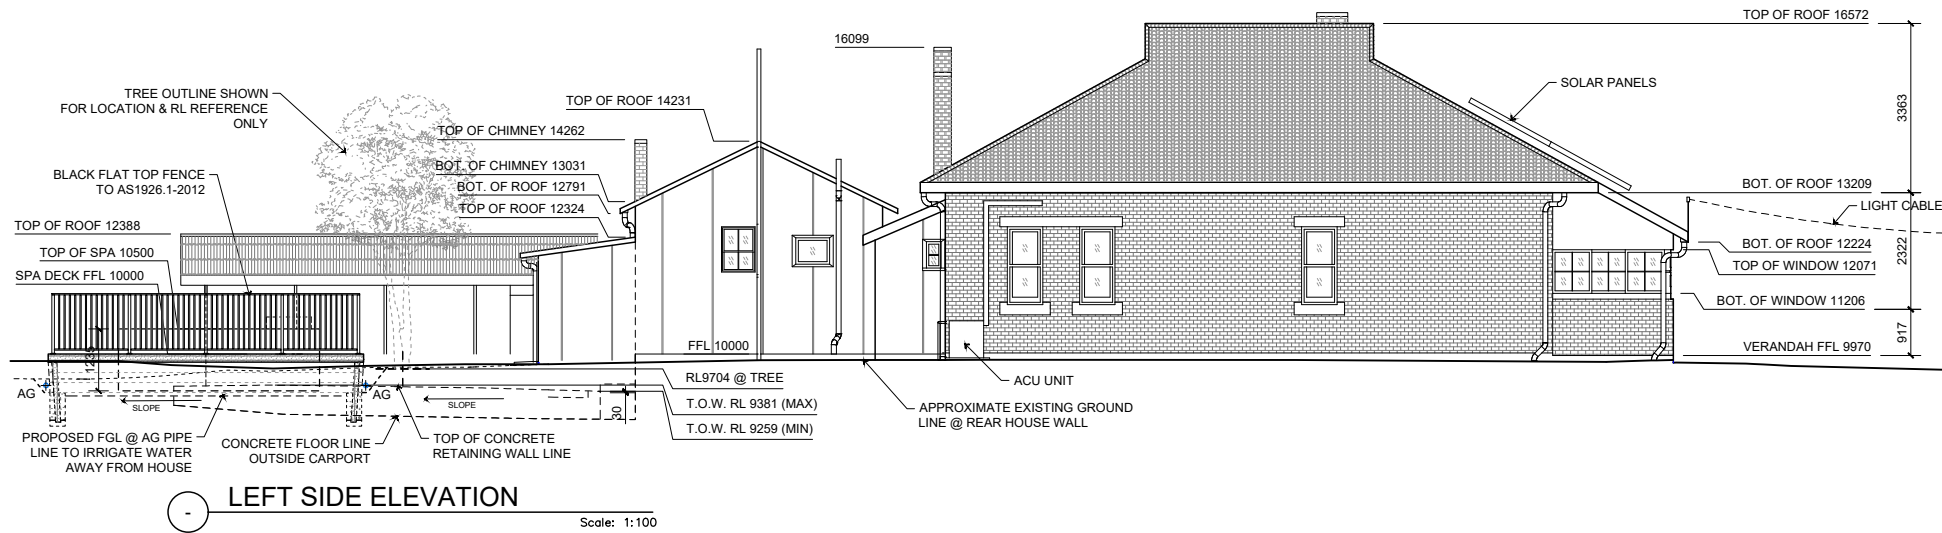


ELEVATION DRAWINGS

Scale: 1:100


NORTH				ELIZABETH RAINE & JOHN SQUIRES 28 BROWN ST. DUNGOG, NSW 2420, AUSTRALIA		
	client:	scale:	date:	revision:		
	1:100	19DEC24	B			
	drawn by:	checked by:	drawing #:			
	L.S.	NM	100-5			

A3

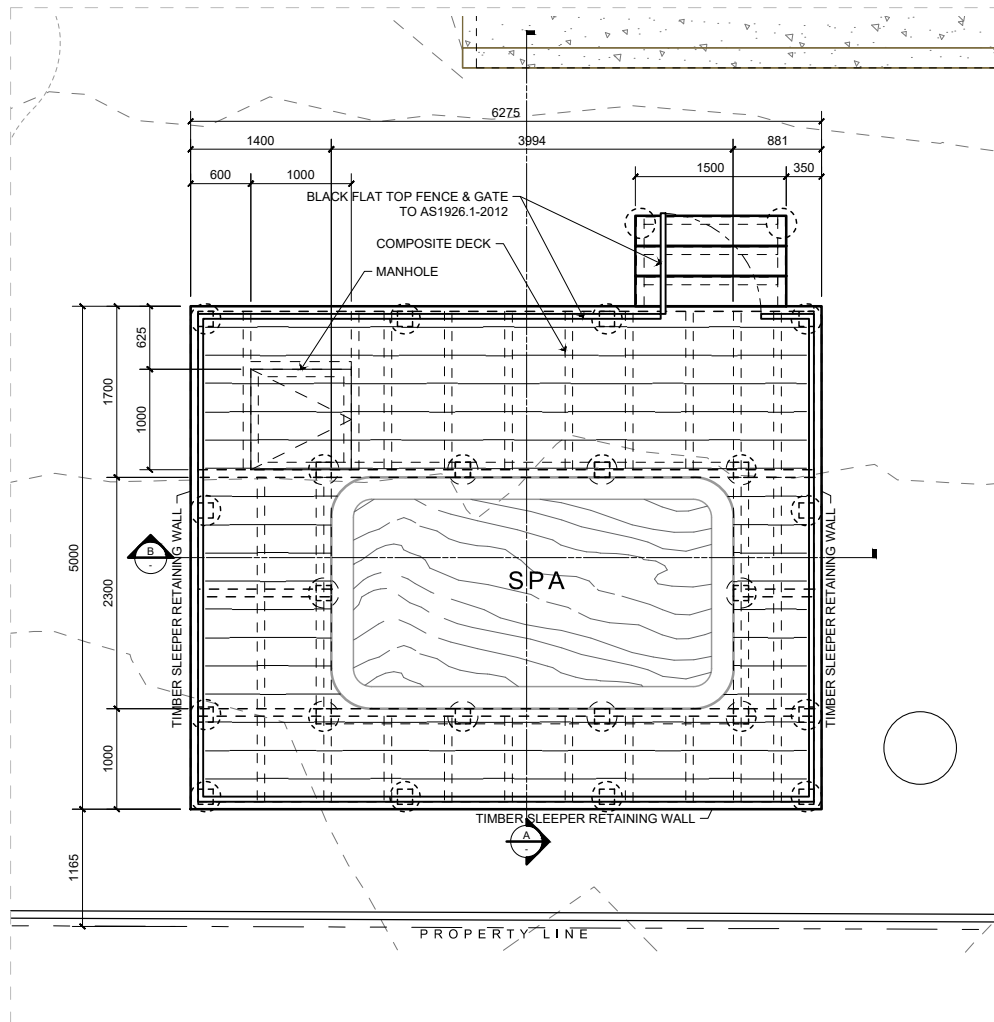


POOL PLAN
Scale: 1: 50

POOL PLAN & SECTION
Scale: 1: 50

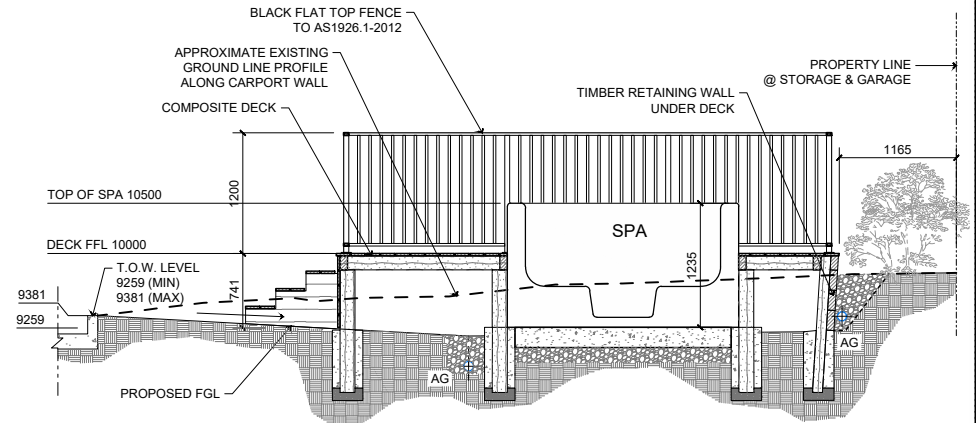

SECTION A
Scale: 1: 50

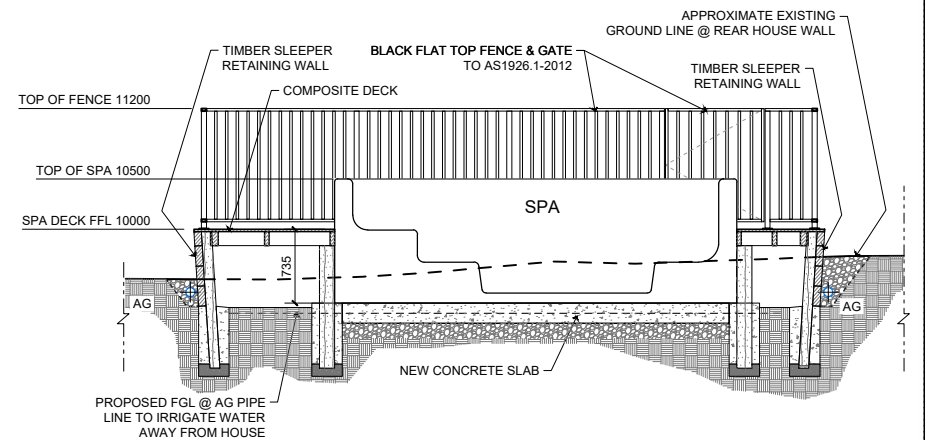

SECTION B
Scale: 1: 50

A3

NORTH				ELIZABETH RAINE & JOHN SQUIRES 28 BROWN ST. DUNGOG, NSW 2420, AUSTRALIA		
	client:	scale:	date:	revision:		
		1: 50	19DEC24	B		
	drawn by:	L.S.	checked by:	NM	drawing #:	100-6