

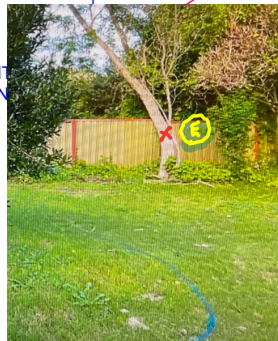


X Tree removal

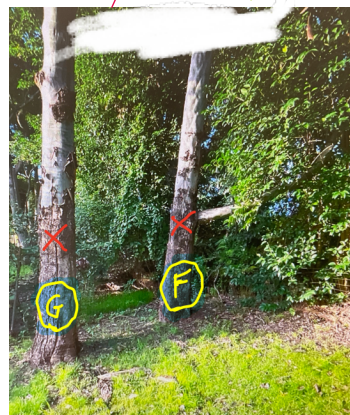

SITE PLAN

Scale: 1:300

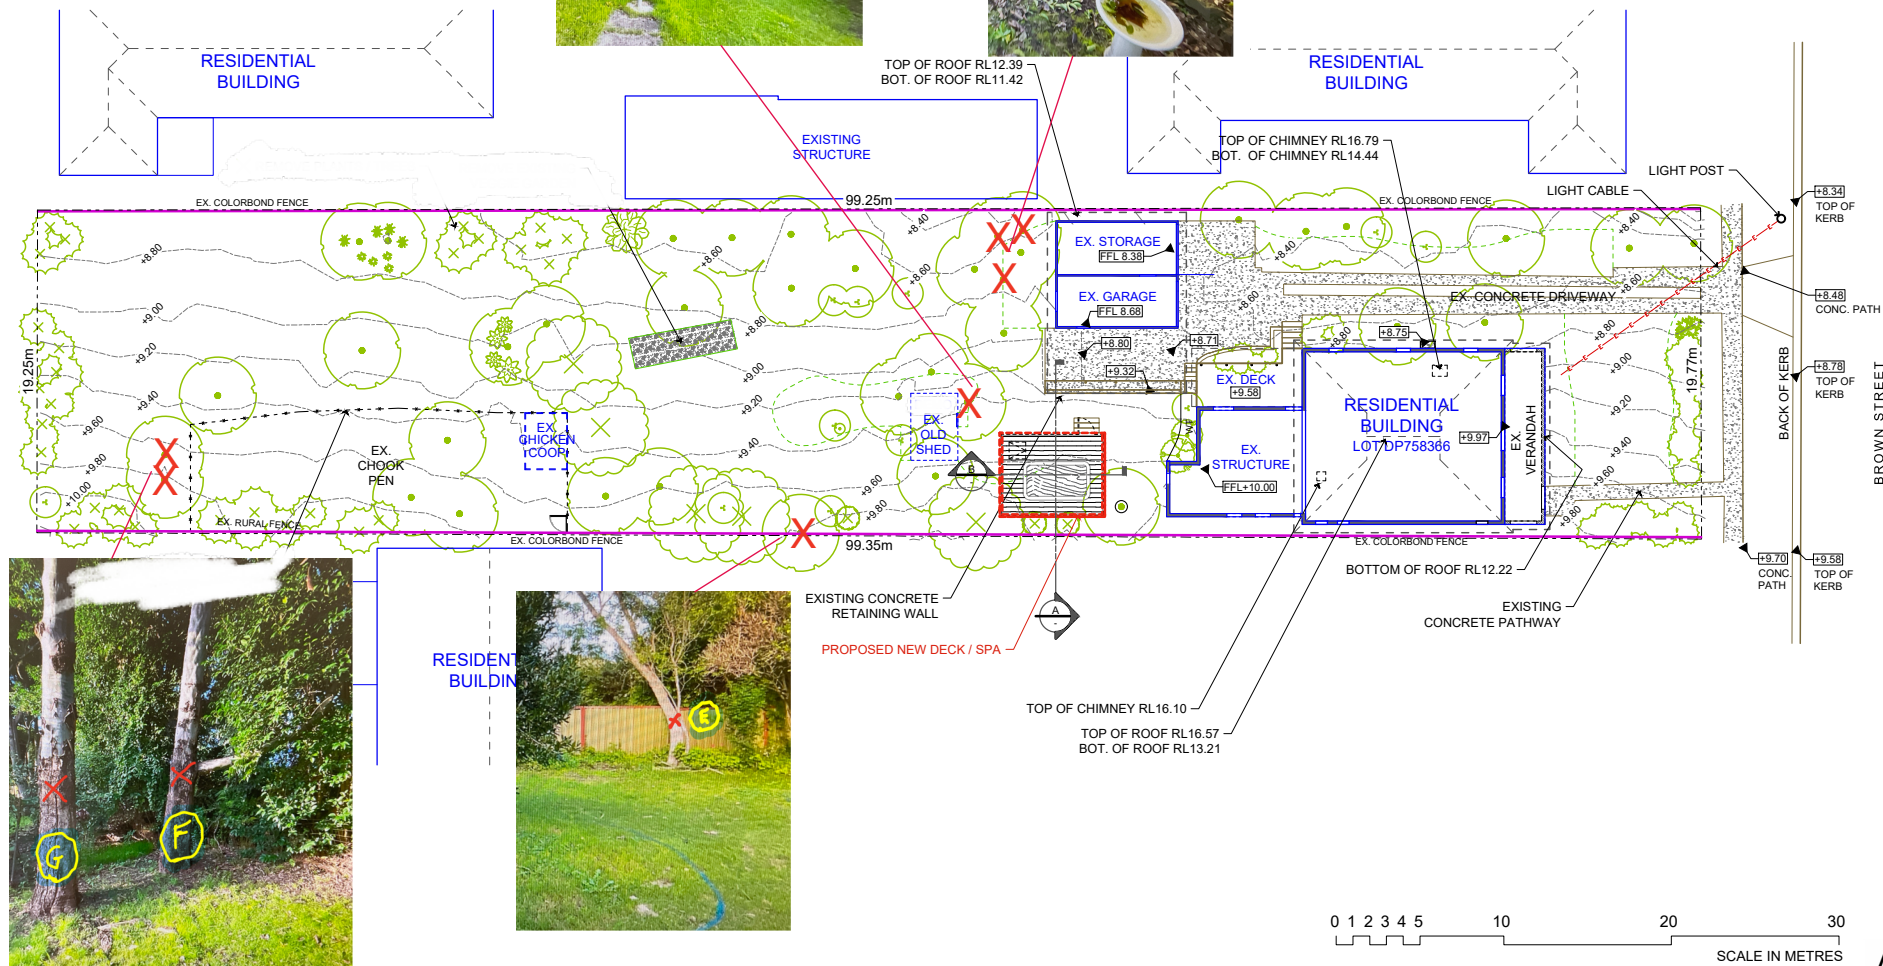

ELIZABETH RAINE & JOHN SQUIRES

28 BROWN ST. DUNGOG, NSW 2420, AUSTRALIA

client:	scale:	date:	revision:
	1:300		B
drawn by:	checked by:	drawing #:	
L.S.	NM	100-3	

A3