



GEROGERY WEST ROAD

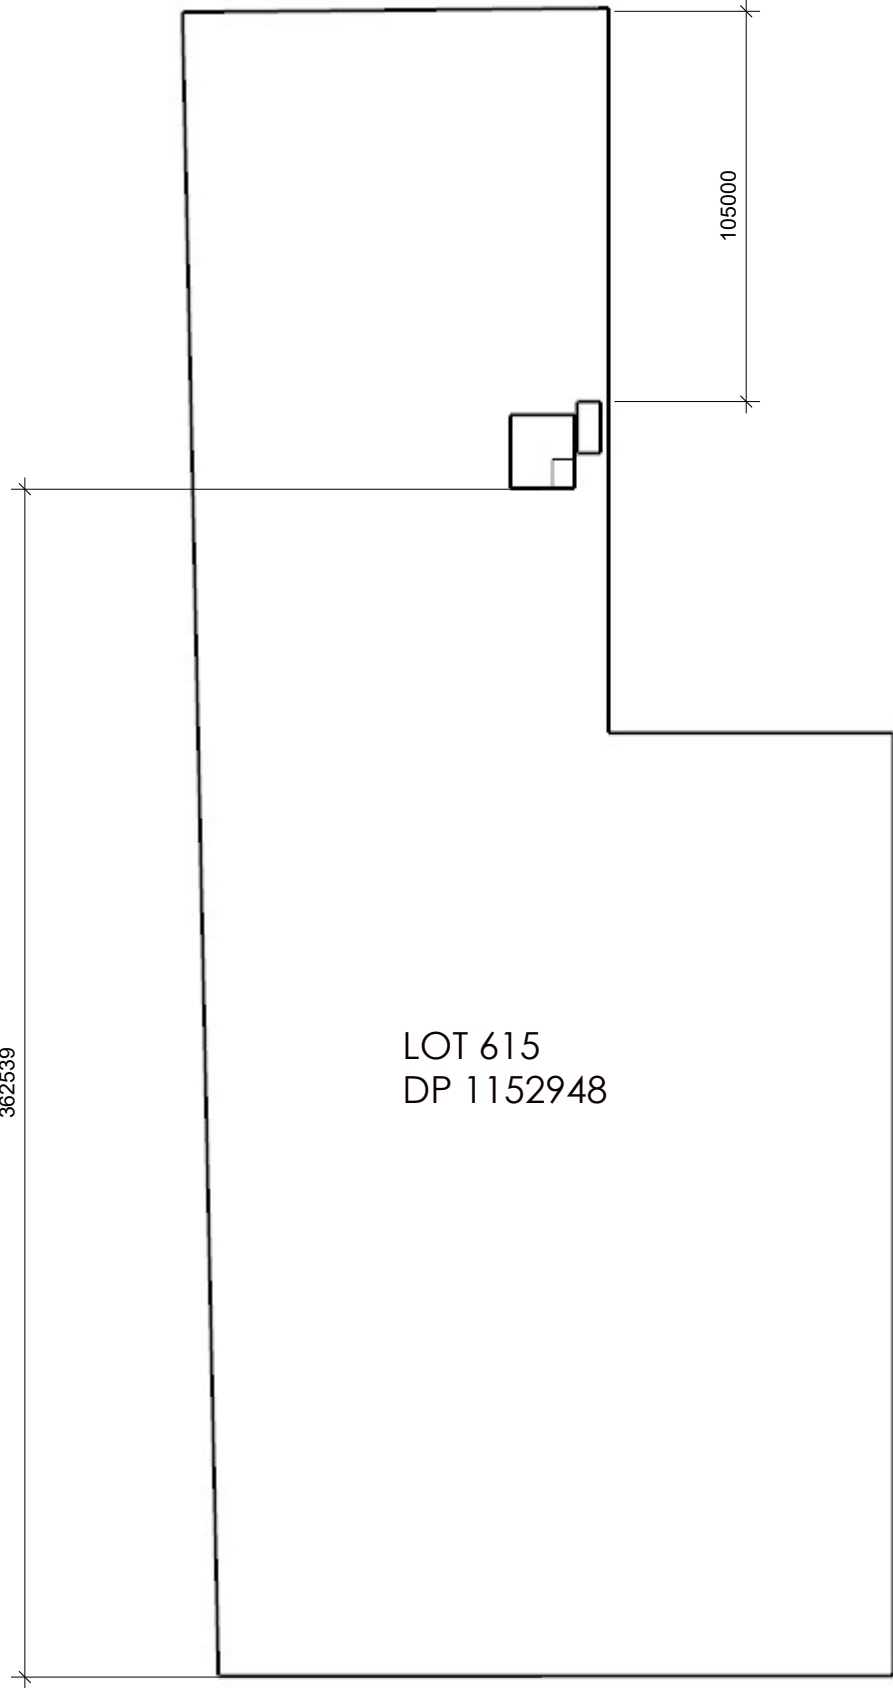


EXISTING  
RESIDENCE

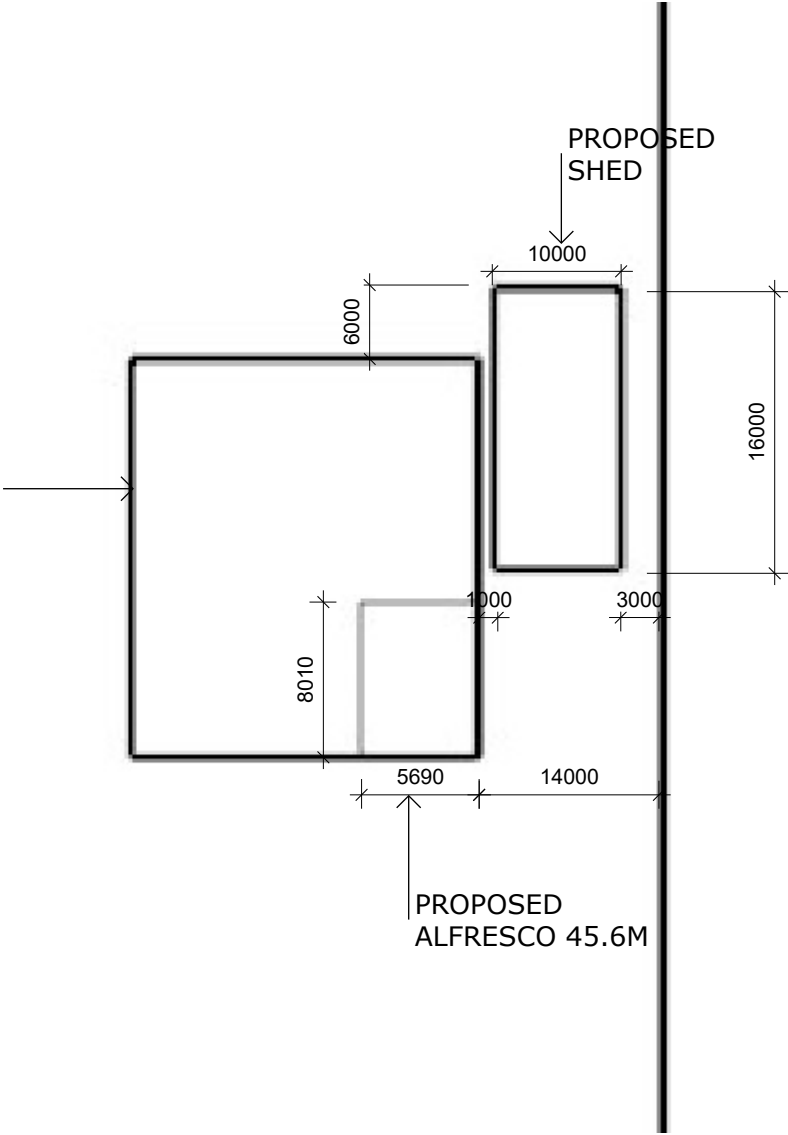

ALL DIMENSIONS ARE IN MILLIMETRES UNLESS NOTED OTHERWISE.  
DIMENSIONS SHOWN ARE TO BE USED AS A GUIDE ONLY.  
ACTUAL DIMESNSIONS MAY VARY DUE TO CONDITIONS ENCOUNTERED ON SITE AND CONSTRUCTION METHODS REQUIRED TO MEET MANUFACTURERS RECOMMENDATIONS.  
DO NOT SCALE FROM DRAWINGS.  
ALL WORK TO CONFORM TO BCA, COUNCIL REGS &A.S. CODES.  
© COPYRIGHT - REPRODUCTION OF DRAWINGS IN PART OR WHOLE IS NOT PERMITTED UNLESS APPROVED IN WRITING.

ISSUE	AMENDMENT	DATE
A	ORIGINAL ISSUE	21.03.2025

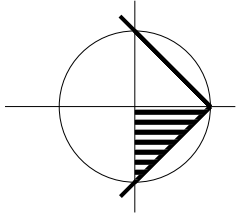

Client:  
B.Krueger



PROJECT:  
Proposed Shed  
235 GeroGERY West Road  
GeroGERY NSW 2642

DRAWING TITLE:  
SITE PLAN

SCALE:

DATE:  
21.03.2025

DRAWN:  
S.W

SHEET  
1 of 1

PROJECT No.  
98987747

SHEET NO.  
- A01

ISSUE  
A

SP1 SITE PLAN

-

March 24, 2025

A3