


EAST ELEVATION

1 : 250

- NOTES: xx
- "SELECTED" COLORBOND ROOF SHEETING
 - "SELECTED" COLORBOND GUTTER
 - "SELECTED" COLORBOND FASCIA.
 - CONCRETE WALL PANEL, DESIGN TO ENGINEER'S SPECIFICATIONS.
 - "SELECTED" METAL WALL CLAD. TBC BY OWNER.
 - COLORBOND WALL SHEETING FOR SHED DOOR. SHADE TBC. BY CLIENT.

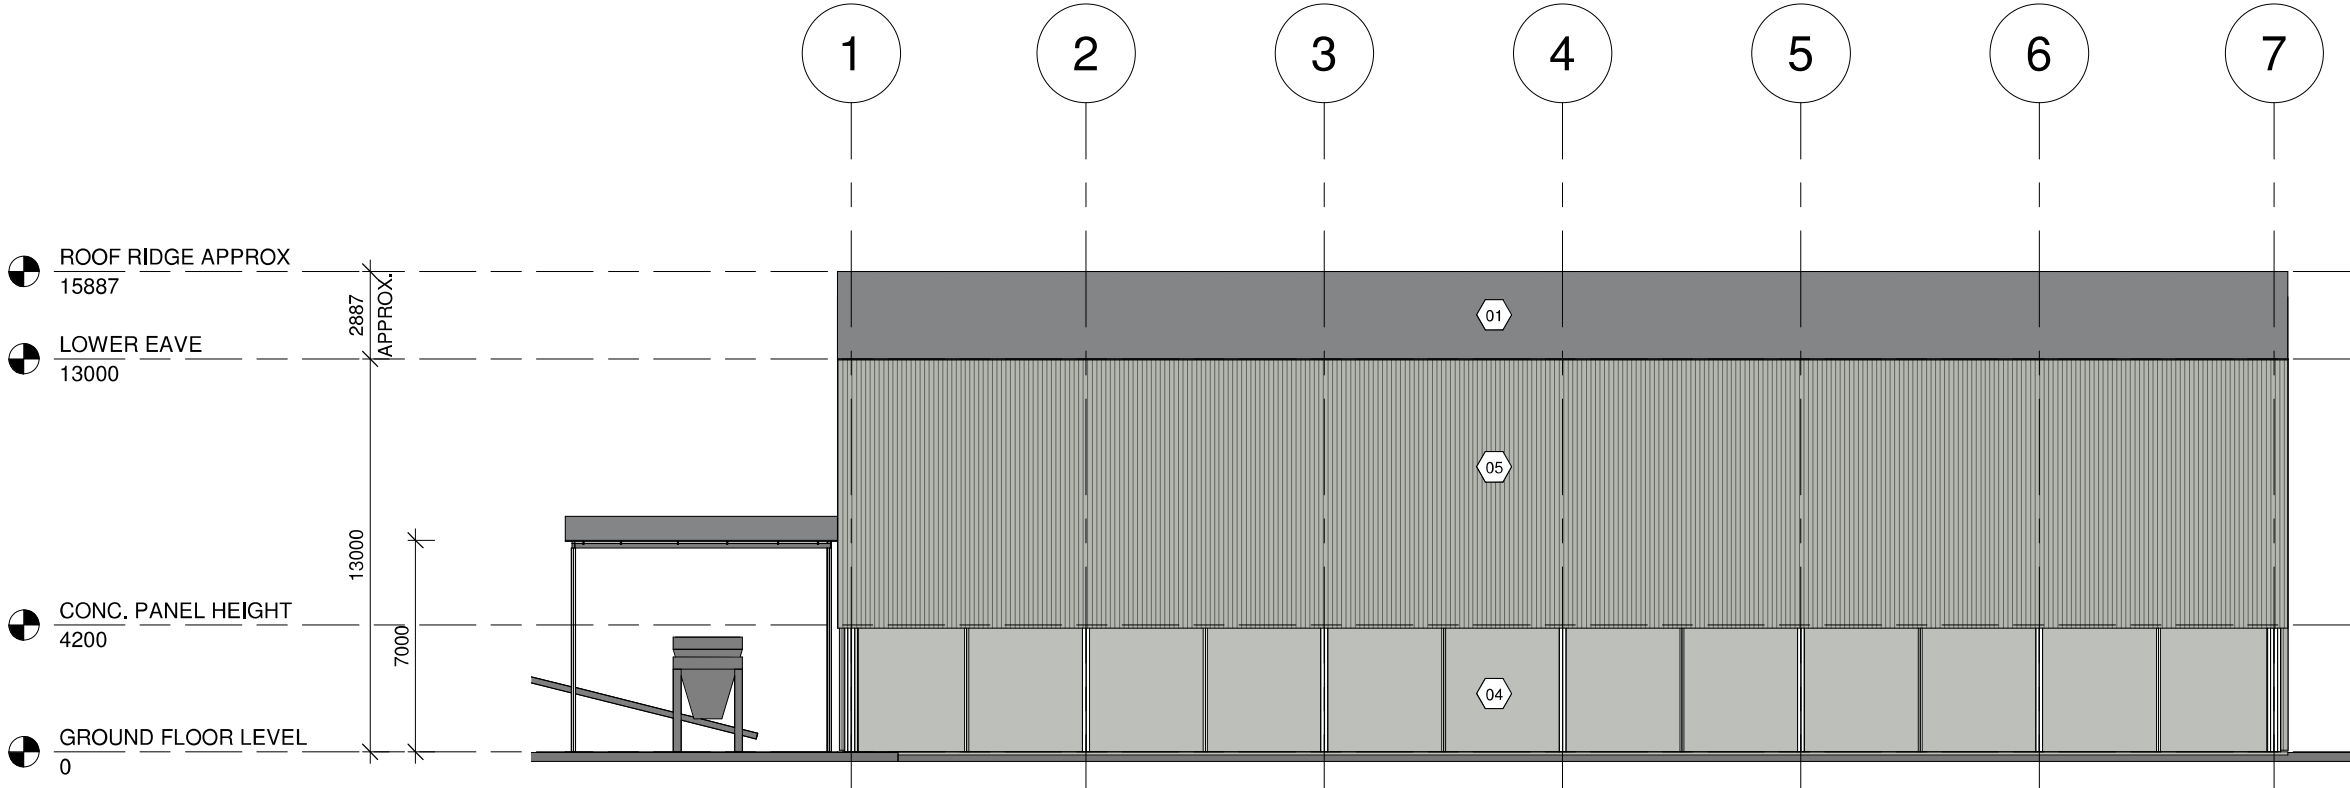

WEST ELEVATION

1 : 250



WARRICK MORLEY
DRAFTING SERVICES

A | 'Greenwood' Bimbi NSW 2810 M | 0423 380 735 E | warrick@wmdrafting.com

PROPOSED FERTILIZER SHED
13, BERRYS ROAD, GRENFELL, NSW
CONRON GROUP

COPYRIGHT No part of this drawing, information or data documented maybe copied or reproduced without prior permission from Warrick Morley Drafting Services.

SCALE 1 : 250

DATE 28/02/2025
DRAWN CM
DESIGNED WM


REVISION
1 PRELIMINARY ISSUE
2 HYDRANT LOCATIONS
3 MOVED SITE LOCATION

DATE
28/02/2025
04/03/2025
22/05/2025

PROJECT No.
W25003


SHEET
A004

DA SUBMISSION

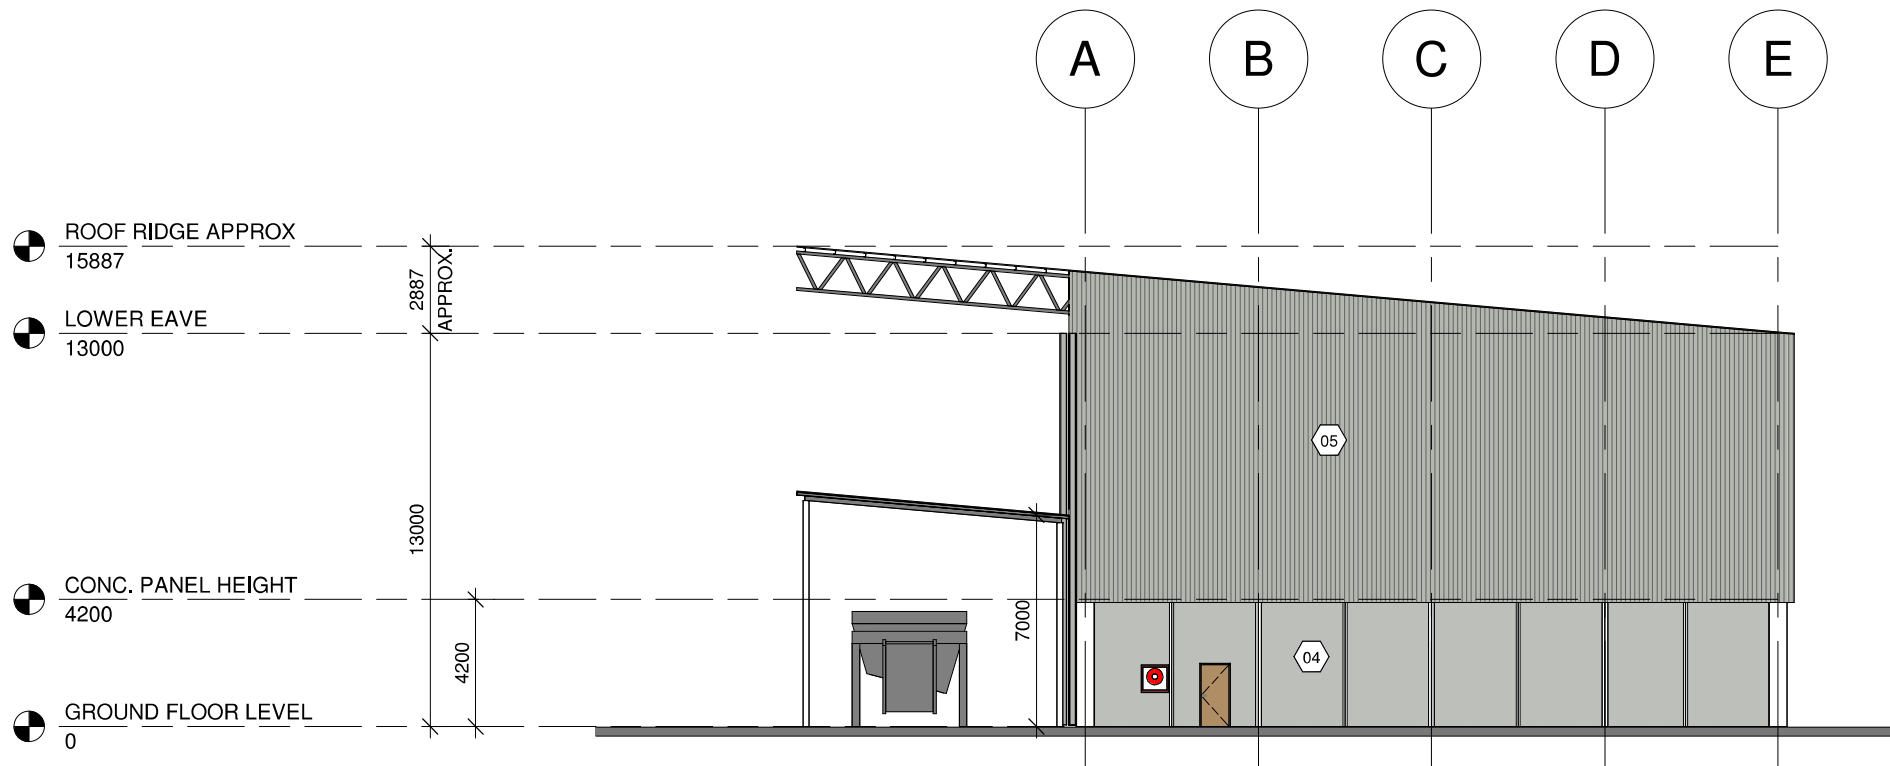

NORTH ELEVATION

1 : 250

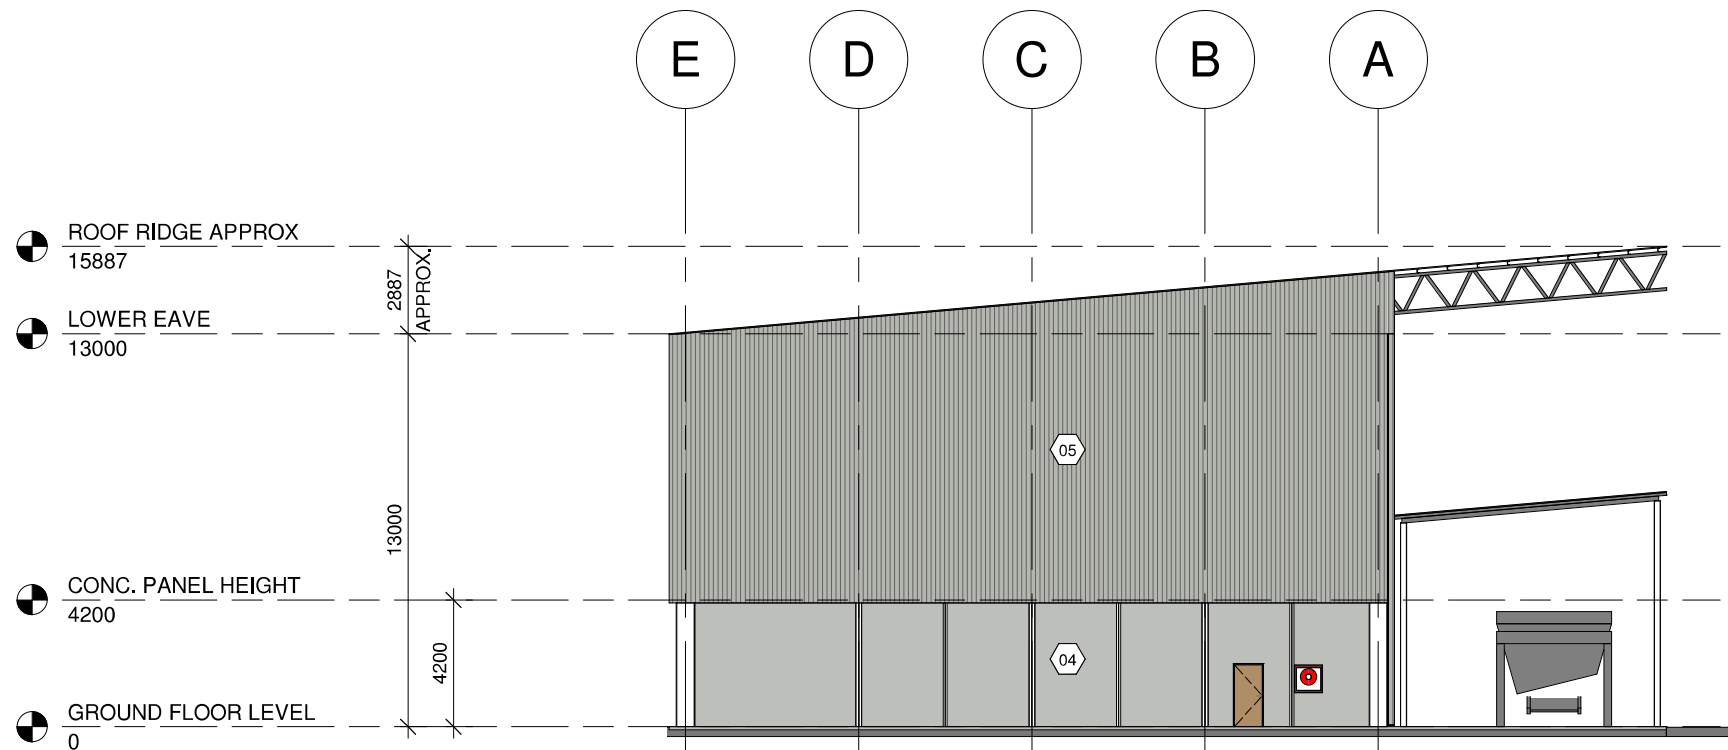

SOUTH ELEVATION

1 : 250

NOTES:

1. "SELECTED" COLORBOND ROOF SHEETING
2. "SELECTED" COLORBOND GUTTER
3. "SELECTED" COLORBOND FASCIA.
4. CONCRETE WALL PANEL. DESIGN TO ENGINEER'S SPECIFICATIONS.
5. "SELECTED" METAL WALL CLAD. TBC BY OWNER.
6. COLORBOND WALL SHEETING FOR SHED DOOR. SHADE TBC. BY CLIENT.



**WARRICK MORLEY
DRAFTING SERVICES**

A | 'Greenwood' Bimbi NSW 2810

M | 0423 380 735

E | warrick@wmdrafting.com

PROPOSED FERTILIZER SHED

13, BERRYS ROAD, GRENFELL, NSW

CONRON GROUP

COPYRIGHT No part of this drawing, information or data documented maybe copied or reproduced without prior permission from Warrick Morley Drafting Services.

SCALE 1 : 250

DATE 28/02/2025
DRAWN CM
DESIGNED WM

REVISION
1 PRELIMINARY ISSUE
2 HYDRANT LOCATIONS
3 MOVED SITE LOCATION

DATE
28/02/2025
04/03/2025
22/05/2025

PROJECT No.
W25003

SHEET
A005

DA SUBMISSION