


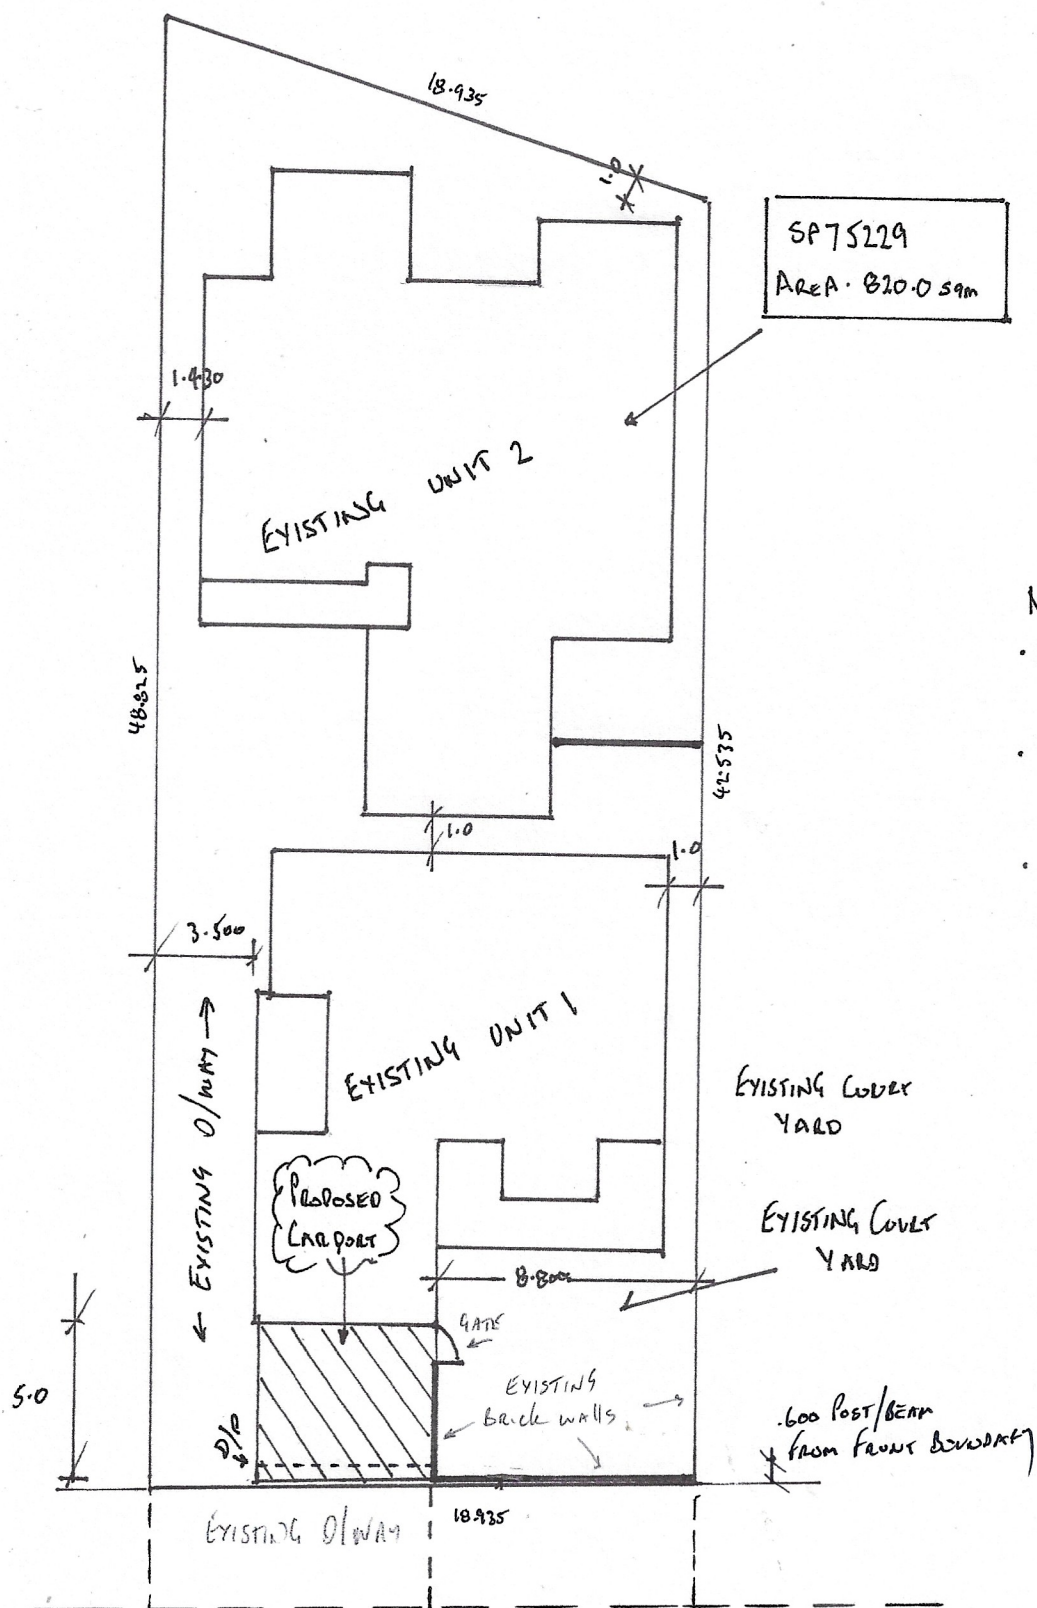

SP75229
AREA: 820.05sqm

NOTES:

- EXISTING AREA OF DWELLING
174.0m²
- PROPOSED AREA OF CARPORT
33.0m²
- STORMWATER TO EXISTING
DRAIN IN DRIVEWAY

• Colours:

ROOF - SULKMIST
BEAM - SULKMIST
POST - SULKMIST
GUTTER - IRON STONE

DIAMANTINA CIR

NOTIFICATION / SITE PLAN

FOR: RICHARD & DIANNE MURPHY		
AT: 1/22 DIAMANTINA CIR		
PROPOSED: CARPORT		
SCALE: 1:25	BY: CARPENTRY ADDITIONS	DATE: 24/3/25