


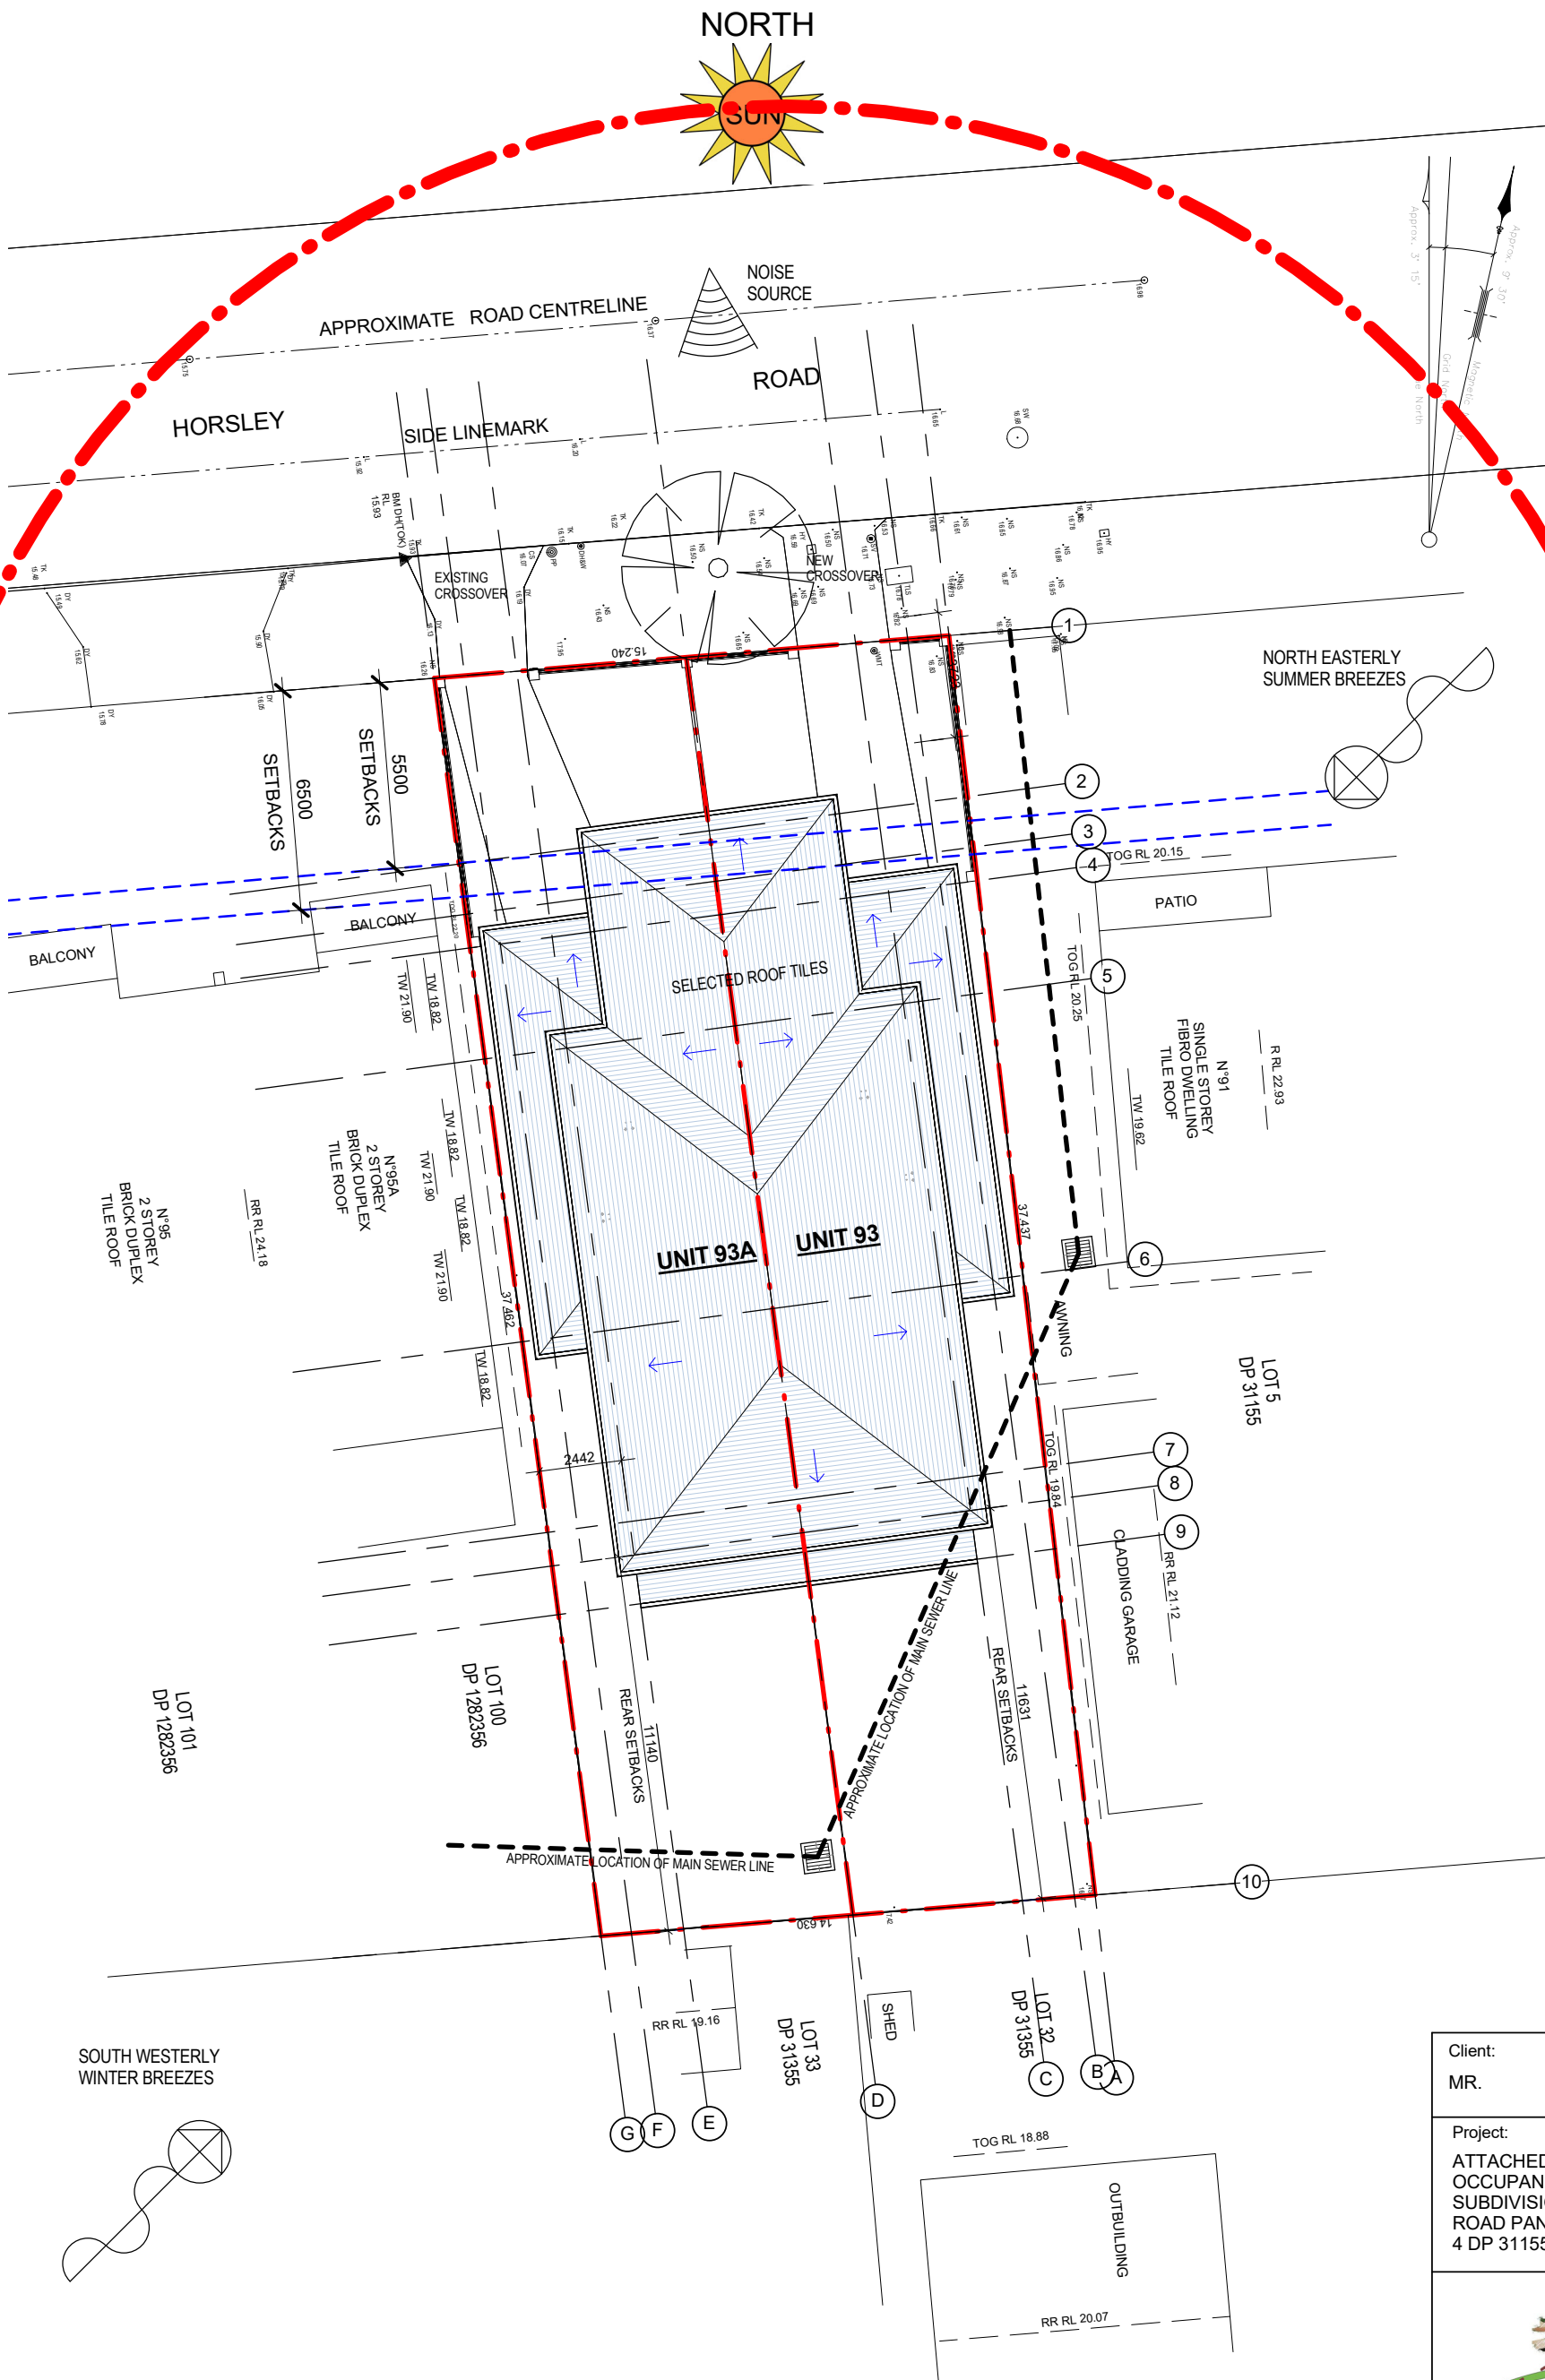

1 Site Plan - Proposed
1 : 200

Client:
MR.

Project:
ATTACHED 2 STOREY DUAL
OCCUPANCY WITH TORRENS
SUBDIVISION ON 93 HORSLEY
ROAD PANANIA; NSW 2213; LOT
4 DP 31155



Site Analysis

Scale :	As indicated
Drawn by:	AM
Project number:	N/A
Drawing number	Date

A02 Issue DA-A

Plot Date 23/02/2025 8:53:53 PM