


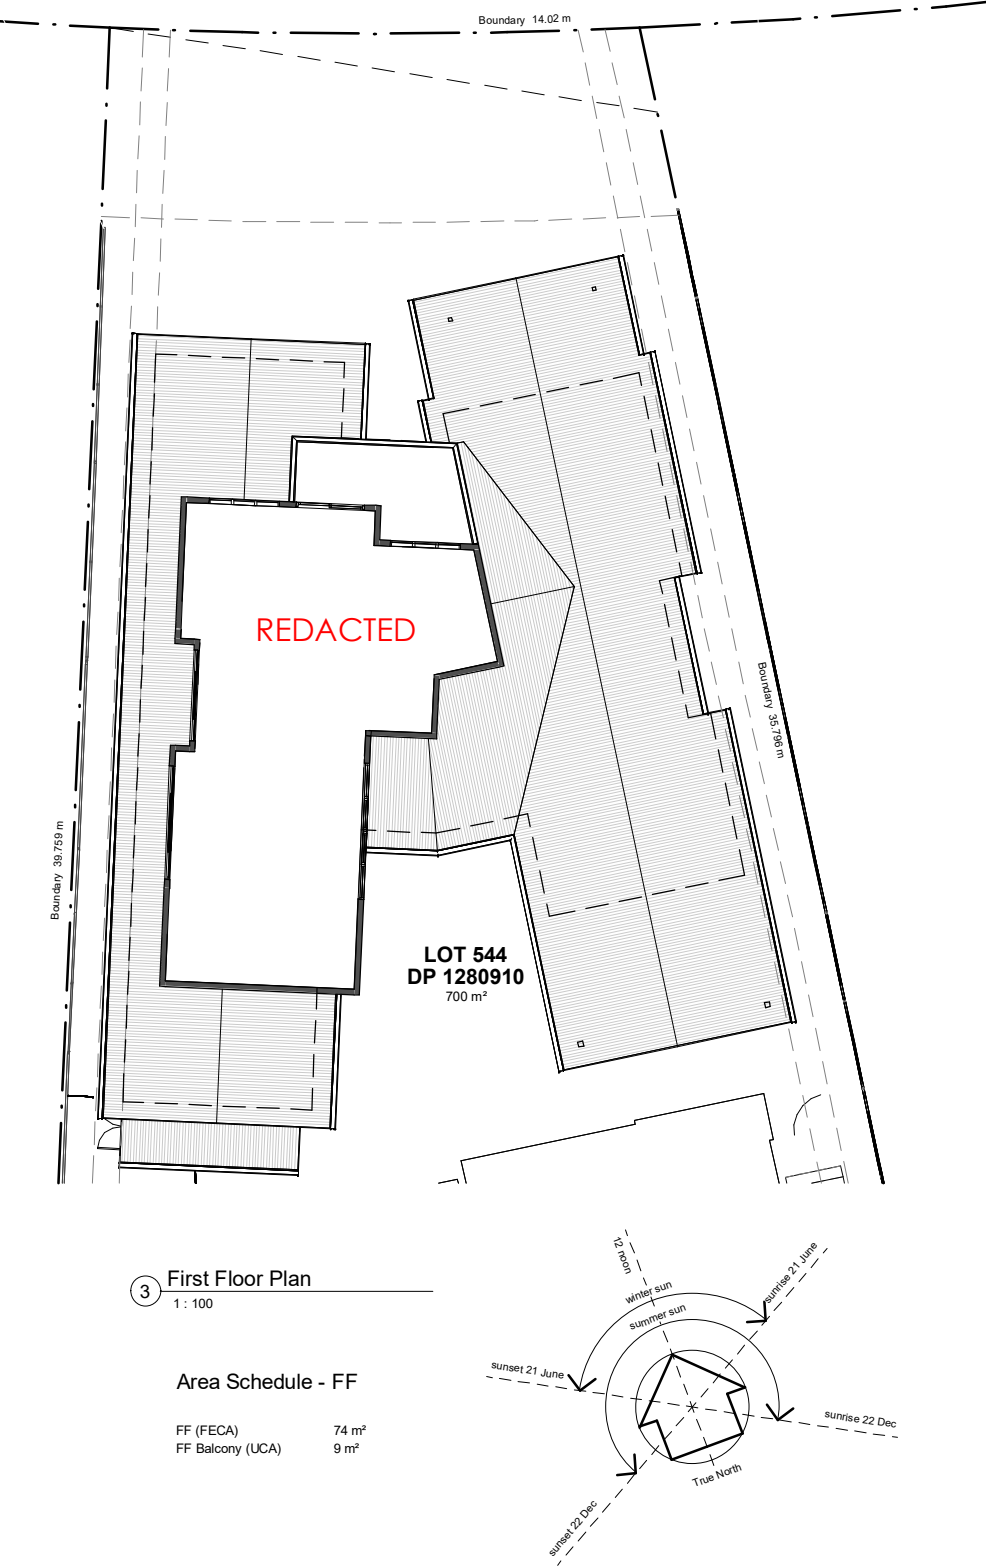


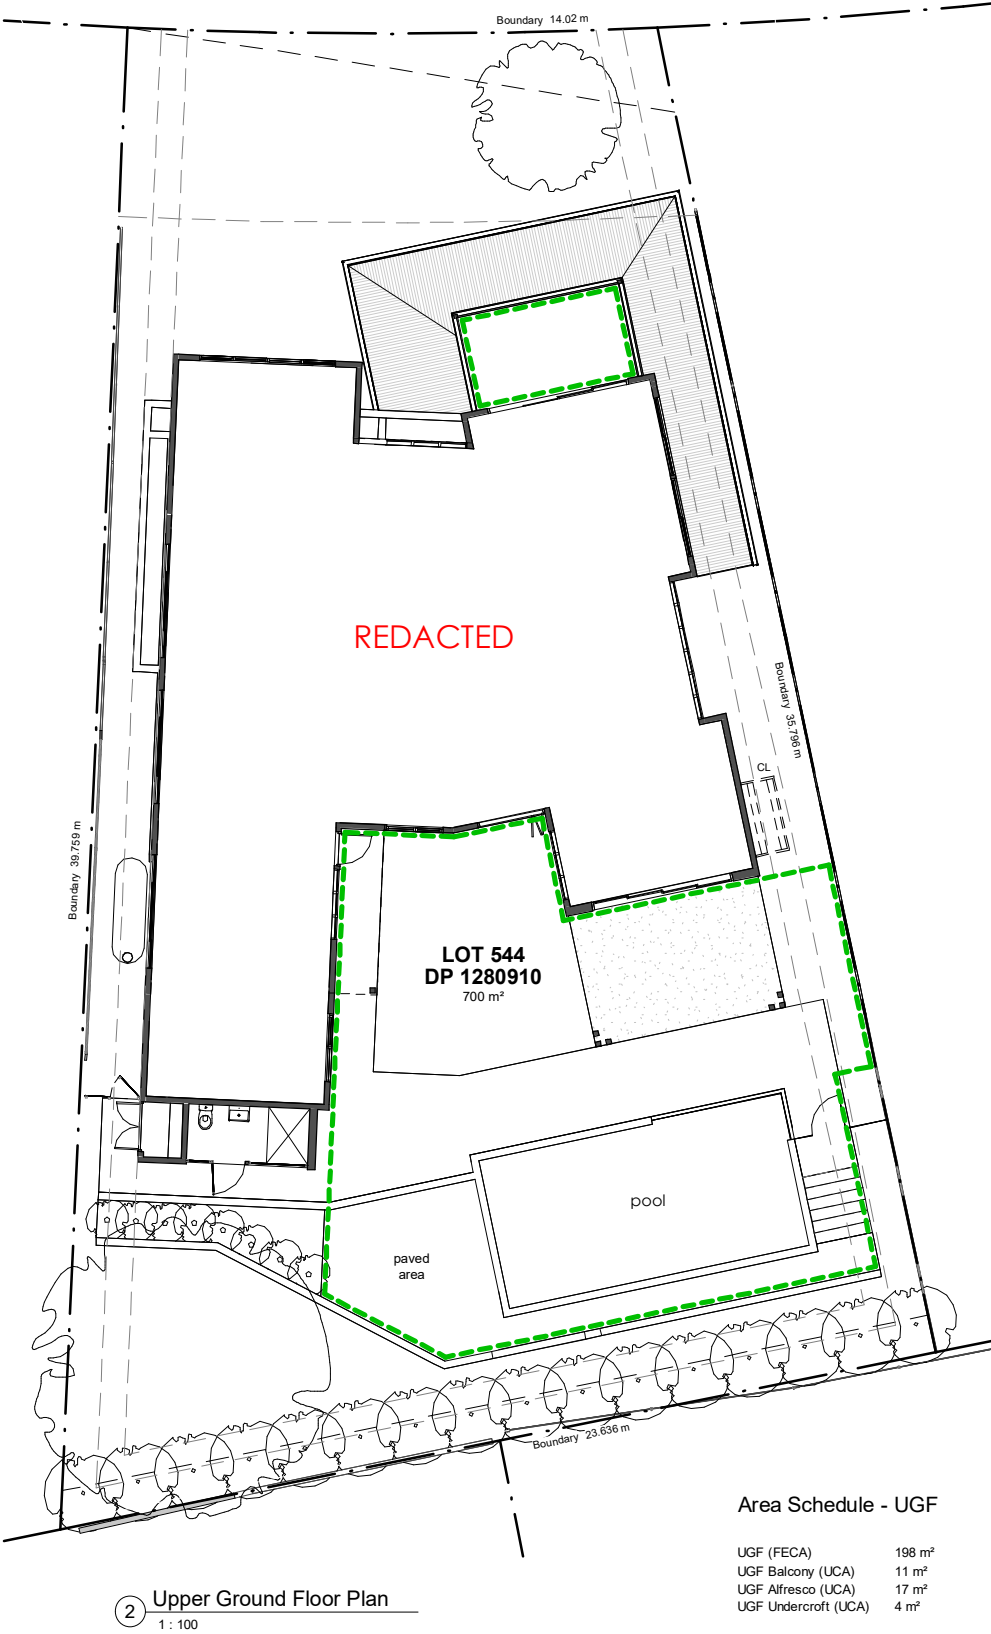


Plotted: 18/02/2025 6:57:23 PM

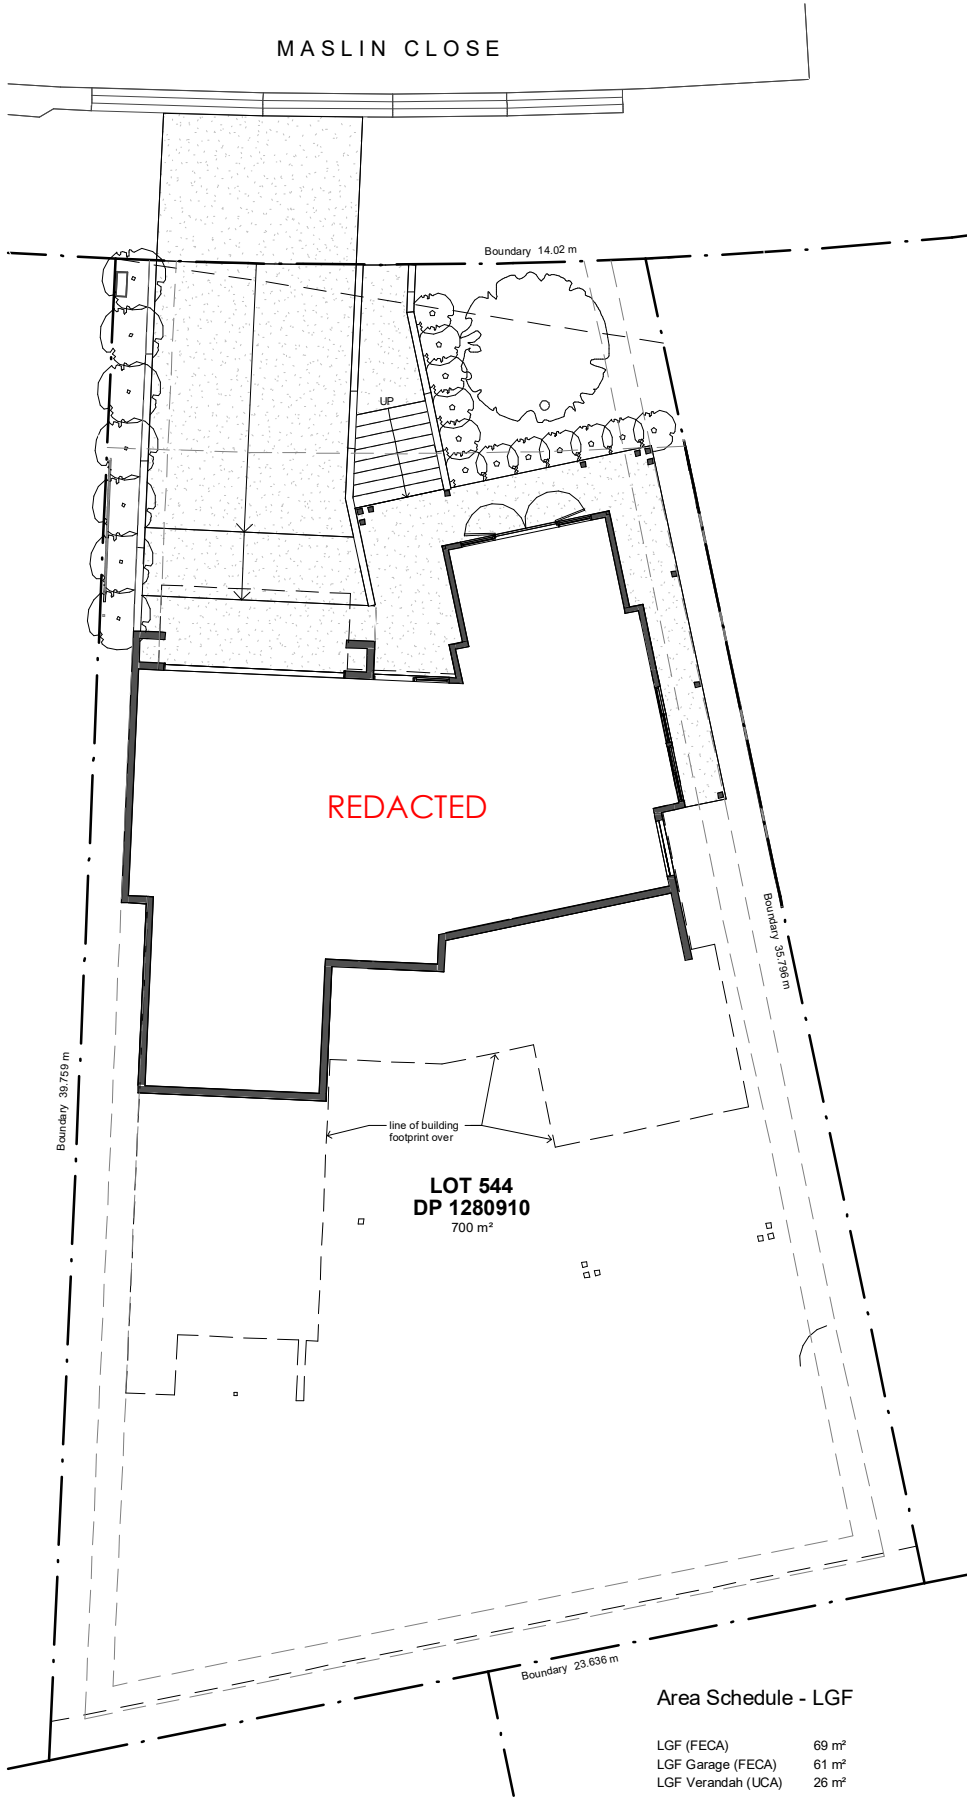

① North Elevation
1 : 100

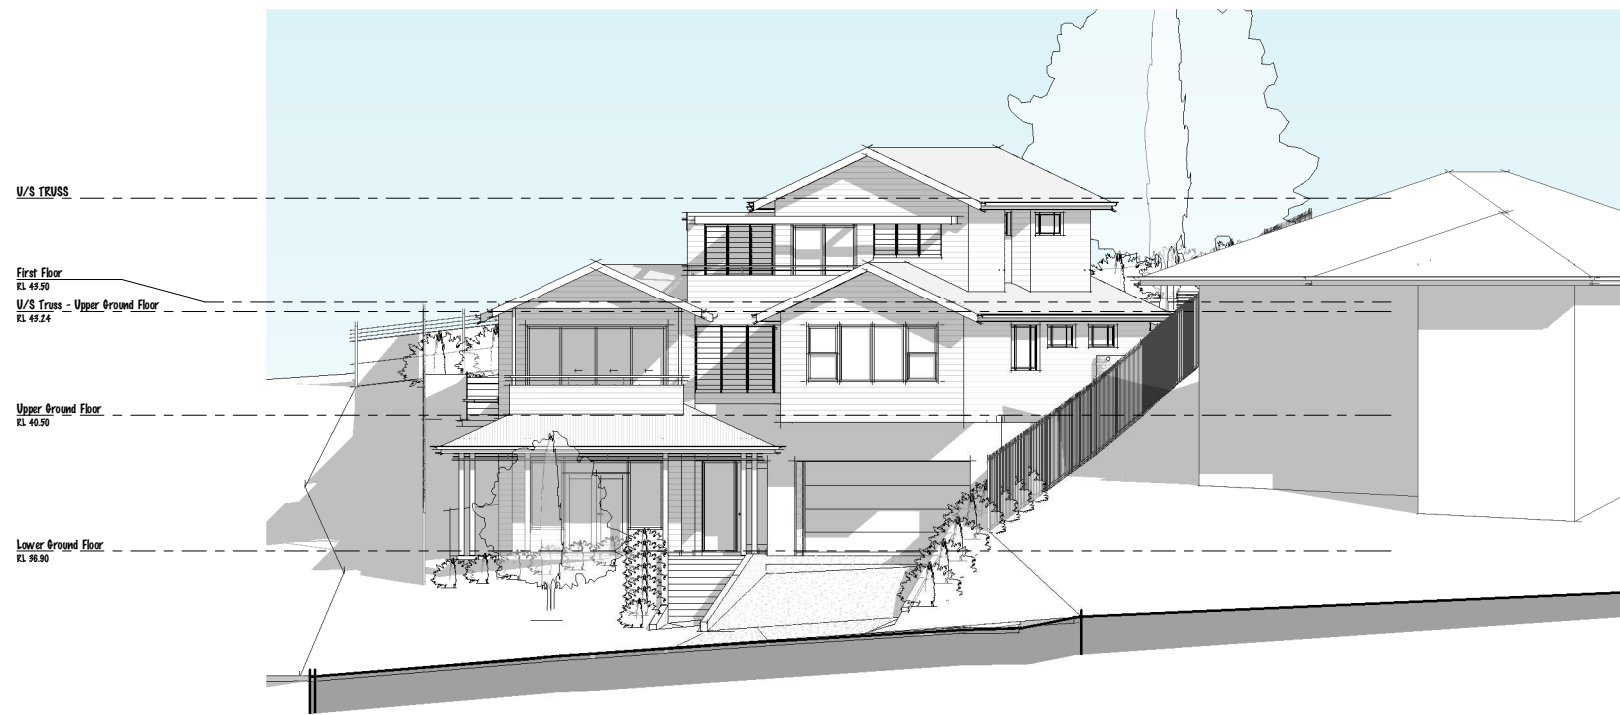

② South Elevation
1 : 100

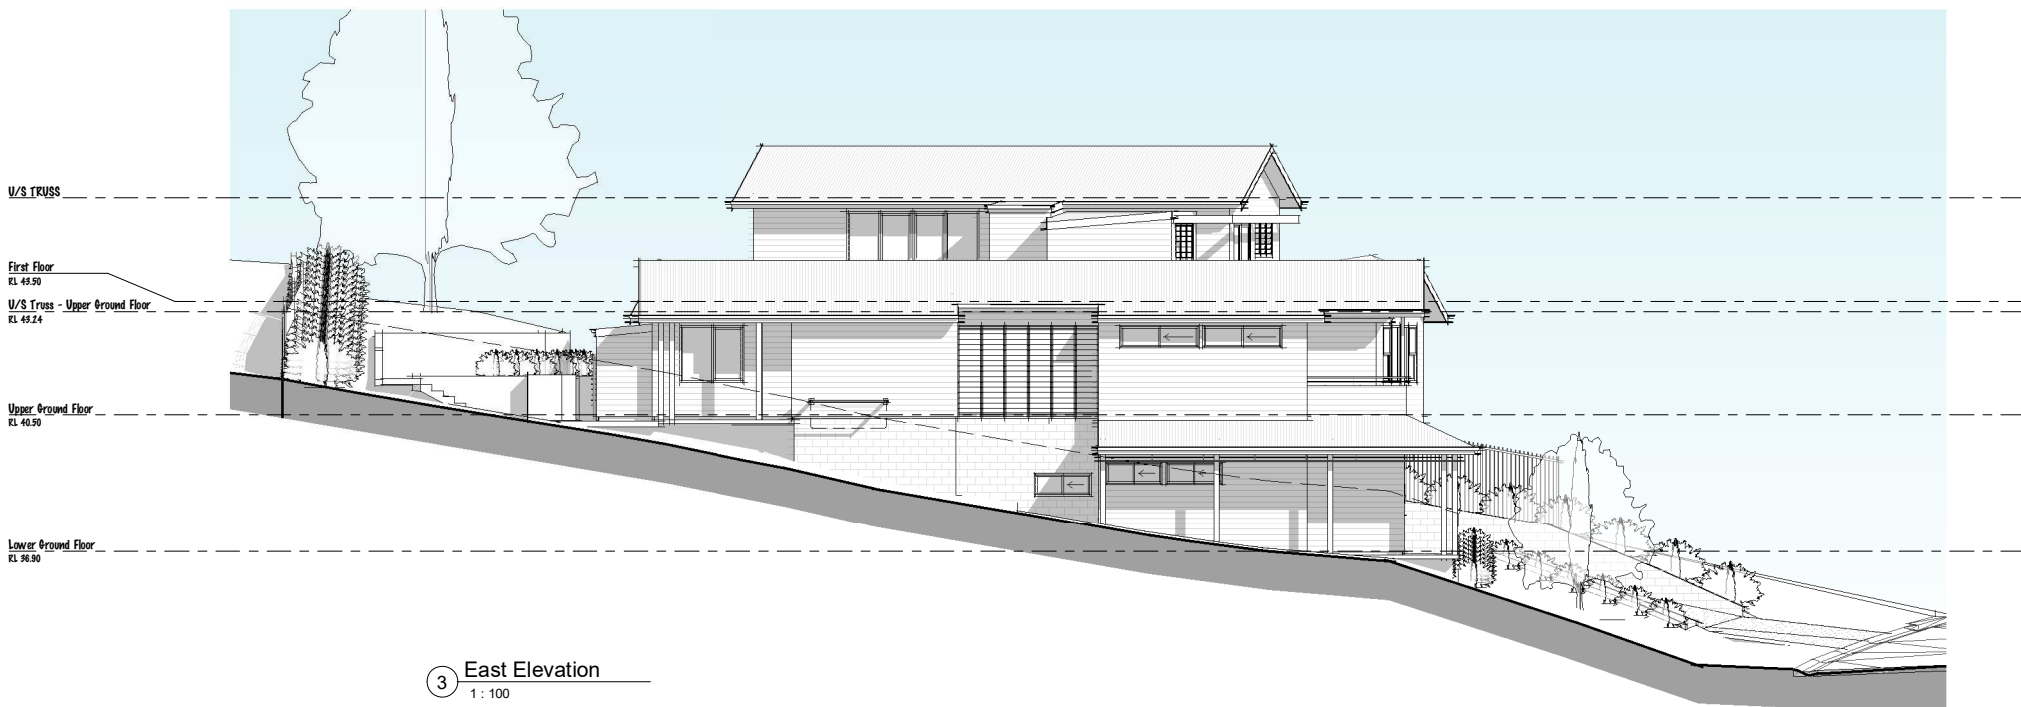

③ East Elevation
1 : 100

1 0 1 2 3 4 5 m
1:100

Plotted: 18/02/2025 7:11:38 PM

Proposed Residence





27 Maslin Close, Redhead, NSW

DEVELOPMENT APPLICATION Elevations - NOTIFICATION DRAWING

JOB No. : 2331
SCALE : 1 : 100
DATE : 18.02.25
DRAWN : C.JF
CHECKED : GRS

@A1

DA.03N

 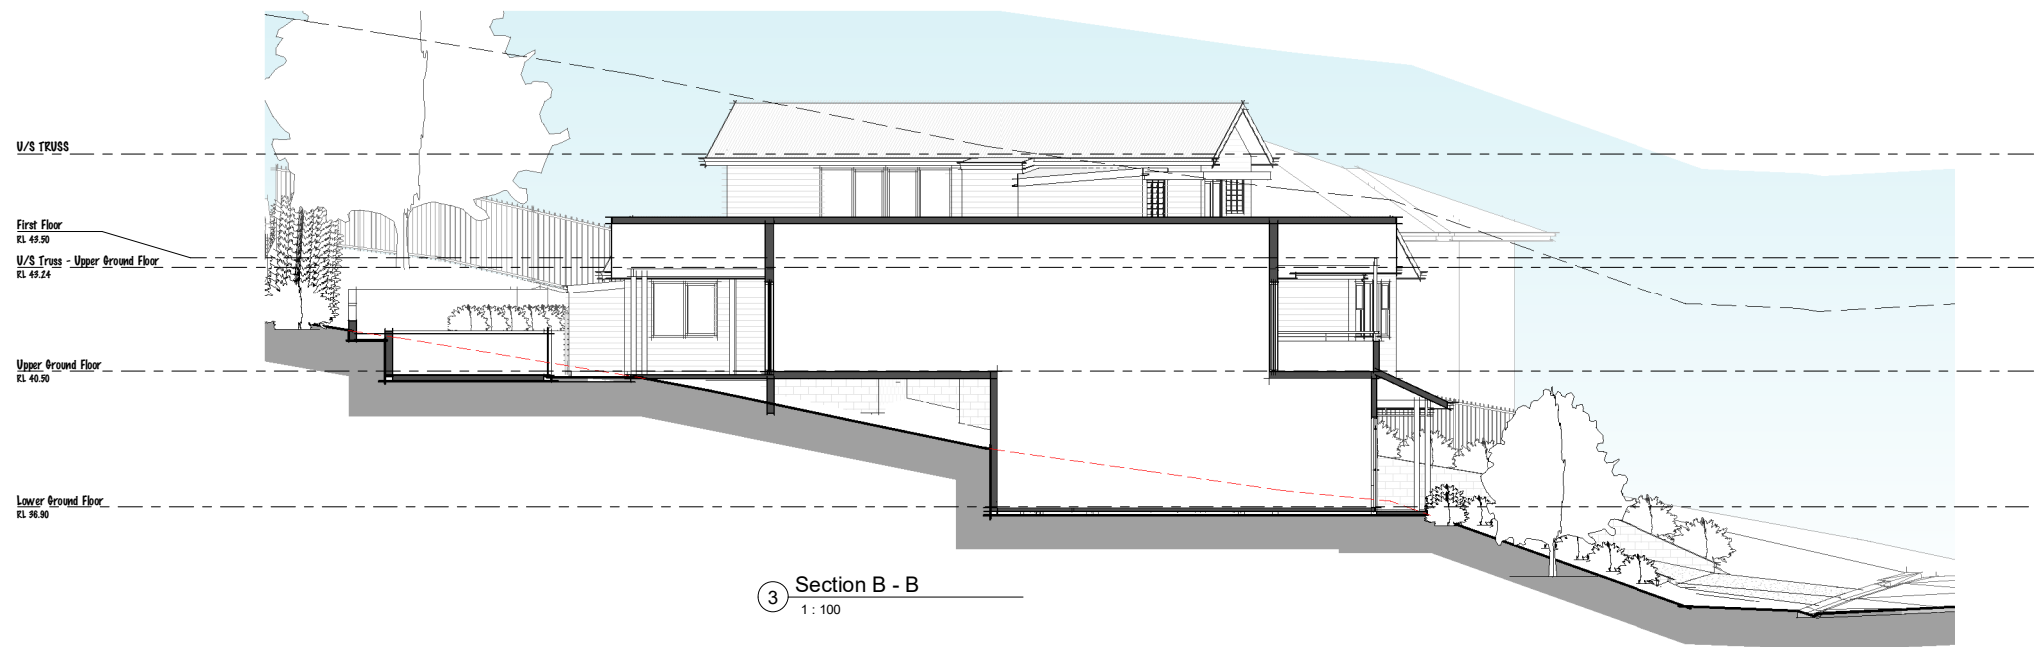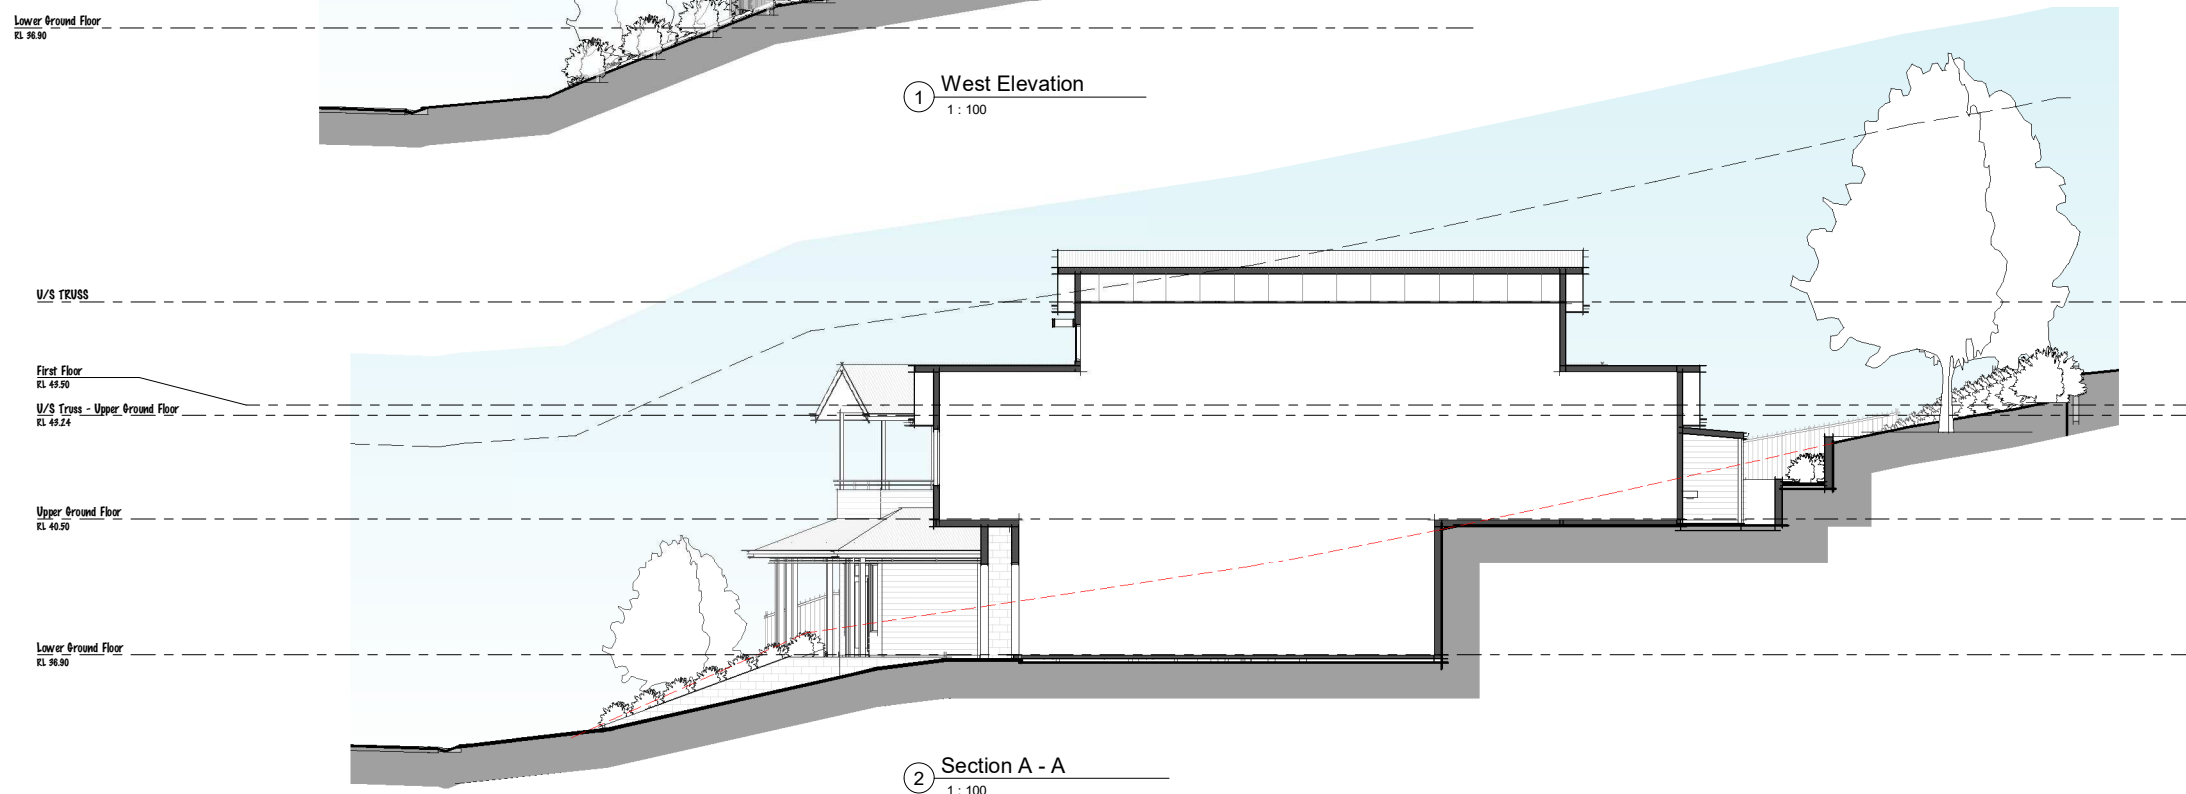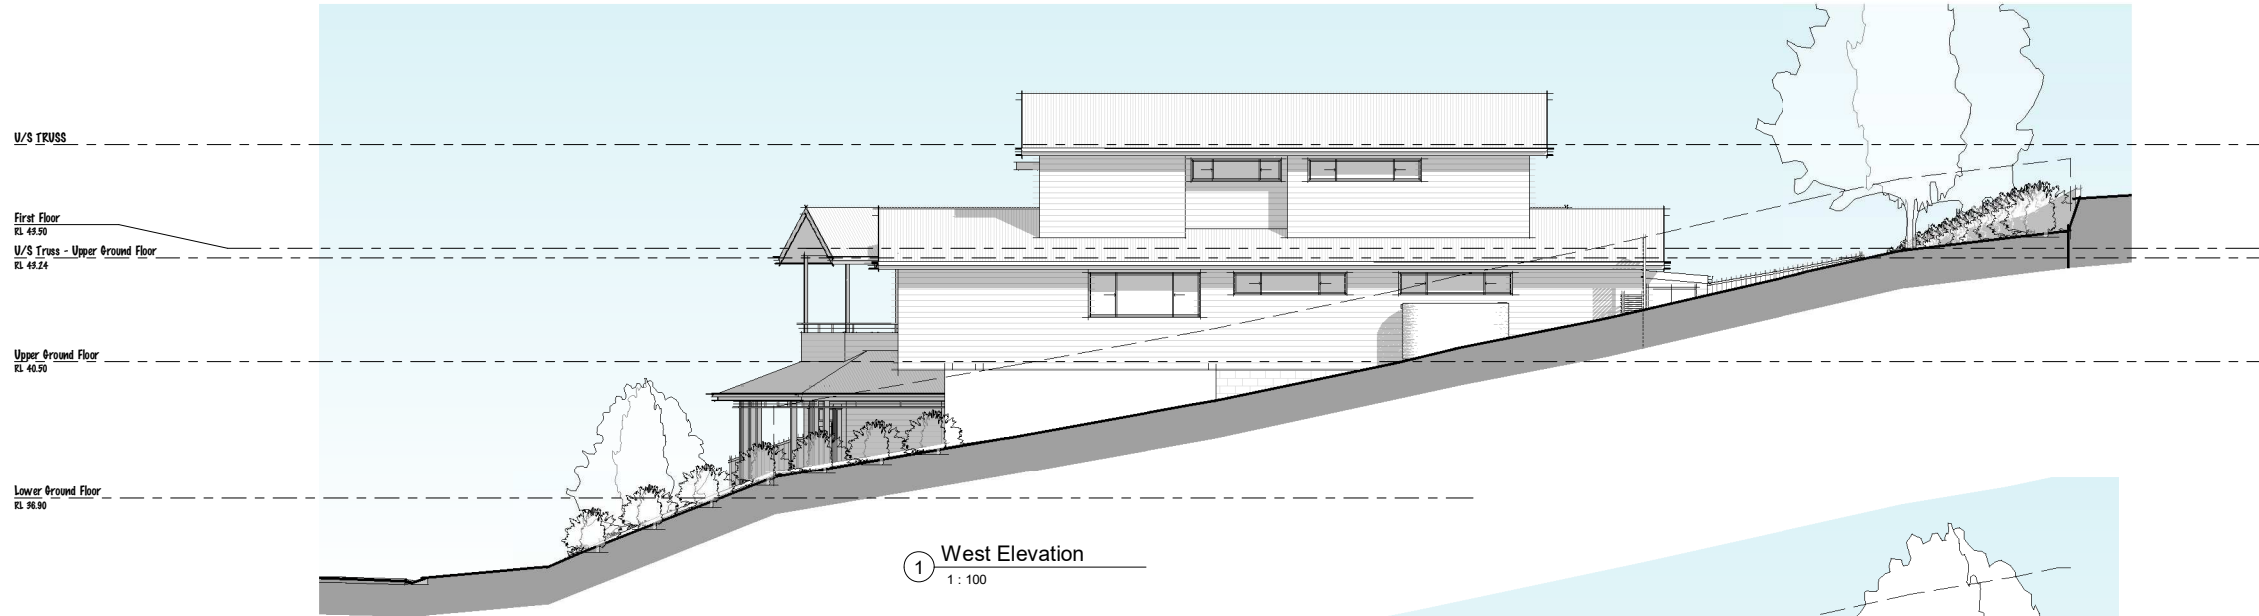

Plotted: 18/02/2025 7:17:52 PM

Proposed Residence

27 Maslin Close, Redhead, NSW

DEVELOPMENT APPLICATION Elevations & Sections - NOTIFICATION DRAWING

JOB No. : 2331
SCALE : 1 : 100
DATE : 18.02.25
DRAWN : CJF
CHECKED : GRS

@A1

DA.04N