


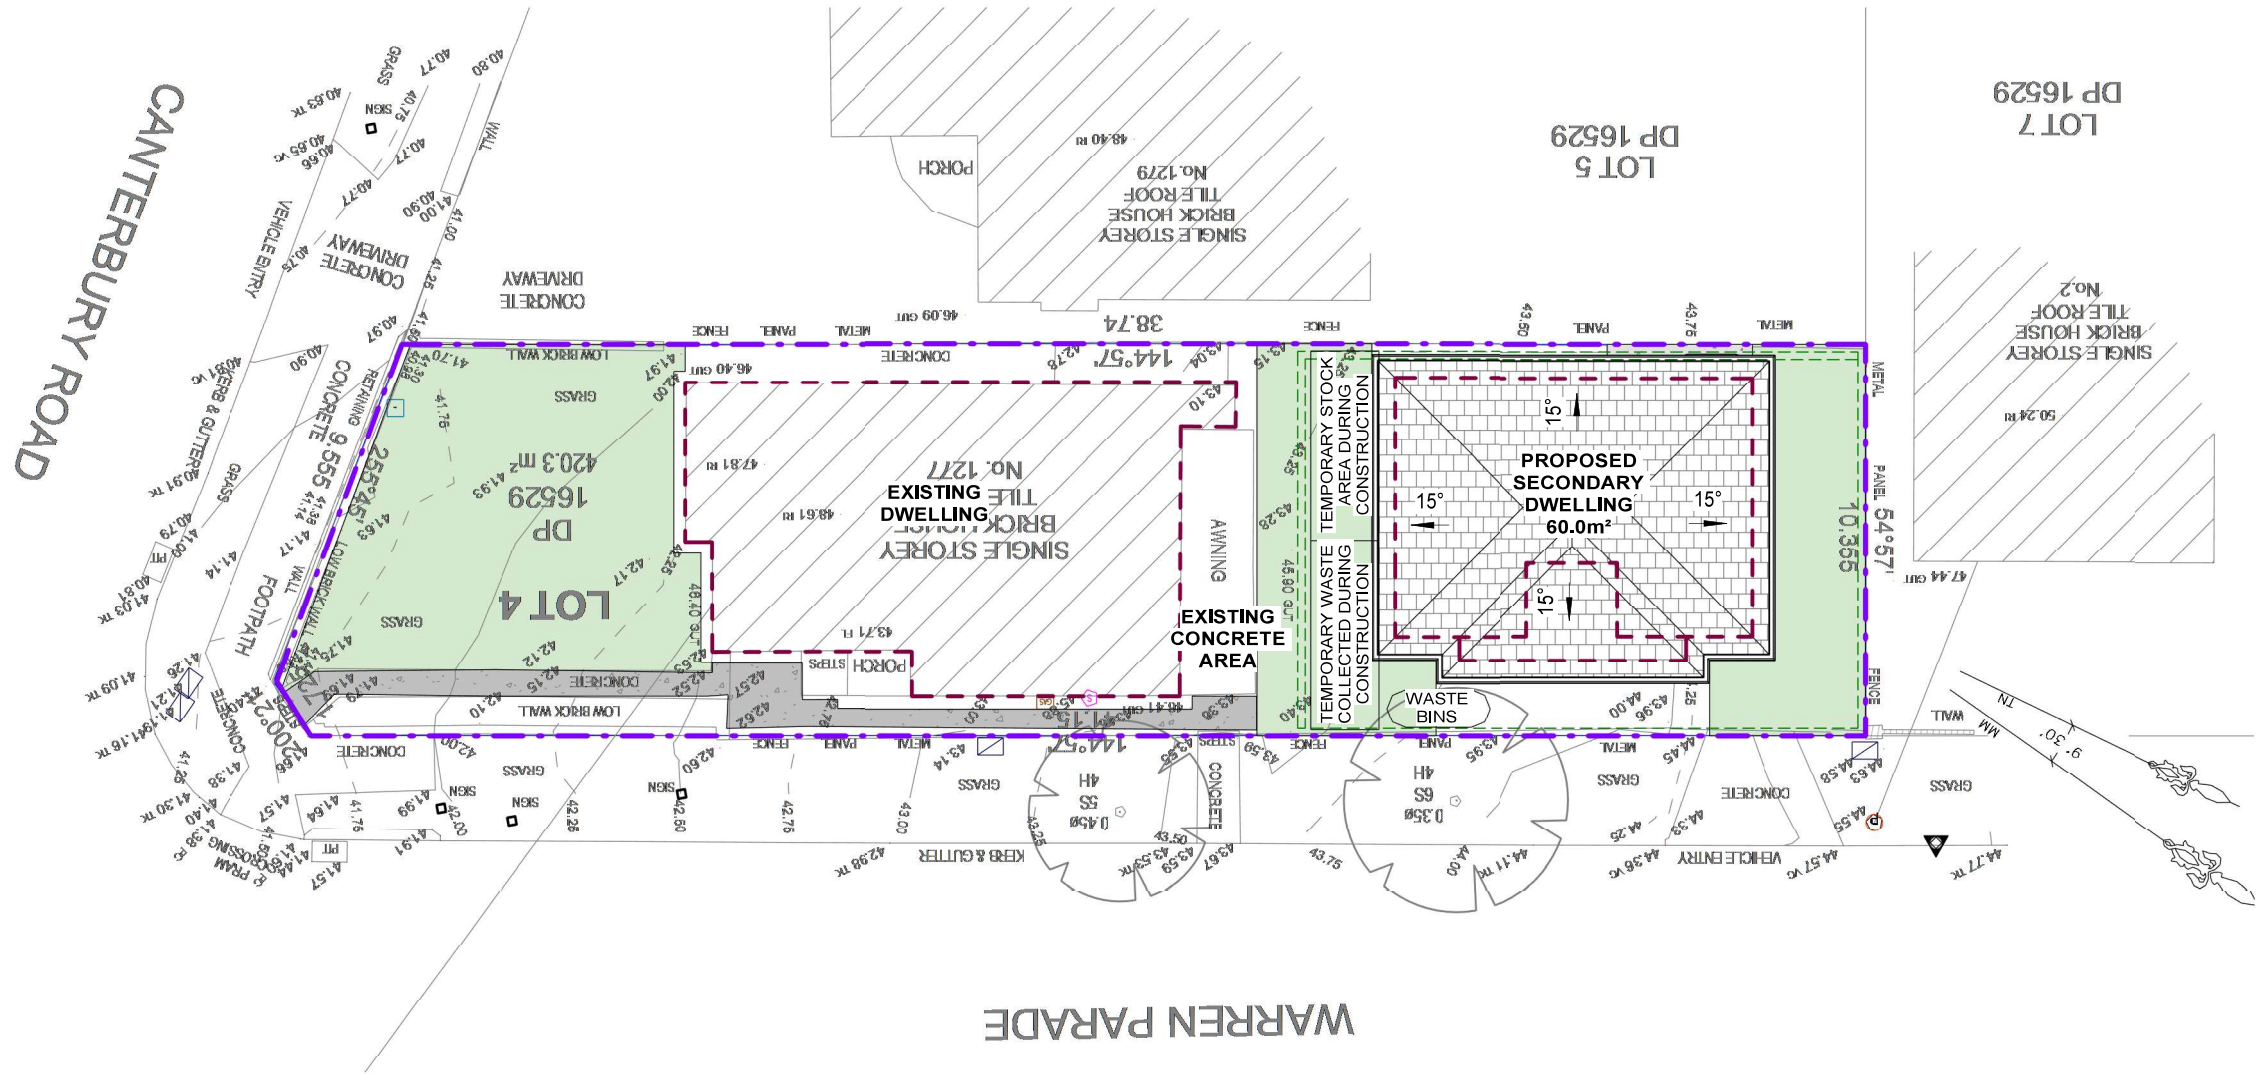

1 WASTE MANAGEMENT PLAN AND SEDIMENT & EROSION CONTROL PLAN
1 : 200

- LEGEND:**
- SITE BOUNDARY
 - PROPOSED SECONDARY DWELLING OUTLINE
 - SEDIMENT CONTROL FENCE
 - TEMPORARY FENCE

REV	DATE	DESCRIPTION	BY
A	22.07.2024	ISSUED FOR CDC	DK

COPYRIGHT
All rights reserved.
These drawings, plans and specifications and the copyright are the property of Nemco Design and must not be used, reproduced or copied wholly or in part without the written permission of Nemco Design.

NEMCO DESIGN
PTY LTD
STRUCTURAL ENGINEERING
& ARCHITECTURAL DESIGN

ADDRESS:
SUITE 4, LEVEL 1,
402-410 CHAPEL RD, BANKSTOWN,
NSW 2200
P: 9709 5555 M: 0422 606 228
E: abraham@nemcodesign.com.au

PROPOSED SECONDARY DWELLING
1277 CANTERBURY RD, PUNCHBOWL
LOT 4, DP 16529
WASTE MANAGEMENT PLAN AND
SEDIMENT & EROSION CONTROL PLAN

JOB NUMBER: 24494	DWG NUMBER: A01.03	ORIGINAL SIZE: A3
DESIGNED BY: A.N.	DATE: 03.10.2024	
DRAWN BY: A.N.	SCALE: AS SHOWN	