

DEVELOPMENT APPLICATION

PROPOSED ALTERATION TO FACADE FINISH OF EXISTING CHILDCARE

ADDRESS: 79 Bransgrove road, Revesby

COUNCIL: *City of Canterbury-Bankstown*



NOTE
1. THIS DRAWING IS FOR APPROVAL PURPOSE ONLY.
ALL COMPLIANCE WITH BCA AND OTHER CONTROLS TO BE CHECKED BY THE BUILDER BEFORE CONSTRUCTION.
IN CASE OF ANY DISCREPANCY IT SHOULD BE CHECKED WITH DESIGNER / ARCHITECT.
2. DO NOT SCALE OFF DRAWINGS. USE FIGURED DIMENSIONS ONLY.
CHECK ALL DIMENSIONS ON SITE BEFORE THE COMMENCEMENT OF WORK. REPORT ANY DISCREPANCIES.
C.O.S DENOTES ITEM TO BE CHECKED ON SITE.
3. THIS DRAWING IS TO BE READ IN CONJUNCTION WITH ALL RELEVANT DESIGNER/ARCHITECT'S, SERVICE ENGINEER'S DRAWINGS , SPREADSHEETS AND SPECIFICATIONS.

Rev	Description	Checked	Drawn	Issue Date
A	For DA Submission	SG	MW	22/11/2024

DRAWING TITLE :

Title Sheet

PROJECT NAME :
Development Application

PROJECT # :
170088


SHEET SIZE :
A2

DRAWING NO.

DA001

REVISION NO.

A

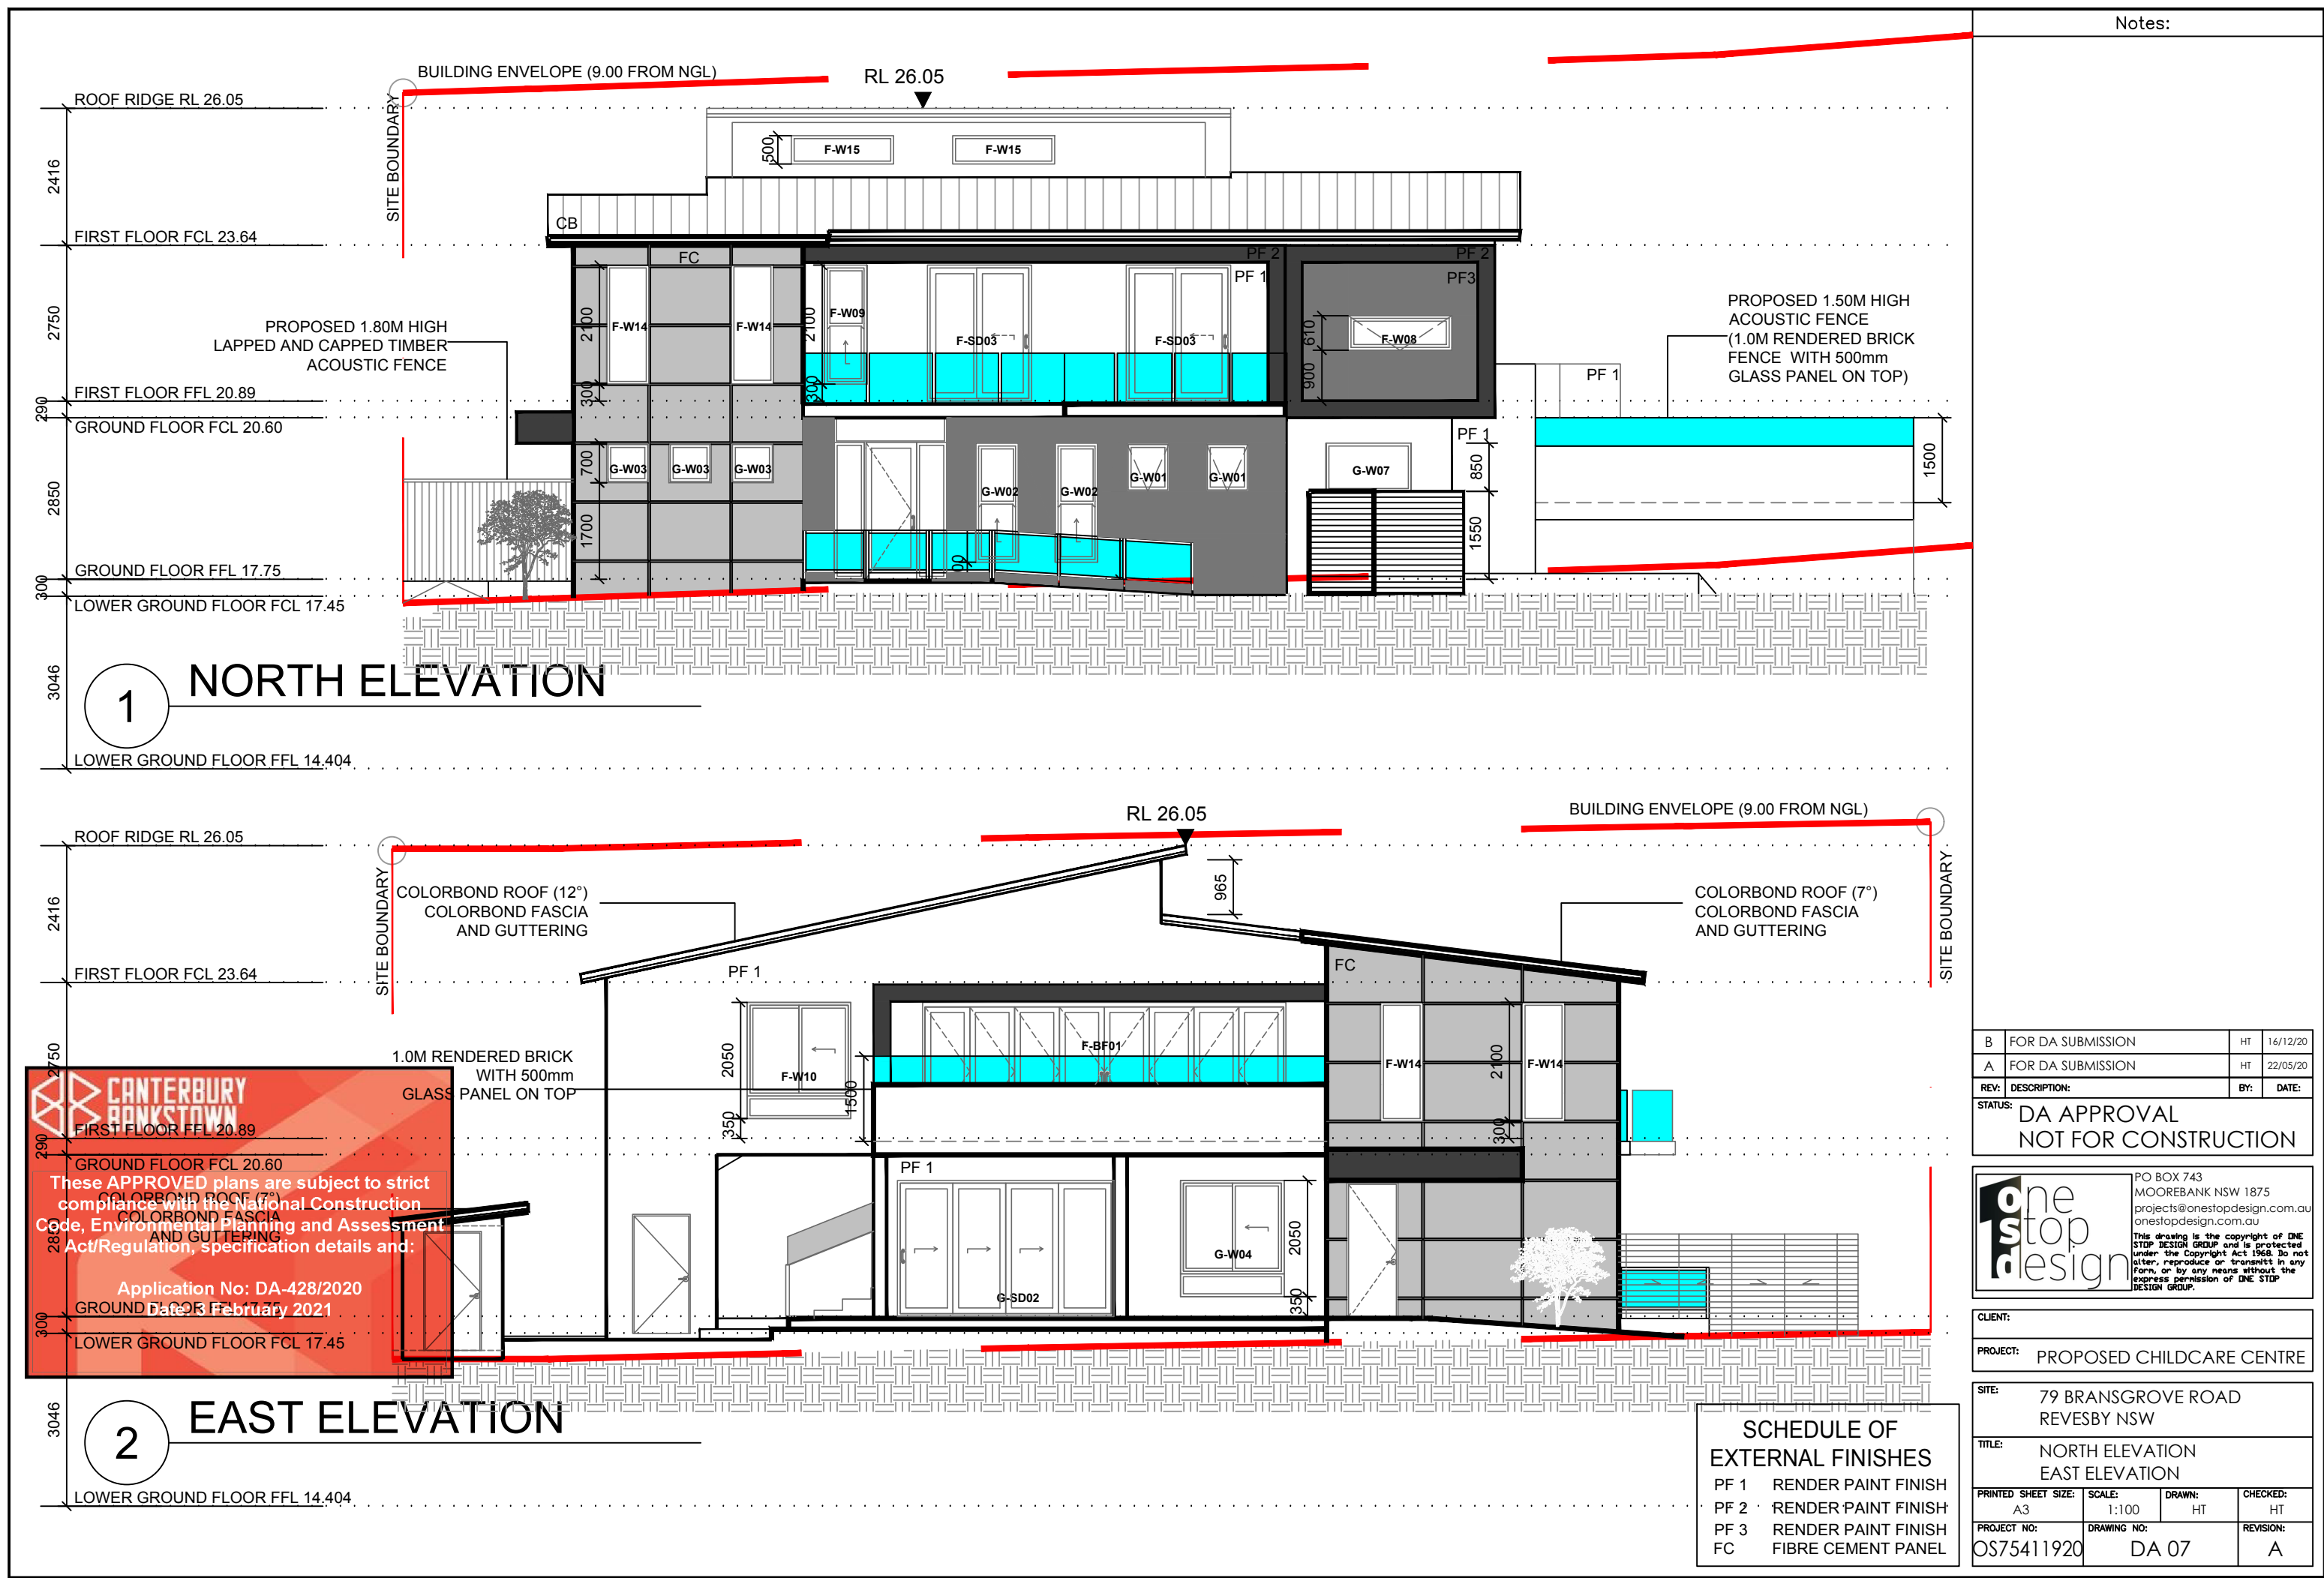

NOTE

1. THIS DRAWING IS FOR APPROVAL PURPOSE ONLY.

ALL COMPLIANCE WITH BCA AND OTHER CONTROLS TO BE CHECKED BY THE BUILDER BEFORE CONSTRUCTION.

IN CASE OF ANY DISCREPANCY IT SHOULD BE CHECKED WITH DESIGNER / ARCHITECT.



2. DO NOT SCALE OFF DRAWINGS. USE FIGURED DIMENSIONS ONLY.

CHECK ALL DIMENSIONS ON SITE BEFORE THE COMMENCEMENT OF WORK. REPORT ANY DISCREPANCIES.

C.O.S DENOTES ITEM TO BE CHECKED ON SITE.

3. THIS DRAWING IS TO BE READ IN CONJUNCTION WITH ALL RELEVANT DESIGNER/ARCHITECT'S SERVICE ENGINEER'S DRAWINGS, SPREADSHEETS AND SPECIFICATIONS.

Rev	Description	Checked	Drawn	Issue Date
A	For DA Submission	SG	MW	22/11/2024

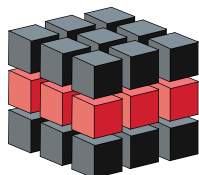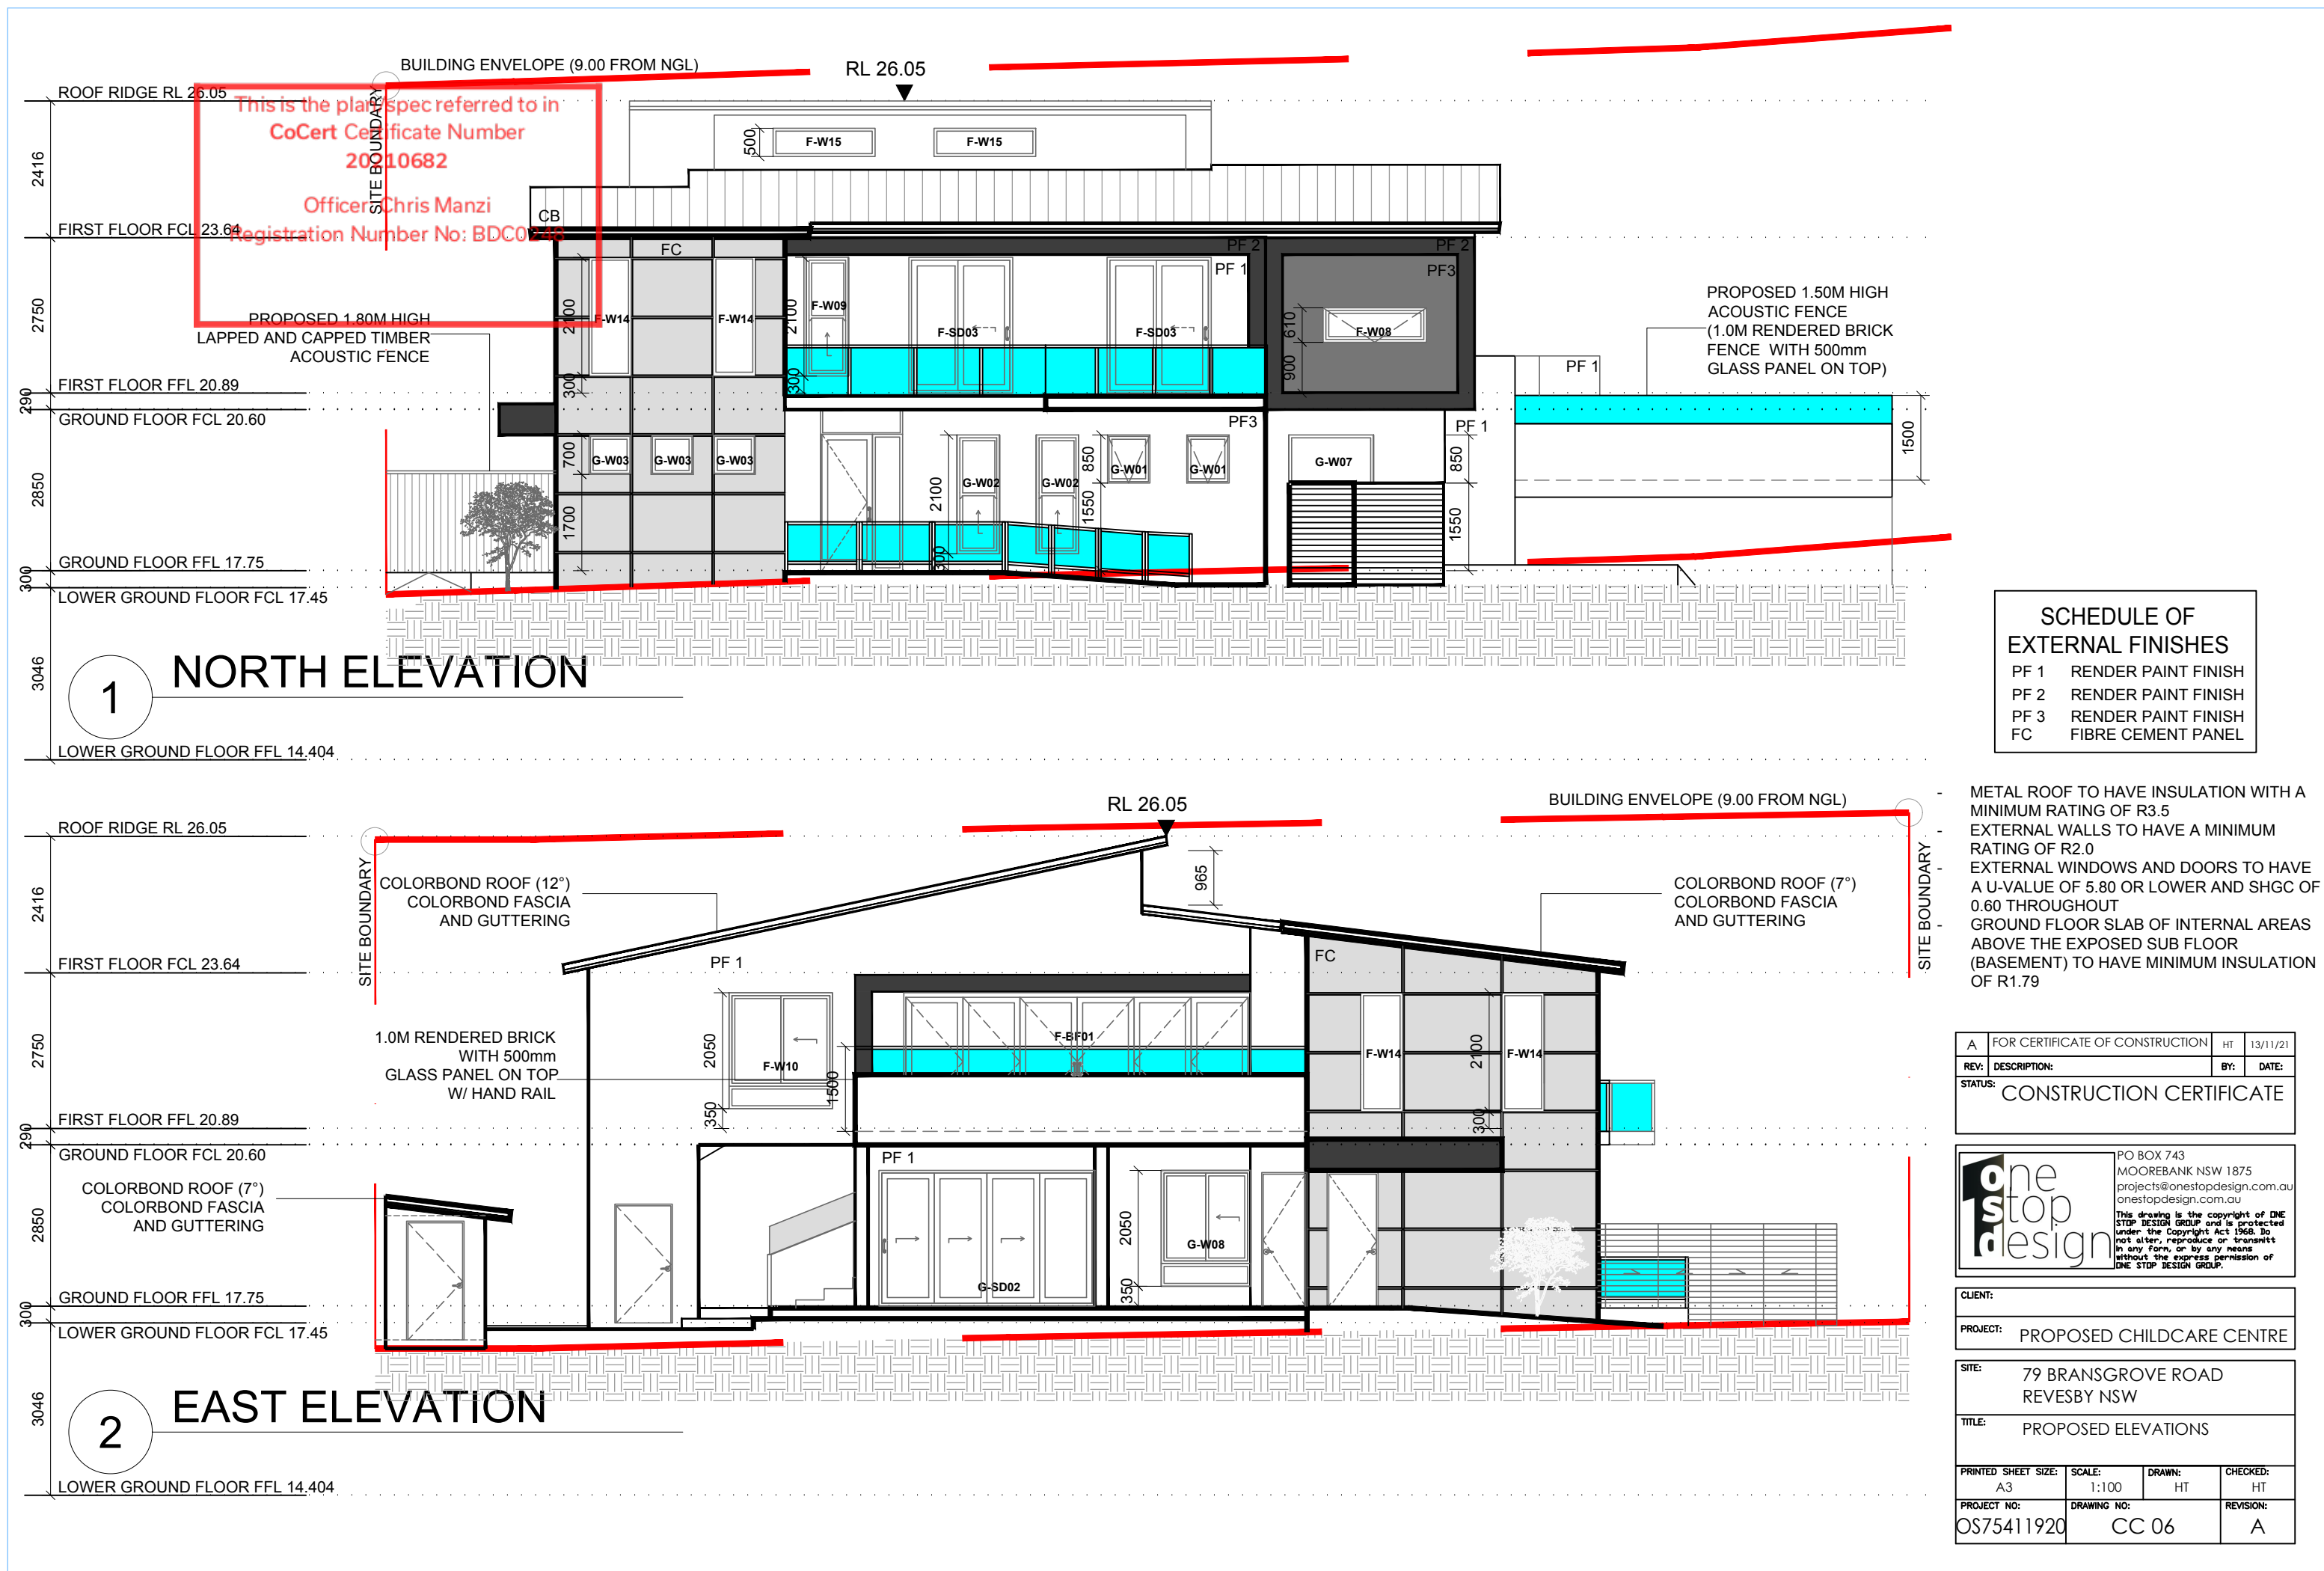

CUBITIC
CONSULTING
PTY. LTD. A.B.N. 77 143 640 586
STRUCTURAL | POST TENSIONING

COPYRIGHT ©
THIS DRAWING IS COPYRIGHT AND THE PROPERTY OF CUBITIC CONSULTING PTY LTD. IT MUST NOT BE RETAINED, COPIED OR USED WITHOUT THE AUTHORITY OF CUBITIC CONSULTING PTY LTD.

DISCLAIMER
THIS DRAWING AND ITS CONTENTS ARE ELECTRONICALLY GENERATED. ARE CONFIDENTIAL AND MAY ONLY BE USED FOR THE PURPOSE FOR WHICH THEY WERE INTENDED. CUBITIC CONSULTING PTY LTD. WILL NOT ACCEPT RESPONSIBILITY FOR ANY CONSEQUENCES ARISING FROM THE USE OF THE DRAWING FOR OTHER THAN ITS INTENDED PURPOSE OR WHERE THE DRAWING HAS BEEN ALTERED, AMENDED OR CHANGED EITHER MANUALLY OR ELECTRONICALLY BY ANY THIRD PARTY.

Project Partners
Refer to consultant documentation when directed

- NCC Consultant - **#Certifier**
- Civil Engineer - **#Civil Engineer**
- Hydraulic Engineer - **#Hydraulic Engineer**
- Landscape Designer - **#Landscape Consultant**
- Mechanical Engineer - **#Mechanical Engineer**
- Planning Consultant - **#Planning Consultant**
- Services - **#Services Consultant**
- Structural Engineer - **#Structural Engineer**
- Surveyor - **#Surveyor**

Rev	Description	Checked	Drawn	Issue Date
A	For DA Submission	SG	MW	22/11/2024

Drawn | Checked SG | MW
Plot Date: 22/11/2024
Project NO: 170088
Project Status: for DA Submission

Client Site: Montessori Learning Tree
79 Bransgrove Road Revesby NSW
Australia

Scale: 1:100

DRAWING TITLE :
CC Approved Facade - Stamped

PROJECT NAME :
Development Application


PROJECT # :
170088

SHEET SIZE :
A2


DRAWING NO.
DA302

REVISION NO.
A

SUITE 3, 1 BULLECOURT AVE, MILPERRA, NSW 2214
Office - (+61) 2 8606 1285 | Mobile - (+61) 452 500 443
Email - info@cubitic.com.au | Web - www.cubitic.com.au

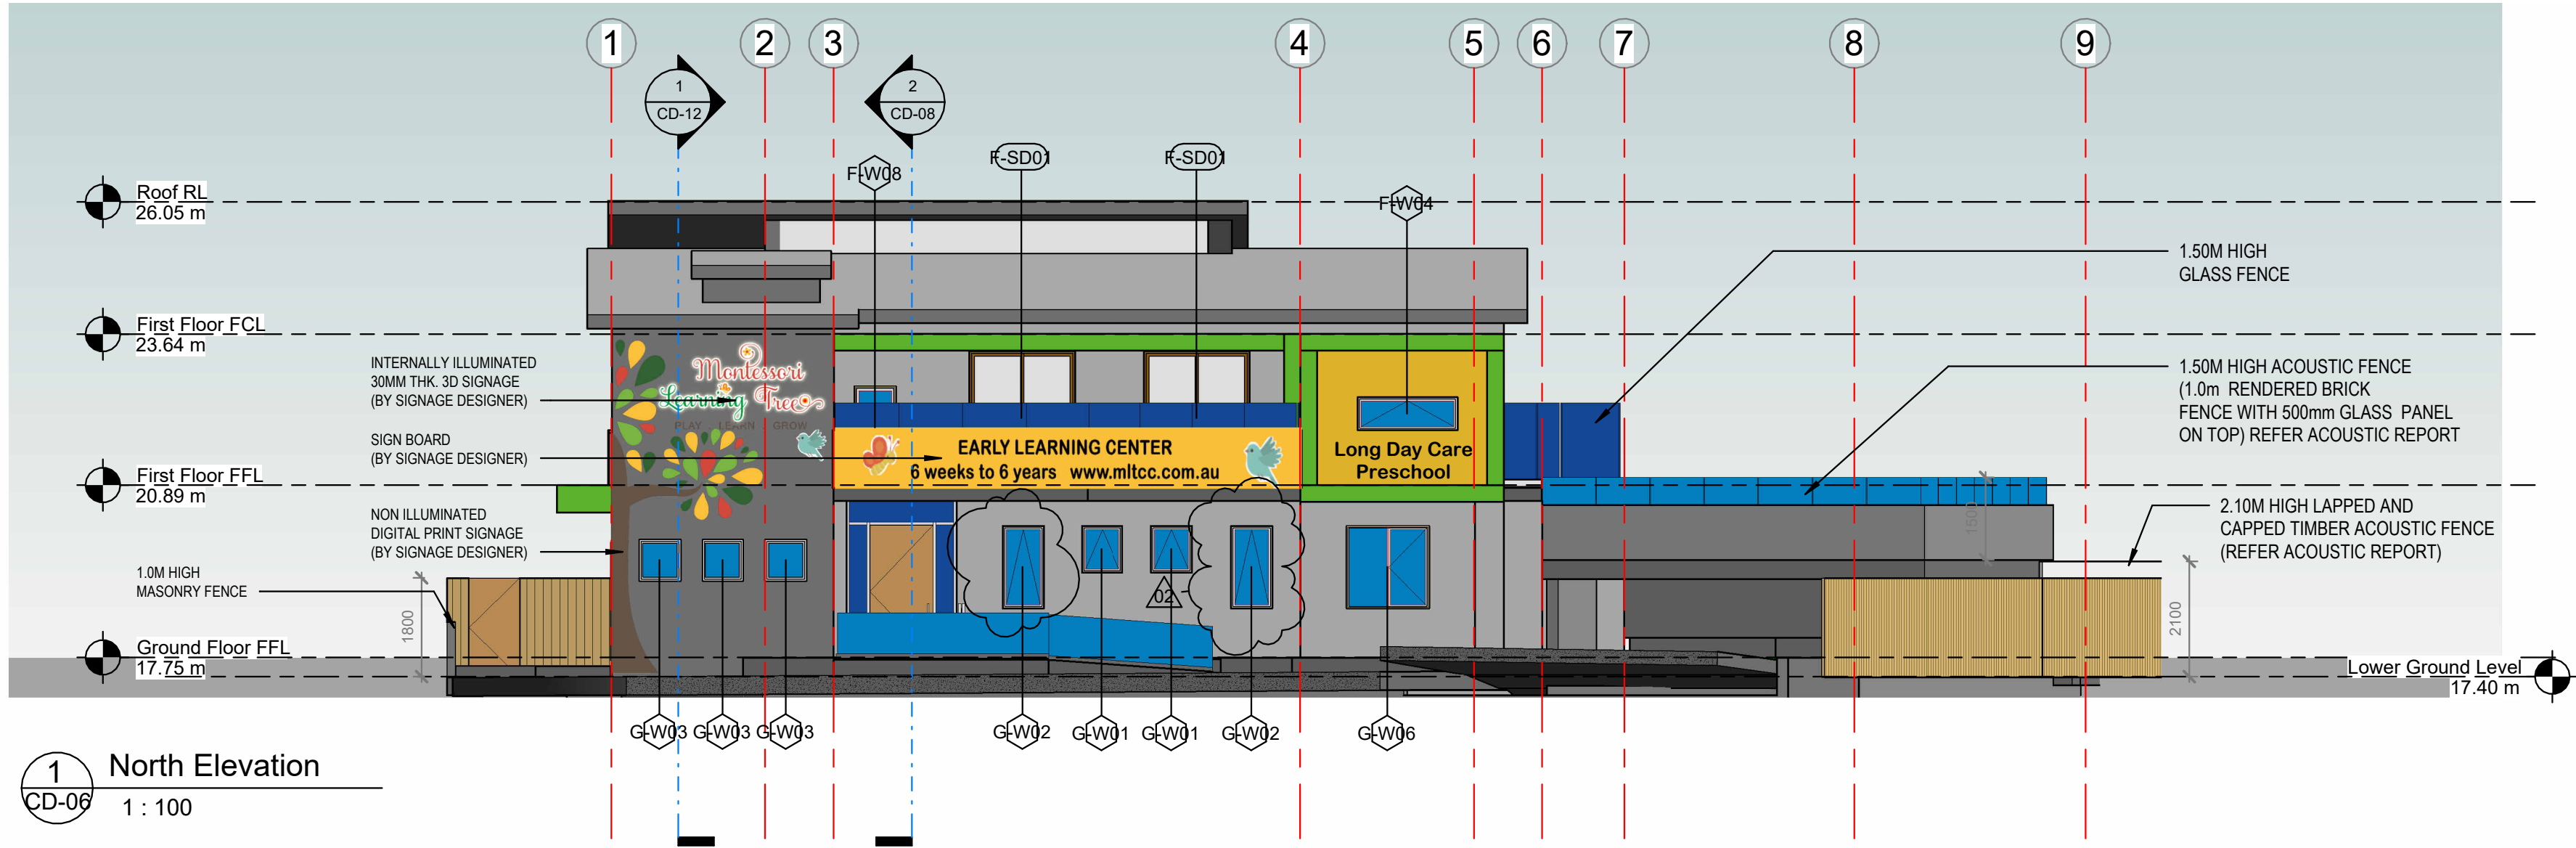

1 North Elevation
CD-06 1 : 100

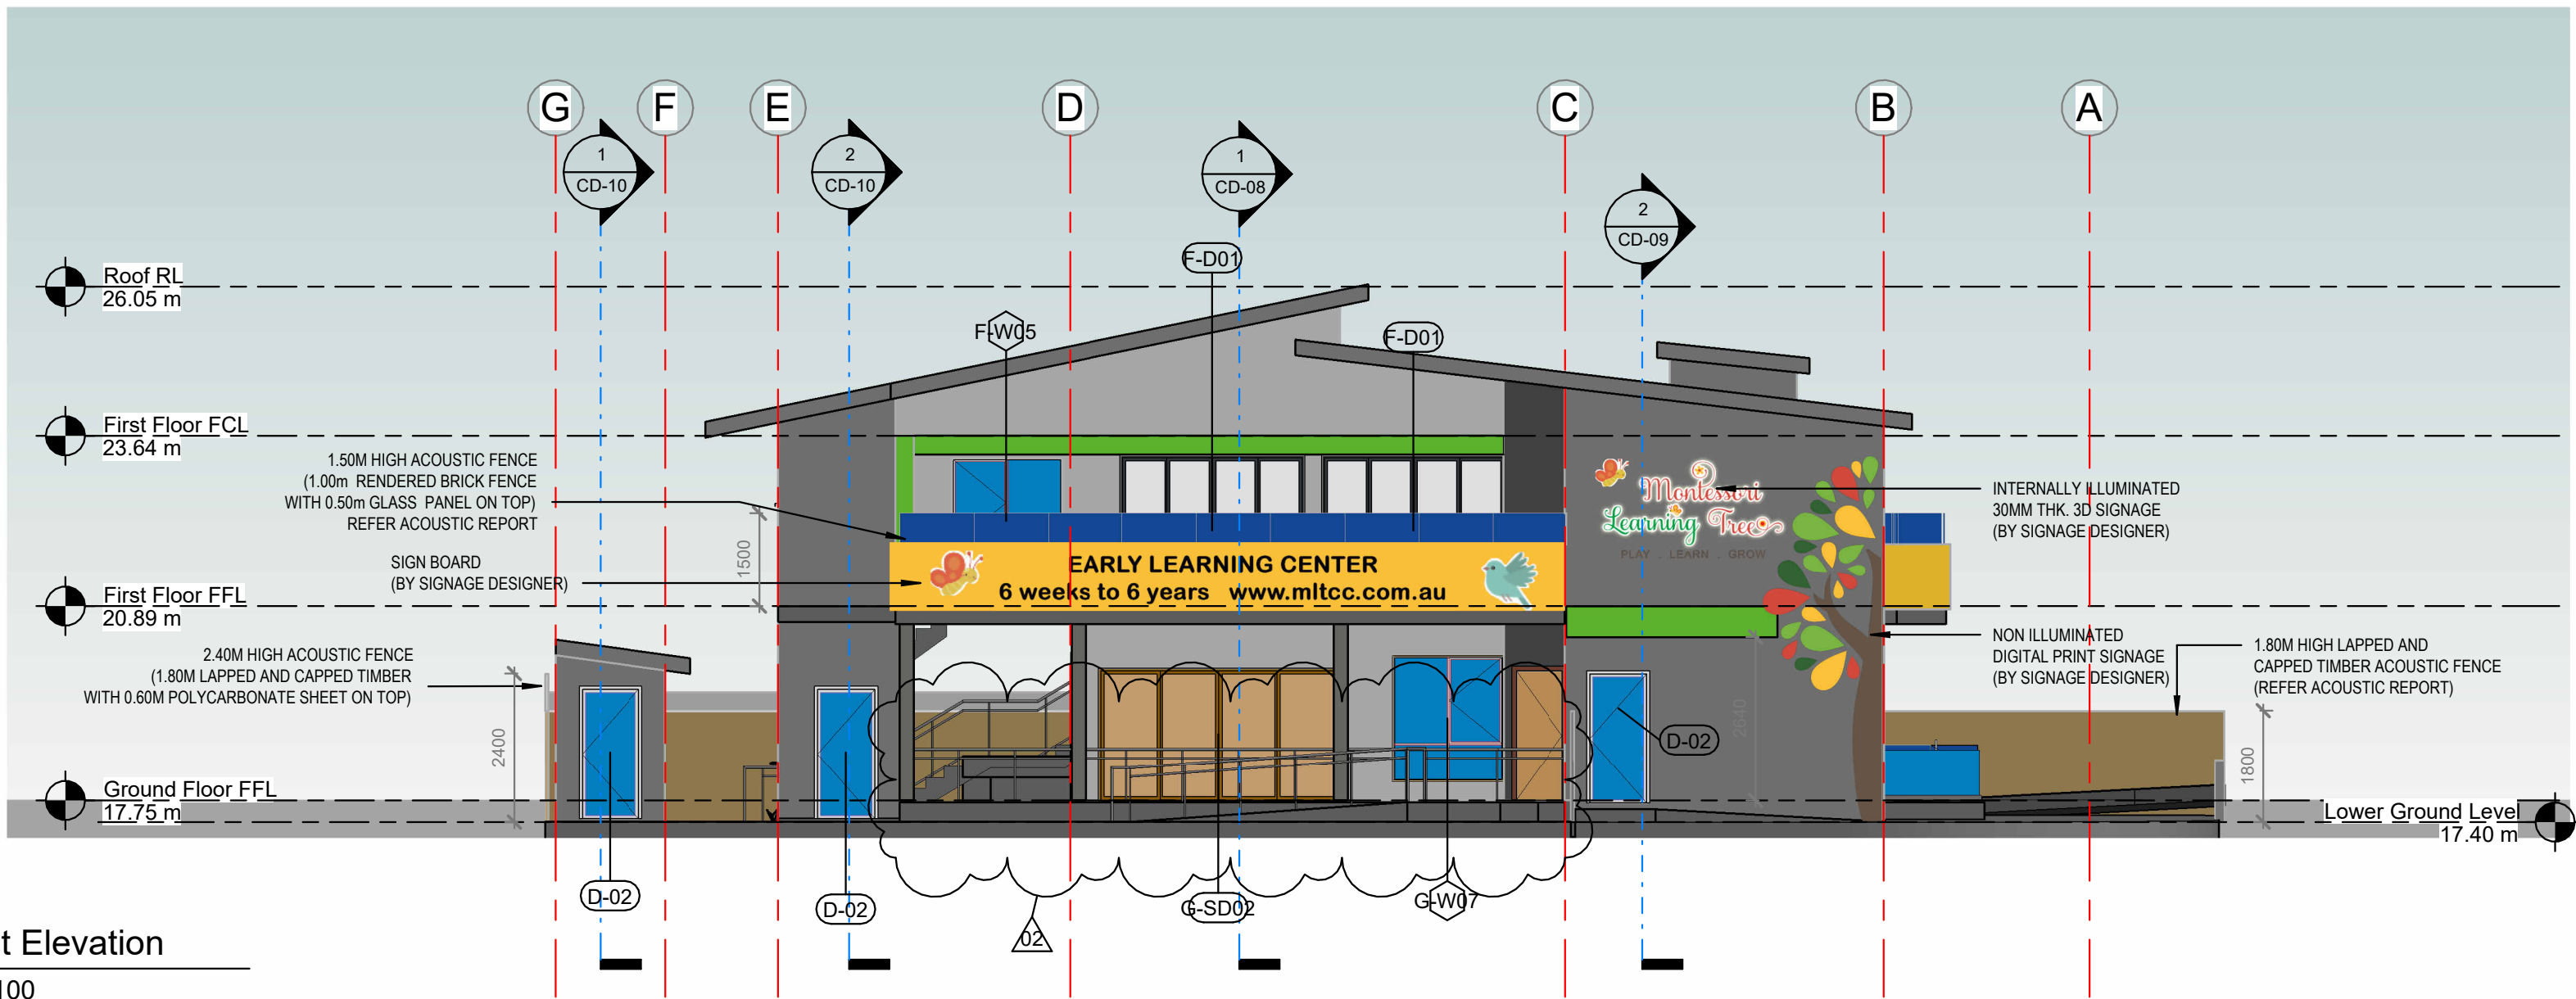

2 East Elevation
CD-06 1 : 100

NOTE
1. THIS DRAWING IS FOR APPROVAL PURPOSE ONLY.
ALL COMPLIANCE WITH BCA AND OTHER CONTROLS TO BE CHECKED BY THE BUILDER BEFORE CONSTRUCTION.
IN CASE OF ANY DISCREPANCY IT SHOULD BE CHECKED WITH DESIGNER / ARCHITECT.
2. DO NOT SCALE OFF DRAWINGS. USE FIGURED DIMENSIONS ONLY.
CHECK ALL DIMENSIONS ON SITE BEFORE THE COMMENCEMENT OF WORK. REPORT ANY DISCREPANCIES.
C.O.S DENOTES ITEM TO BE CHECKED ON SITE.
3. THIS DRAWING IS TO BE READ IN CONJUNCTION WITH ALL RELEVANT DESIGNER/ARCHITECT'S SERVICE ENGINEER'S DRAWINGS, SPREADSHEETS AND SPECIFICATIONS.

Rev	Description	Checked	Drawn	Issue Date
A	For DA Submission	WM	SG	22/11/2024

Drawn | Checked SG | WM
Plot Date: 22/11/2024
Project NO. 170088
Project Status for DA Submission
Client Site: Montessori Learning Tree
79 Bransgrove Road Revesby NSW
Australia
Scale: 1:100

DRAWING TITLE : Proposed Alteration to Facade		DRAWING NO. DA303	
PROJECT NAME : Development Application		PROJECT # : 170088	SHEET SIZE : A2
		REVISION NO. A	