


MARAMBA CLOSE


MARAMBA CLOSE

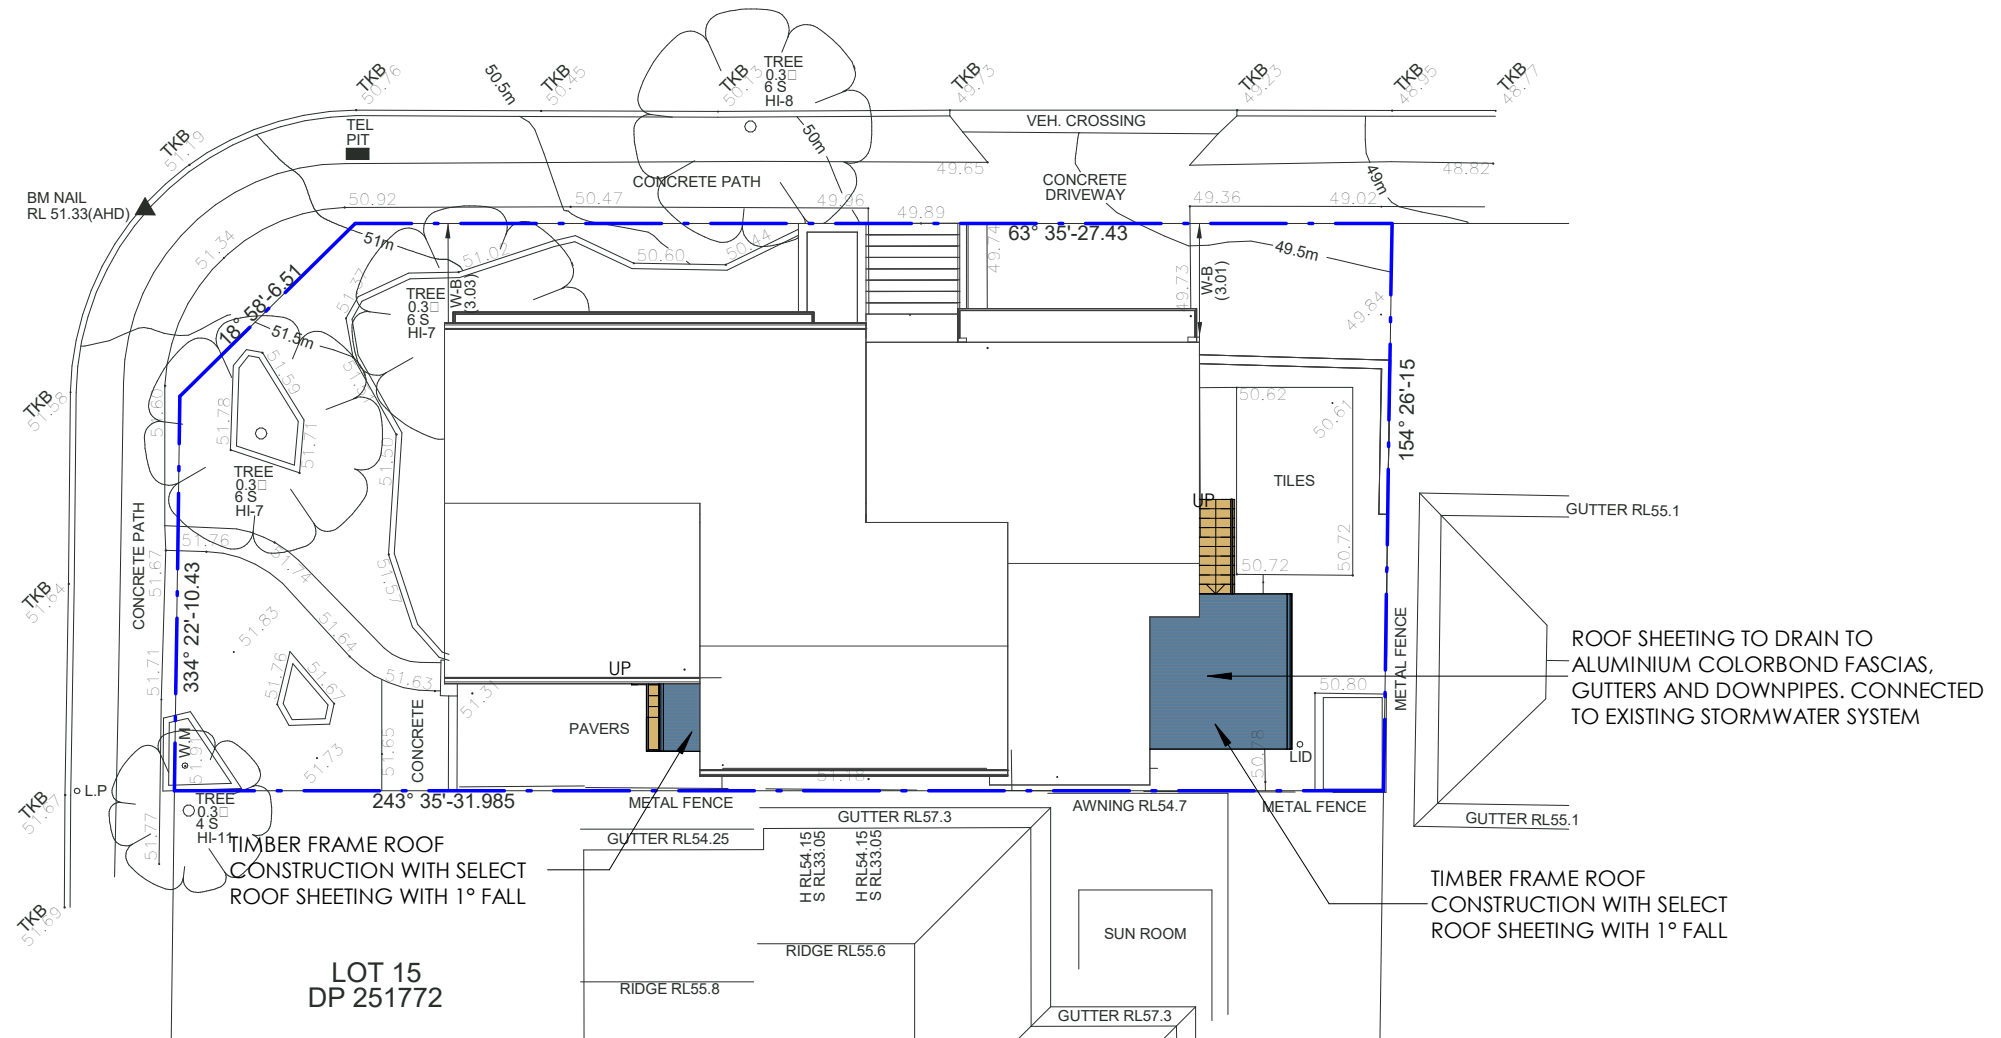

1

PROPOSED SITE PLAN

1 : 200

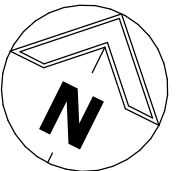

B	DEVELOPMENT APPLICATION	18/03/2025	DP	EJ,S RO
A	CONCEPT DESIGN	17/02/2025	DP	EJ,S RO
ISSUE	AMENDMENTS	DATE	DRN	CHK

CLIENT
Mr. & Mrs. FAHD

ADDRESS
22 MARAMBA CL,
KINGSGROVE

PROJECT
ALTERATIONS & ADDITIONS -
INTERNAL RECONFIGURATION

PROJECT STATUS
DEVELOPMENT APPLICATION

DRAWING TITLE
PROPOSED SITE PLAN

SHEET NO: 06 ISSUE: B
SCALE: 1 : 200@A3 JOB NO: 888-1804
DESIGN: DP DRAWN: DP CHECKED BY: EJ,S RO

DS407
DESIGN STUDIO

P PO Box 141 Earlwood NSW 2206.
E admin@designstudio407.com.au
W www.designstudio407.com.au

T (02) 9558 8944
F (02) 9558 9765

Master Builders Association
Member
Australian Institute of Architects

COPYRIGHT of designs shown heron is retained by DESIGN STUDIO 407. Authority is required for any reproduction.
Contractor(s) to verify all dimensions on site before commencing work. Figured dimensions given are to be taken in preference to scaling.

Rodolfo O'Laco: Nominated Architect NSW A.R.B. 6520.
Principal Design Practitioner: PDP0000407