




Stantec Australia Pty Ltd | ABN 17 007 820 322
Eastern Core, Level 4, 2 Constitution Ave
Canberra, ACT 2601
Tel: 02 6112 4500
Web: www.stantec.com/au

© Stantec Limited All Rights Reserved. This document is produced by Stantec Limited solely for the benefit of and use by the client in accordance with the terms of the retainer. Stantec Limited does not and shall not assume any responsibility or liability whatsoever to any third party arising out of any use or reliance by third party on the content of this document.



INFINITE PROJECTS FENWICK PTY LTD
FENWICK CRESCENT CHILDCARE CENTRE
FENWICK CRESENT, GOULBURN, NSW
DEVELOPMENT DA
COVER SHEET, DRAWING LIST AND LOCALITY PLAN
OCTOBER 2024

FOR APPROVAL

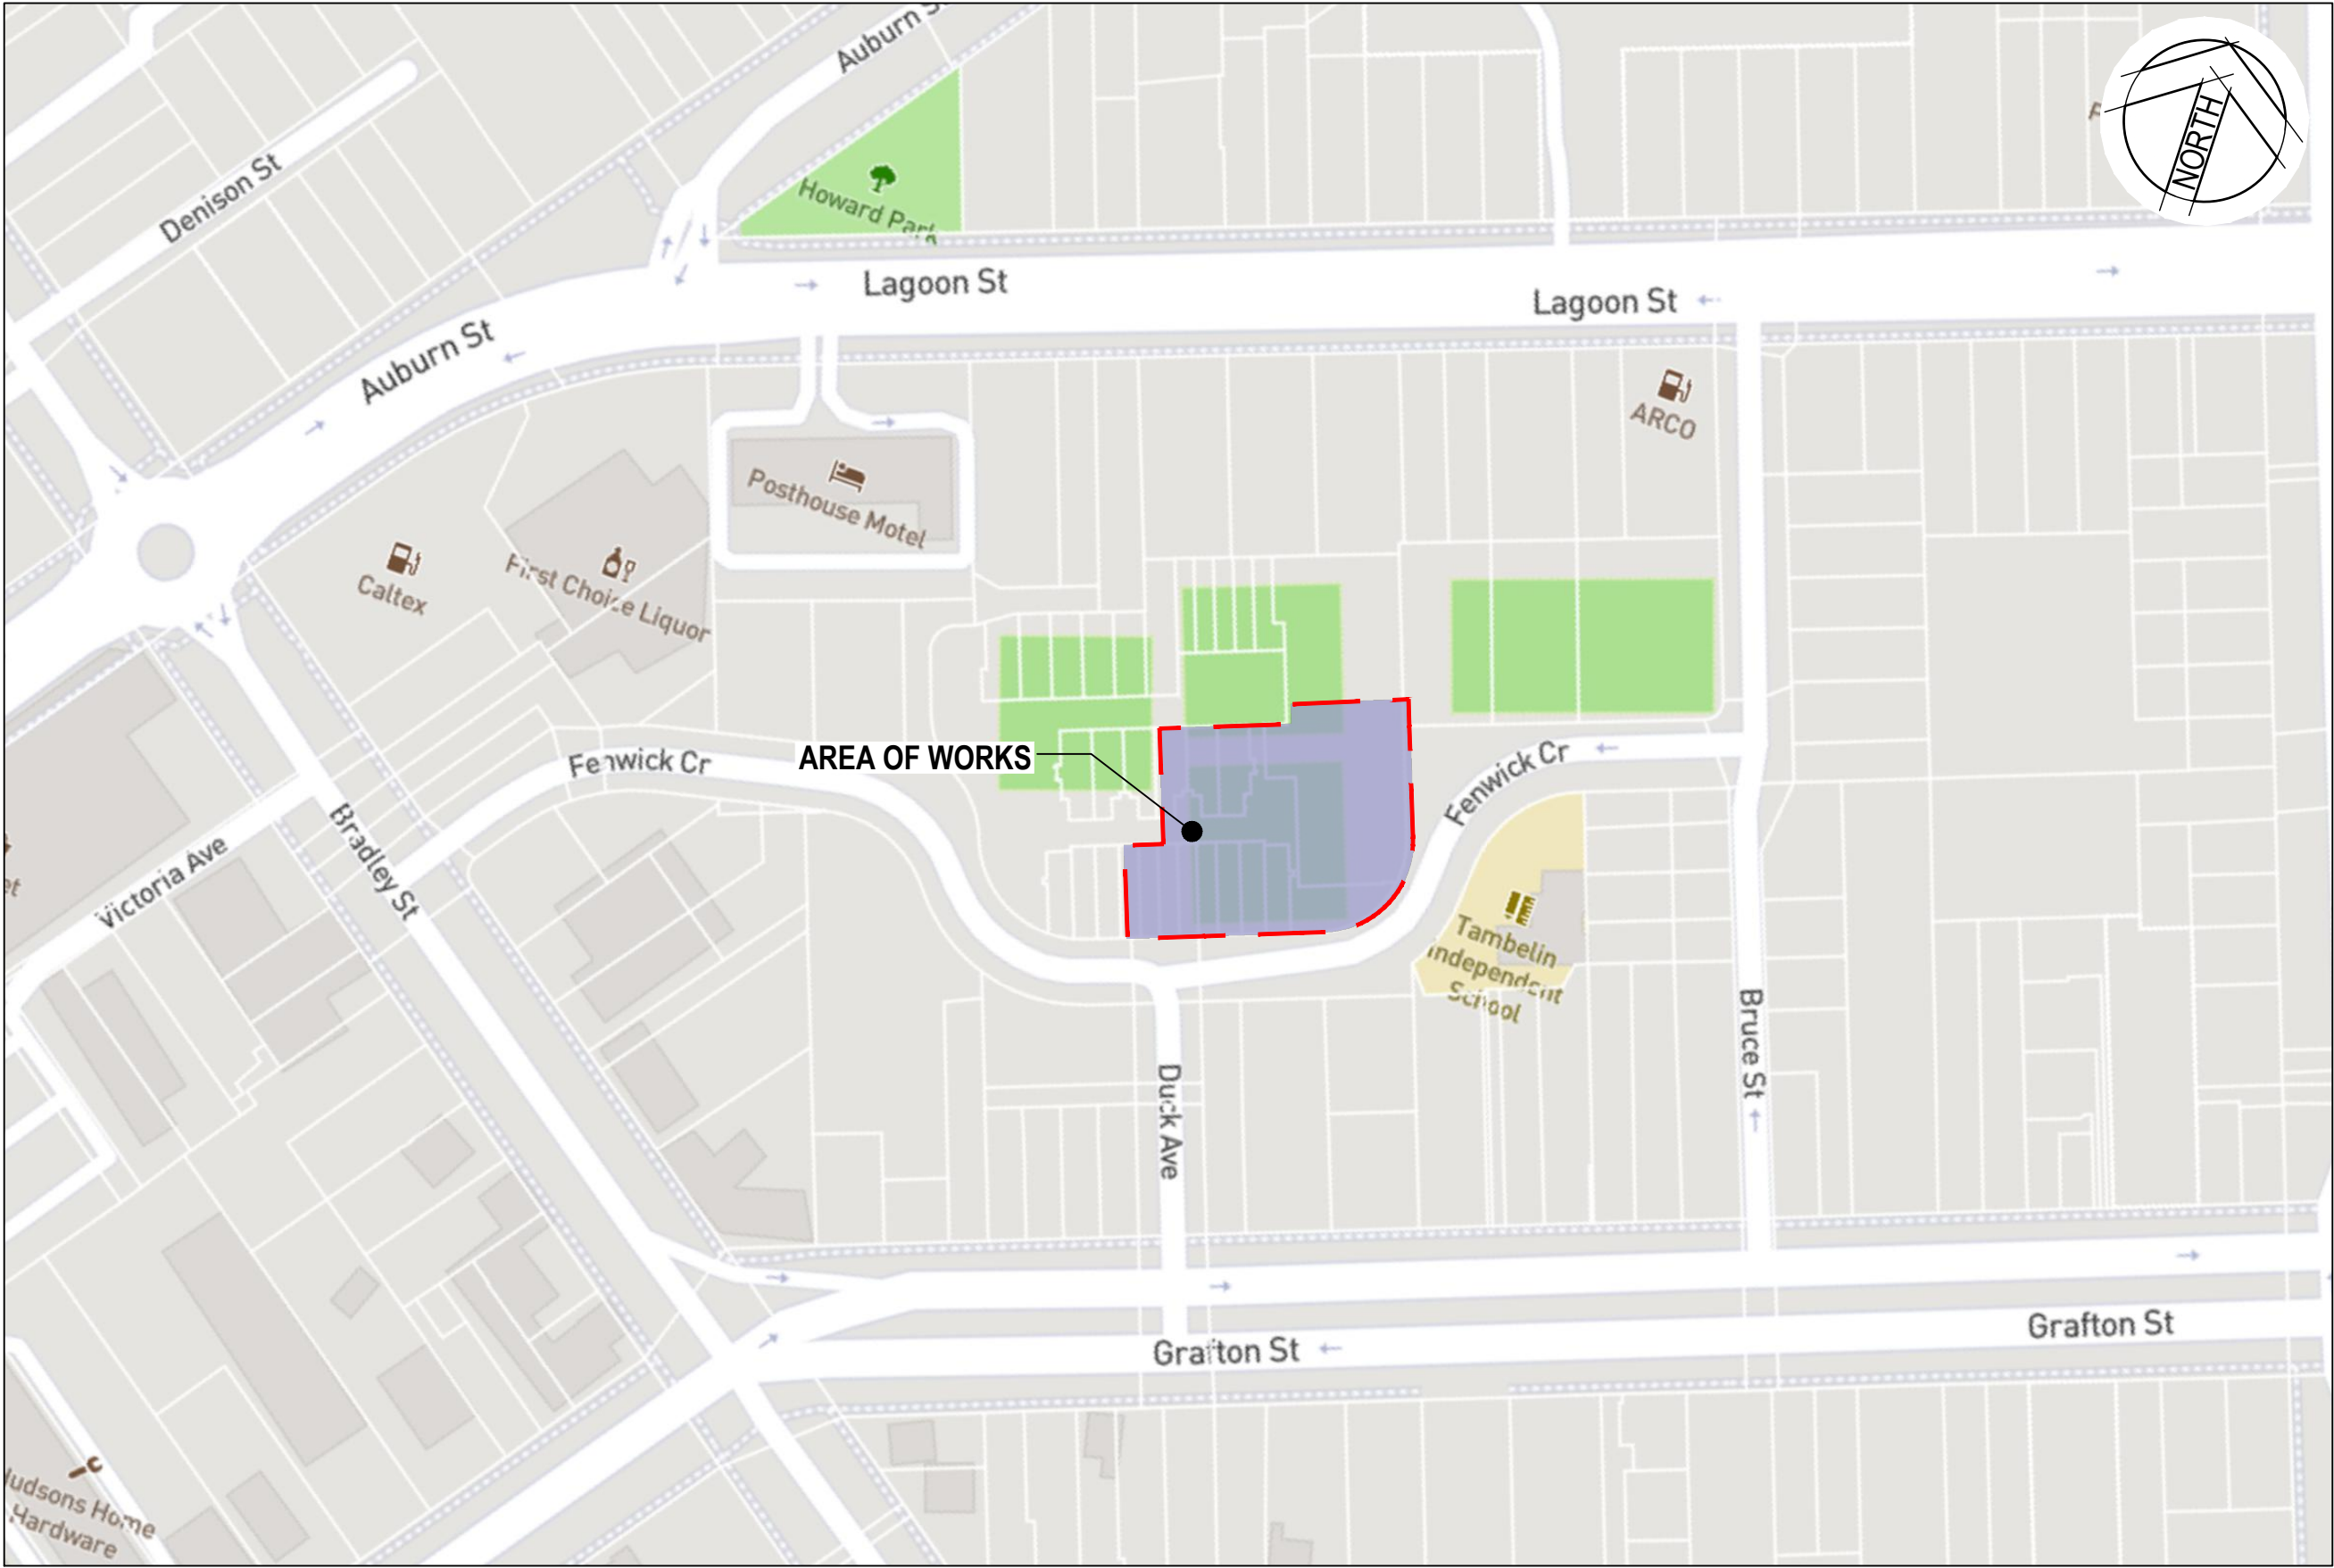


LOCALITY PLAN
NTS

SCHEDULE OF DRAWINGS	
DRAWING No.	DESCRIPTION
304001381-1000	COVER SHEET, DRAWING LIST AND LOCALITY PLAN FOR APPROVAL
304001381-1005	GENERAL NOTES AND LEGEND
304001381-1010	SITE PLAN
304001381-1020	CUT AND FILL PLAN
304001381-1030	CONCEPT EROSION AND SEDIMENT CONTROL PLAN
304001381-1031	CONCEPT EROSION AND SEDIMENT CONTROL NOTES AND DETAILS
304001381-1040	TYPICAL CROSS SECTIONS
304001381-1050	CHAINAGES PLAN
304001381-1061	ROAD LONG SECTIONS



LIMIT OF WORKS
 PROPOSED FENCE
 EXISTING FENCE TO BE REMOVED
 DESIGN MINOR CONTOUR
 DESIGN MAJOR CONTOUR
 EXISTING MINOR CONTOUR
 EXISTING MAJOR CONTOUR

- SEWER MANHOLE
- STORMWATER MANHOLE
- SERVICE WATER

 

A	10/10/2024	PRELIMINARY	JG	AS	GZ
Rev.	Date	Description	Des.	Verif.	Appd.



© Stantec Limited All Rights Reserved.
This document is produced by Stantec Limited solely for the benefit of and use by the client in accordance with the terms of the retainer. Stantec Limited does not and shall not assume any responsibility or liability whatsoever to any third party arising out of any use or reliance by third party on the content of this document.



Drawn MLO	Date 10/10/2024	Client INFINITE PROJECTS FENWICK PTY LTD			
Checked GZ	Date 10/10/2024	Project FENWICK CRESCENT CHILDCARE CENTRE FENWICK CRESENT, GOULBURN, NSW DEVELOPMENT DA	Status FOR APPROVAL NOT TO BE USED FOR CONSTRUCTION PURPOSES		
Designed JO	Date 10/10/2024		Date Oct-24	Datum AHD	Scale 1:250
Verified AS	Date 10/10/2024		Size A1		
Approved			Revision		
GZ	10/10/2024	Title SITE PLAN	Drawing Number 304001381-1010		Revision A



LEGEND


GENERAL

- | | |
|---|------------------------|
|  | LIMIT OF WORKS |
|  | DESIGN MINOR CONTOUR |
|  | DESIGN MAJOR CONTOUR |
|  | EXISTING MINOR CONTOUR |
|  | EXISTING MAJOR CONTOUR |

EXISTING SERVICES

-  SEWER MANHOLE
-  STORMWATER MANHOLE
-  SERVICE WATER

OUT/FILL	Lower_value	Upper_value	Colour
-200	to	-1.0	m
-1.0	to	-0.9	m
-0.9	to	-0.8	m
-0.8	to	-0.7	m
-0.7	to	-0.6	m
-0.6	to	-0.5	m
-0.5	to	-0.4	m
-0.4	to	-0.3	m
-0.3	to	-0.2	m
-0.2	to	-0.1	m
-0.1	to	0.0	m
0.0	to	0.1	m
0.1	to	0.2	m
0.2	to	0.3	m
0.3	to	0.4	m
0.4	to	0.5	m
0.5	to	0.6	m
0.6	to	0.7	m
0.7	to	0.8	m
0.8	to	0.9	m
0.9	to	1.0	m
1.0	to	1.1	m
1.1	to	200	m

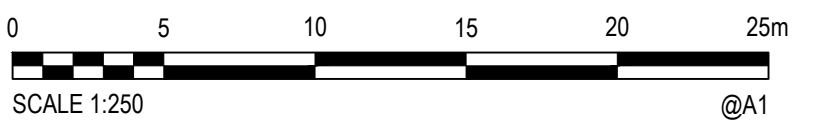


A	10/10/2024	PRELIMINARY		JO	AS
Rev.	Date	Description		Des.	Verif.
				GZ	Appd.



© Stantec Limited All Rights Reserved.
This document is produced by Stantec Limited solely for the benefit of and use by the client in accordance with the terms of the retainer. Stantec Limited does not and shall not assume any responsibility or liability whatsoever to any third party arising out of any use or reliance by third party on the content of this document.




Drawn MLO	Date 10/10/2024	Client INFINITE PROJECTS FENWICK PTY LTD			
Checked GZ	Date 10/10/2024	Project FENWICK CRESCENT CHILDCARE CENTRE FENWICK CRESENT, GOULBURN, NSW DEVELOPMENT DA	Status FOR APPROVAL NOT TO BE USED FOR CONSTRUCTION PURPOSES		
Designed JO	Date 10/10/2024		Date Oct-24	Datum AHD	Scale 1:250
Verified AS	Date 10/10/2024		Size A1		
Approved			Drawing Number 304001381-1020	Revision A	
GZ	10/10/2024	Title CUT AND FILL PLAN			

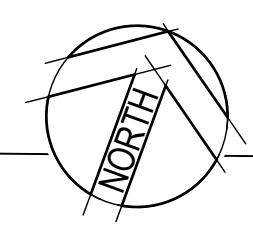



LIMIT OF WORKS



© Stantec Limited All Rights Reserved.
This document is produced by Stantec Limited solely for the
benefit of and use by the client in accordance with the
terms of the retainer. Stantec Limited does not and shall not
assume any responsibility or liability whatsoever to any third
party arising out of any use or reliance by third party on the
content of this document.

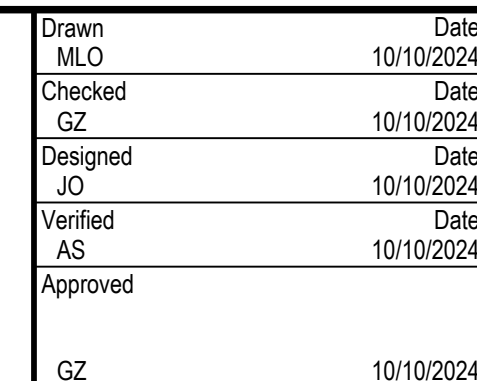

Status				FOR APPROVAL NOT TO BE USED FOR CONSTRUCTION PURPOSES	
Date	Datum	Scale	Size		
Oct-24	AHD	1:250	A1	Revision A	
Drawing Number 304001381-1050					

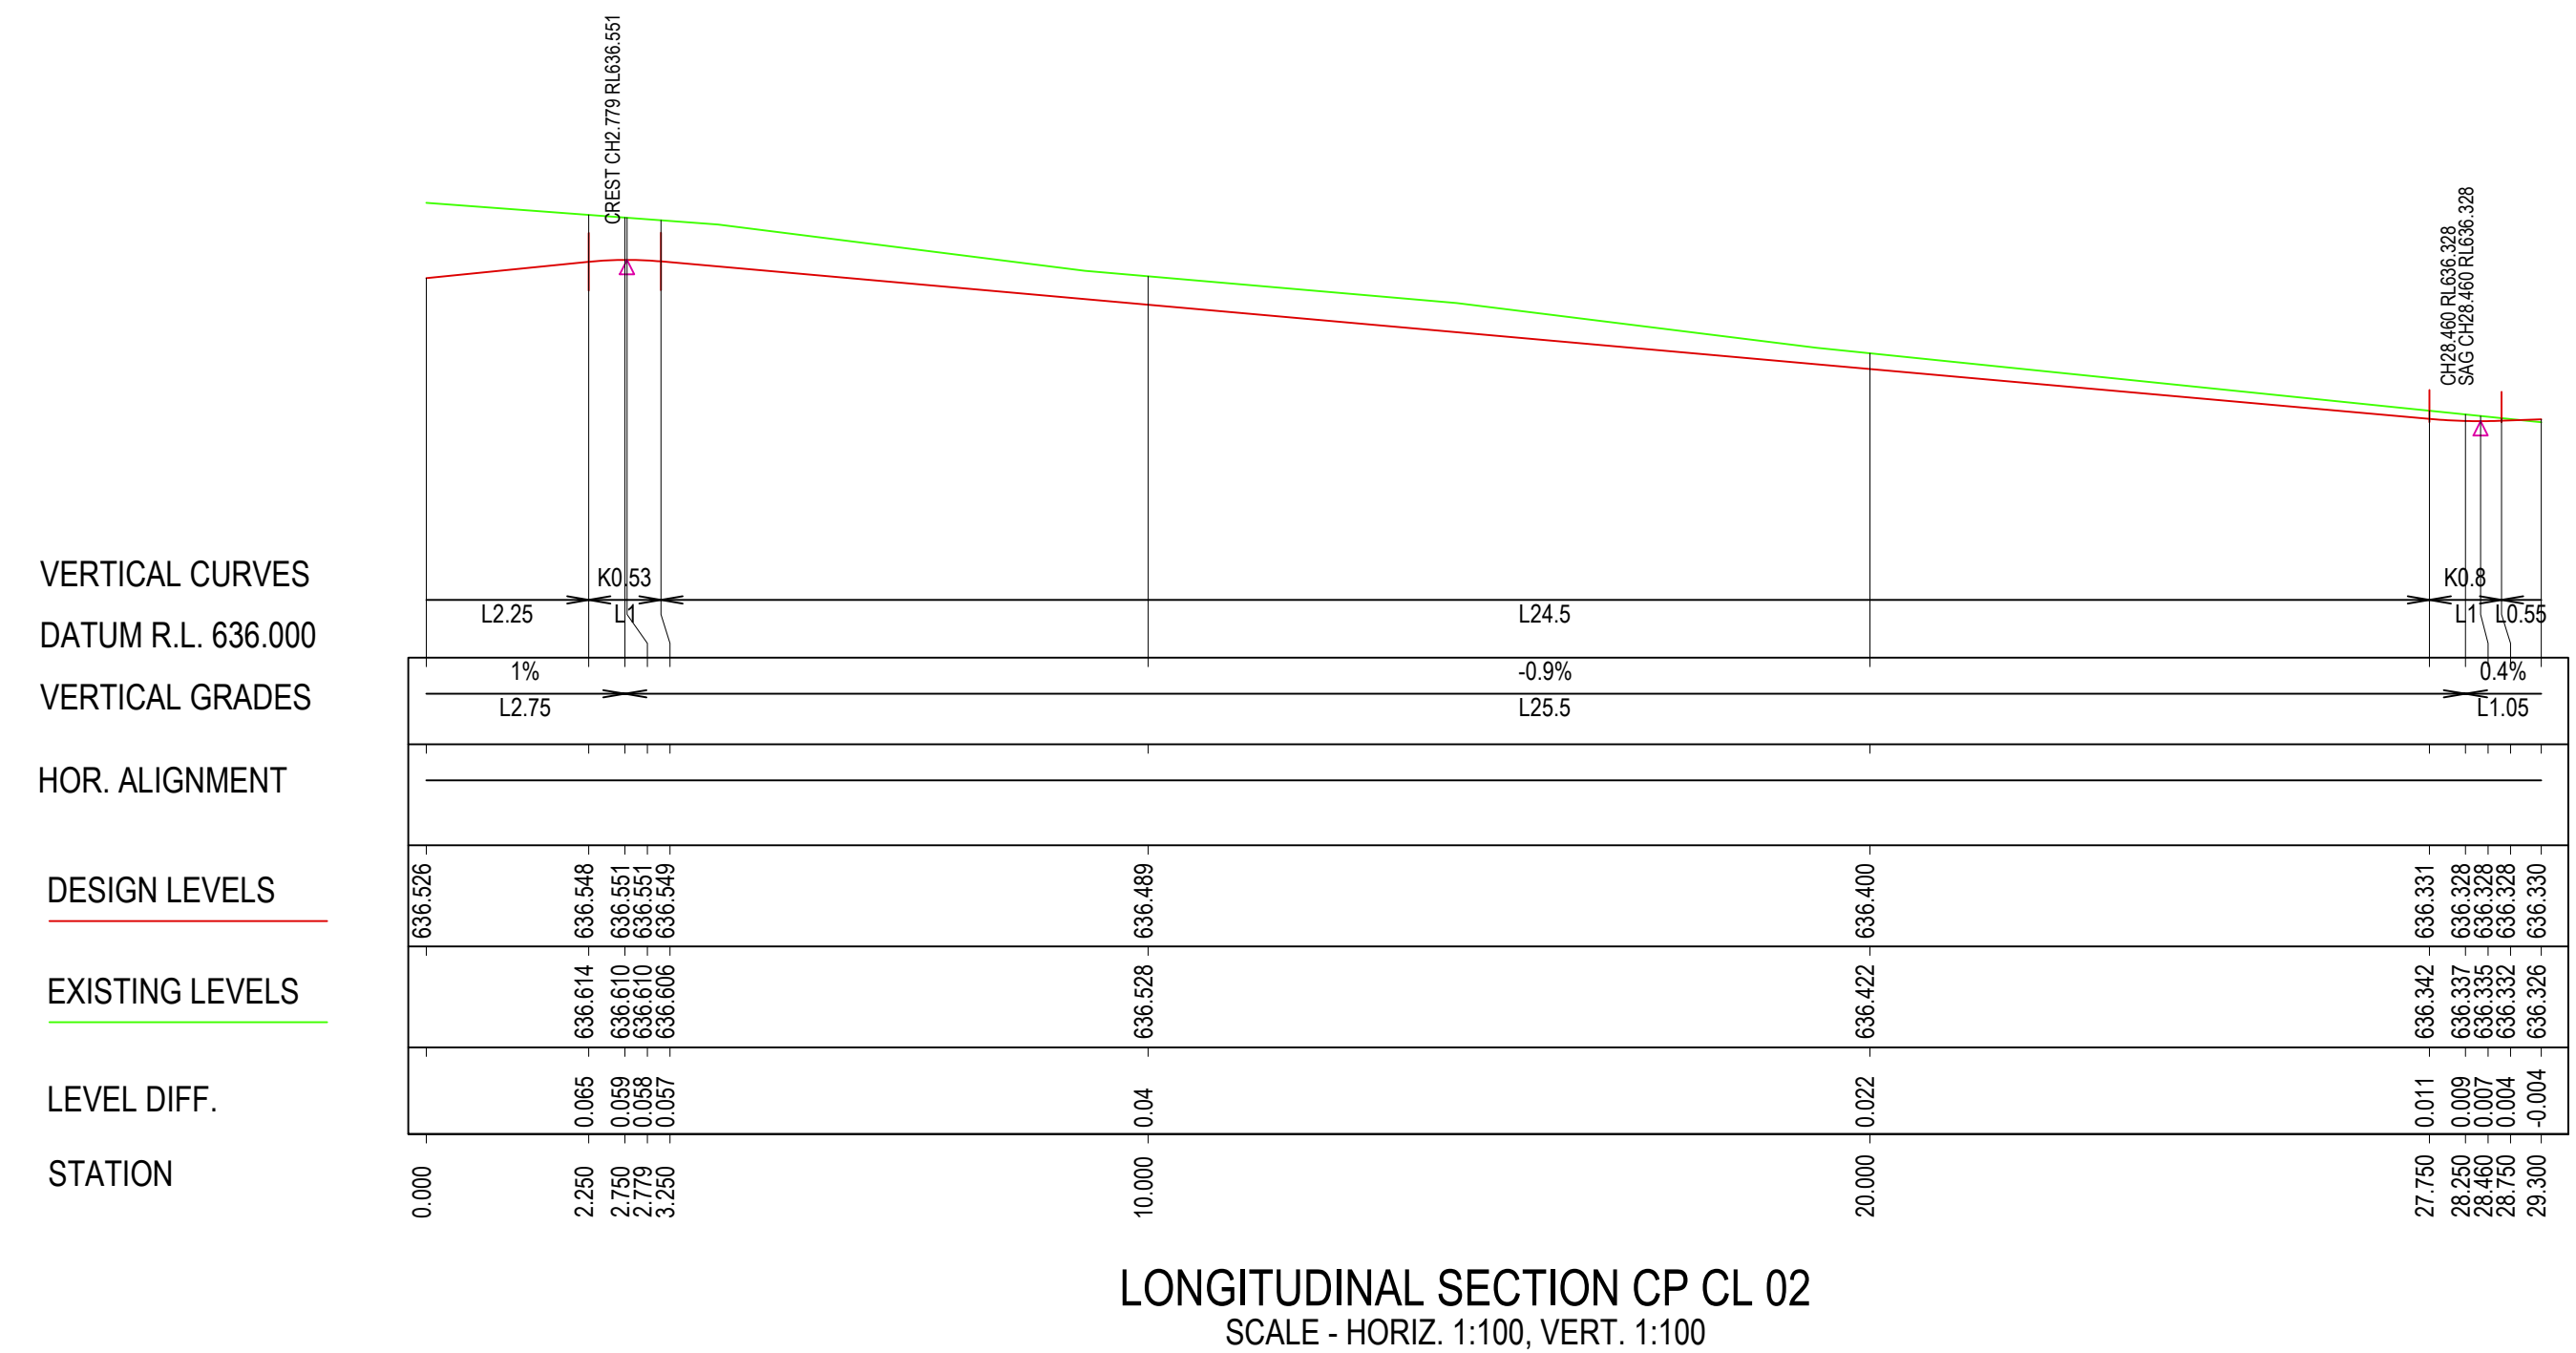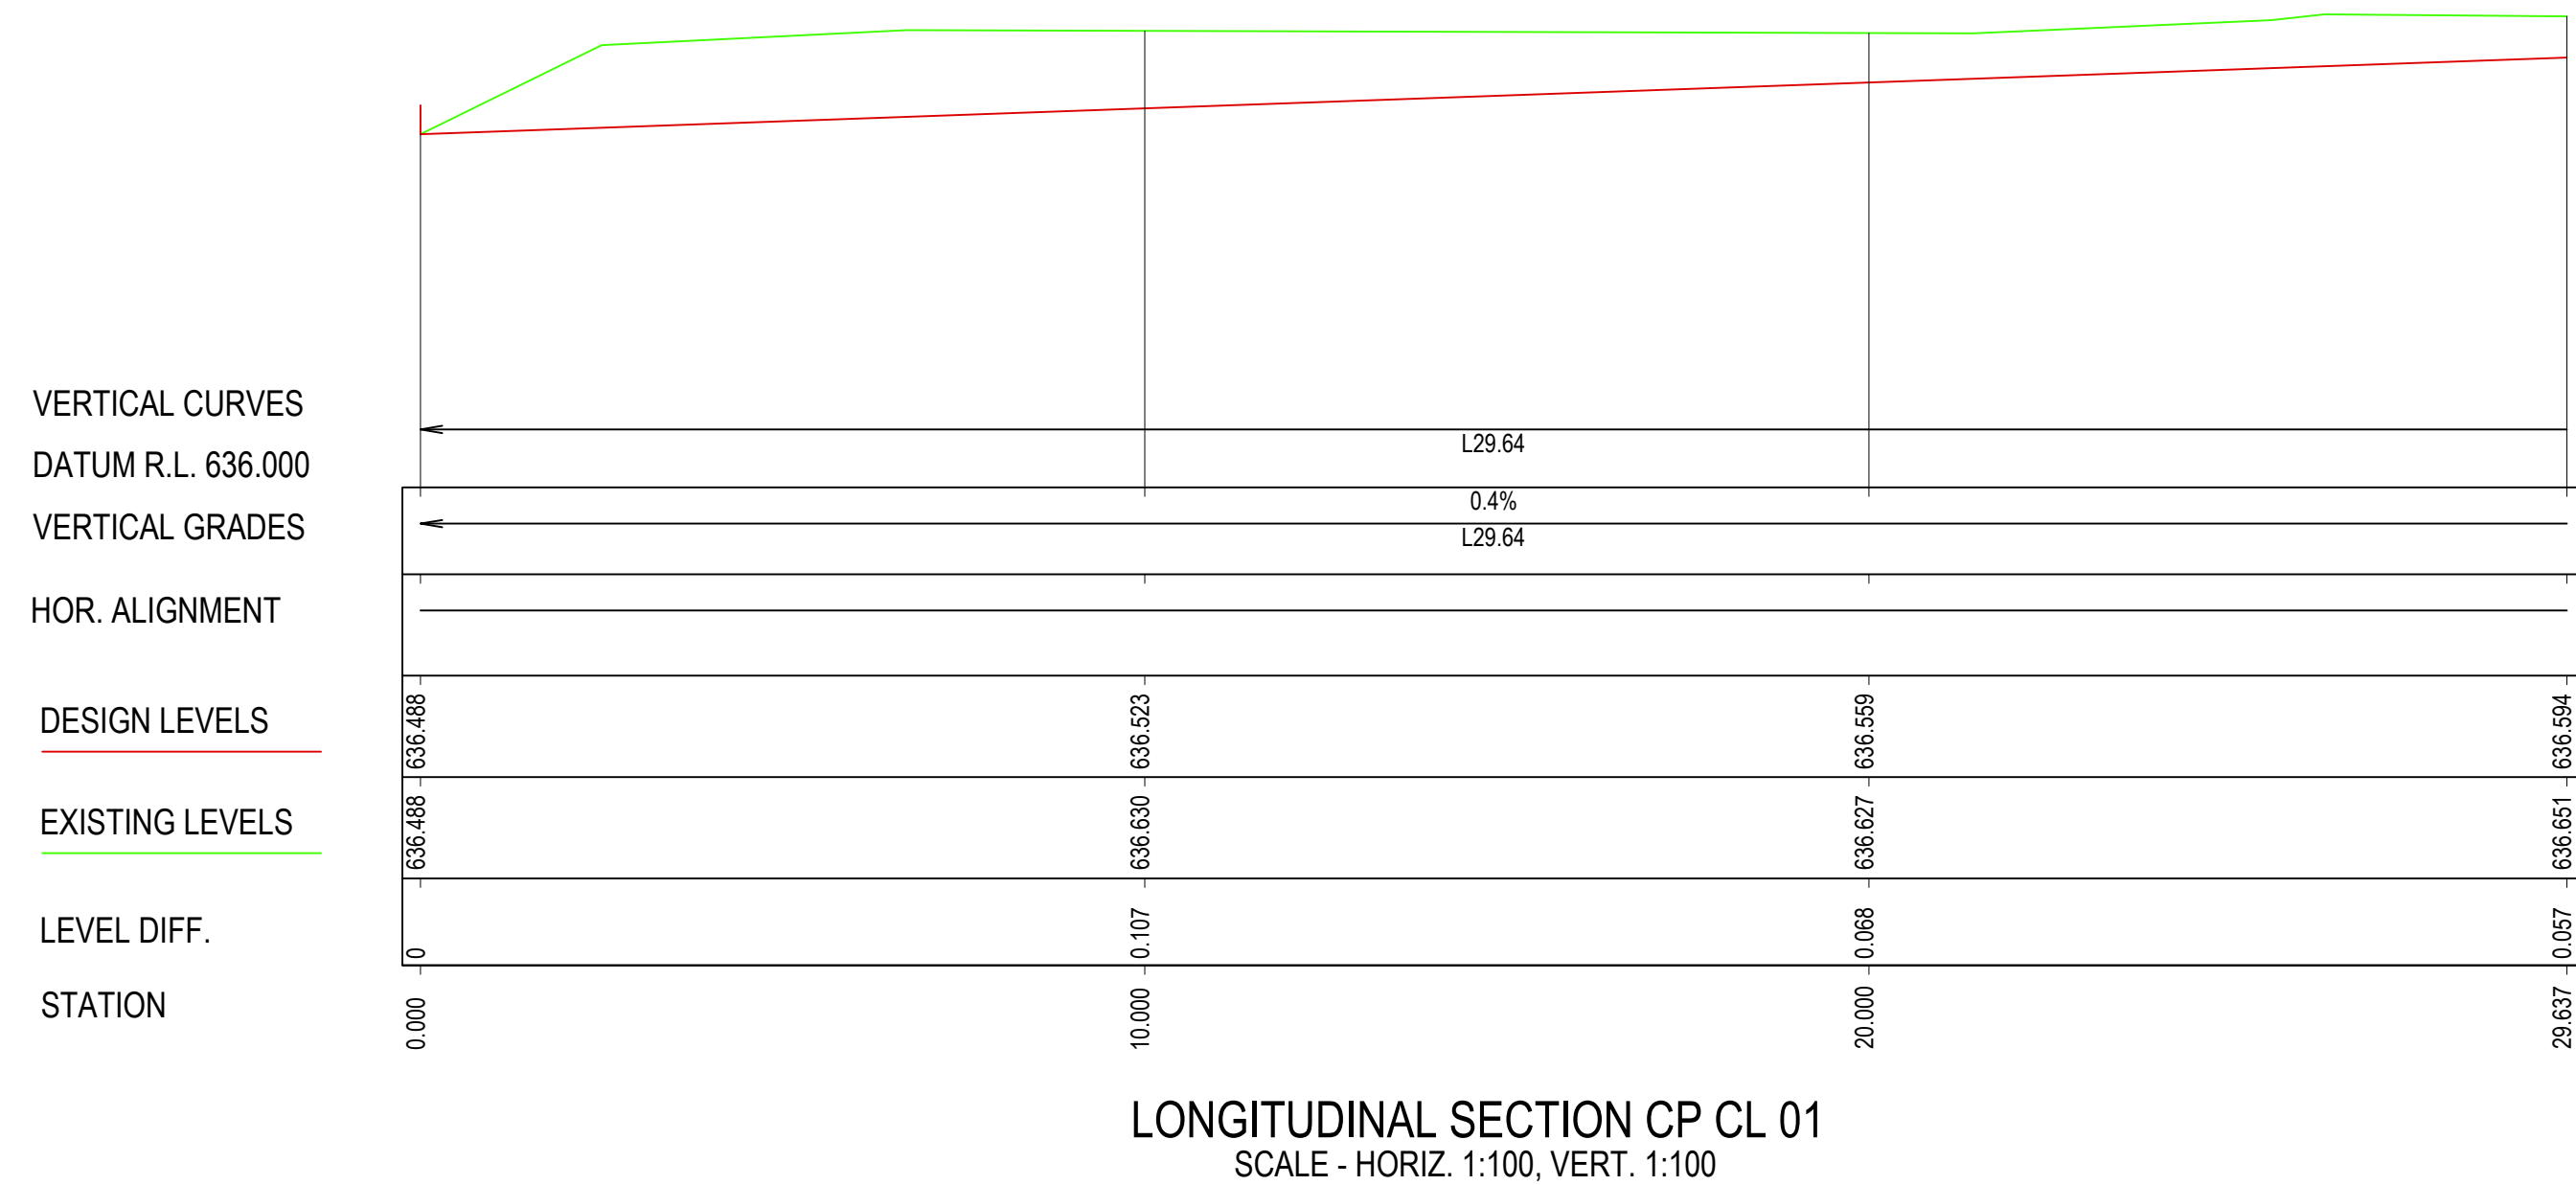

A	10/10/2024	PRELIMINARY		JG	AS
Rev.	Date	Description		Des.	Verif.
				GZ	Appd.



© Stantec Limited All Rights Reserved.
This document is produced by Stantec Limited solely for the benefit of and use by the client in accordance with the terms of the retainer. Stantec Limited does not and shall not assume any responsibility or liability whatsoever to any third party arising out of any use or reliance by third party on the content of this document.



Drawn MLO	Date 10/10/2024	Client INFINITE PROJECTS FENWICK PTY LTD						
Checked GZ	Date 10/10/2024							
Designed JO	Date 10/10/2024							
Verified AS	Date 10/10/2024							
Approved								
GZ	10/10/2024	Project FENWICK CRESCENT CHILDCARE CENTRE FENWICK CRESENT, GOULBURN, NSW DEVELOPMENT DA	Status FOR APPROVAL NOT TO BE USED FOR CONSTRUCTION PURPOSES	Date Oct-24		Datum AHD	Scale AS SHOWN	Size A1
				Drawing Number 304001381-1061		Revision A		
		Title ROAD LONG SECTIONS						