


1000 9500 12650 6270

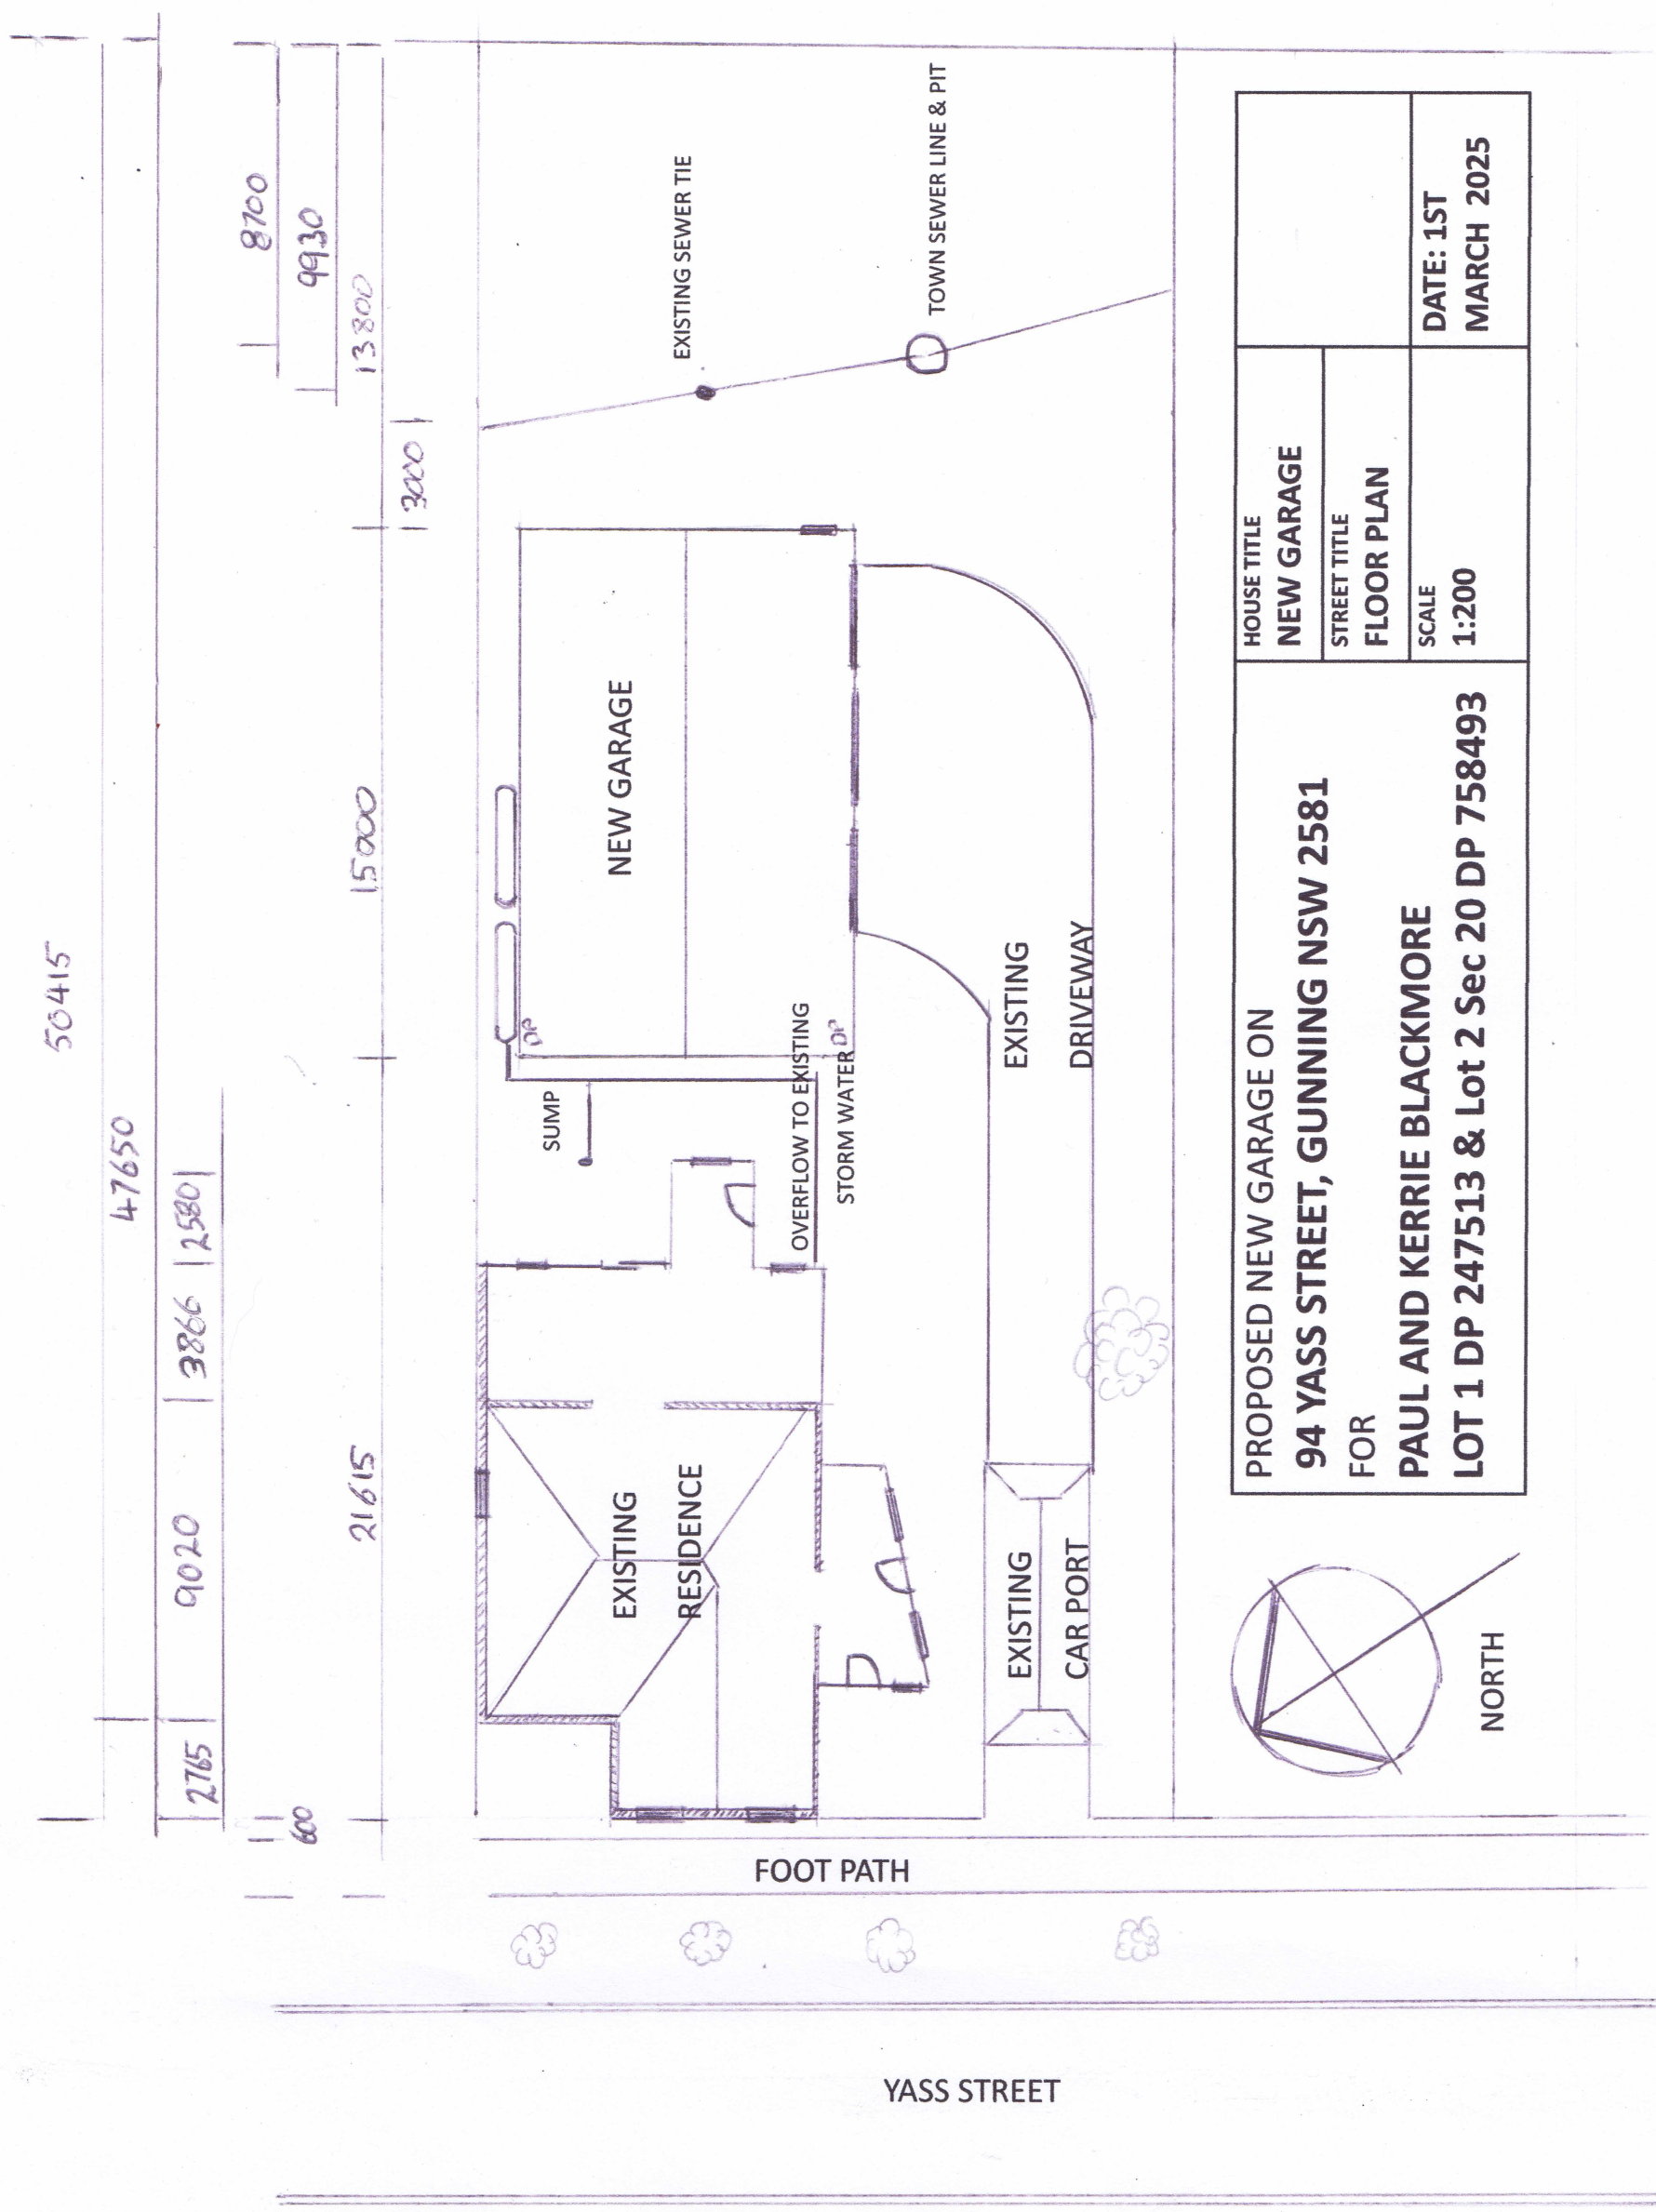

PROPOSED NEW GARAGE ON 94 YASS STREET, GUNNING NSW 2581 FOR PAUL AND KERRIE BLACKMORE LOT 1 DP 247513 & Lot 2 Sec 20 DP 758493		HOUSE TITLE NEW GARAGE	DATE: 1ST MARCH 2025
		STREET TITLE FLOOR PLAN SCALE 1:200	