


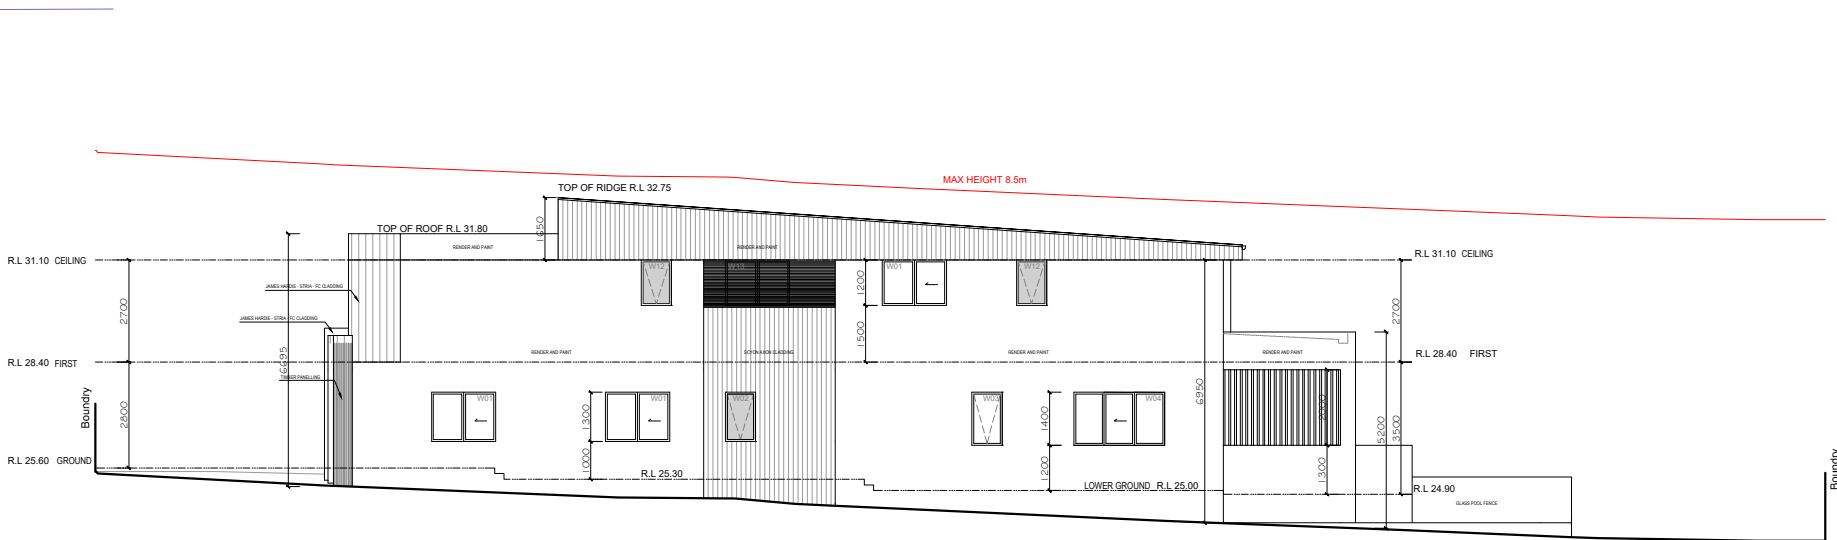


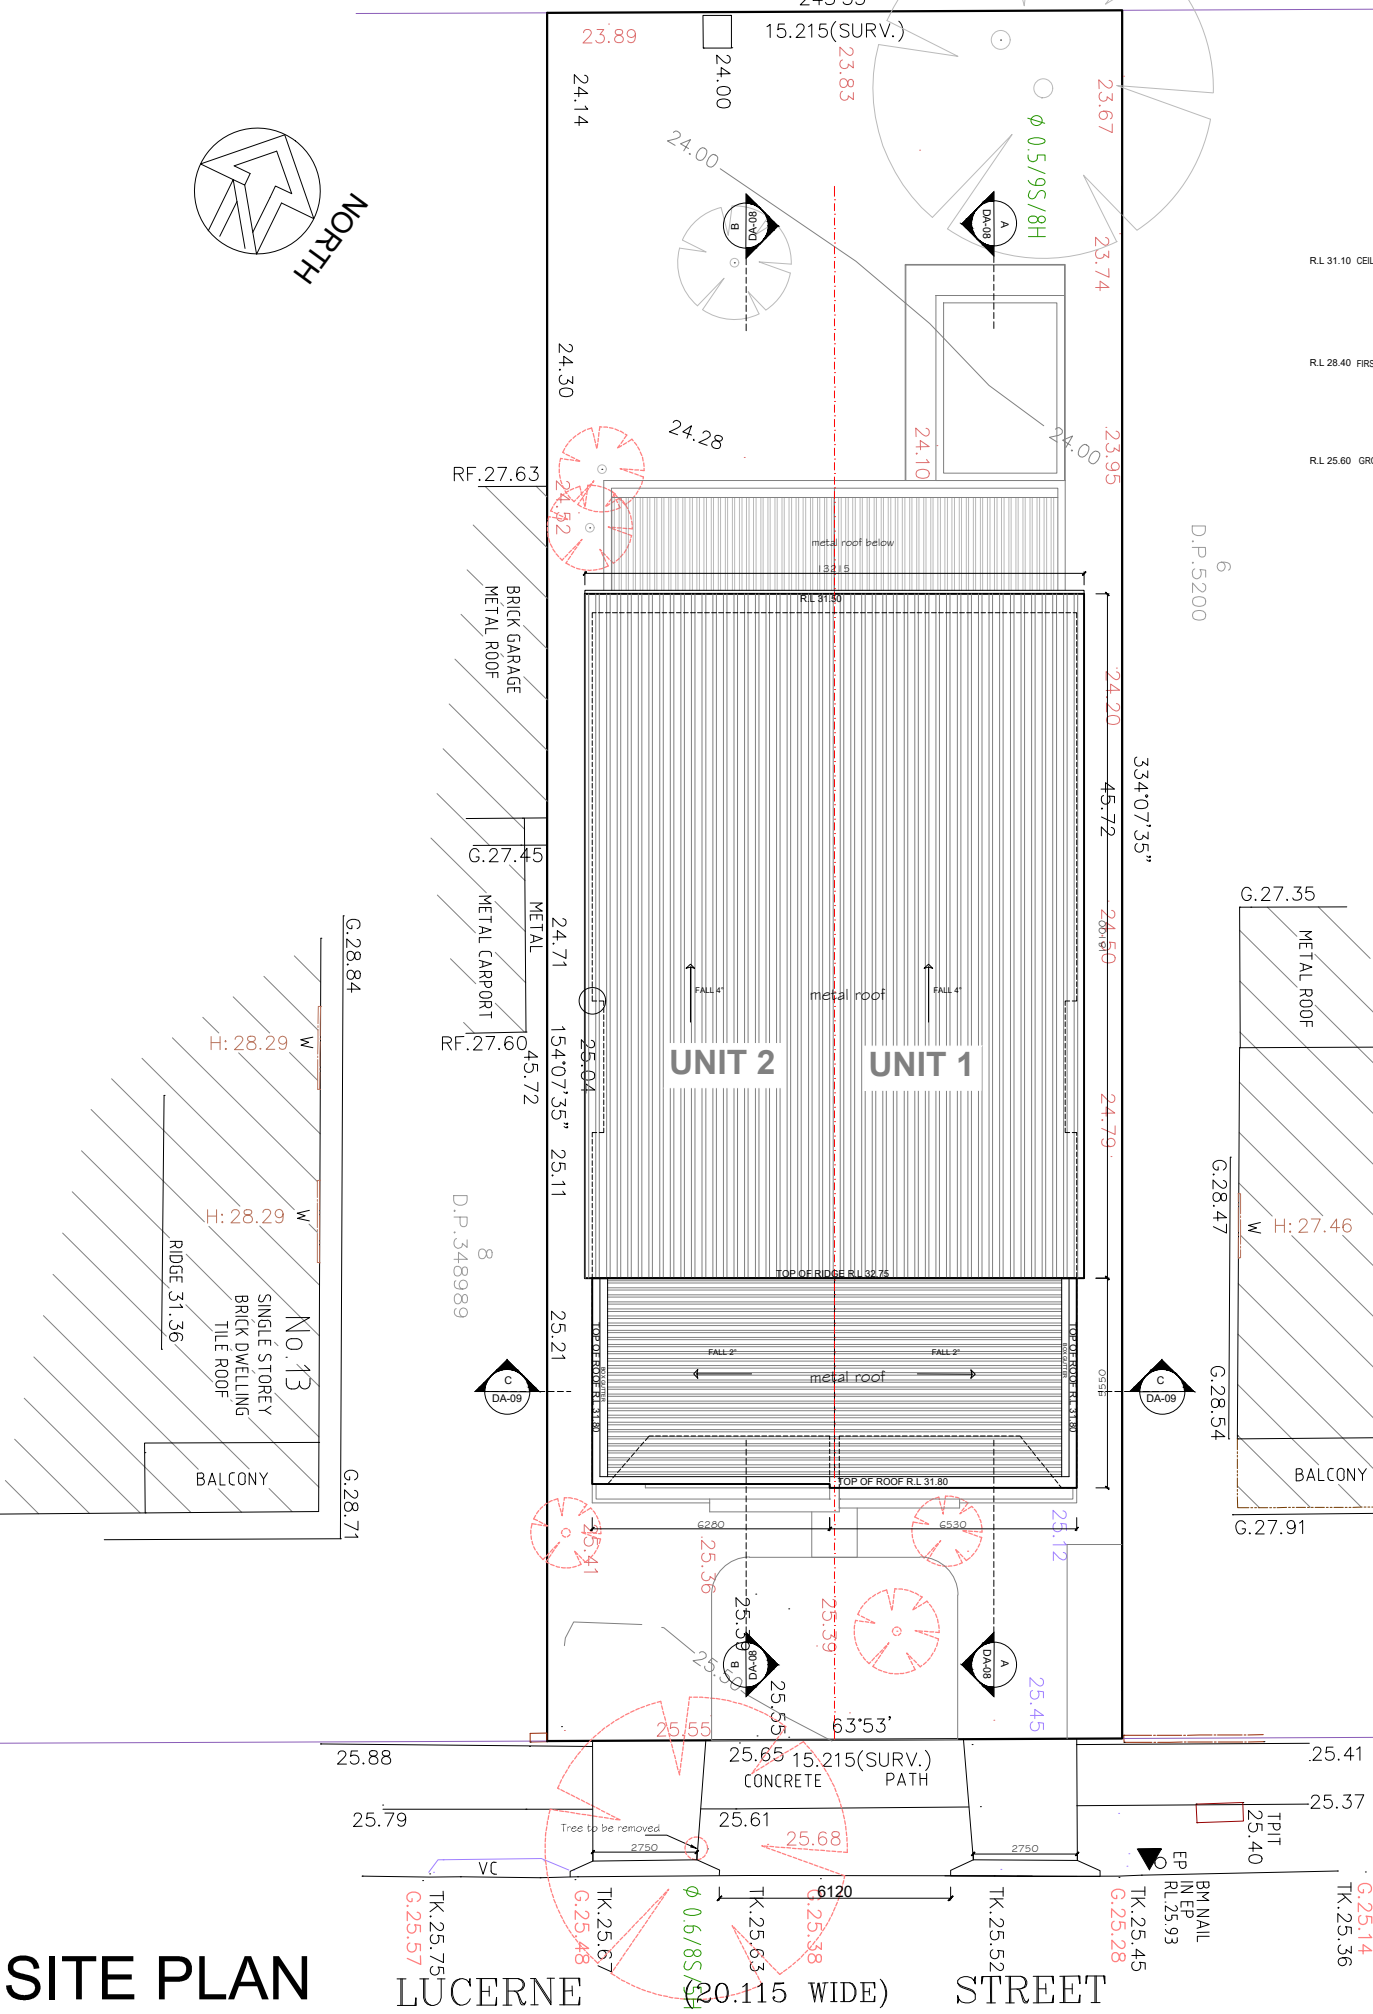


EAST ELEVATION

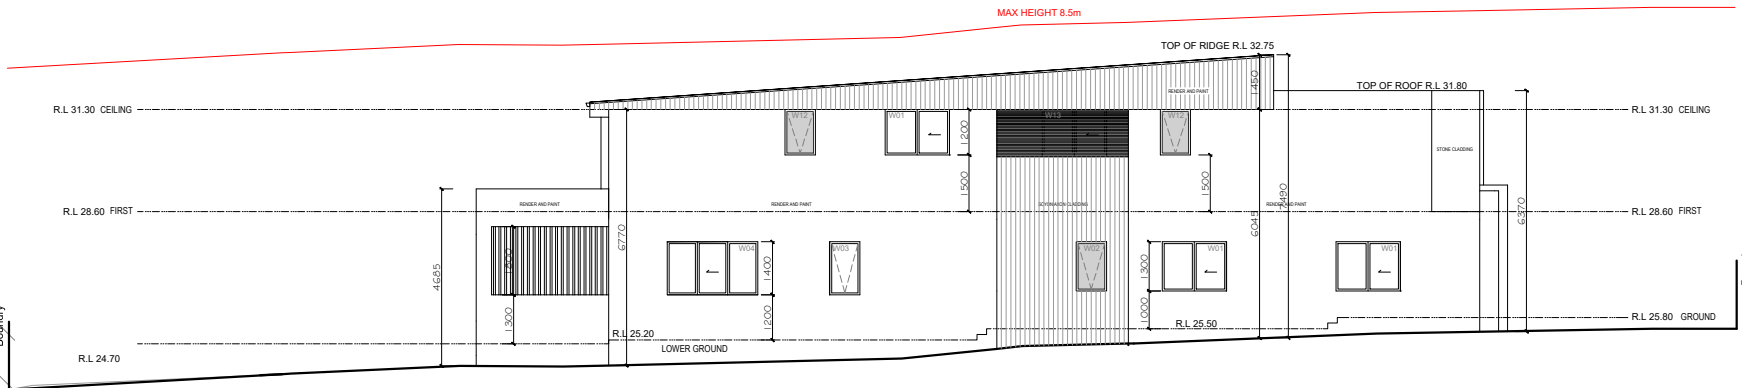

WEST ELEVATION

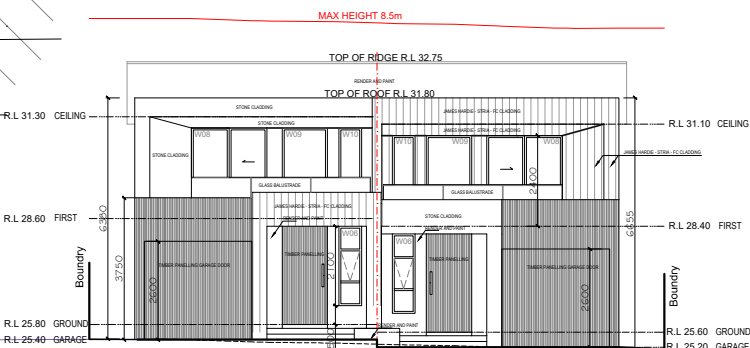

SOUTH ELEVATION

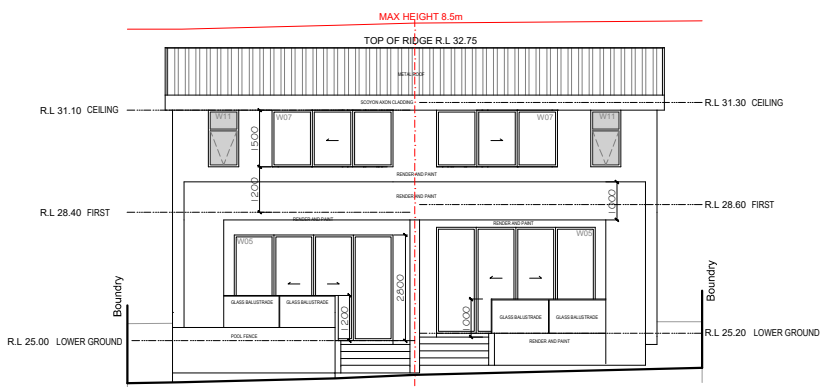

NORTH ELEVATION

SITE PLAN

Arch: AMER HAZIM

- 9a PROSPER STREET CONDELL PARK
- MOB: 0451659099
- Email: amer.hazim@gmail.com

PROJECT
PROPOSED DUAL OCCUPANCY
No.11 LUCERNE STREET BELMORE
LOT 7 IN DP 5200

CLIENT
MR JEAN HANI

REV No. DATE REVISION / ISSUE DETAILS
A 10.03.25 DA SUBMISSION

DRAWING TITLE
NOTIFICATION PLAN

SCALE: 1:200 @ A3
PROJECT NUMBER: 25 03
DATE: 10/03/25
DRAWING NUMBER: DA-02
DRAWN: AH
REVISION: A

THIS DOCUMENT IS THE COPYRIGHT OF AMER HAZIM. ALL INFORMATION ILLUSTRATED ON THIS DOCUMENT IS TO BE CHECKED AND VERIFIED ON SITE. IN THE EVENT OF DISCREPANCIES REFER TO ARCHITECT PRIOR TO COMMENCEMENT OF THE WORK. DO NOT SCALE DRAWINGS MANUALLY OR ELECTRONICALLY.

