




LEGEND	
	PROPOSED ADDITIONS & ALTERATIONS FOR WHICH CONSENT IS SOUGHT AS PART OF THIS DA APPLICATION
	EXTENT OF EXISTING STRUCTURES TO REMAIN
	EXTENT OF PREVIOUS APPROVED CDC APPLICATION NO: CDC-258094

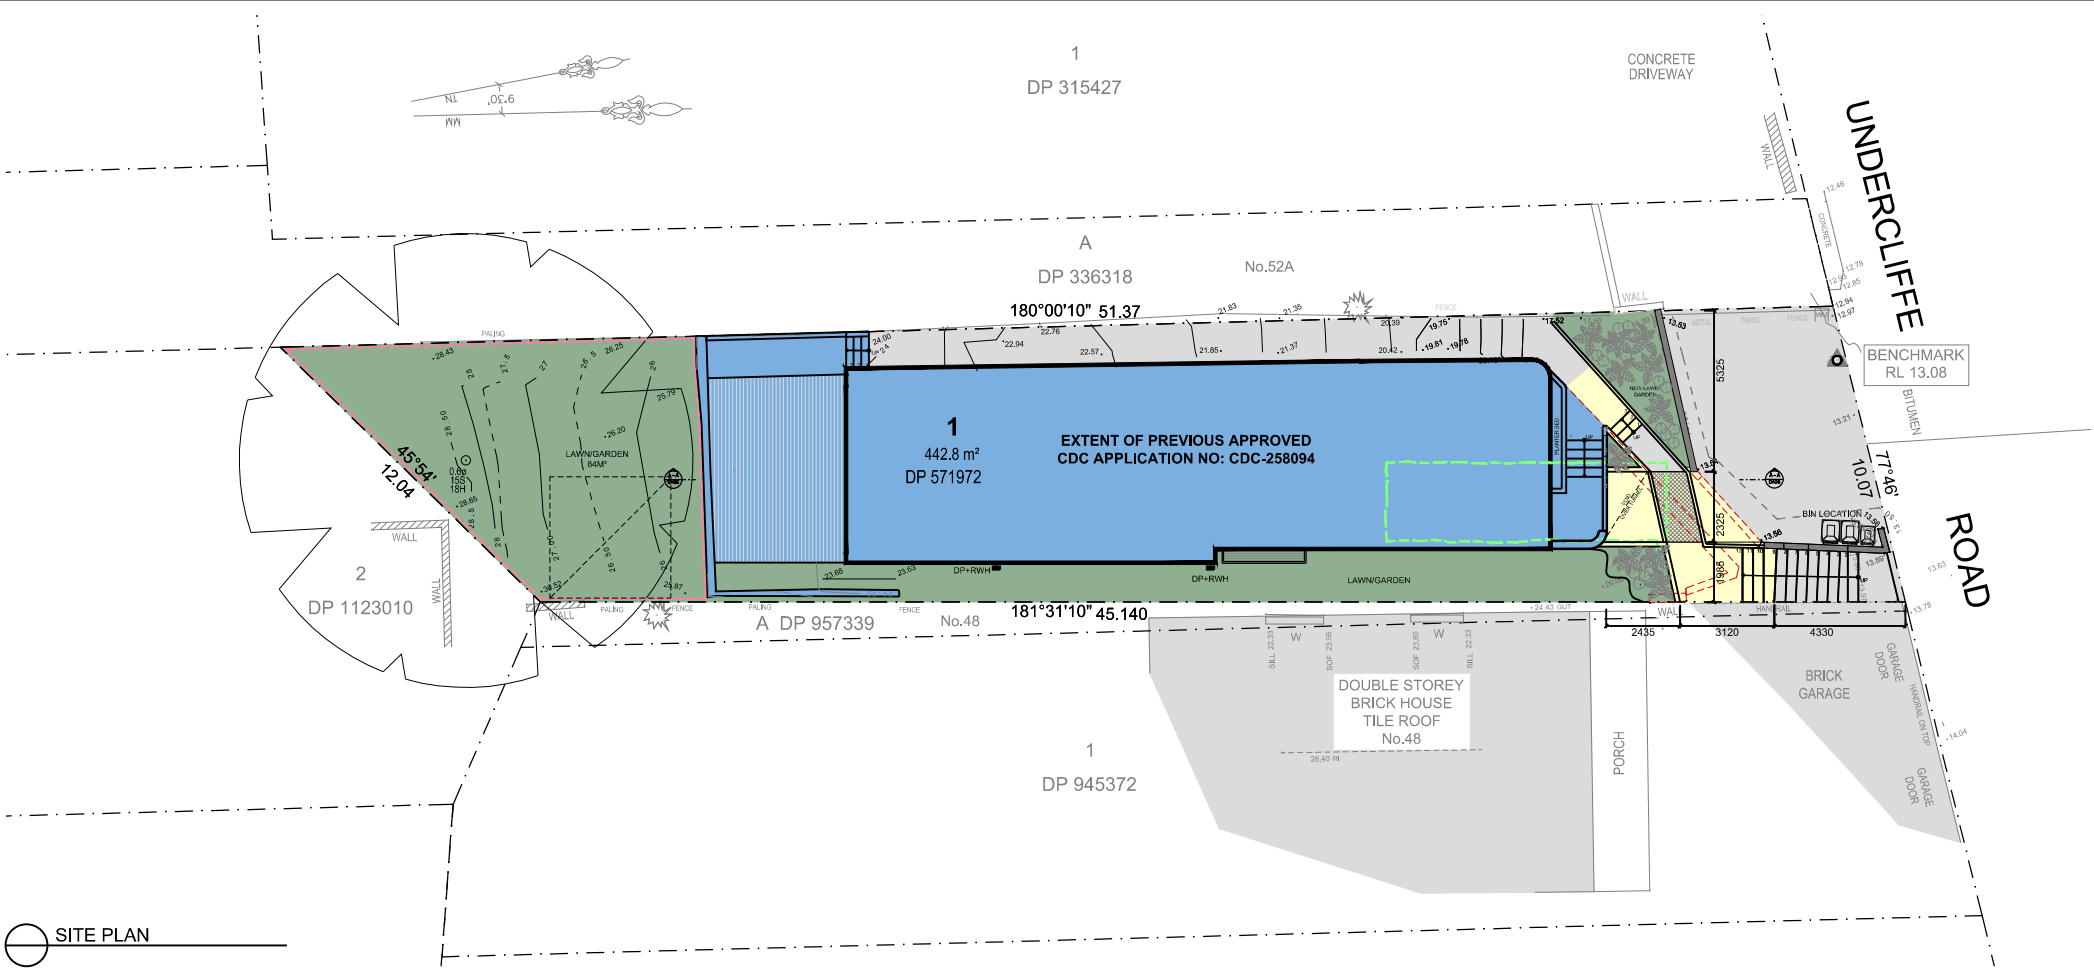

SITE PLAN

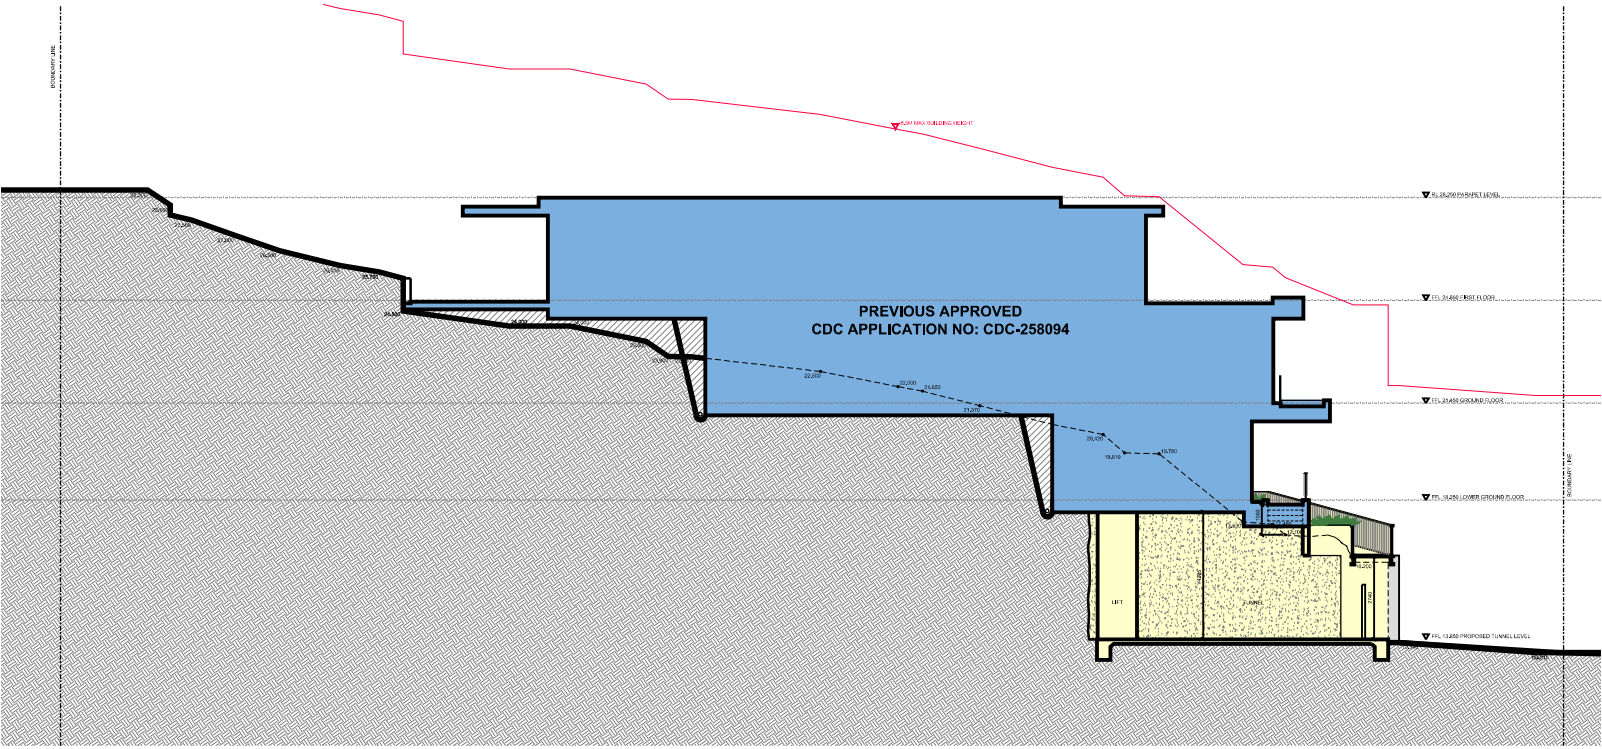

SECTION A-A

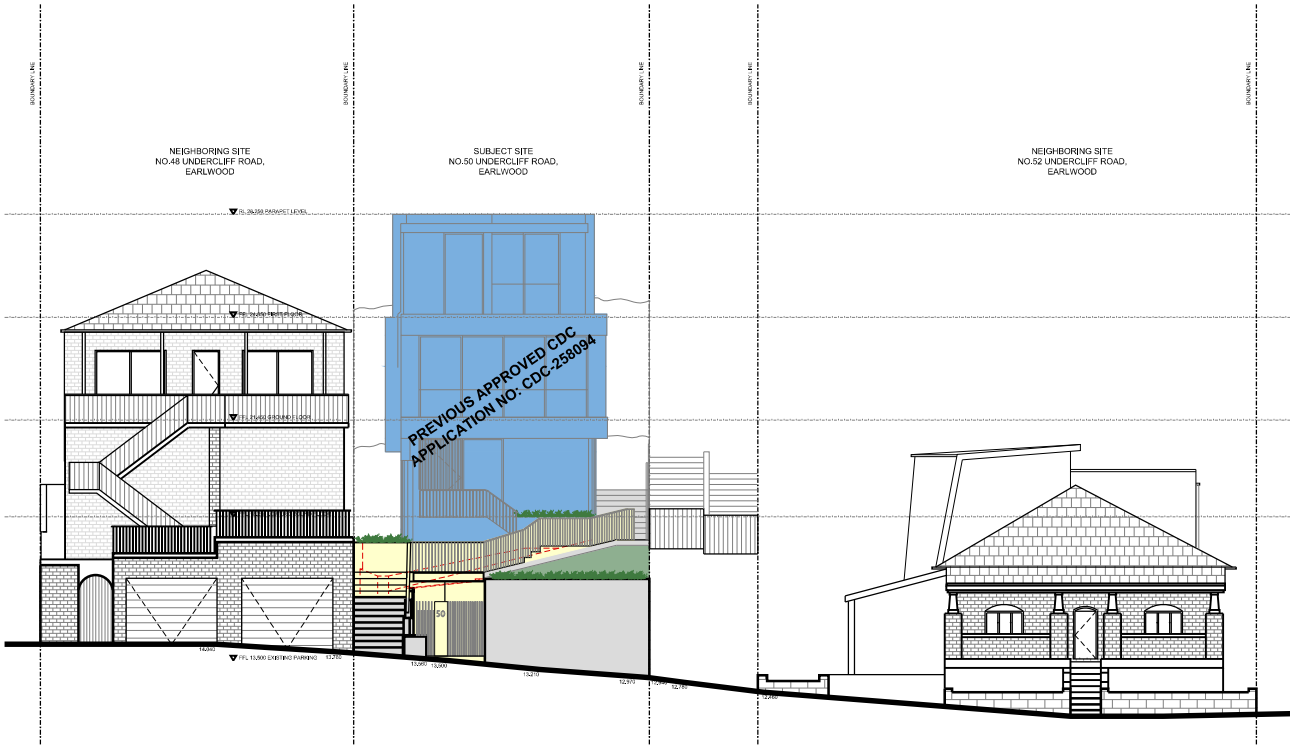

FRONT STREETSCAPE ELEVATION

Drawing Title				
NOTIFICATION PLAN				
Project				
50 UNDERCLIFFE RD EARLWOOD, NSW, 2206				
Bar Scale	Scales	Job No.	Drawing No.	Revision
	-	-	-	-