


Notes
1. CONTRACTOR MUST VERIFY ALL DIMENSIONS ON SITE BEFORE COMMENCING WORK OR PREPARING SHOP DRAWINGS.
2. DO NOT SCALE DRAWINGS.
3. CONTRACTOR TO CHECK UNDERGROUND SERVICES BEFORE COMMENCING WORKS BY CONTACTING DIAL BEFORE YOU DIG. IF DIAL BEFORE YOU DIG INFORMATION IS PROVIDED WITH THIS DOCUMENTATION IT SHALL BE ASSUMED NOT TO BE CURRENT AND CONTRACTOR SHALL MAKE THEIR OWN ENQUIRES.

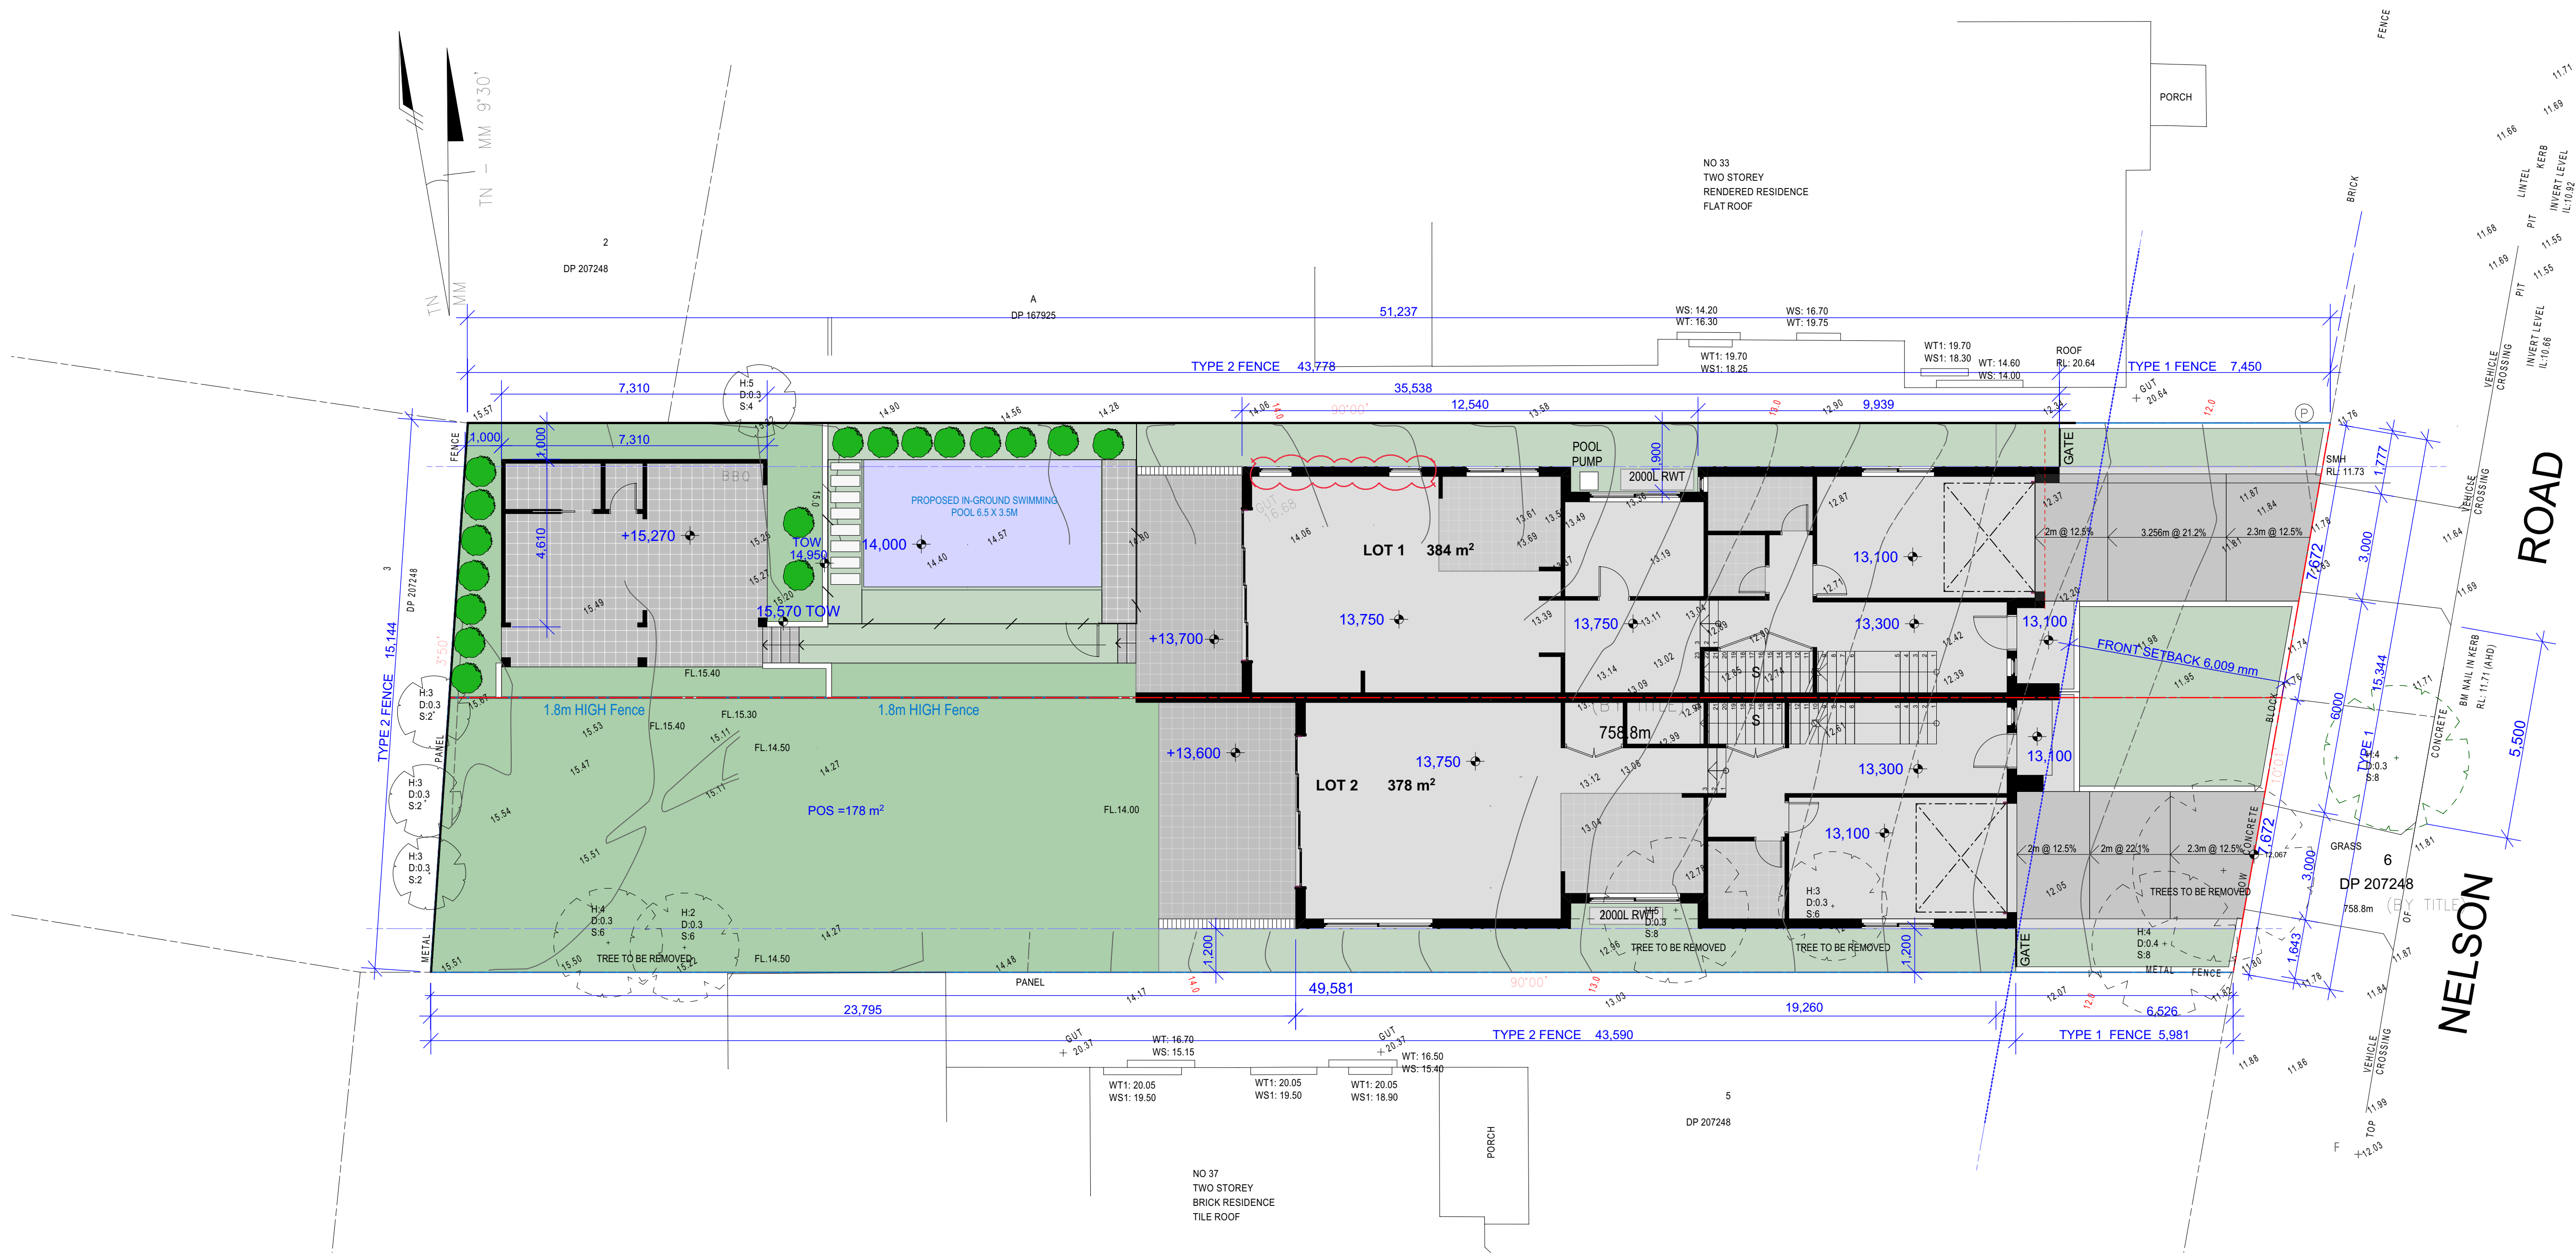

1:100

SITE PLAN

E	S4.55 SUBMISSION	07.03.25	GJ
D	S4.55 AS PER COMMENTS	03.08.20	ZB
C	S4.55 FOR PROPOSED POOL	02.08.20	ZB
B	AS PER COMMENTS	25.02.20	ZB
A	DA SUBMISSION	20.01.23	ZB

Rev Description Date App'd

Project
DUAL OCCUPANCY

35 NELSON ROAD
EARLWOOD NSW 2206 Australia

1 URBAN LINK
Business Address: Suite 204, 180-186 Burwood Rd, Burwood NSW 2134
Phone Number: +61 29745 2014

Nominated Architects:
Georges, Jreige Reg no 10993

Drawing Title
**SITE
SITE PLAN**
Checked/Approved
GJ

Scale
1:100 @A1 Sheet Size

Project Number
19-104
Status
DEVELOPMENT APPLICATION

Drawing Number Revision
DA1002 E