


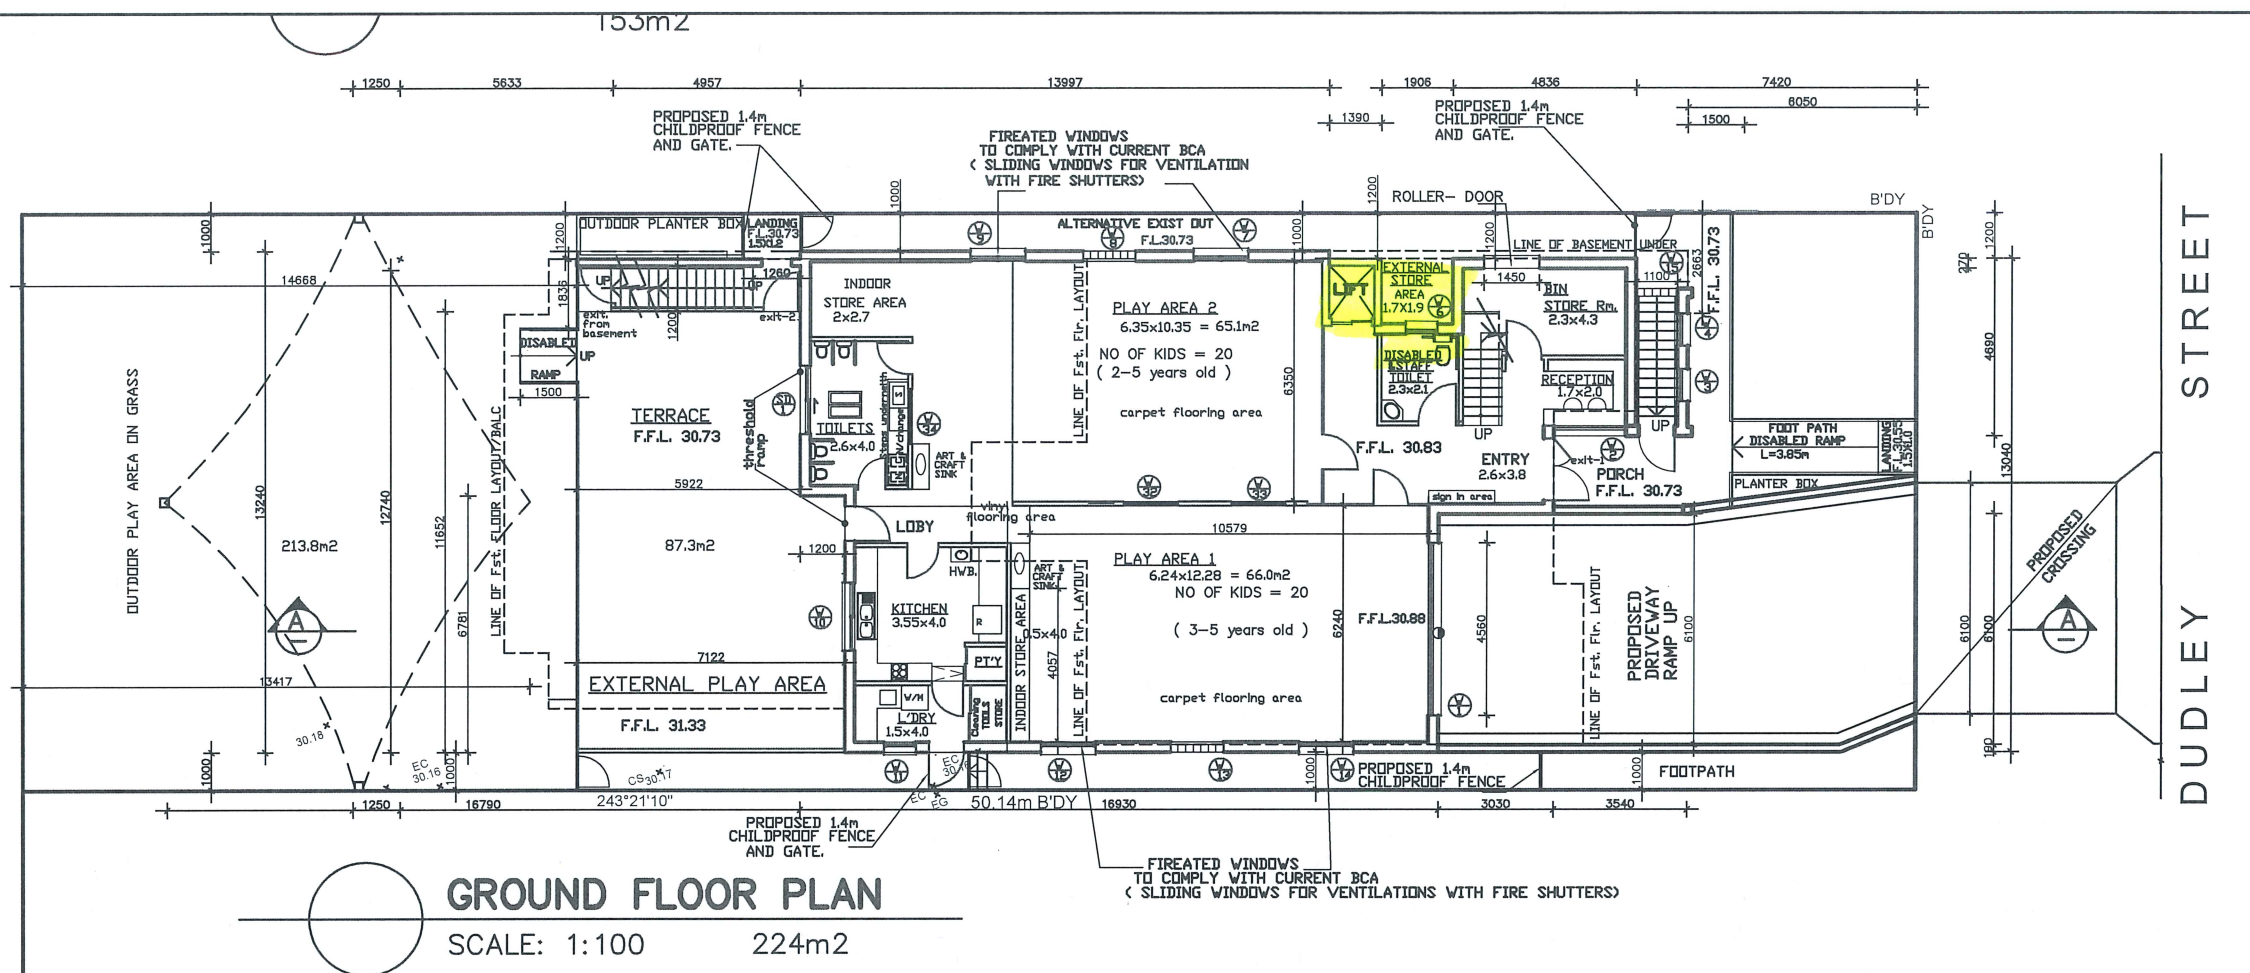

WINDOW SCHEDULE


WINDOW NAME	HEIGHT MM	WIDTH MM
CHILDCARE		
W1	1800	4560
W2-W10-W20	1029	1810
W3-W4-W16-W17-W18	1800	850
W22-W23-W24-W28-W29	1200	1450
W7-W9-W12-W14	1200	1400
W26-W30-W31	1200	1000
W8-W13-W27	1200	1400
W15	1200	1000
W6-W25	856	850
W11	1029	850
W19-W21	1029	610
W32-W33	1200	1450
W34	1029	1450
W35	1200	850
W36	2600	1810
W37	2600	2150
W38	2600	2710
SD1-SD2-SD4	2100	1810
SD3	2100	1450
SD5	2100	1810

EXTERNAL FINISHES

WALLS TO BE SELECTED TIMBER FRAMED WALL & CSR HEBEL POWER PANEL CLADDINGCREAMY COLOR
SELECTED METAL SHEETS..... MEDIUM COLOR
ALUMINIUM WINDOWS & DOORS.....BLACK COLOR
GUTTERS & DOWN PIPES.....BLACK COLOR

LEGEND

X	EXISTING NATURAL GND L.
⊙	PROPOSED NATURAL GND L.
F.F.L.	FINISH FLOOR LEVEL
C.L.	CEILING LEVEL
G.F.L.	GARAGE LEVEL
BS/A	SMOKE ALARM
BH/S	HOT WATER SYSTEM
o F/W	FLOOR WASTE

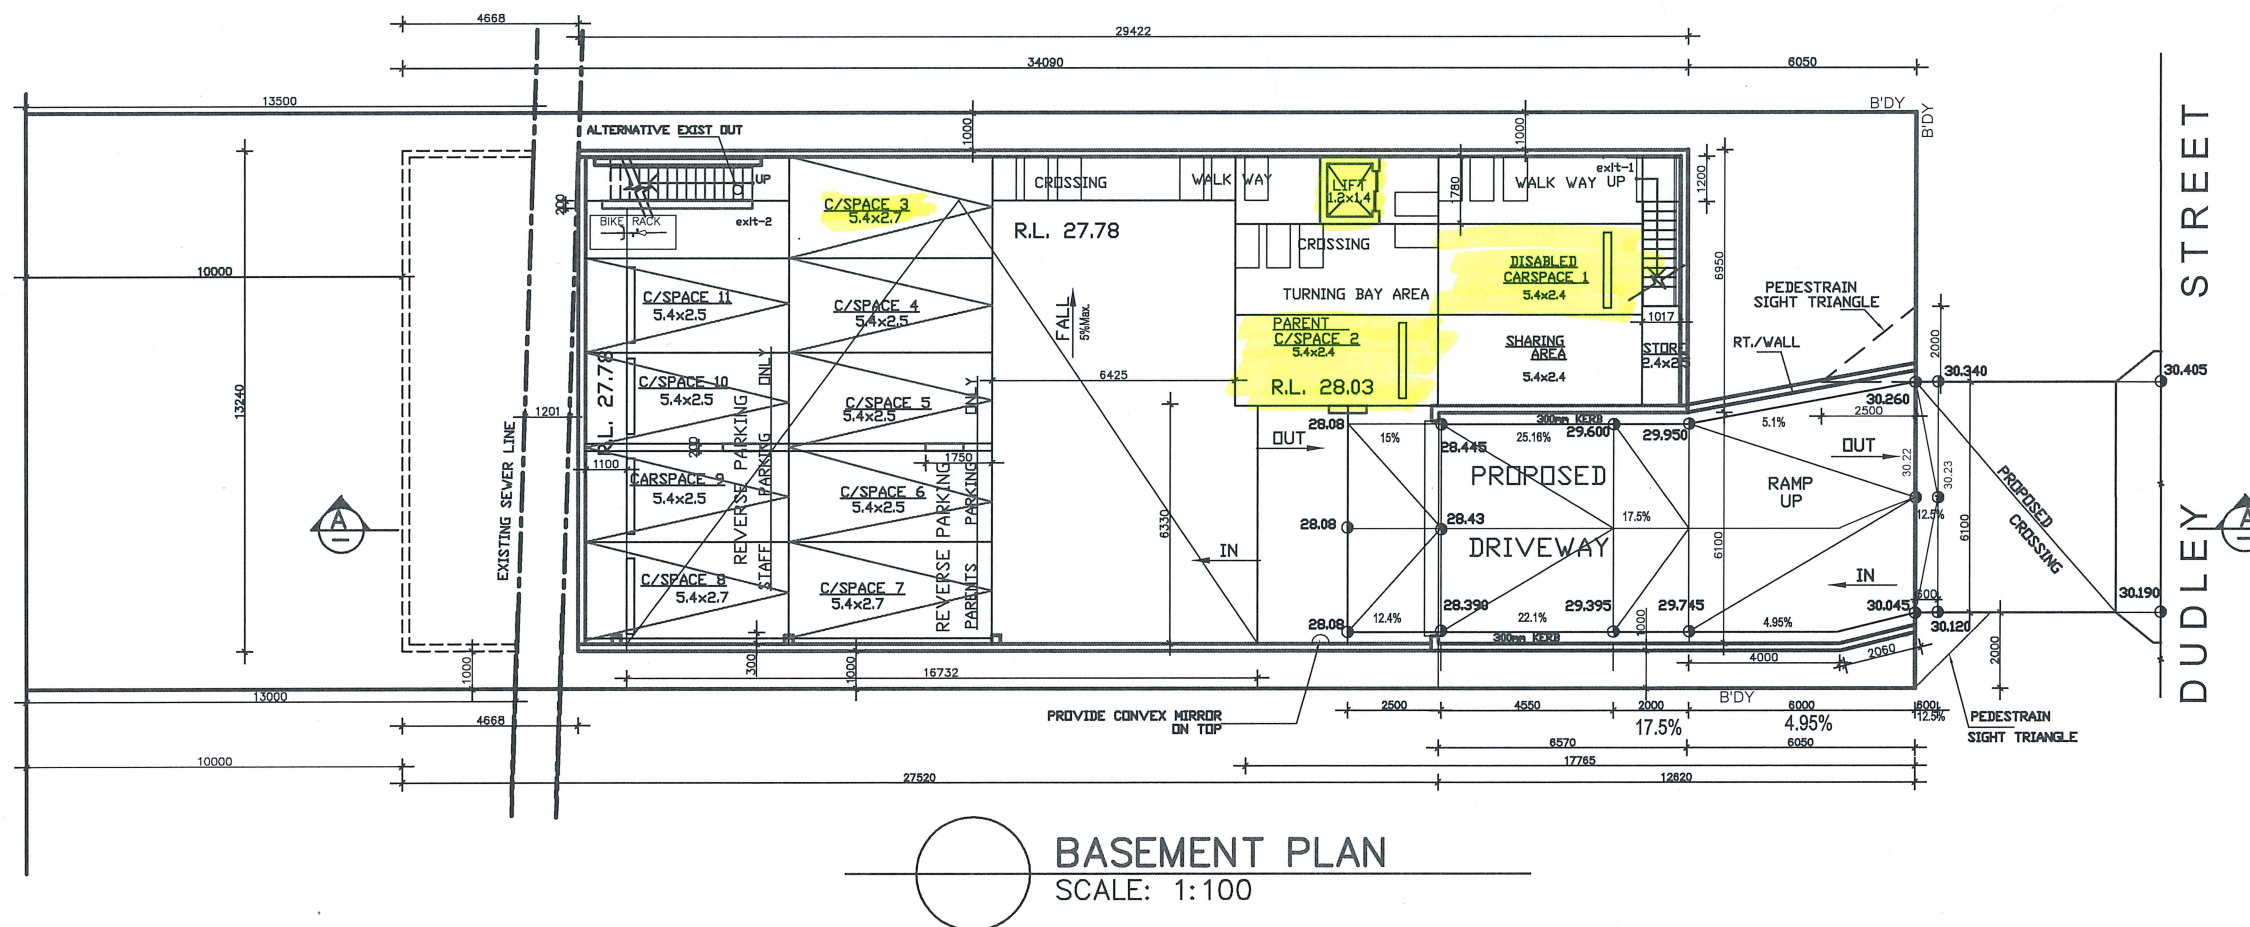


-I-	SEC 4.55(1A) - amended plans	08/01/25	S.S.
-H-	amended plans	03/04/24	S.S.
-G-	SEC 4.55(1A) - amended plans	12/10/23	S.S.
ISSUE	AMENDMENT	DATE	CHECKED



ULTRA DESIGN & ENGINEERING (AUST.) PTY. LTD.


ABN 94 066 134 236
BUILDING DESIGNERS, CONSULTING STRUCTURAL, CIVIL ENGINEERS, PROJECT MANAGERS & LICENCED BUILDERS.
69 CHAPEL ROAD SOUTH, BANKSTOWN, NSW 2200
EMAIL: design@ude.com.au WEB SITE: www.ude.com.au
Ph: (02) 9796-4317
Fax: (02) 9790-3966

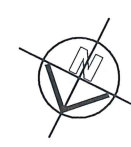



PROJECT: PROPOSED ALTERAIONS & ADDITIONS FOR AN APPROVED CHILDCARE CENTRE DEVELOPMENT AND ADD EXTRA 8 KIDS TO BE INTOTAL 68 KIDS
No. 16 DUDLEY STREET, PUNCHBOWL.
LOT 39 SEC 7 IN DP 5701, FOR Mrs. Rosie

DRAWING TITLE:
DETAILS
GROUND &
LOWER FLOOR PLAN
SHEET: 3/3

DESIGNED BY: SAM SAKR
DATE: 09/03/22
CAD FILE NAME: Z:\2017\ARCO81
REV: S.S.
SCALE: 1:200
DRAWN: A.S.

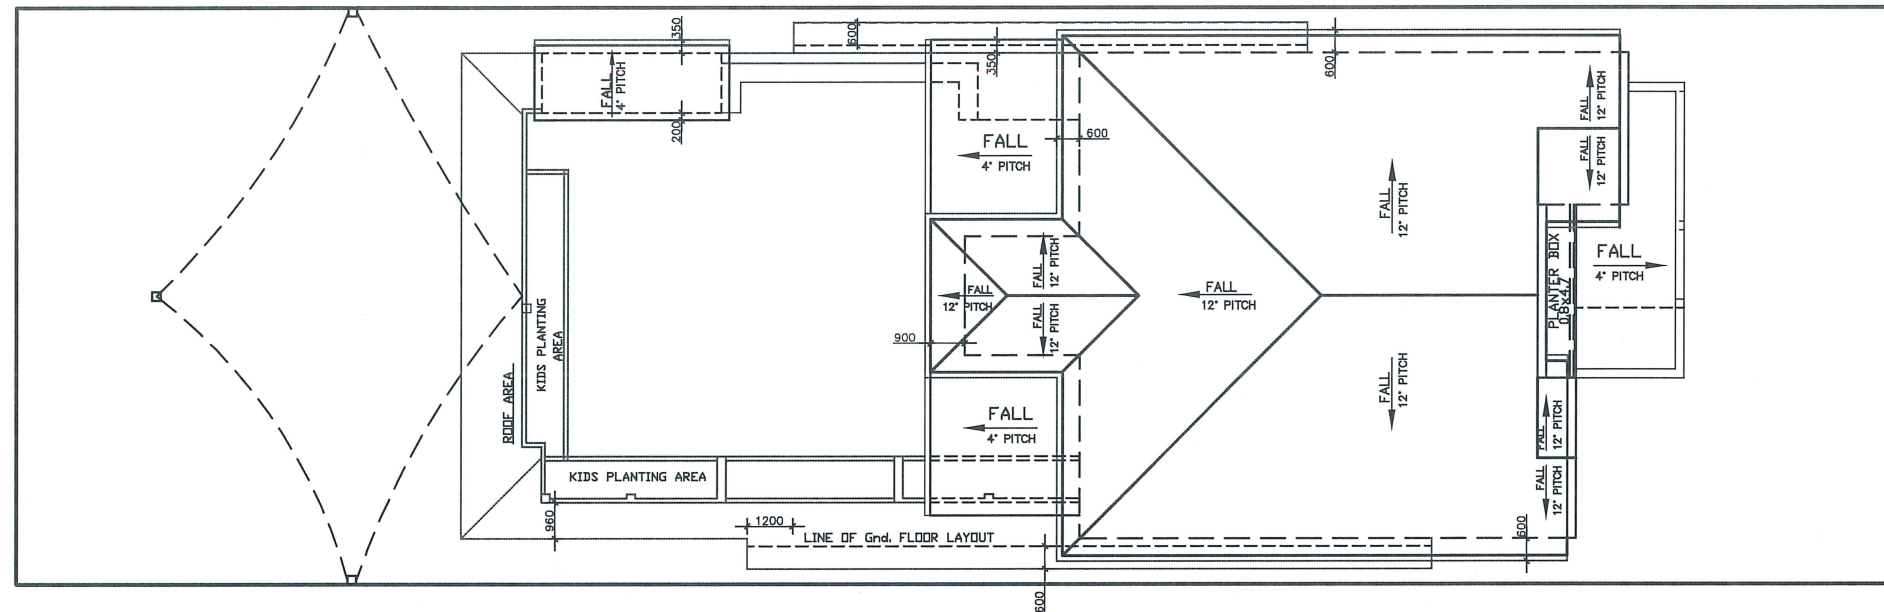


ROOF PLAN

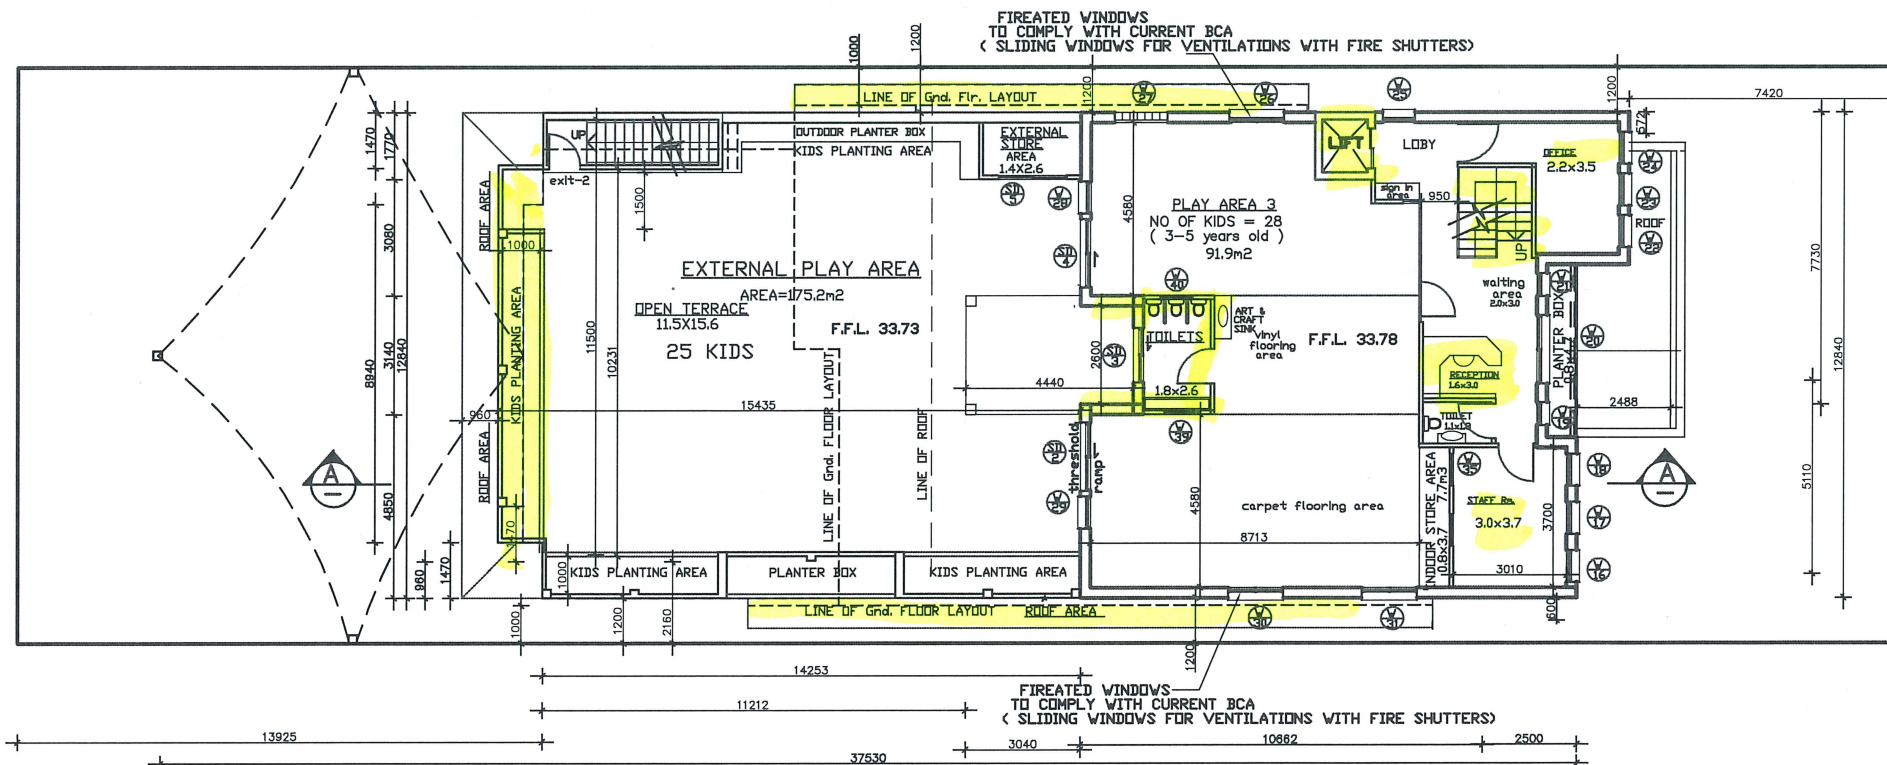 

FIRST FLOOR PLAN


153m2

 

-I-	SEC 4.55(1A) - amended plans	08/01/25	S.S.
-H-	amended plans	03/04/24	S.S.
-G-	SEC 4.55(1A) - amended plans	12/10/23	S.S.
ISSUE	AMENDMENT	DATE	CHECKED



ULTRA DESIGN & ENGINEERING (AUST.) PTY. LTD.
 ABN 94 066 134 236
 BUILDING DESIGNERS, CONSULTING STRUCTURAL,
 CIVIL ENGINEERS, PROJECT MANAGERS & LICENCED BUILDERS.
 69 CHAPEL ROAD SOUTH, BANKSTOWN, NSW 2200 Ph: (02) 9796-4317
 EMAIL: design@ude.com.au WEB SITE: www.ude.com.au Fax: (02) 9790-3966

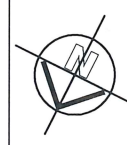

PROJECT:
 PROPOSED ALTERAIONS & ADDITIONS FOR AN
 APPROVED CHILDCARE CENTRE DEVELOPMENT
 AND ADD EXTRA 8 KIDS TO BE INTOTAL 68 KIDS
 No. 16 DUDLEY STREET, PUNCHBOWL.
 LOT 39 SEC 7 IN DP 5701, FOR Mrs. Rosie

DRAWING TITLE:
 DETAILS
 ROOF & FIRST FLOOR PLAN
 SHEET: 3/3

DESIGNED BY: SAM SAKR REV: S.S.
 DATE: 23/04/22 SCALE: 1:200
 CAD FILE NAME: Z:\2017\ARCO81 DRAWN: A.S.