


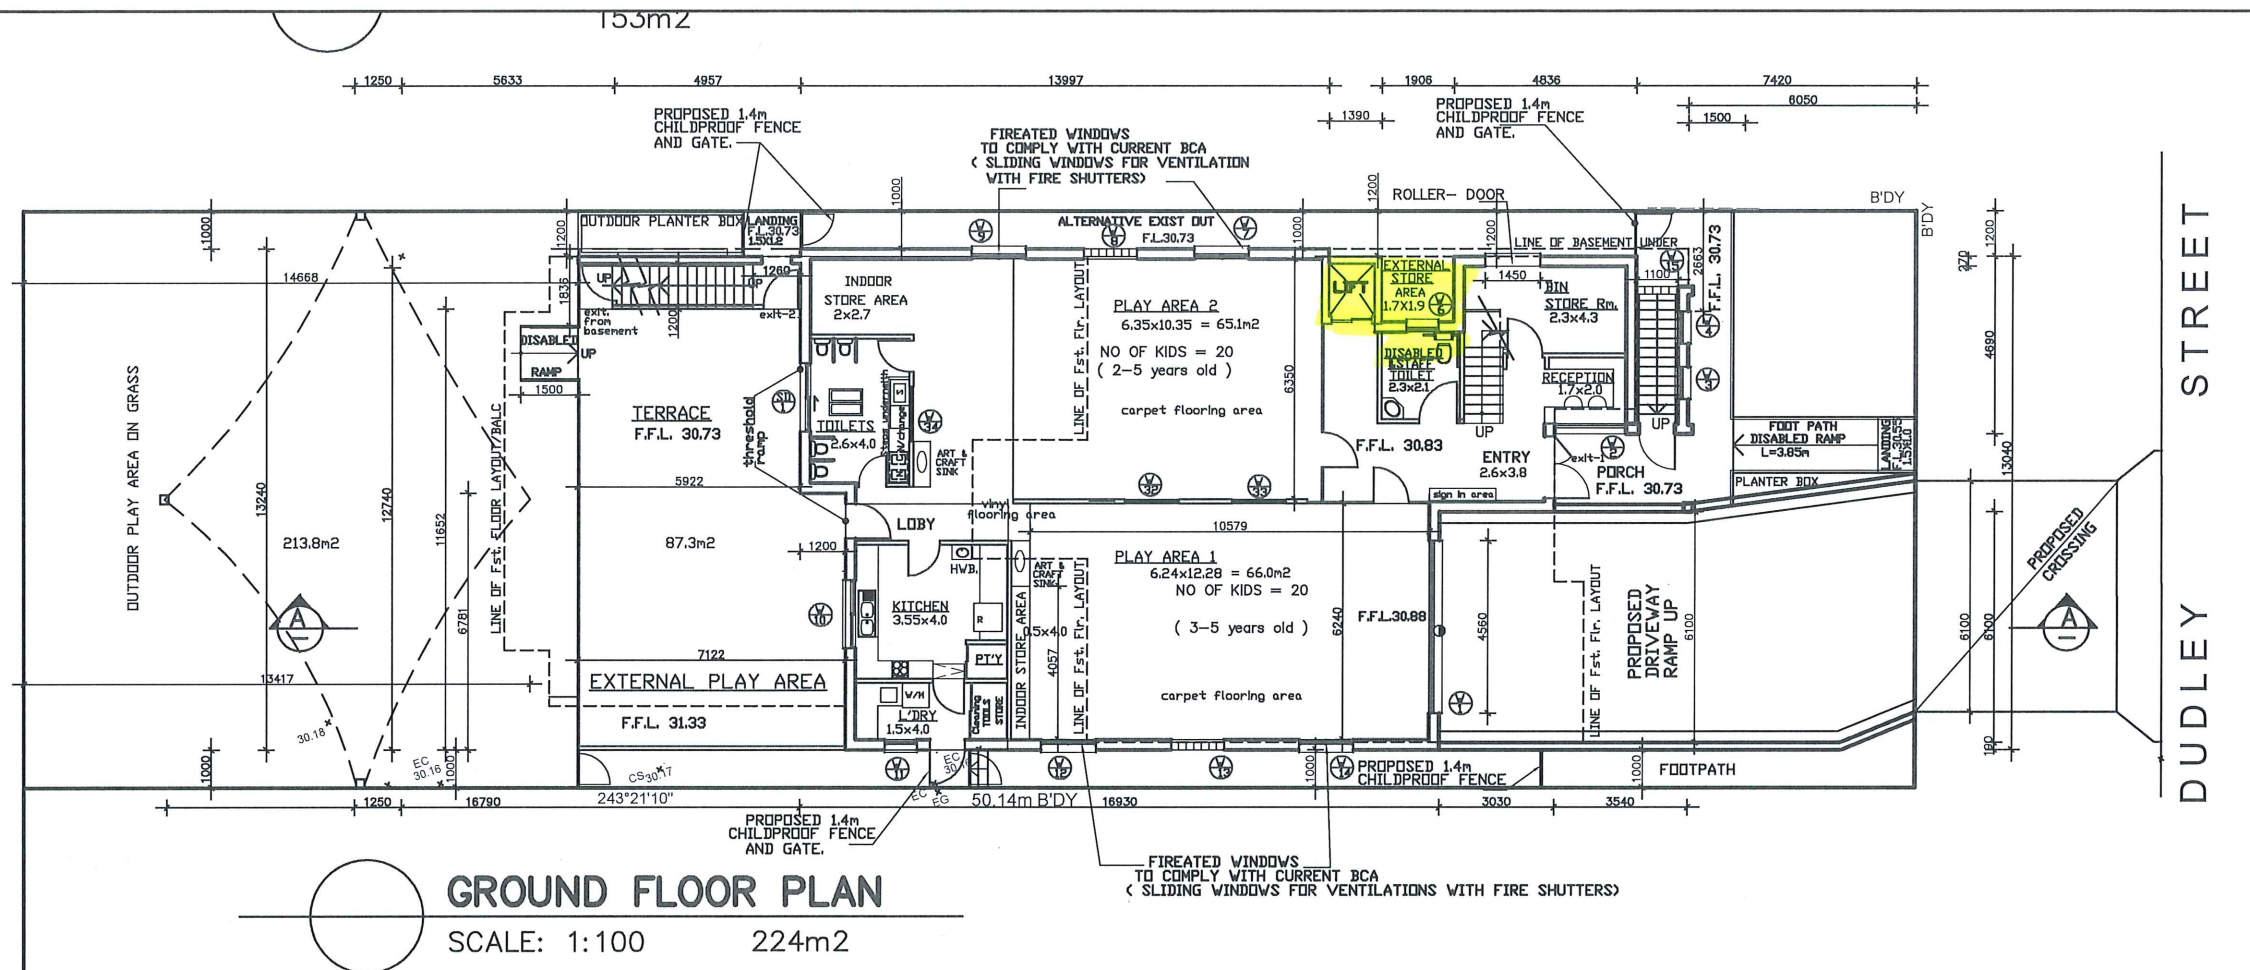


WINDOW SCHEDULE

WINDOW NAME	HEIGHT mm	WIDTH mm
CHILDCARE		
W1	1800	4560
W2-W10-W20	1029	1810
W3-W4-W16-W17-W18	1800	850
W22-W23-W24-W28-W29	1200	1450
W7-W9-W12-W14	1200	1400
W26-W30-W31	1200	1000
W8-W13-W27	1200	850
W15	1029	850
W6-W25	1029	610
W11	1029	1450
W19-W21	1200	850
W32-W33	1029	1450
W34	1200	850
W35	2600	1810
W36	2600	2150
W37	2600	2710
W38	2100	1810
SD1-SD2-SD4	2100	1450
SD3	2100	1810
SD5		

EXTERNAL FINISHES
WALLS TO BE SELECTED TIMBER FRAMED WALL & CSR HEBEL POWER PANEL CLADDINGCREAMY COLOR
SELECTED METAL SHEETS..... MEDIUM COLOR
ALUMINIUM WINDOWS & DOORS.....BLACK COLOR
GUTTERS & DOWN PIPES.....BLACK COLOR

LEGEND

X	EXISTING NATURAL Gnd L.
⊙	PROPOSED NATURAL Gnd L.
F.F.L.	FINISH FLOOR LEVEL
C.L.	Ceiling Level
G.L.	Garage Level
BS/A	Smoke Alarm
BH/S	Hot Water System
o F/W	FLOOR WASTE

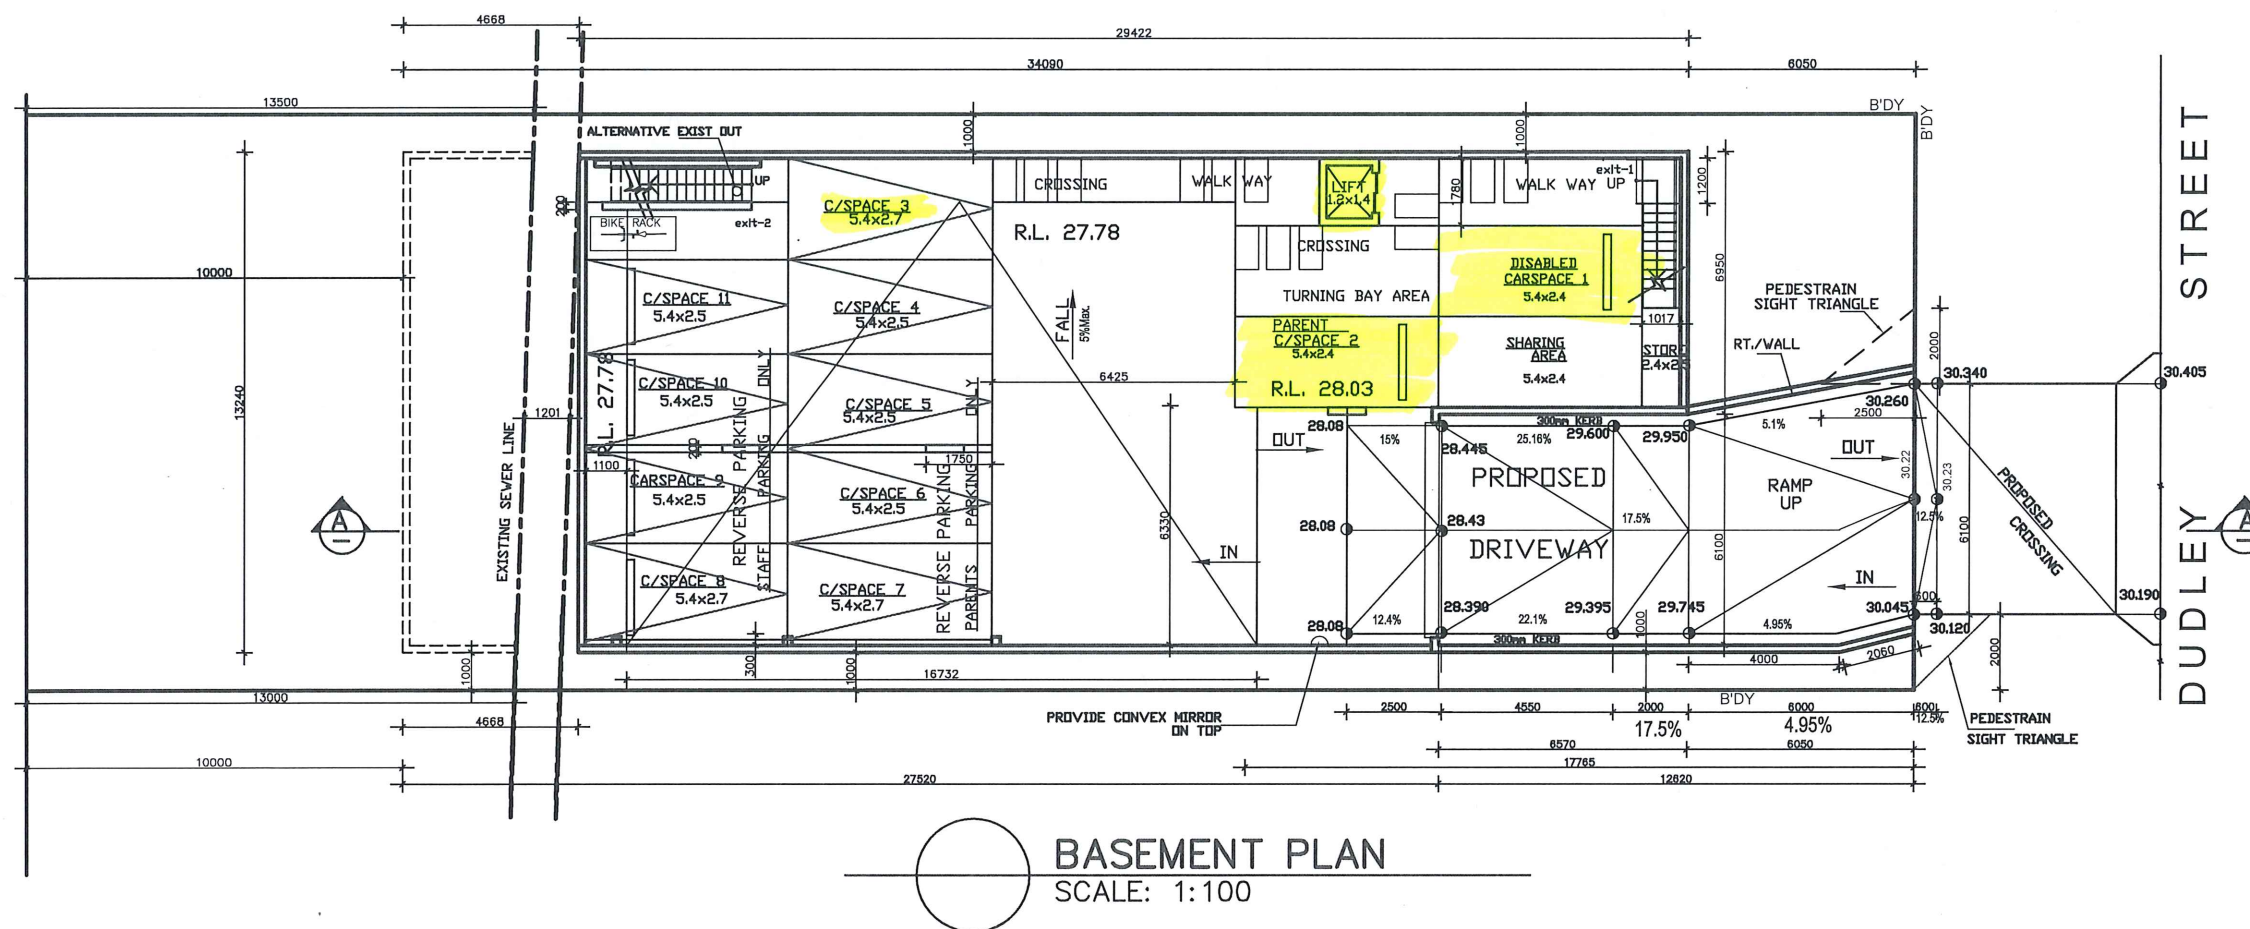

-I-	SEC 4.55(1A) - amended plans	08/01/25	S.S.
-H-	amended plans	03/04/24	S.S.
-G-	SEC 4.55(1A) - amended plans	12/10/23	S.S.
ISSUE	AMENDMENT	DATE	CHECKED




ULTRA DESIGN & ENGINEERING (AUST.) PTY. LTD.
ABN 94 066 134 236
BUILDING DESIGNERS, CONSULTING STRUCTURAL, CIVIL ENGINEERS, PROJECT MANAGERS & LICENCED BUILDERS.
69 CHAPEL ROAD SOUTH, BANKSTOWN, NSW 2200
EMAIL: design@ude.com.au WEB SITE: www.ude.com.au
Ph: (02) 9796-4317 Fax: (02) 9790-3966





PROJECT:
PROPOSED ALTERATIONS & ADDITIONS FOR AN APPROVED CHILDCARE CENTRE DEVELOPMENT AND ADD EXTRA 8 KIDS TO BE INTOTAL 68 KIDS
No. 16 DUDLEY STREET, PUNCHBOWL.
LOT 39 SEC 7 IN DP 5701, FOR Mrs. Rosie

DRAWING TITLE:
DETAILS
GROUND &
LOWER FLOOR PLAN
SHEET: 3/3

DESIGNED BY: SAM SAKR	REV: S.S.
DATE: 09/03/22	SCALE: 1:200
CAD FILE NAME: Z:\2017\ARCO81	DRAWN: A.S.

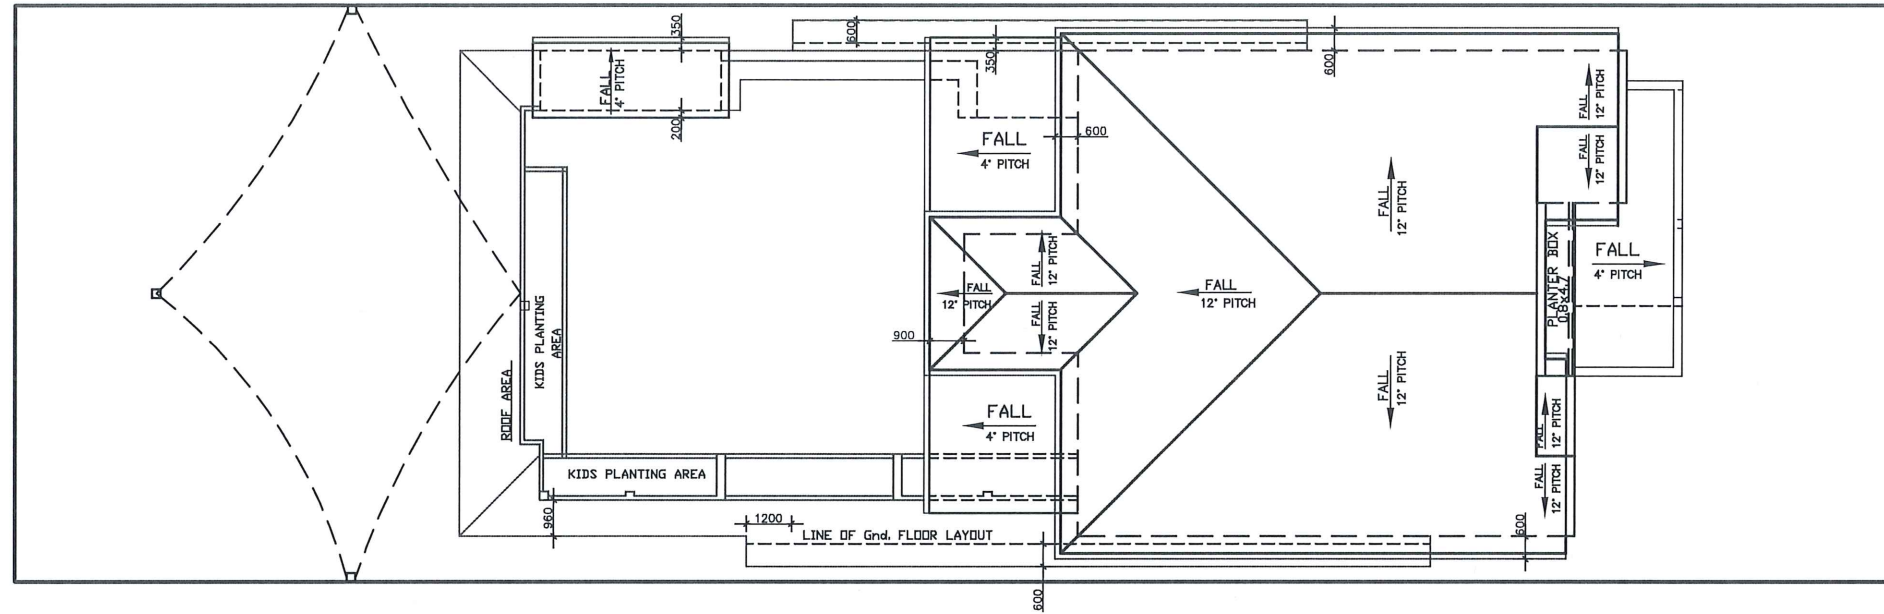


ROOF PLAN

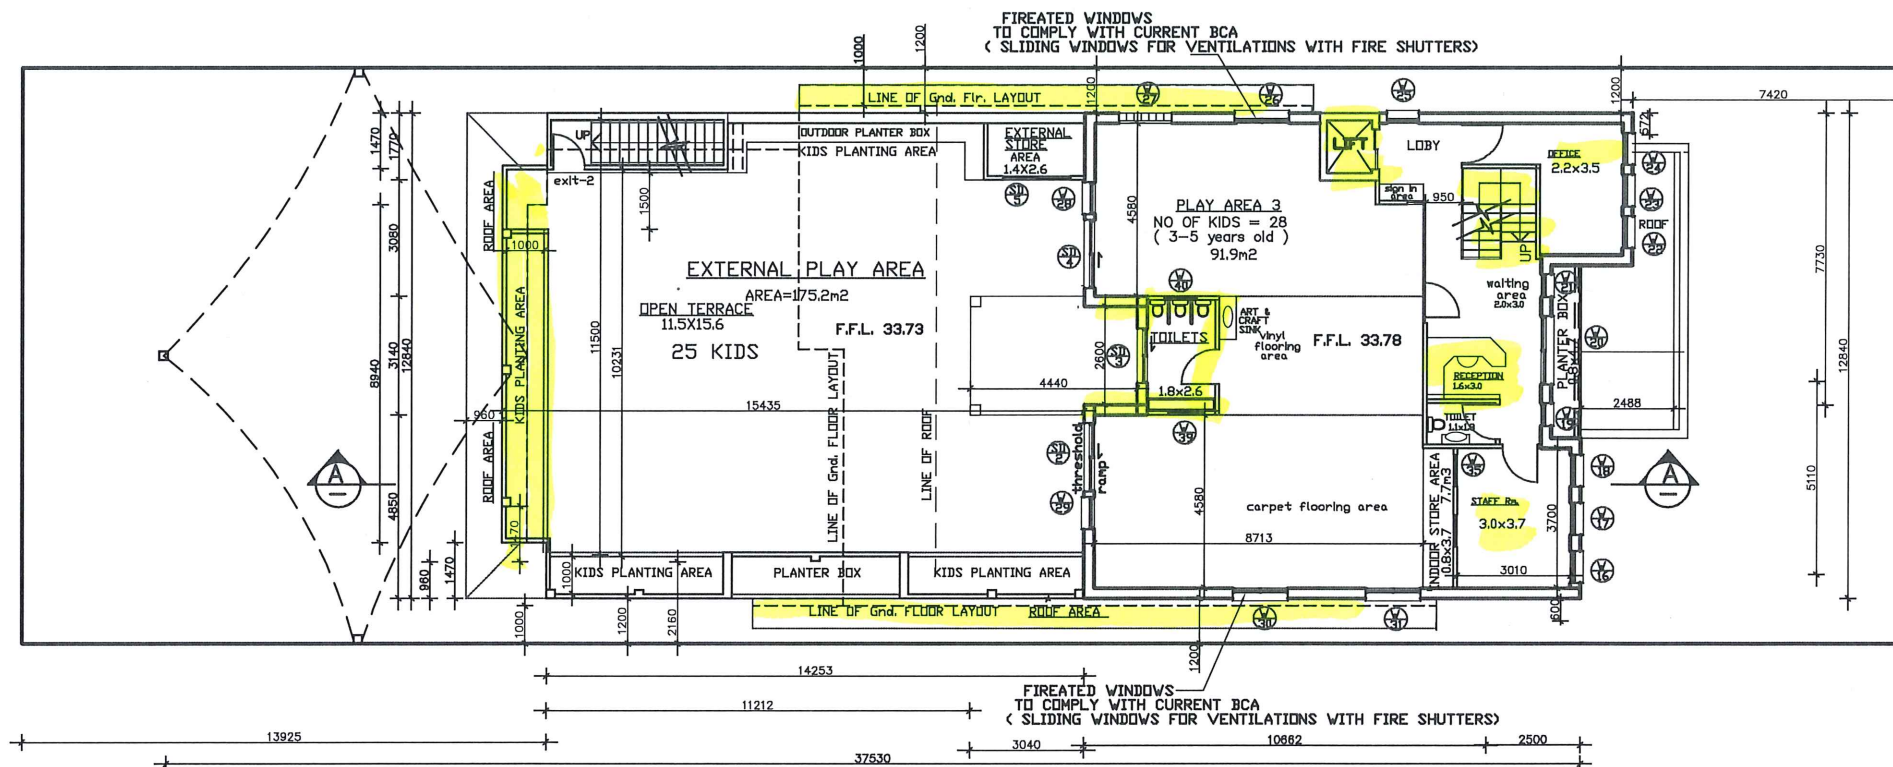 

FIRST FLOOR PLAN


153m2

 

-I-	SEC 4.55(1A) - amended plans	08/01/25	S.S.
-H-	amended plans	03/04/24	S.S.
-G-	SEC 4.55(1A) - amended plans	12/10/23	S.S.
ISSUE	AMENDMENT	DATE	CHECKED




ULTRA DESIGN & ENGINEERING (AUST.) PTY. LTD.
 ABN 94 066 134 236
 BUILDING DESIGNERS, CONSULTING STRUCTURAL,
 CIVIL ENGINEERS, PROJECT MANAGERS & LICENCED BUILDERS.
 69 CHAPEL ROAD SOUTH, BANKSTOWN, NSW 2200 Ph: (02) 9796-4317
 EMAIL: design@ude.com.au WEB SITE: www.ude.com.au Fax: (02) 9790-3966

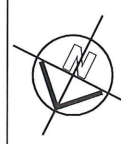

PROJECT:
 PROPOSED ALTERAIONS & ADDITIONS FOR AN
 APPROVED CHILDCARE CENTRE DEVELOPMENT
 AND ADD EXTRA 8 KIDS TO BE INTOTAL 68 KIDS
 No. 16 DUDLEY STREET, PUNCHBOWL.
 LOT 39 SEC 7 IN DP 5701, FOR Mrs. Rosie

DRAWING TITLE:
 DETAILS
 ROOF & FIRST FLOOR PLAN
 SHEET: 3/3


DESIGNED BY: SAM SAKR	REV: S.S.
DATE: 23/04/22	SCALE: 1:200
CAD FILE NAME: Z:\2017\ARCO81	DRAWN: A.S.

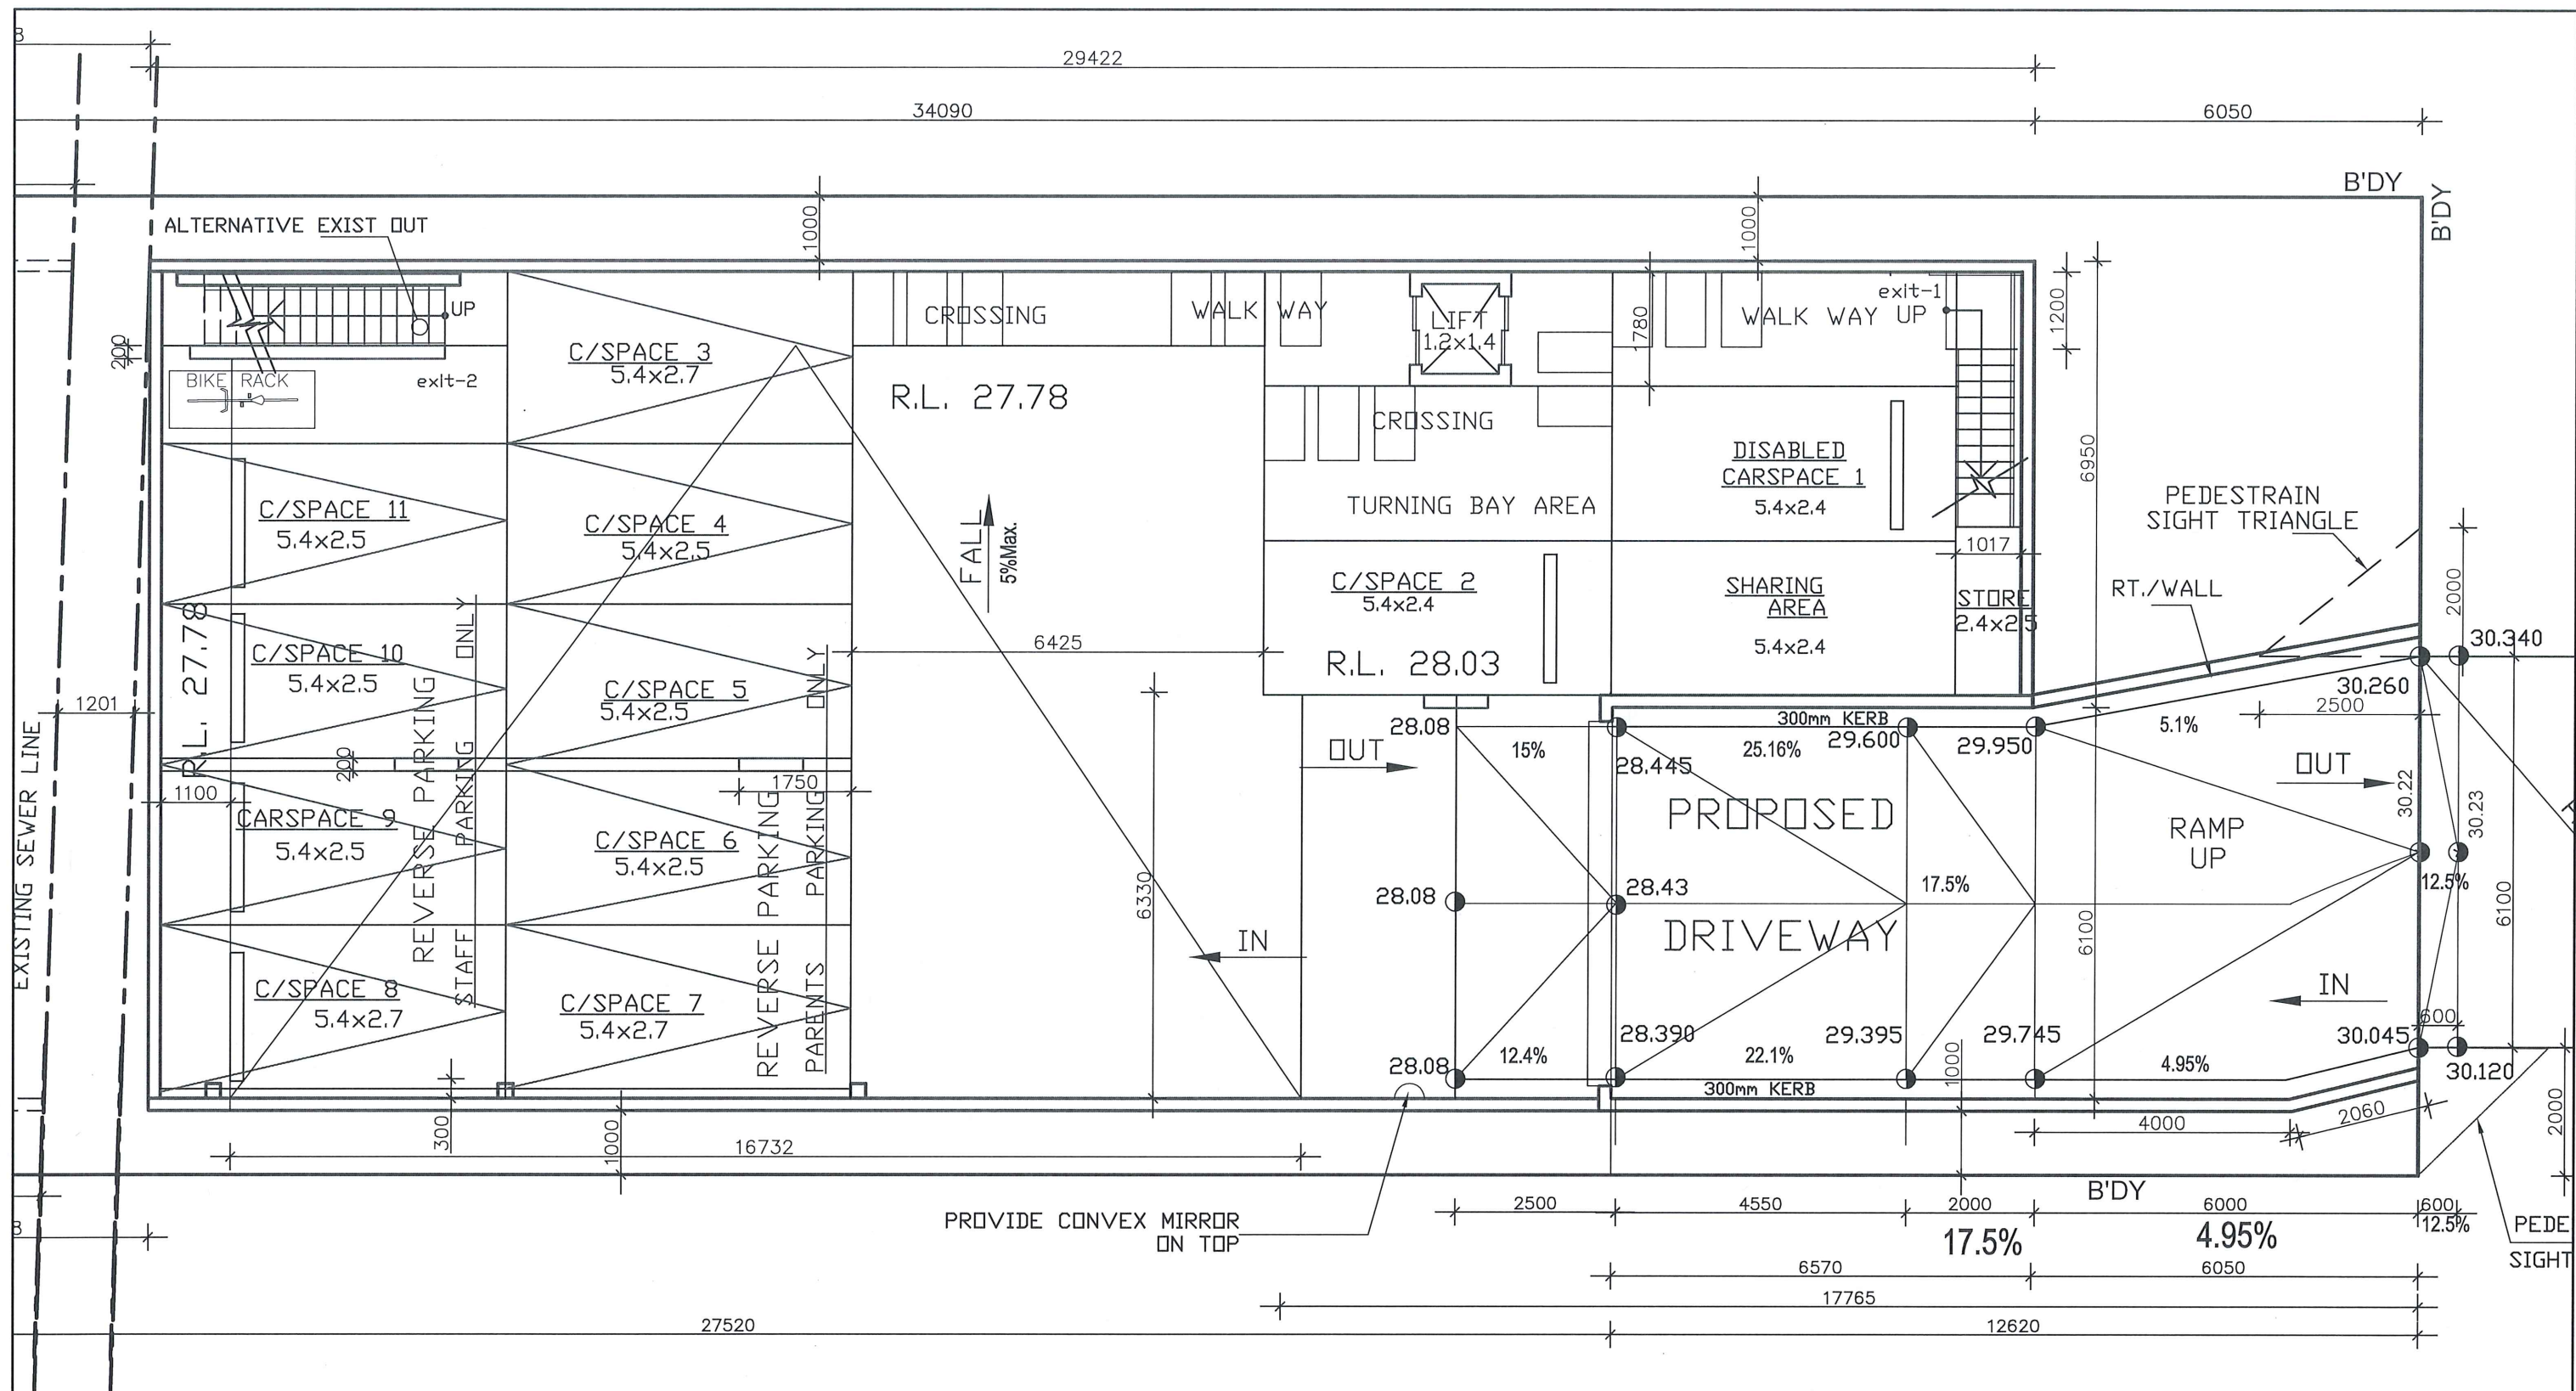

-I-	SEC 4.55(1A) - amended plans	08/01/25	S.S.
-H-	amended plans	03/04/24	S.S.
-G-	SEC 4.55(1A) - amended plans	12/10/23	S.S.
ISSUE	AMENDMENT	DATE	CHECKED




ULTRA DESIGN & ENGINEERING (AUST.) PTY. LTD.
ABN 94 066 134 236
BUILDING DESIGNERS, CONSULTING STRUCTURAL,
CIVIL ENGINEERS, PROJECT MANAGERS & LICENCED BUILDERS.
69 CHAPEL ROAD SOUTH, BANKSTOWN, NSW 2200
EMAIL: design@ude.com.au WEB SITE: www.ude.com.au
Ph: (02) 9796-4317 Fax: (02) 9790-3966

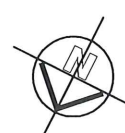

PROJECT:
PROPOSED ALTERAIONS & ADDITIONS FOR AN
APPROVED CHILDCARE CENTRE DEVELOPMENT
AND ADD EXTRA 8 KIDS TO BE INTOTAL 68 KIDS
No. 16 DUDLEY STREET, PUNCHBOWL.
LOT 39 SEC 7 IN DP 5701, FOR Mrs. Rosie

DRAWING TITLE:
DETAILS
LOWER FLOOR PLAN
SHEET: 3/3

DESIGNED BY: SAM SAKR	REV: S.S.
DATE: 09/03/22	SCALE: 1:100
CAD FILE NAME: Z:\2017\ARCO81	DRAWN: A.S.

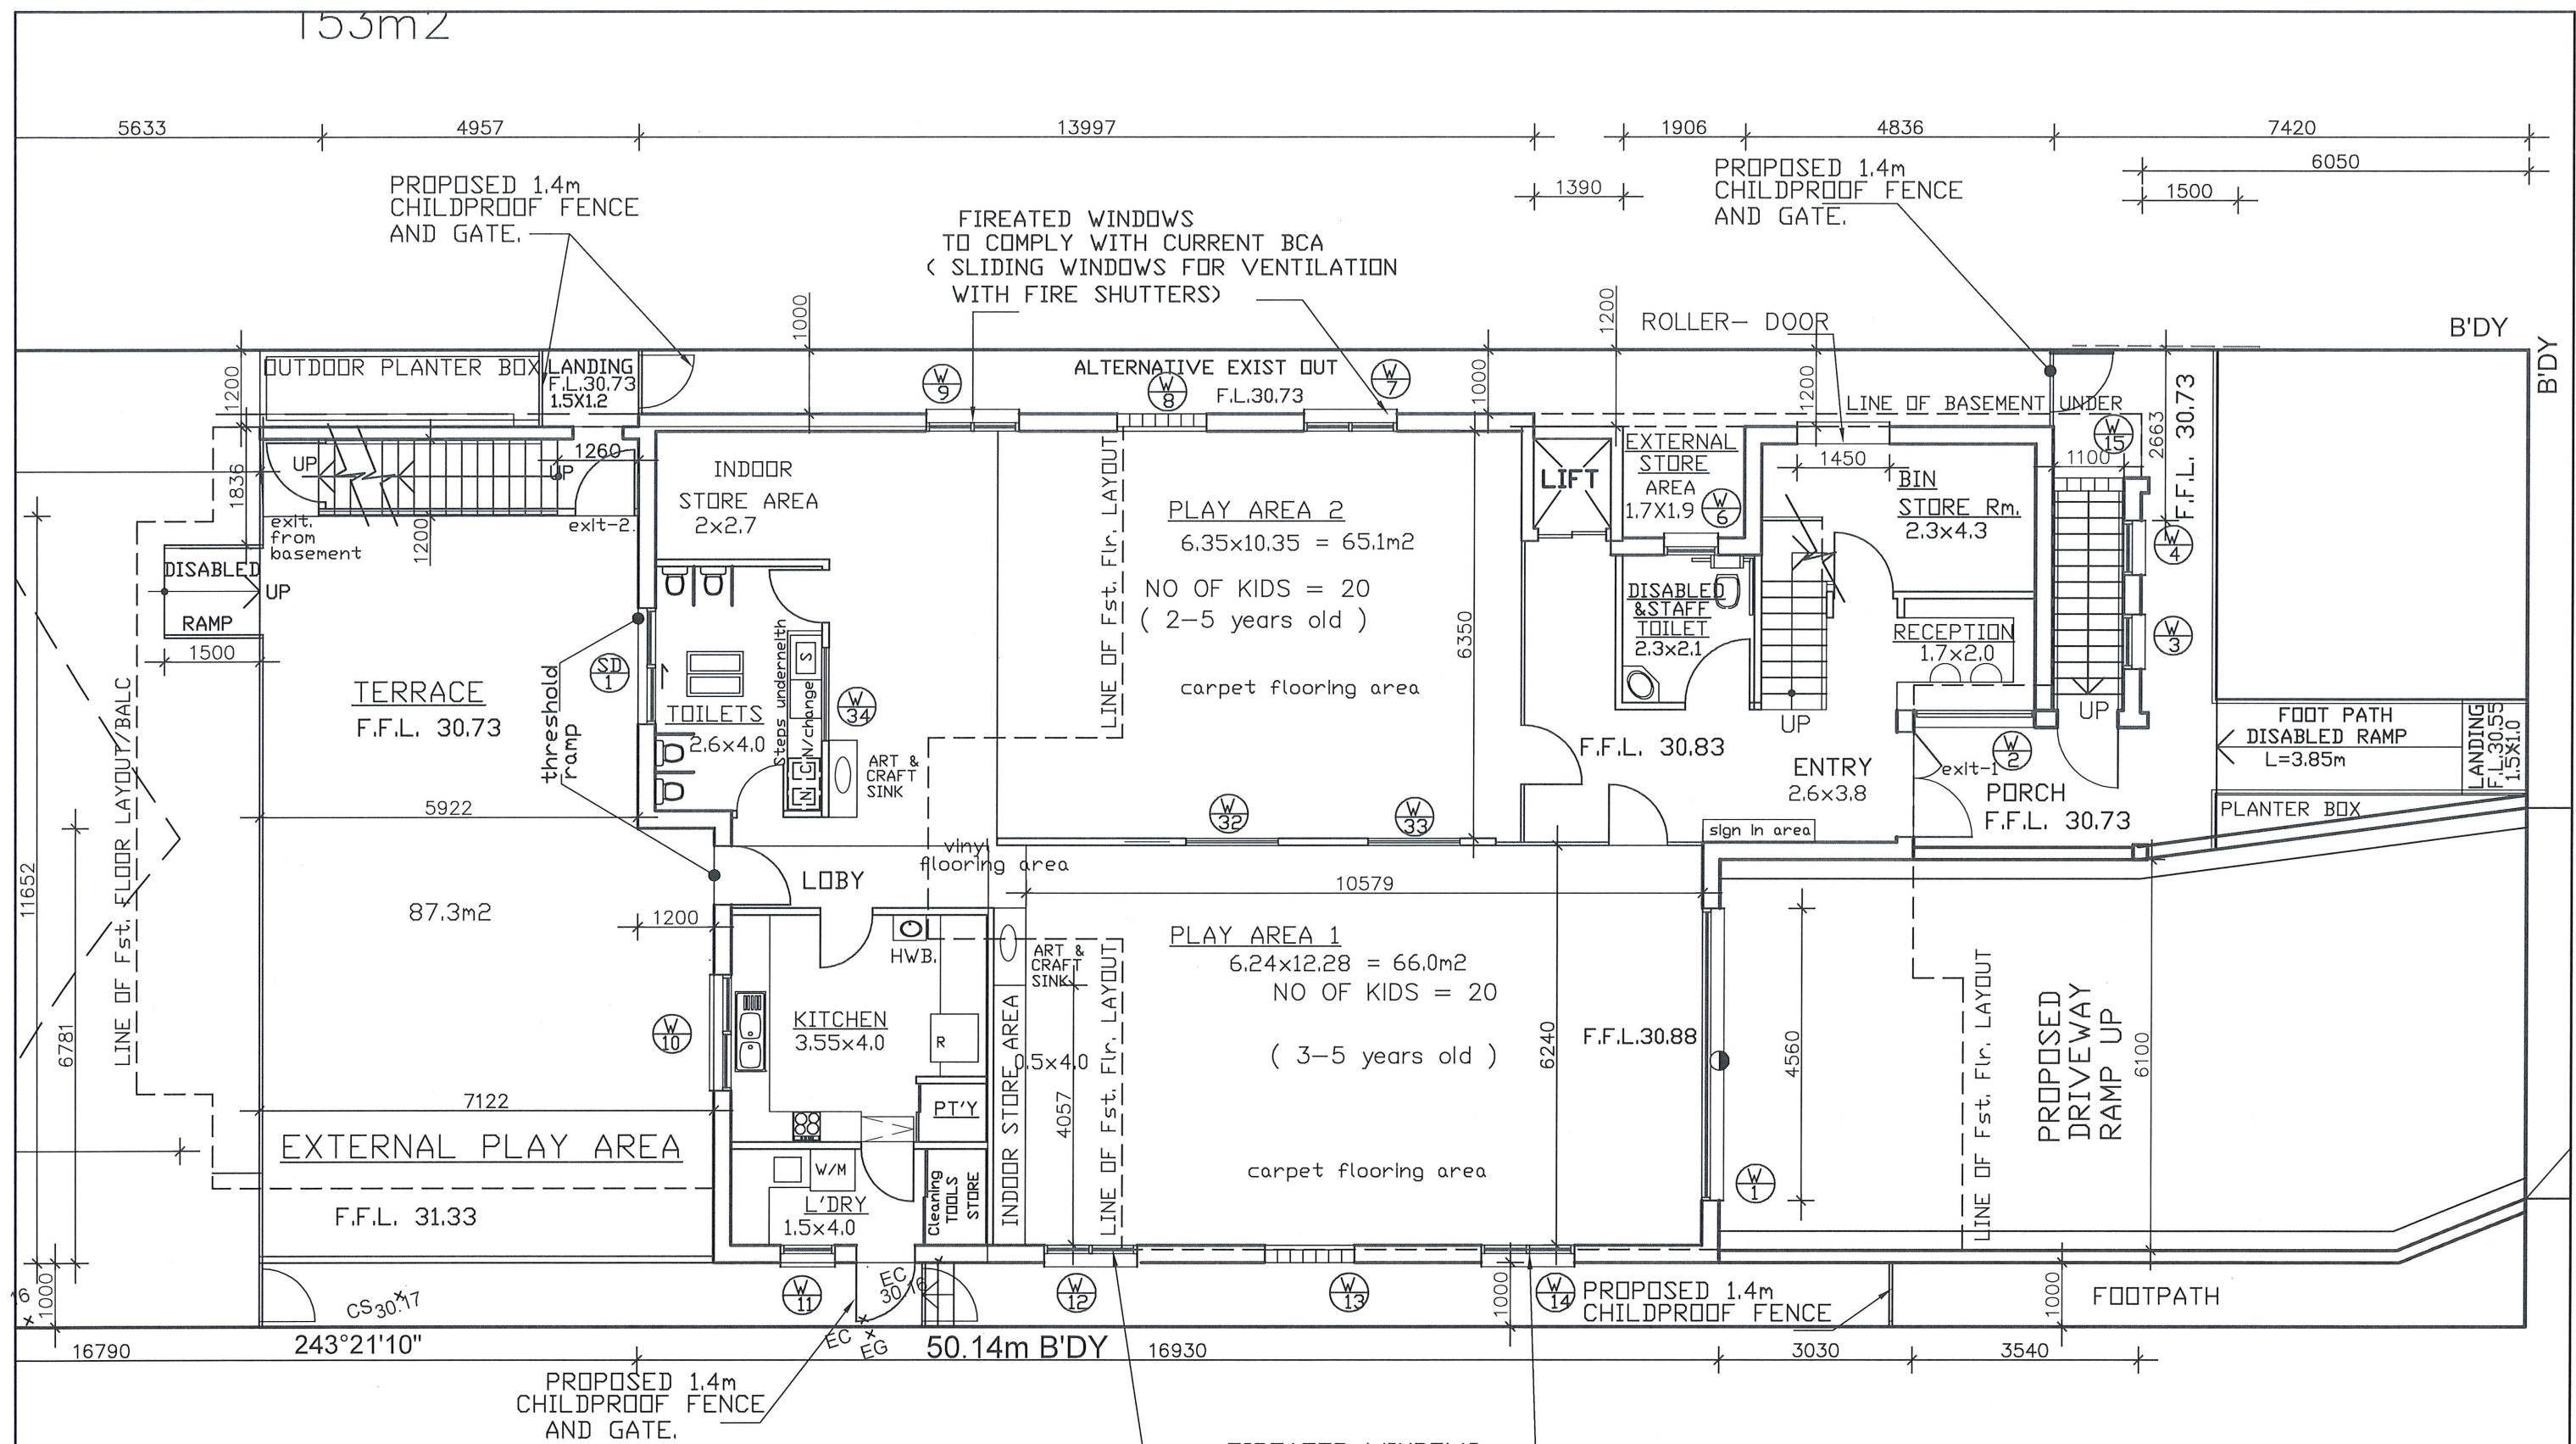

GROUND FLOOR PLAN

SCALE: 1:100

224m²

ISSUE	AMENDMENT	DATE	CHECKED
-I-	SEC 4.55(1A) - amended plans	08/01/25	S.S.
-H-	amended plans	03/04/24	S.S.
-G-	SEC 4.55(1A) - amended plans	12/10/23	S.S.





ULTRA DESIGN & ENGINEERING (AUST.) PTY. LTD.
 ABN 94 066 134 236
 BUILDING DESIGNERS, CONSULTING STRUCTURAL,
 CIVIL ENGINEERS, PROJECT MANAGERS & LICENCED BUILDERS.
 69 CHAPEL ROAD SOUTH, BANKSTOWN, NSW 2200
 EMAIL: design@ude.com.au WEB SITE: www.ude.com.au
 Ph: (02) 9796-4317 Fax: (02) 9790-3966



PROJECT:
 PROPOSED ALTERAIONS & ADDITIONS FOR AN
 APPROVED CHILDCARE CENTRE DEVELOPMENT
 AND ADD EXTRA 8 KIDS TO BE INTOTAL 68 KIDS
 No. 16 DUDLEY STREET, PUNCHBOWL.
 LOT 39 SEC 7 IN DP 5701, FOR Mrs. Rosie

DRAWING TITLE:
 DETAILS
 GROUND FLOOR PLAN.
 SHEET: 3/3

DESIGNED BY: SAM SAKR	REV: S.S.
DATE: 09/03/22	SCALE: 1:100
CAD FILE NAME: Z:\2017\ARCO81	DRAWN: A.S.

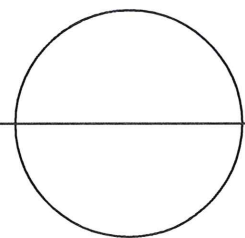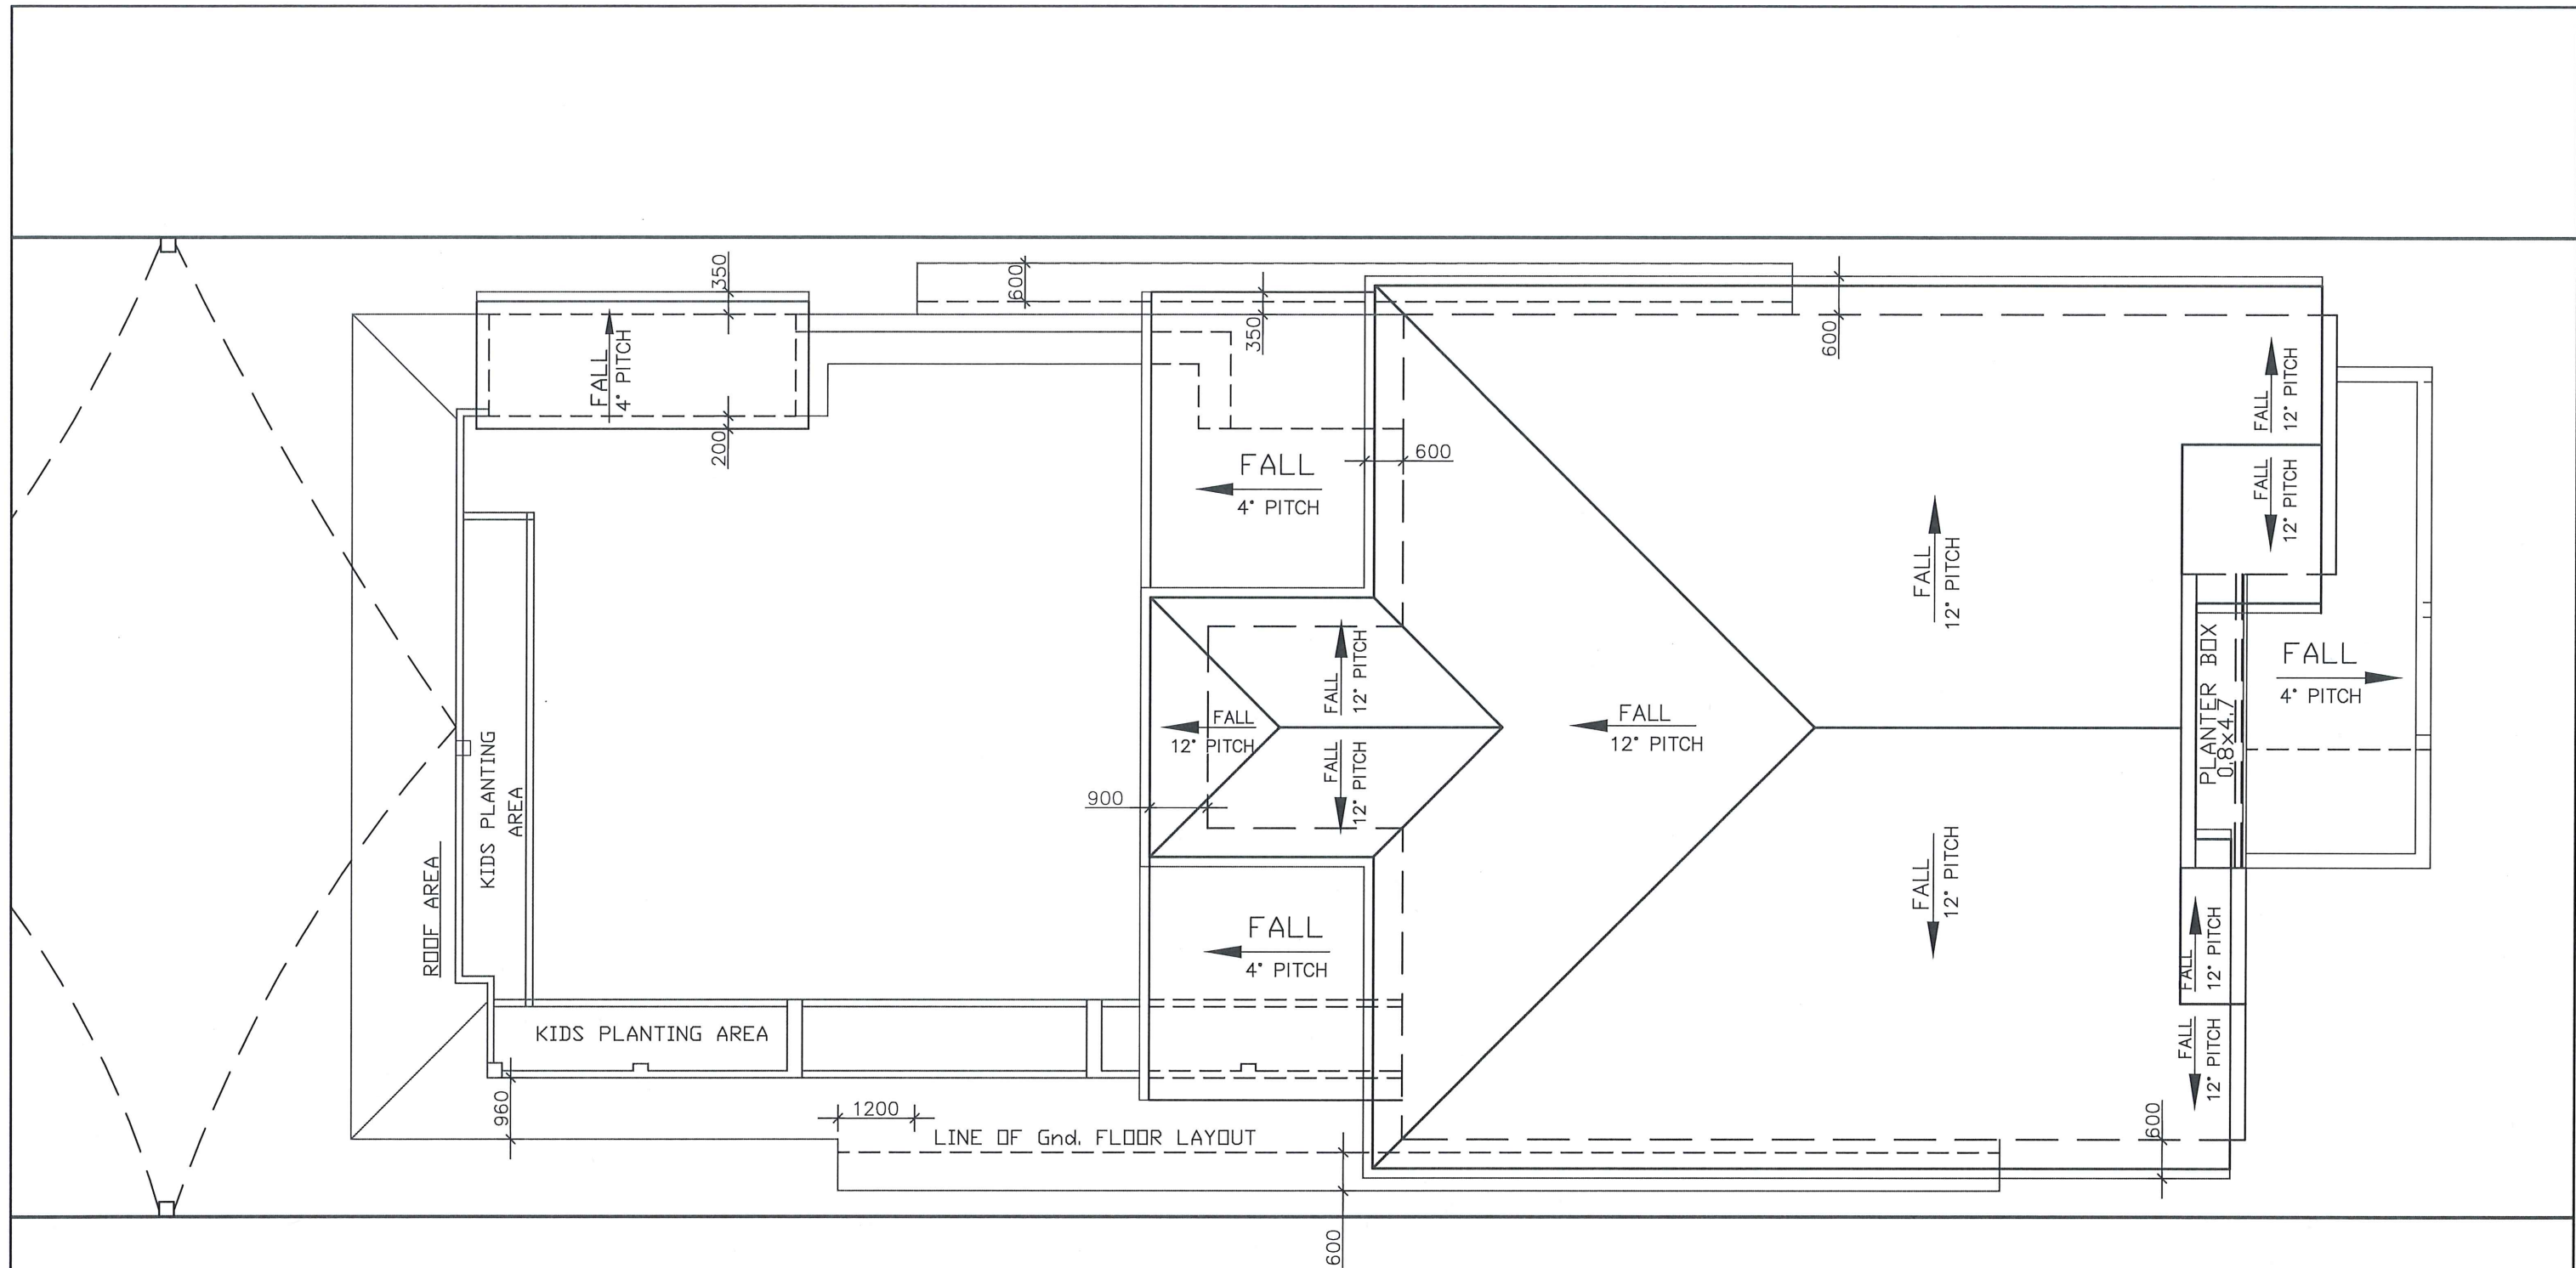


ROOF PLAN

ISSUE	AMENDMENT	DATE	CHECKED
-I-	SEC 4.55(1A) - amended plans	08/01/25	S.S.
-H-	amended plans	03/04/24	S.S.
-G-	SEC 4.55(1A) - amended plans	12/10/23	S.S.




ULTRA DESIGN & ENGINEERING (AUST.) PTY. LTD.
 ABN 94 066 134 236
 BUILDING DESIGNERS, CONSULTING STRUCTURAL,
 CIVIL ENGINEERS, PROJECT MANAGERS & LICENCED BUILDERS.
 69 CHAPEL ROAD SOUTH, BANKSTOWN, NSW 2200
 EMAIL: design@ude.com.au WEB SITE: www.ude.com.au
 Ph: (02) 9796-4317 Fax: (02) 9790-3966

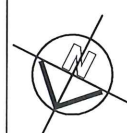

PROJECT:
 PROPOSED ALTERAIONS & ADDITIONS FOR AN
 APPROVED CHILDCARE CENTRE DEVELOPMENT
 AND ADD EXTRA 8 KIDS TO BE INTOTAL 68 KIDS
 No. 16 DUDLEY STREET, PUNCHBOWL.
 LOT 39 SEC 7 IN DP 5701, FOR Mrs. Rosie


DRAWING TITLE:
 DETAILS
 ROOF PLAN.
 SHEET: 3/3

DESIGNED BY: SAM SAKR	REV: S.S.
DATE: 23/04/22	SCALE: 1:100
CAD FILE NAME: Z:\2017\ARCO81	DRAWN: A.S.

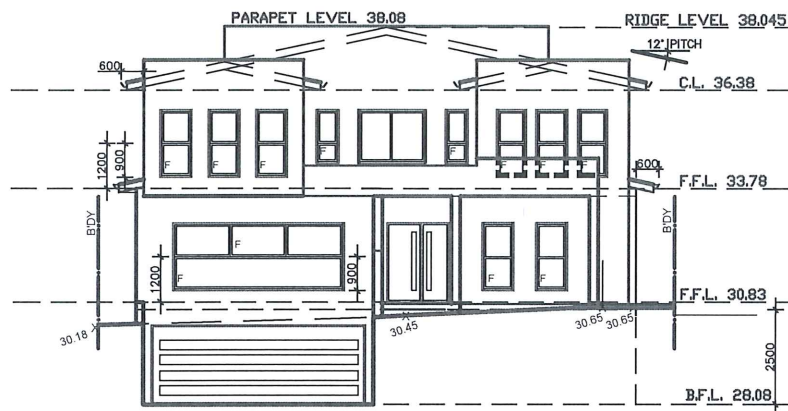


WESTERN ELEVATION

SCALE: 1:200

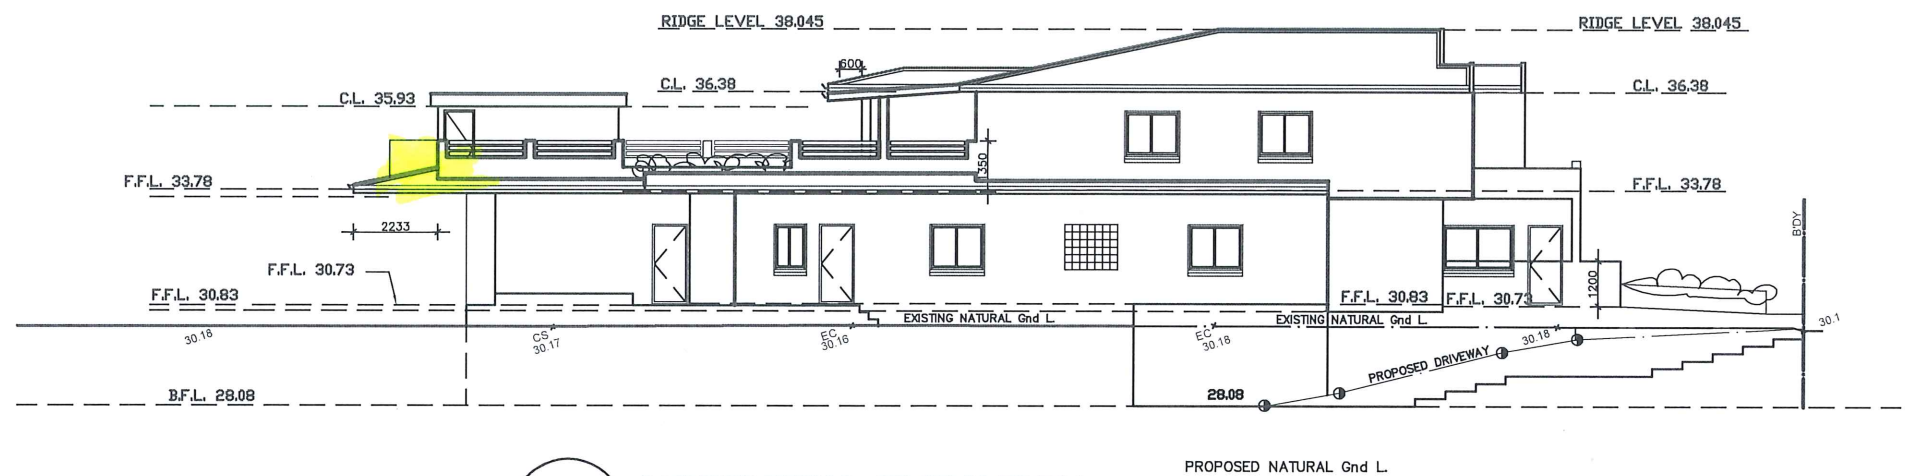


NORTHERN ELEVATION

SCALE: 1:200

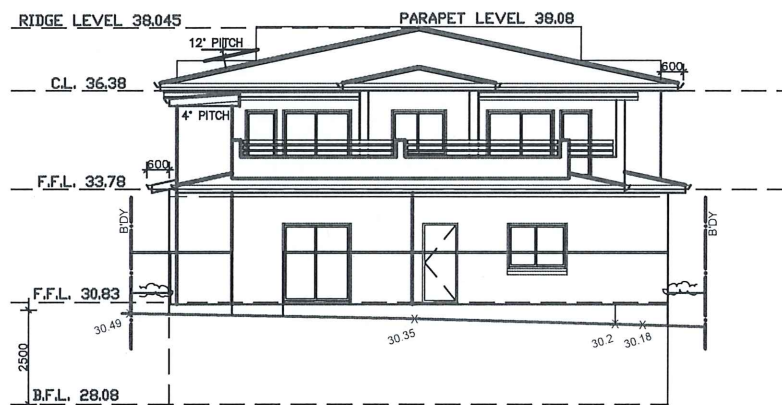


EASTERN ELEVATION

SCALE: 1:200

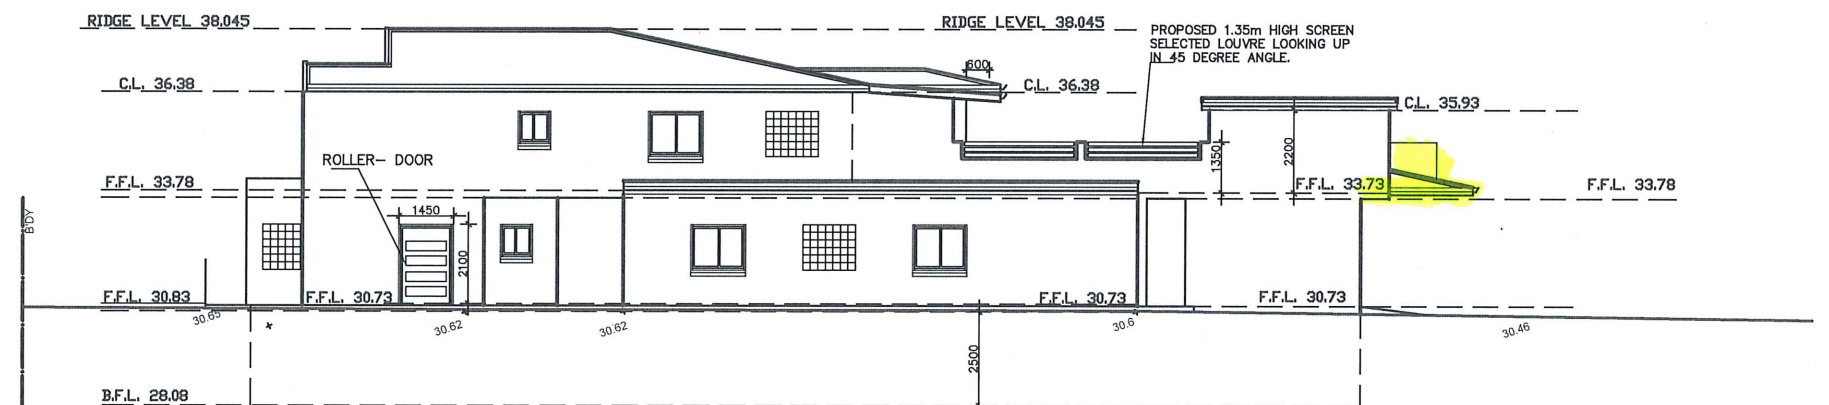

SOUTHERN ELEVATION

SCALE: 1:200

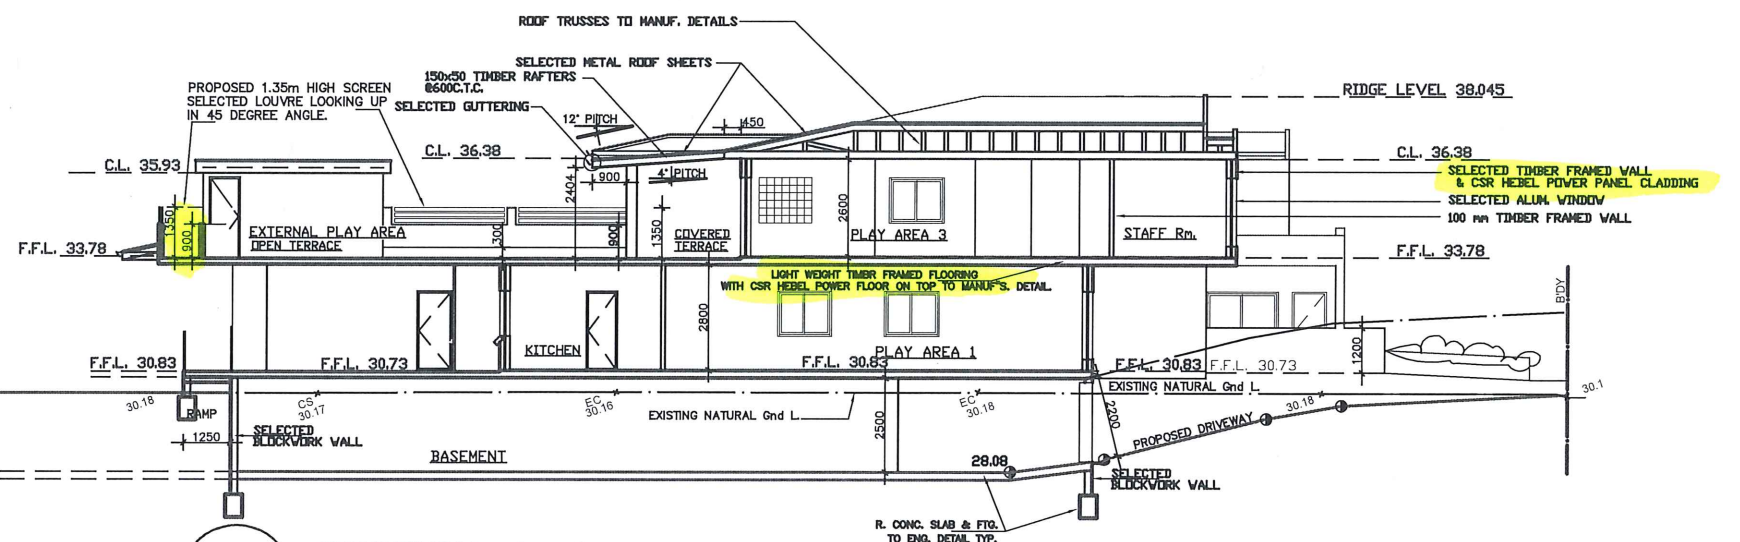

SECTION A-A

SCALE: 1:200

-I-	SEC 4.55(1A) - amended plans	08/01/25	S.S.
-H-	amended plans	03/04/24	S.S.
-G-	SEC 4.55(1A) - amended plans	12/10/23	S.S.
ISSUE	AMENDMENT	DATE	CHECKED




ULTRA DESIGN & ENGINEERING (AUST.) PTY. LTD.

ABN 94 066 134 236

BUILDING DESIGNERS, CONSULTING STRUCTURAL,
CIVIL ENGINEERS, PROJECT MANAGERS & LICENCED BUILDERS.
69 CHAPEL ROAD SOUTH, BANKSTOWN, NSW 2200
EMAIL: design@ude.com.au WEB SITE: www.ude.com.au


Ph: (02) 9796-4317
Fax: (02) 9790-3966

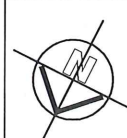

PROJECT:
PROPOSED ALTERATIONS & ADDITIONS FOR AN
APPROVED CHILDCARE CENTRE DEVELOPMENT
AND ADD EXTRA 8 KIDS TO BE INTOTAL 68 KIDS
No. 16 DUDLEY STREET, PUNCHBOWL.
LOT 39 SEC 7 IN DP 5701, FOR Mrs. Rosie

DRAWING TITLE:
DETAILS
ELEVATIONS & SECTION.
SHEET: 3/3


DESIGNED BY: SAM SAKR	REV: S.S.
DATE: 23/04/22	SCALE: 1:200
CAD FILE NAME: Z:\2017\ARCO81	DRAWN: A.S.

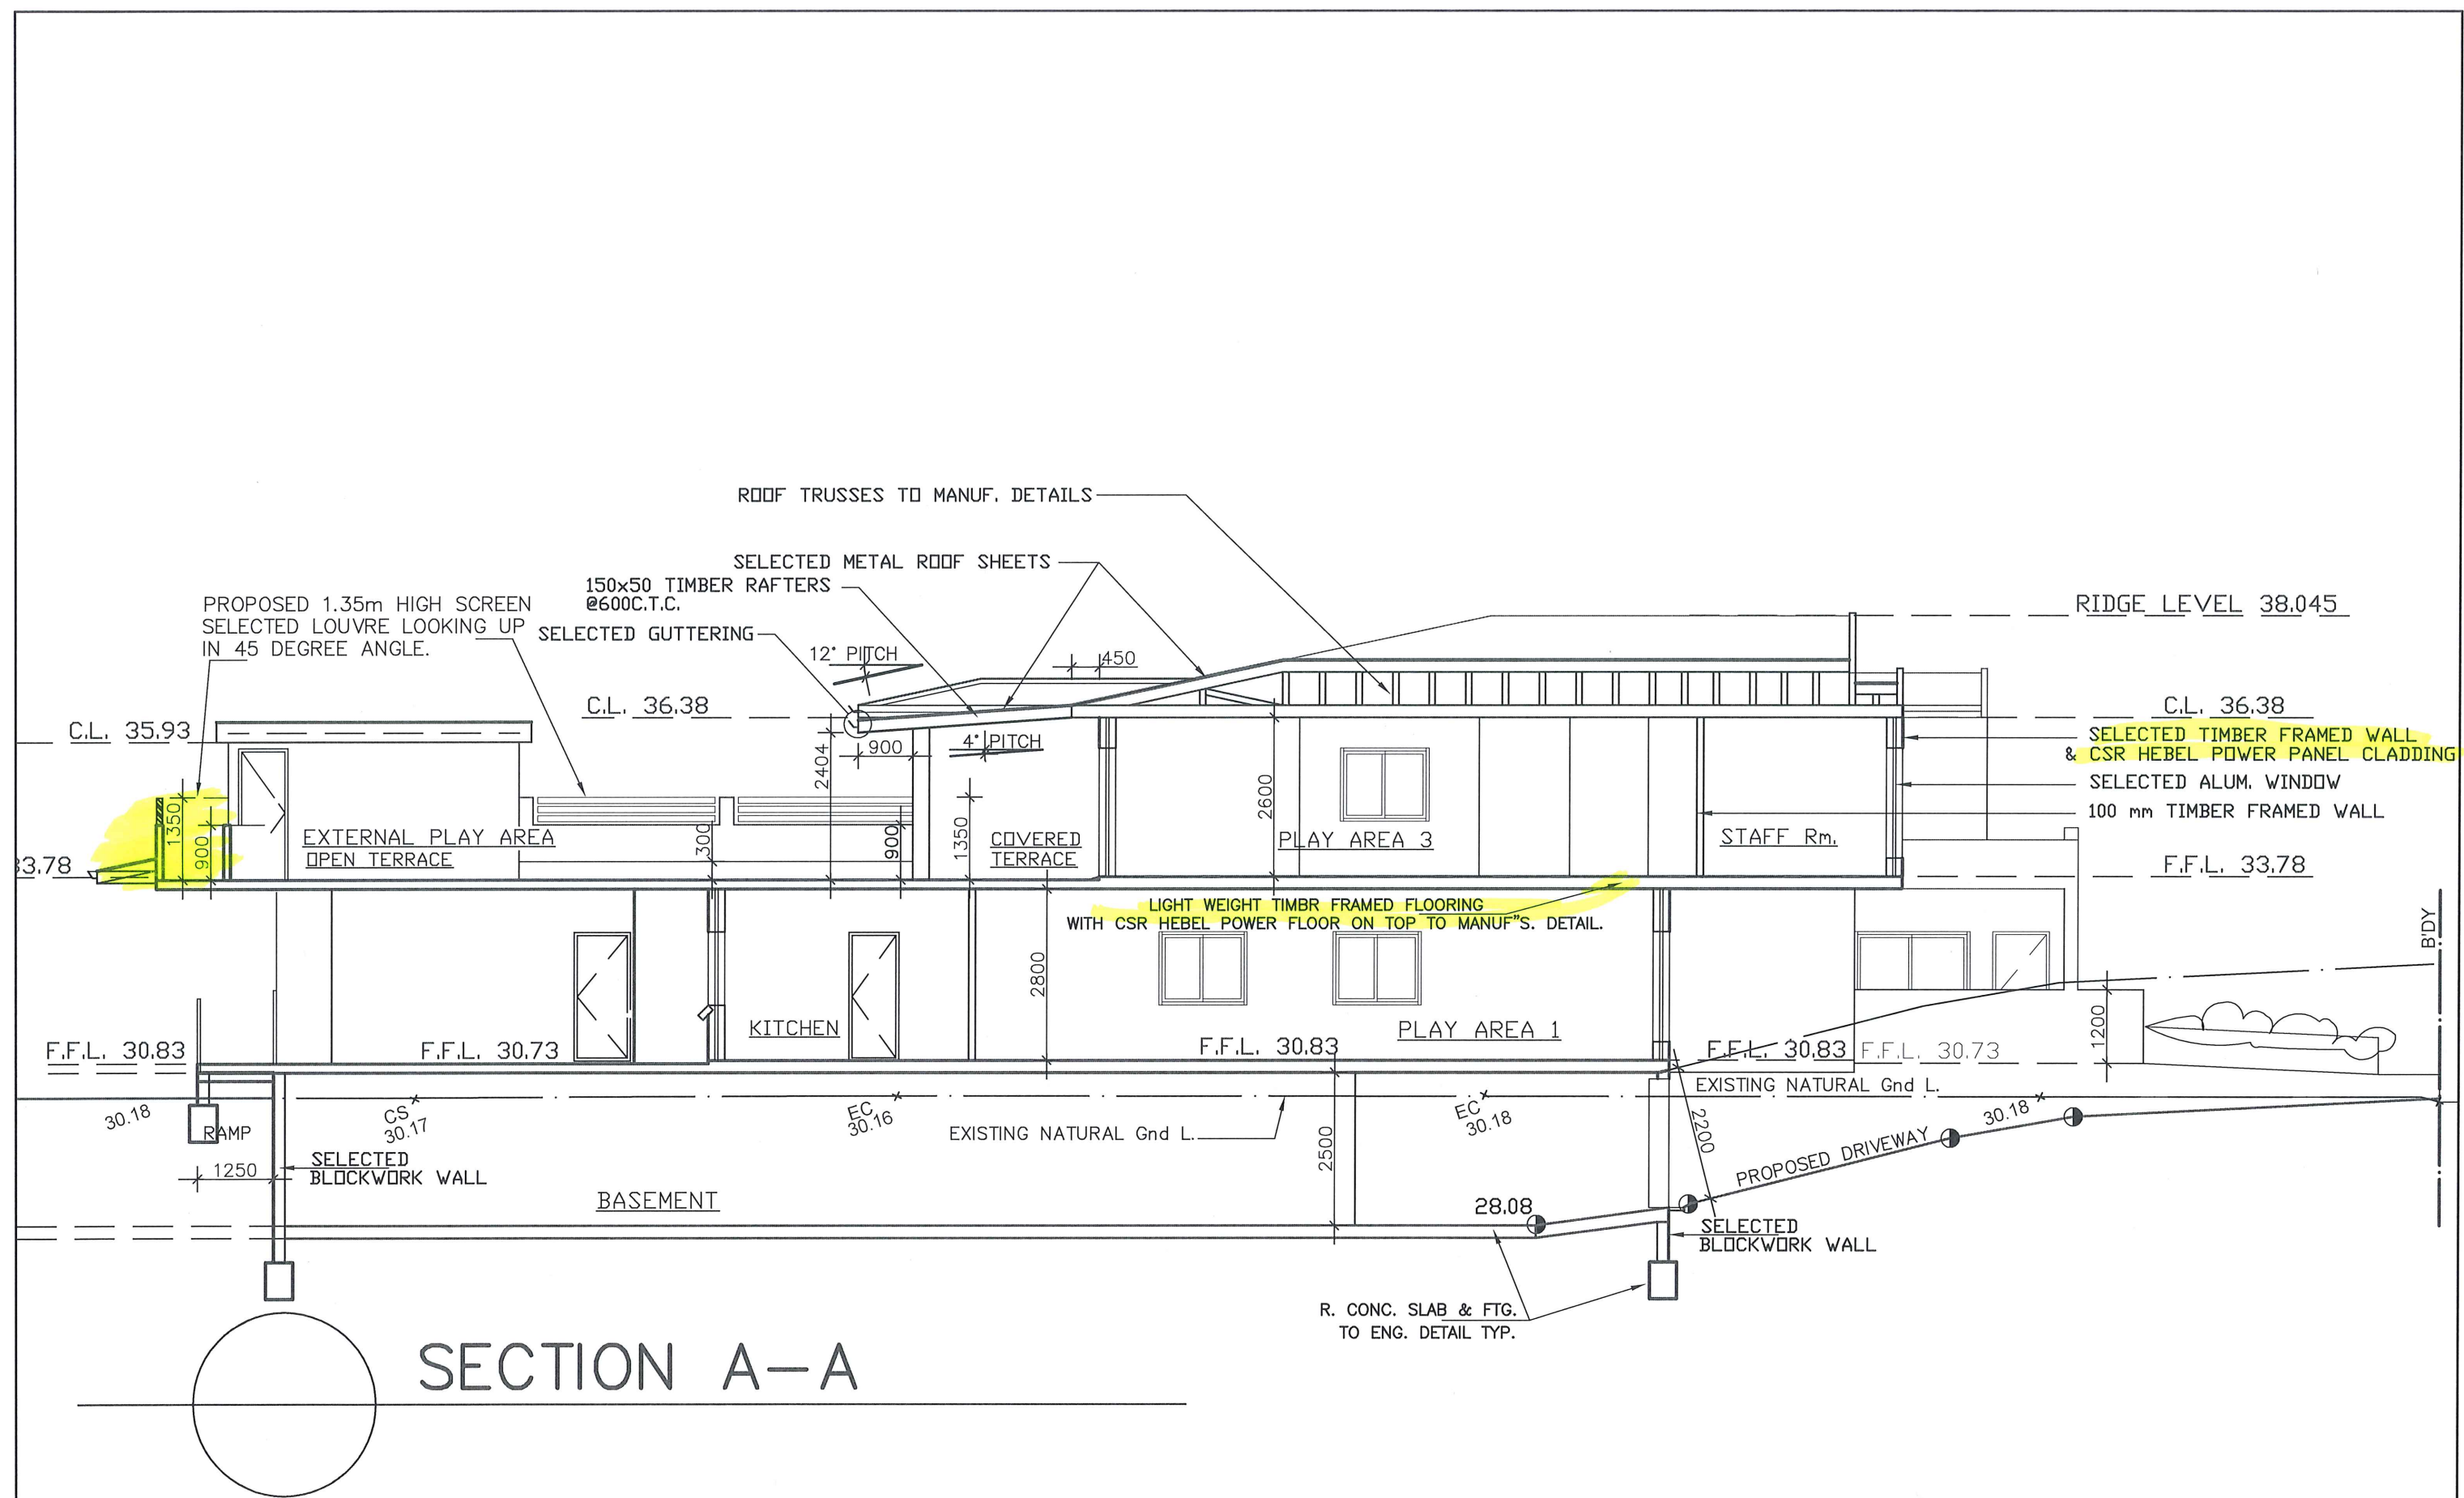

ISSUE	AMENDMENT	DATE	CHECKED
-I-	SEC 4.55(1A) - amended plans	08/01/25	S.S.
-H-	amended plans	03/04/24	S.S.
-G-	SEC 4.55(1A) - amended plans	12/10/23	S.S.



ULTRA DESIGN & ENGINEERING (AUST.) PTY. LTD.
 ABN 94 066 134 236
 BUILDING DESIGNERS, CONSULTING STRUCTURAL,
 CIVIL ENGINEERS, PROJECT MANAGERS & LICENCED BUILDERS.
 69 CHAPEL ROAD SOUTH, BANKSTOWN, NSW 2200
 EMAIL: design@ude.com.au WEB SITE: www.ude.com.au
 Ph: (02) 9796-4317 Fax: (02) 9790-3966

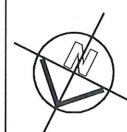

PROJECT:
 PROPOSED ALTERAIONS & ADDITIONS FOR AN
 APPROVED CHILDCARE CENTRE DEVELOPMENT
 AND ADD EXTRA 8 KIDS TO BE INTOTAL 68 KIDS
 No. 16 DUDLEY STREET, PUNCHBOWL.
 LOT 39 SEC 7 IN DP 5701, FOR Mrs. Rosie

DRAWING TITLE:
 DETAILS
 SECTION.
 SHEET: 3/3

DESIGNED BY: SAM SAKR	REV: S.S.
DATE: 23/04/22	SCALE: 1:100
CAD FILE NAME: Z:\2017\ARCO81	DRAWN: A.S.