


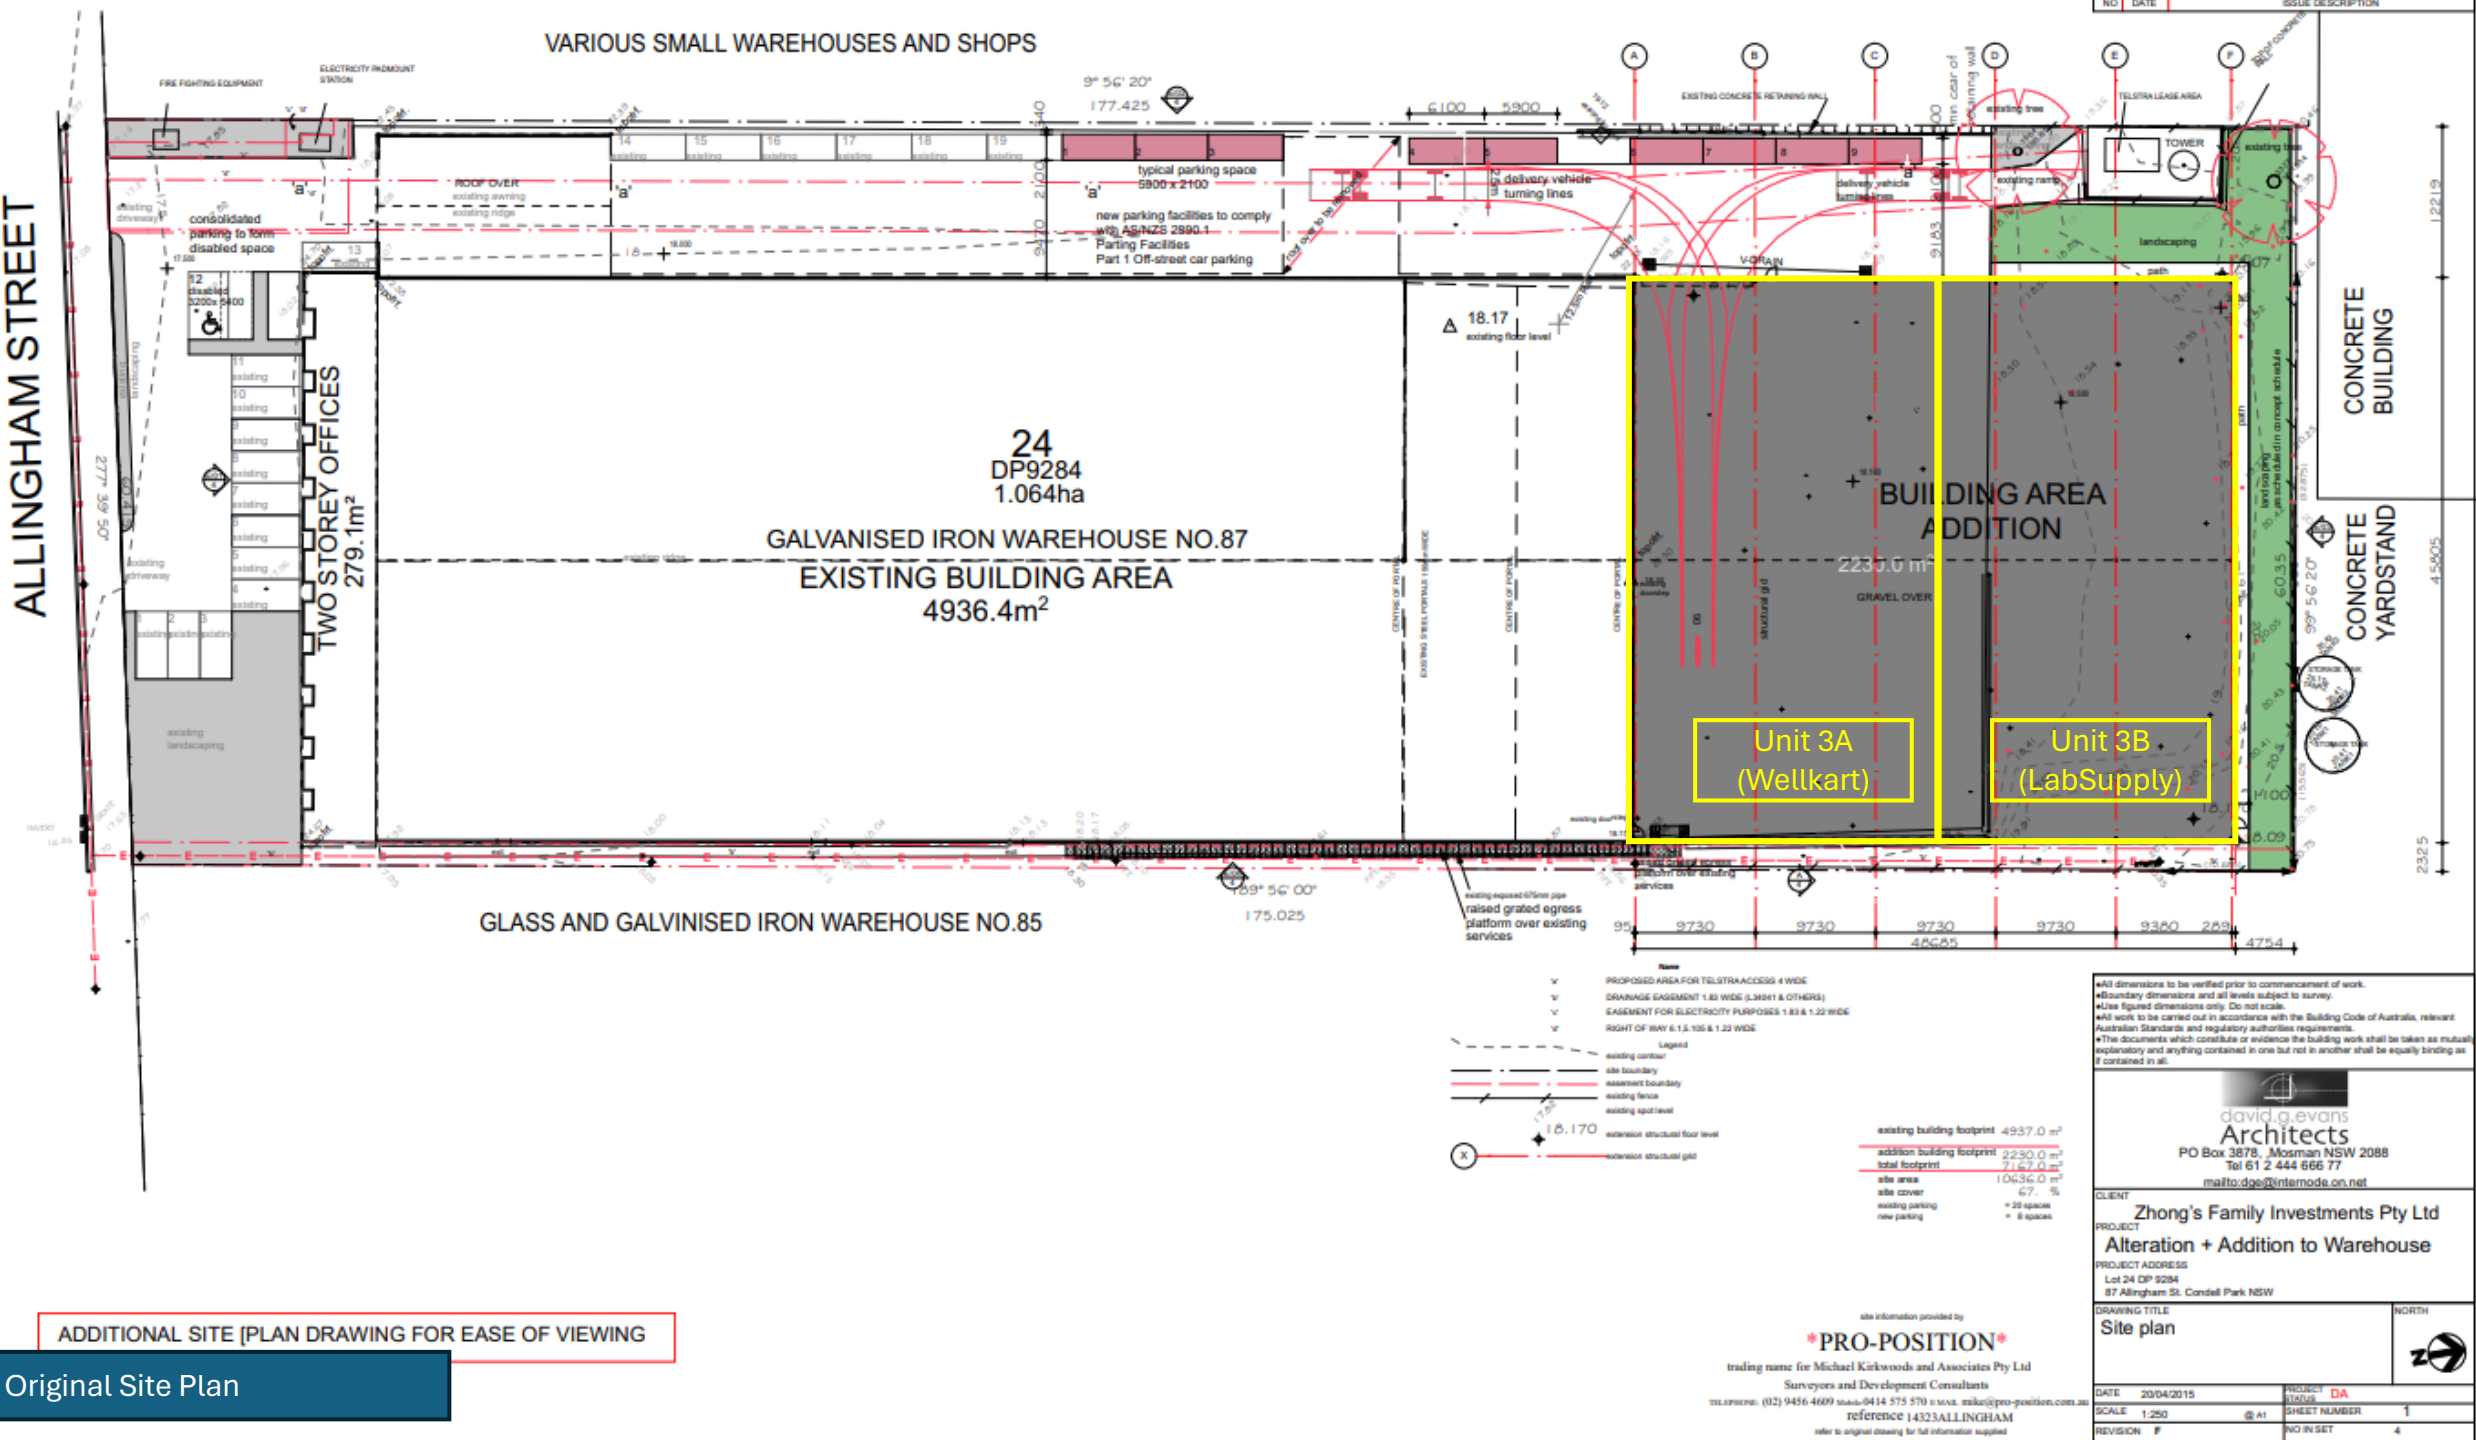

ADDITIONAL SITE PLAN DRAWING FOR EASE OF VIEWING

Original Site Plan

PRO-POSITION

trading name for Michael Kirkwoods and Associates Pty Ltd

Surveyors and Development Consultants

TELEPHONE: (02) 9456 4009 FAX: 0414 575 570 E-MAIL: m.kirko@pro-position.com.au

reference 14323ALLINGHAM

refer to original drawing for full information supplied

All dimensions to be verified prior to commencement of work.
Boundary dimensions and all levels subject to survey.
Line figured dimensions only. Do not scale.
All work to be carried out in accordance with the Building Code of Australia, relevant Australian Standards and regulatory authorities requirements.
The documents which constitute or evidence the building work shall be taken as mutual explanatory and anything contained in one but not in another shall be equally binding as if contained in all.

david.g.evans
Architects
PO Box 3878, Mosman NSW 2088
Tel 61 2 444 666 77
mailto:dge@internode.on.net

CLIENT
Zhong's Family Investments Pty Ltd

PROJECT
Alteration + Addition to Warehouse

PROJECT ADDRESS
Lot 24 DP 9284
87 Allingham St, Concord Park NSW

DRAWING TITLE
Site plan

