



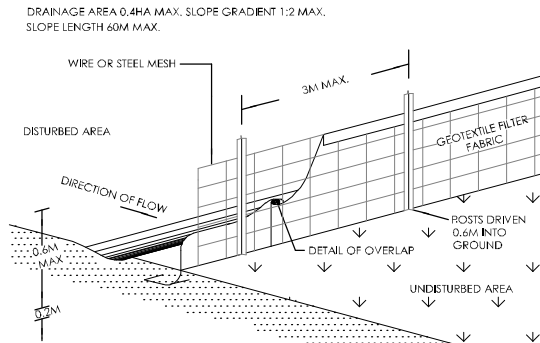


GEOFABRIC 'SILT' FENCE

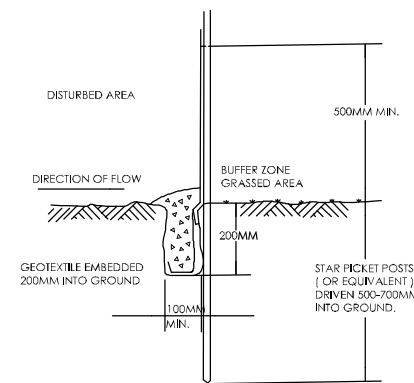


GEOFABRIC 'SILT' FENCE


TOMPSON ROAD

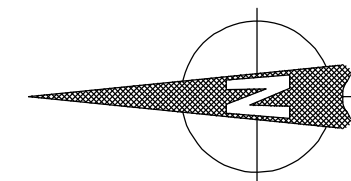

LOT 3
DP 27642
AREA 695.6SQM

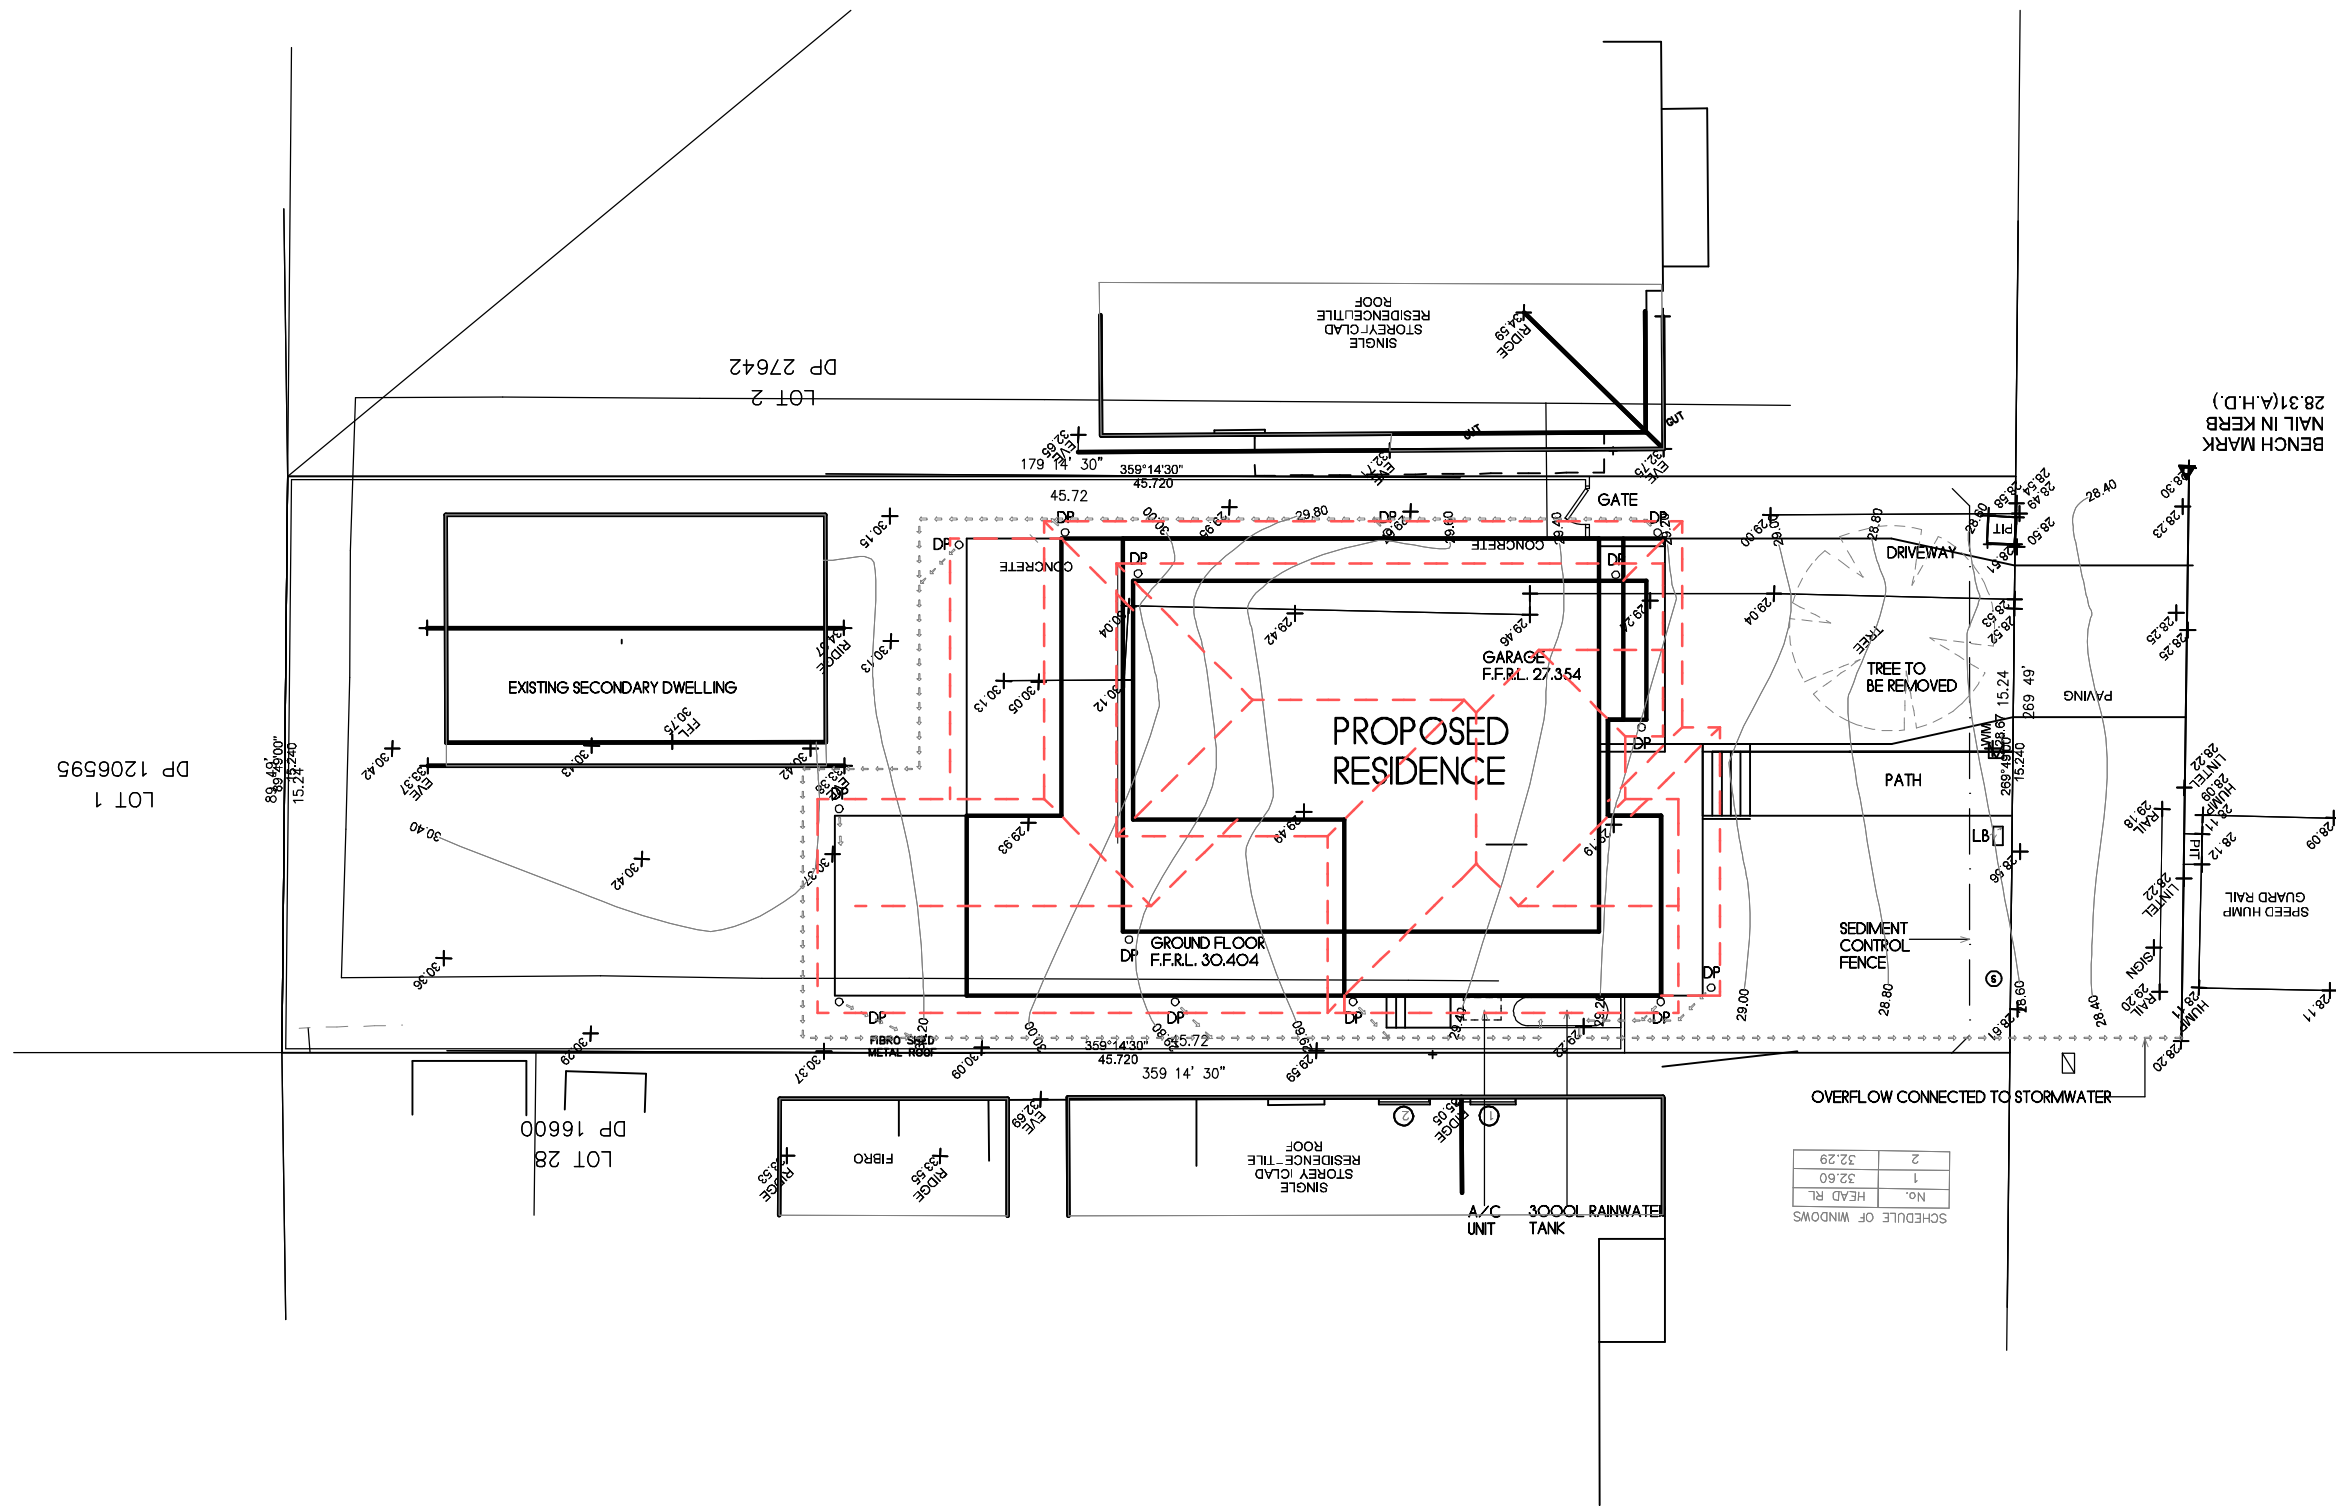

SCHEDULE OF WINDOWS	
No.	1
HEAD RL	32.29
	2
	32.29

 

CONCEPT DRAINAGE PLAN

SCALE 1:200

NOTES:
1. Levels shown are approx only + should be verified on site
2. Figured dimensions are to be taken in preference to scaling
3. All measurements are in mm unless otherwise stated
4. Window sizes are nominal only. Final window sizes by builder
5. Dimensions are to be verified on site by builder before commencement of work



PROJECT: Proposed Residence
DRAWING: Concept Drainage Plan
SCALE: 1:200@A3
DRAWING NUMBER: SS24.113.10
DATE: 13.03.2025
PAGE: 4/18
ISSUE: J

CLIENT: James + Sarah Handyside ADDRESS: 120 Tompson Road, Panania CUSTOM DESIGN

STRAIGHTLINE STUDIO CO.

WWW.STRAIGHTLINESTUDIOCO.COM.AU | DESIGN@STRAIGHTLINESTUDIOCO.COM.AU | PH 0413097583 | ABN 44622457434

