


PARKHAM STREET



PARKHAM STREET

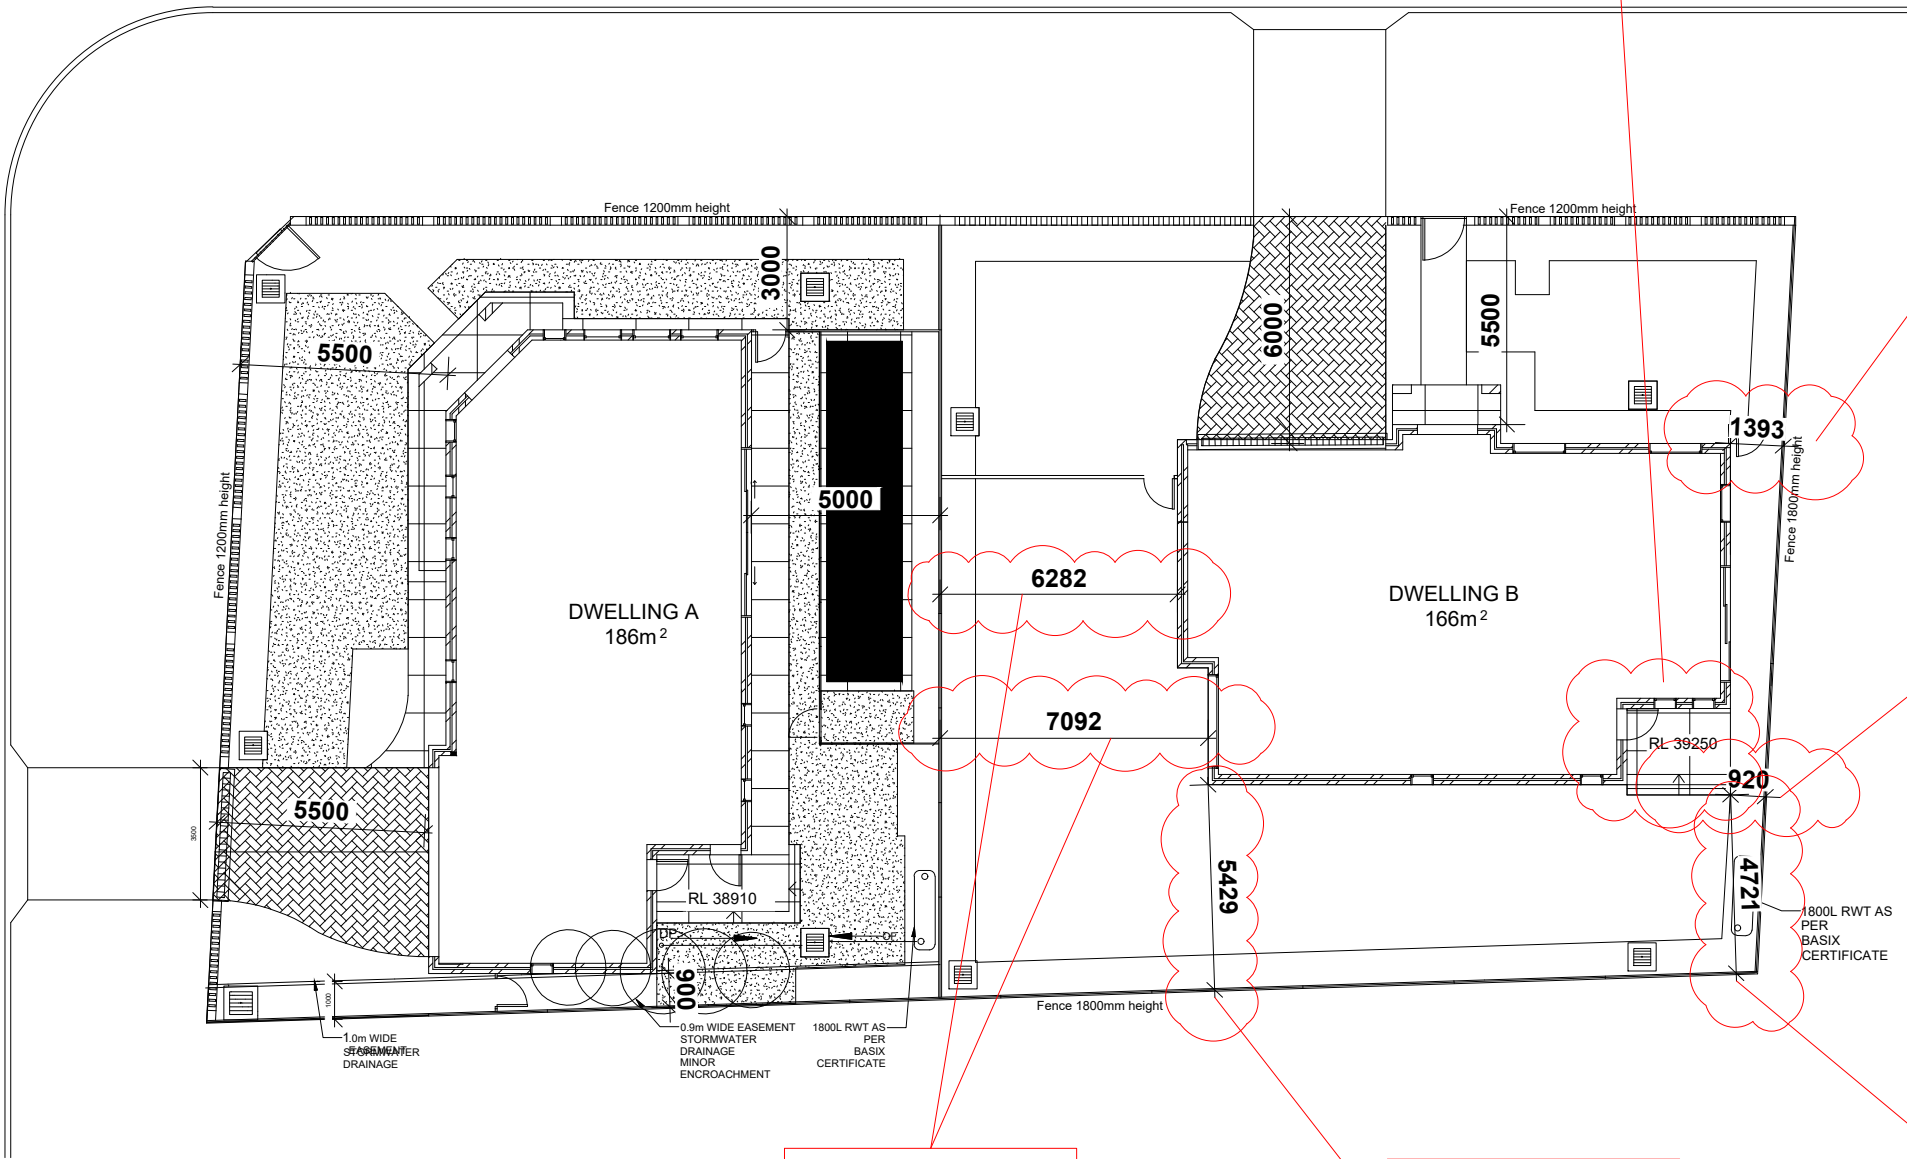

SITE PLAN  
SCALE 1:200