


PROPOSED ALTERATIONS AND ADDITIONS
TO COMMUNITY FACILITY AT NO. 1021
CANTERBURY ROAD LAKEEMBA NSW 2195

DRAWINGS INDEX:


- | | |
|-----|-----------------------------|
| A00 | COVER PAGE |
| A01 | SITE PLAN |
| A02 | EXISTING FLOOR & ROOF PLANS |
| A03 | EXISTING ELEVATIONS |
| A04 | PROPOSED SITE/ FLOOR PLAN |
| A05 | PROPOSED ROOF PLAN |
| A06 | PROPOSED ELEVATIONS |
| A07 | PROPOSED ELEVATIONS |

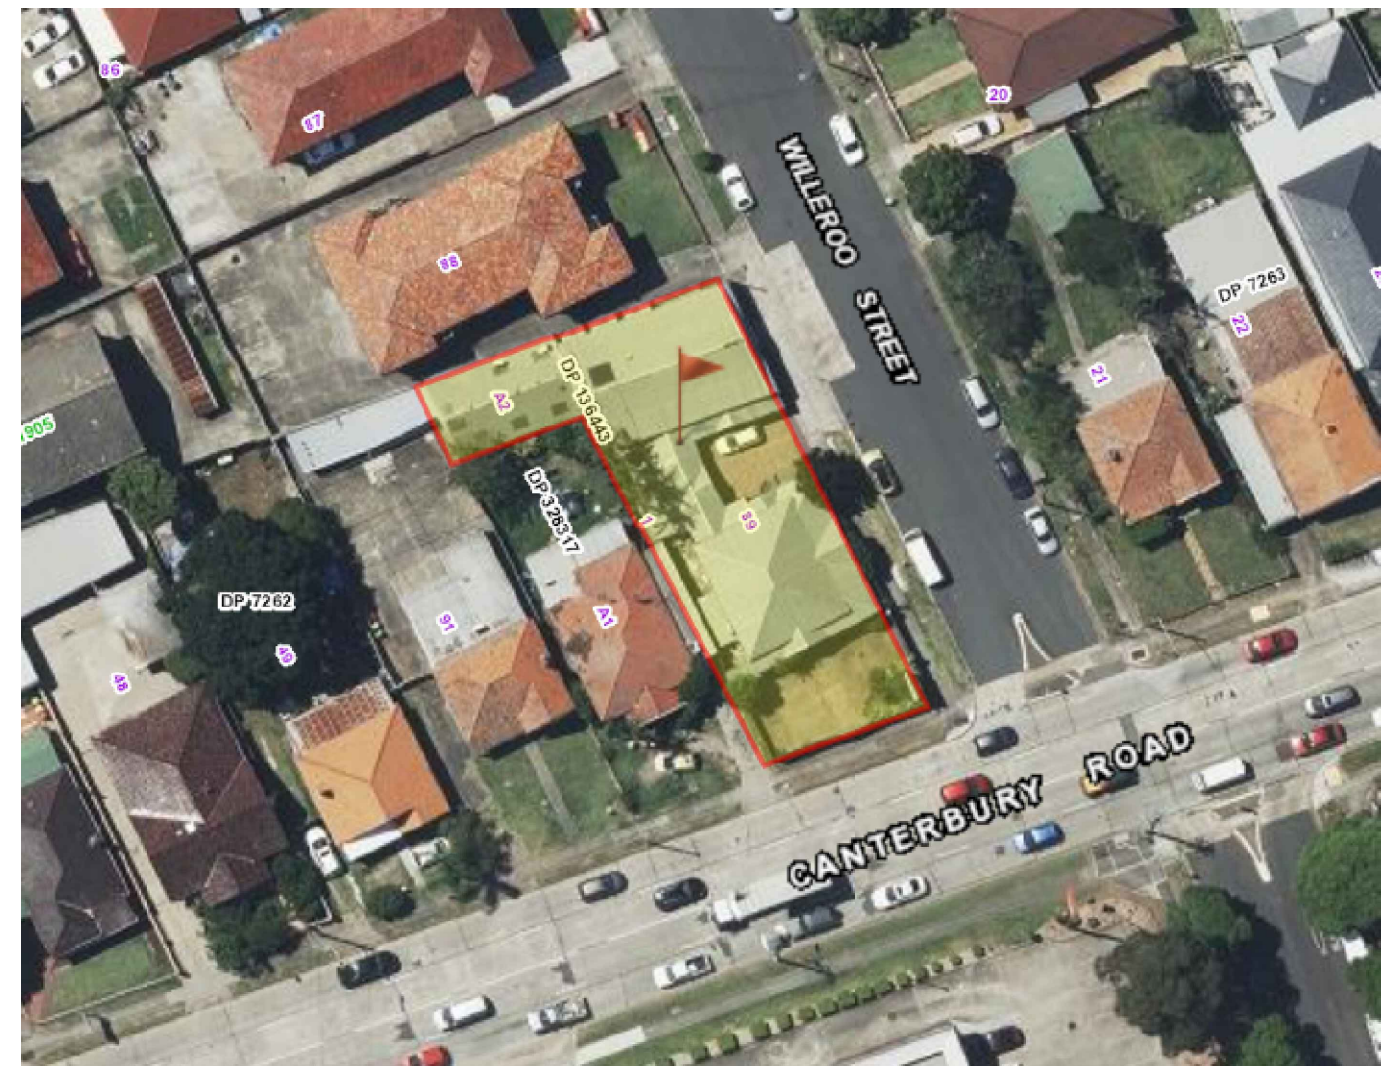

LOCALITY PLAN


CLIENT: DARUL TARBIYAH ASSOCIATION	JOB: PROPOSED ALTERATIONS AND ADDITIONS TO COMMUNITY FACILITY AT NO. 1021 CANTERBURY ROAD LAKEMBA NSW 2195	JOB NO: 2126	DRAWING TITLE: A00			
		APPROVED BY:  B.E. M.E. MIEAust				
			07.03.25	AMENDED	B	
			29.09.24	ISSUED FOR APPROVAL	A	
			Drawn by: SMU	Checked by: SUS	Date	Revision
	Date: 25/08/2024	SCALE	NTS			

SUS Consulting (Structural and Civil Engineers.)
7 PEREGRINE CLOSE, ABERGLASSLYN, NSW 2320
engr.siraj70@gmail.com
Contact: 04 2652 0664

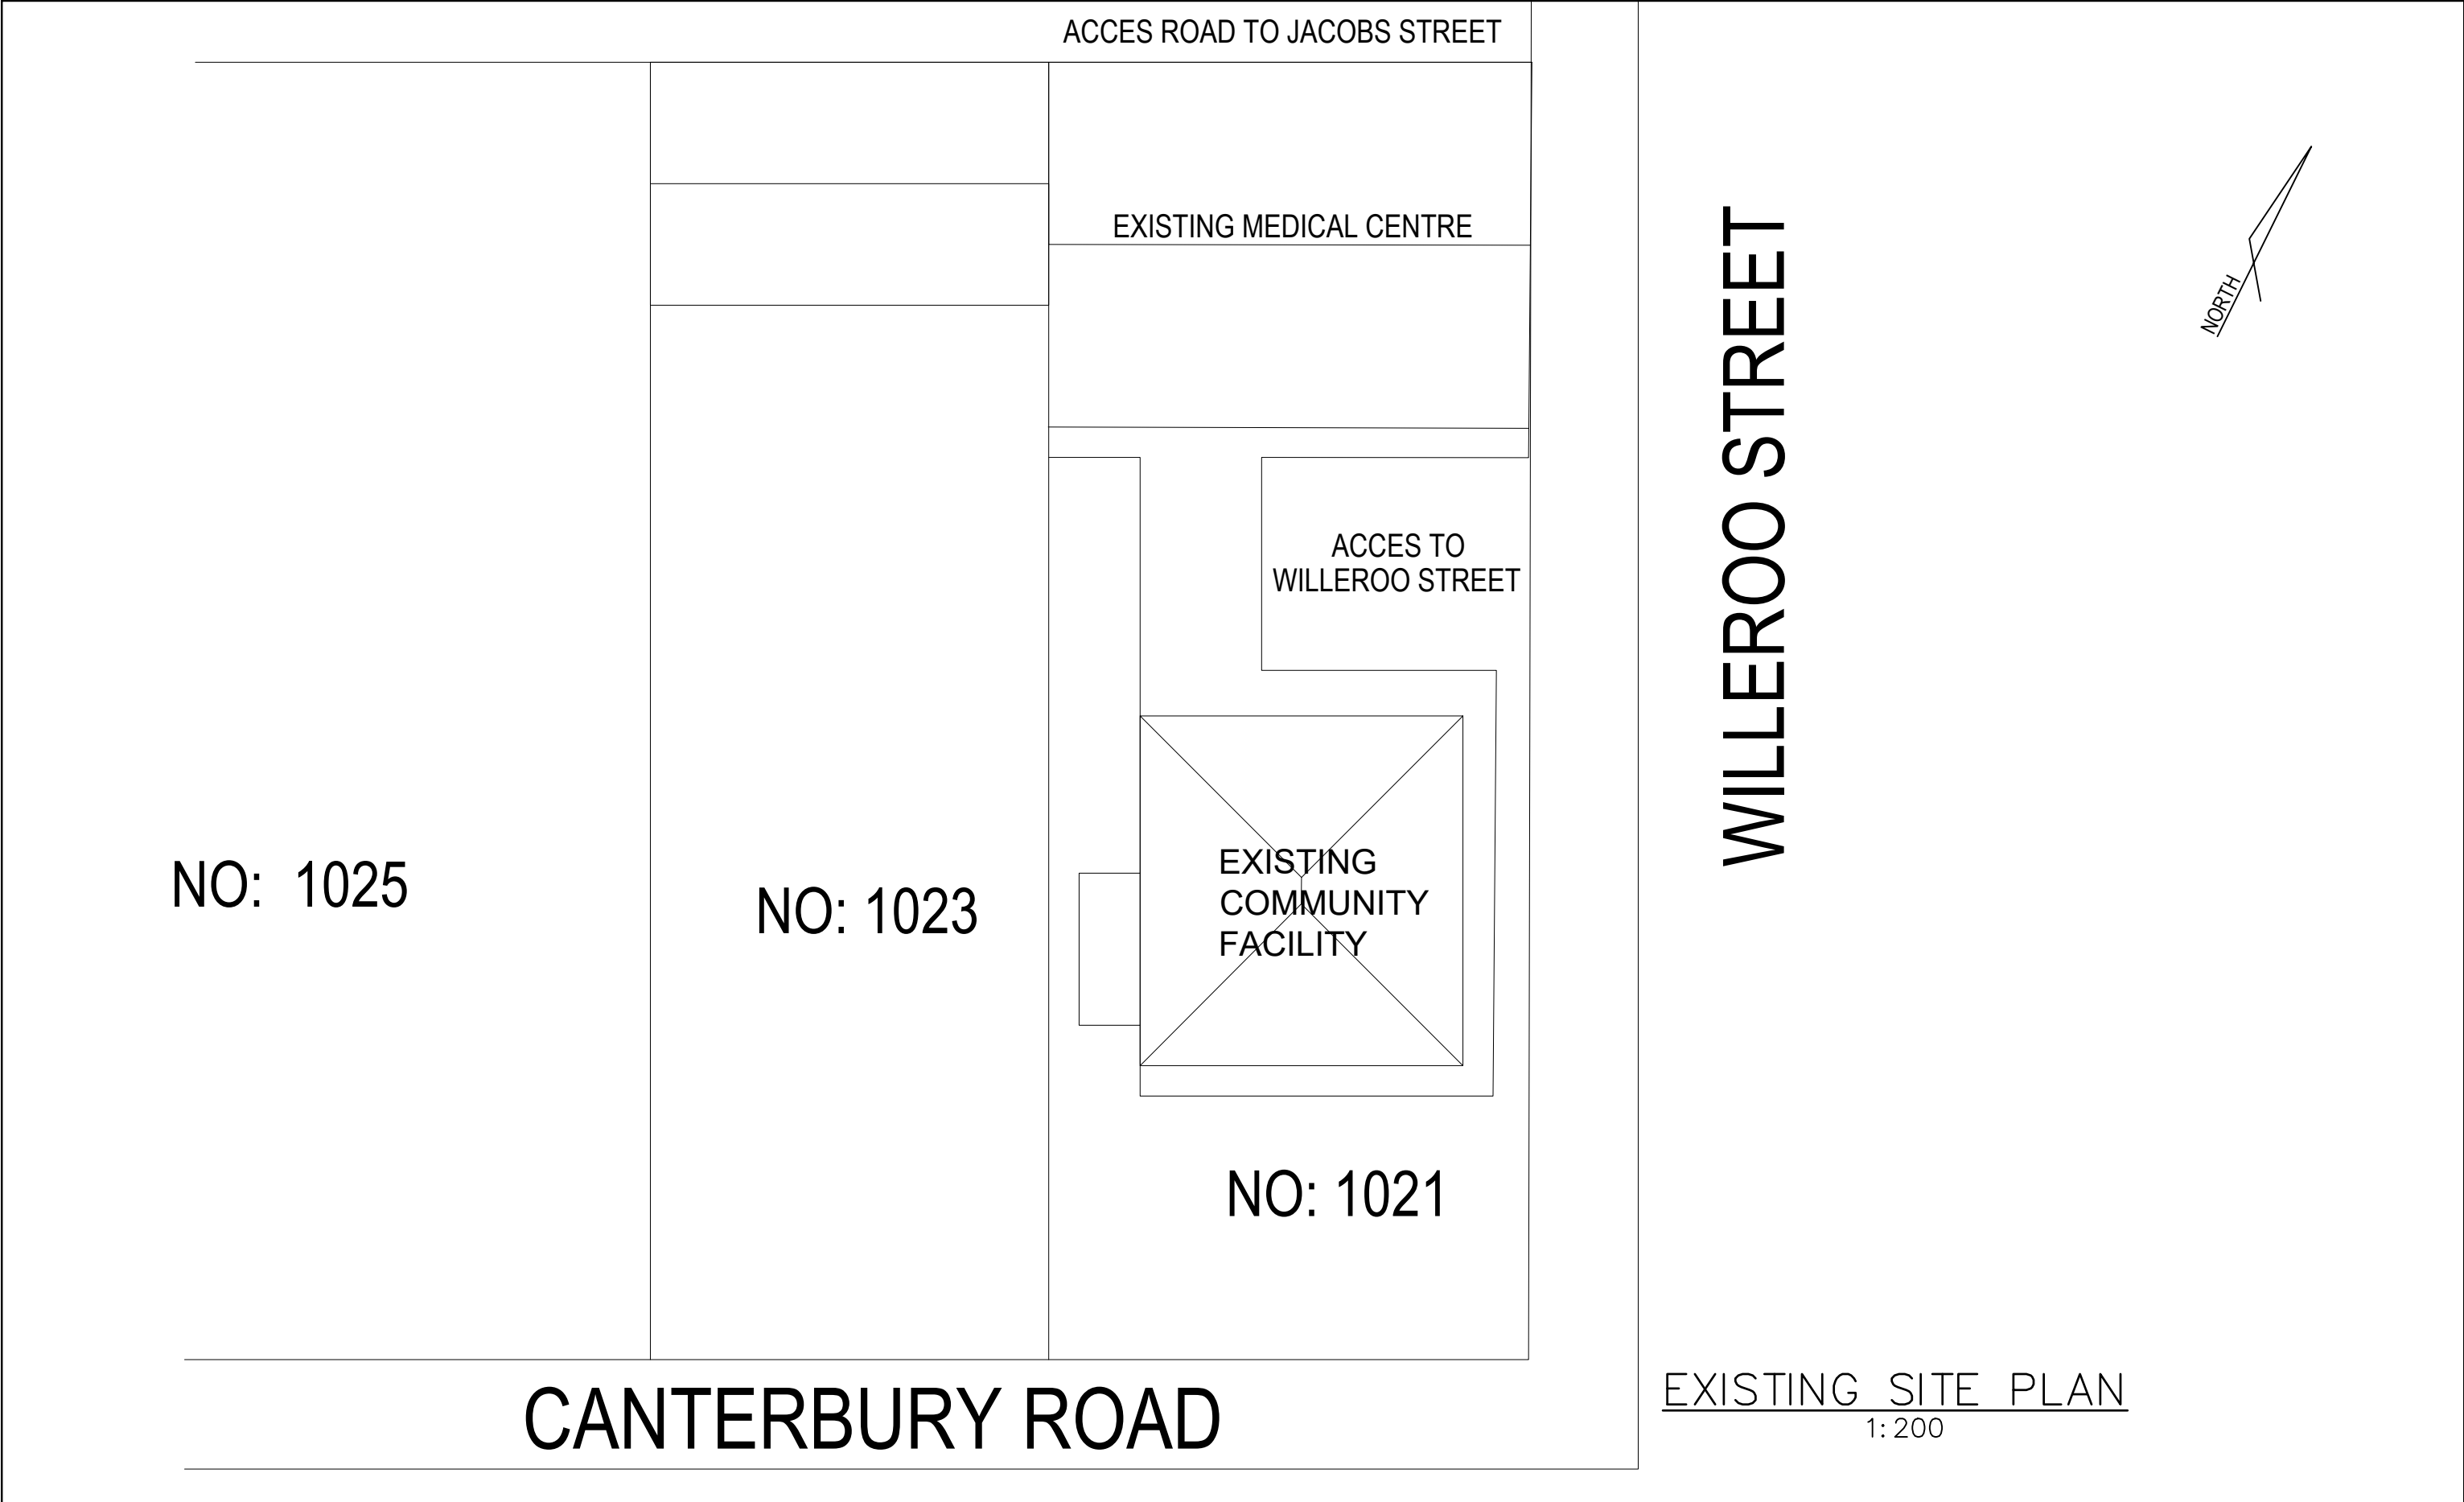

CLIENT: DARUL TARBIYAH ASSOCIATION	JOB: PROPOSED ALTERATIONS AND ADDITIONS TO COMMUNITY FACILITY AT NO. 1021 CANTERBURY ROAD LAKEMBA NSW 2195	JOB NO: 2126	DRAWING TITLE: A01			
		APPROVED BY: 				
		B.E. M.E. MIEAust				
		Drawn by: SMU	Checked by: SUS	29.09.24	ISSUED FOR APPROVAL	A
		Date: 25/08/2024	SCALE 1:200	Date	Revision	REV.

SUS Consulting (Structural and Civil Engineers.)
7 PEREGRINE CLOSE, ABERGLASSLYN, NSW 2320
enr.siraj70@gmail.com
Contact: 04 2652 0664

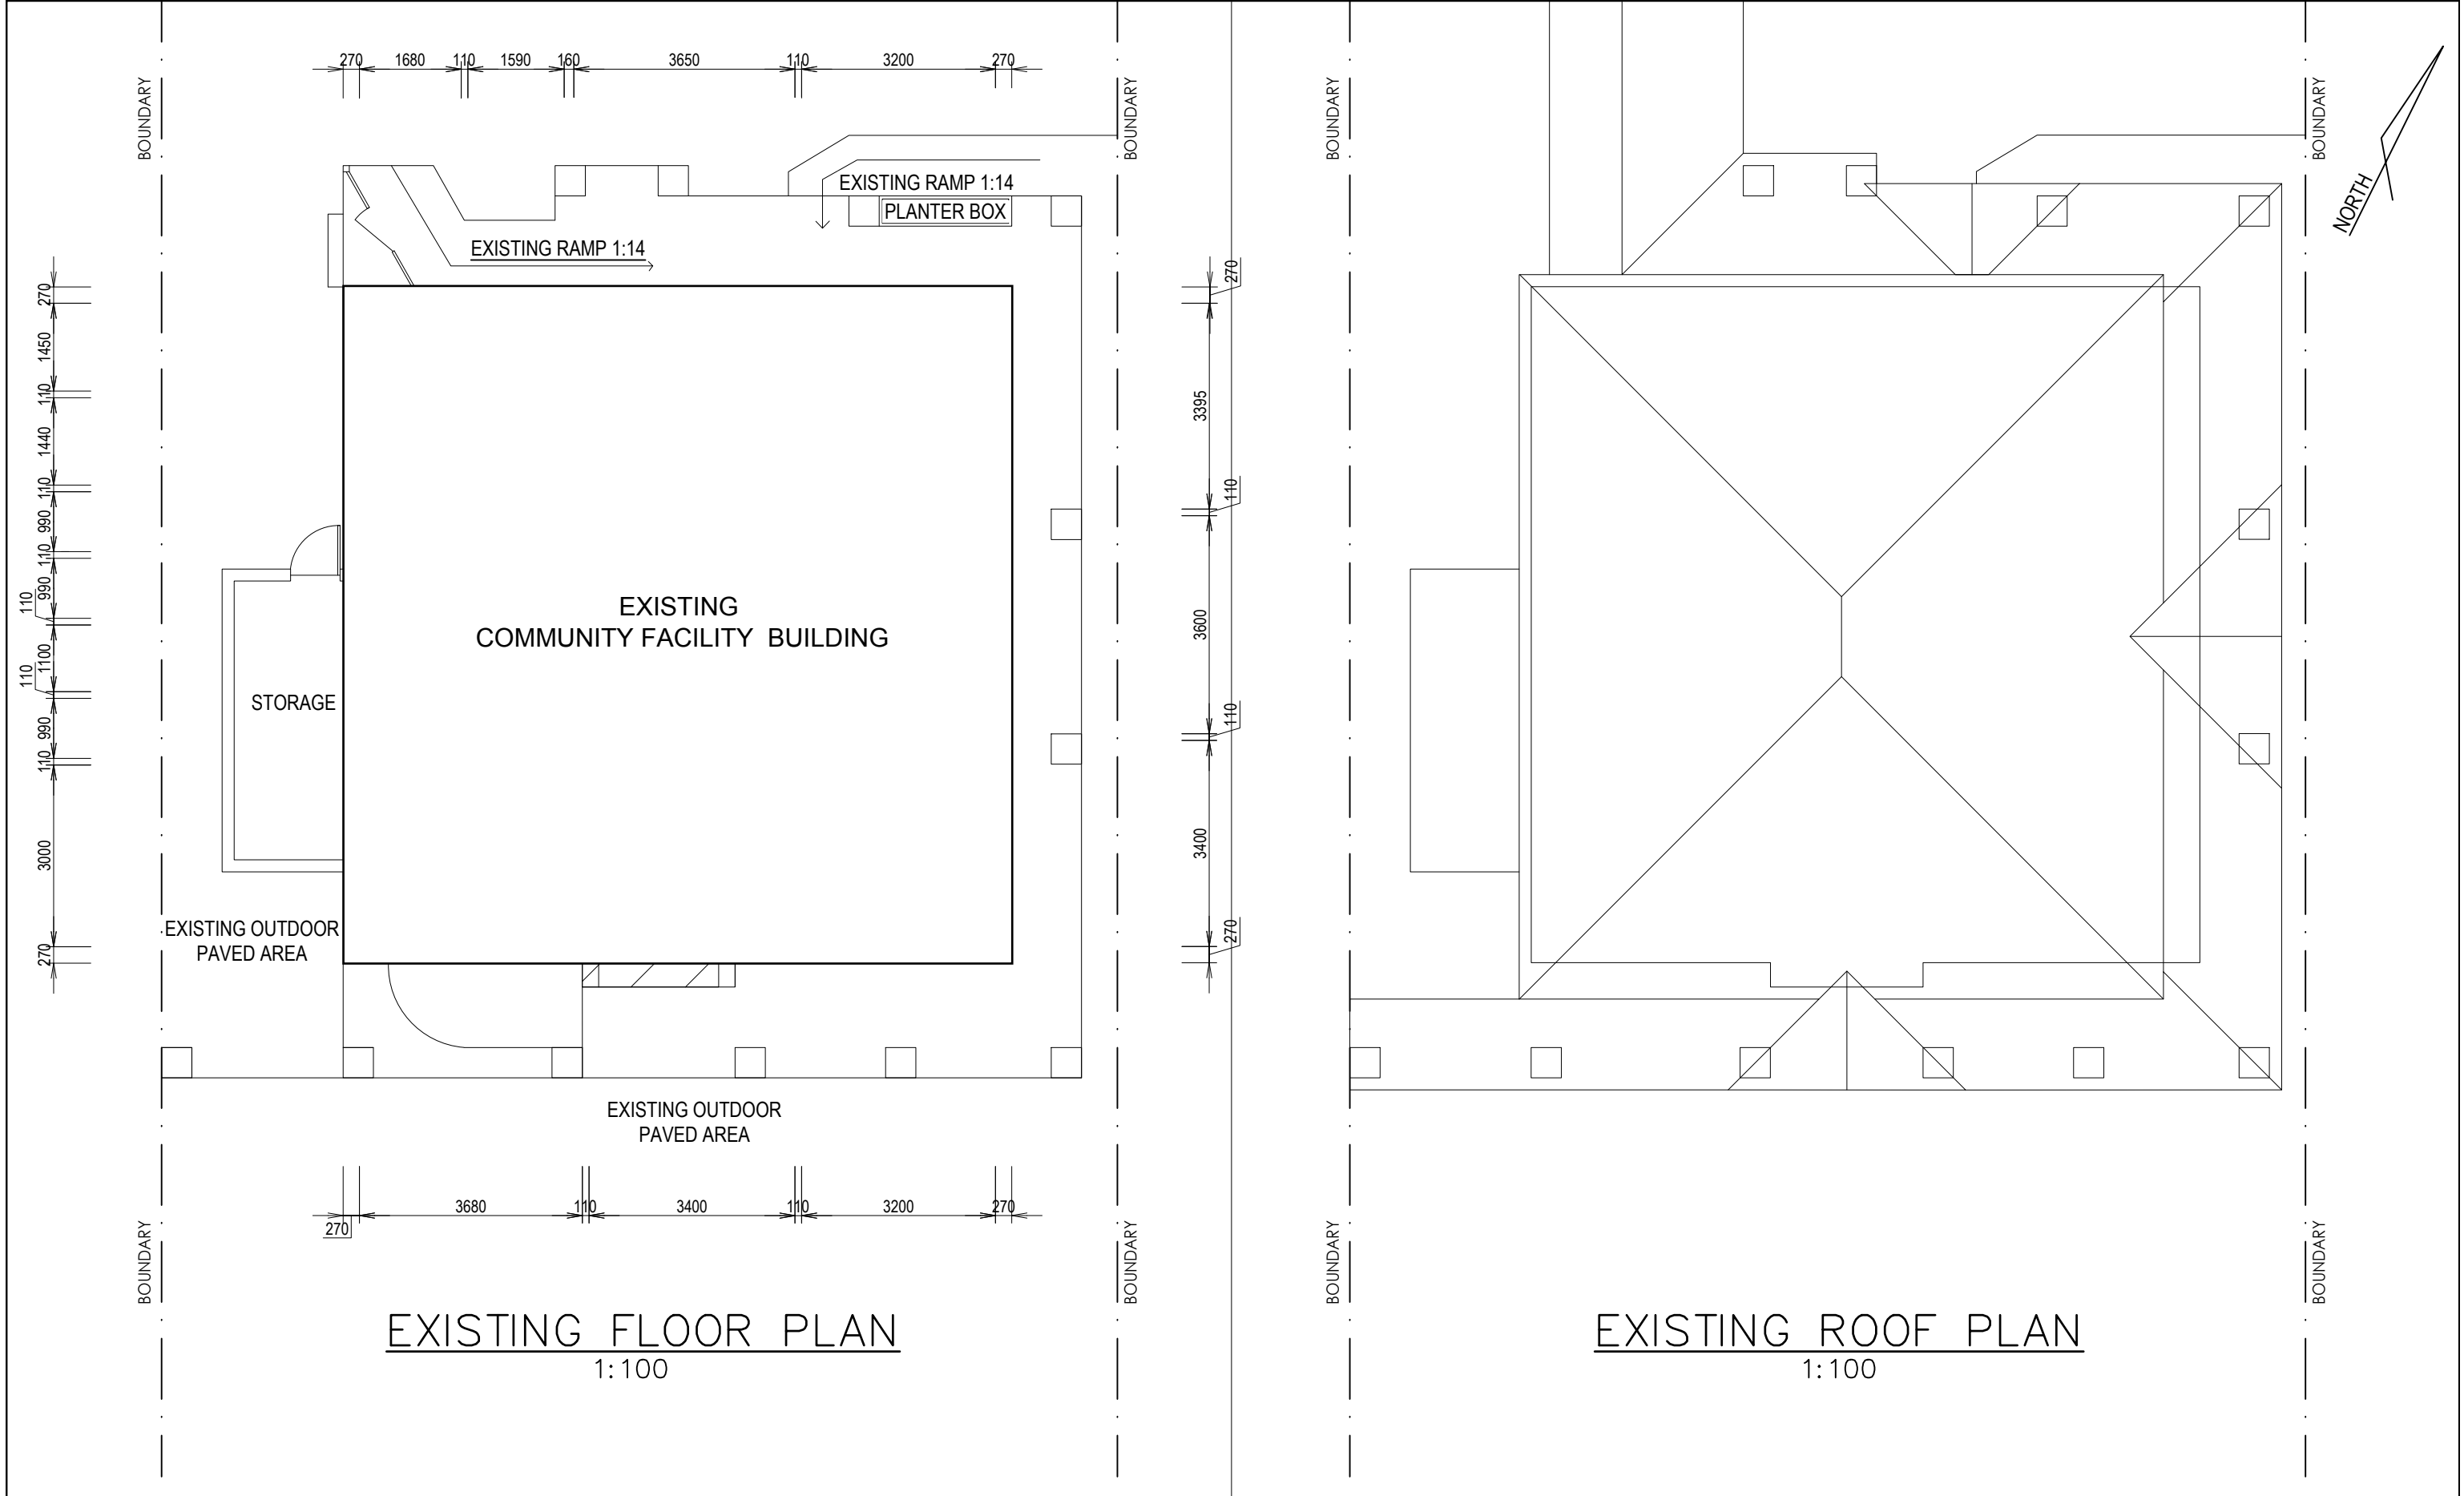


CLIENT:
DARUL TARBIYAH ASSOCIATION


JOB:
PROPOSED ALTERATIONS AND
ADDITIONS TO COMMUNITY FACILITY
AT NO. 1021 CANTERBURY ROAD
LAKEMBA NSW 2195

JOB NO: 2126	DRAWING TITLE: A02			
APPROVED BY:  B.E. M.E. MIEAust		07.03.25	AMENDED	B
		29.09.24	ISSUED FOR APPROVAL	A
Drawn by: SMU	Checked by: SUS	Date	Revision	REV.
Date: 25/08/2024	SCALE 1:100			


SUS Consulting (Structural and Civil Engineers.)
7 PEREGRINE CLOSE, ABERGLASSLYN, NSW 2320
enr.siraj70@gmail.com
Contact: 04 2652 0664

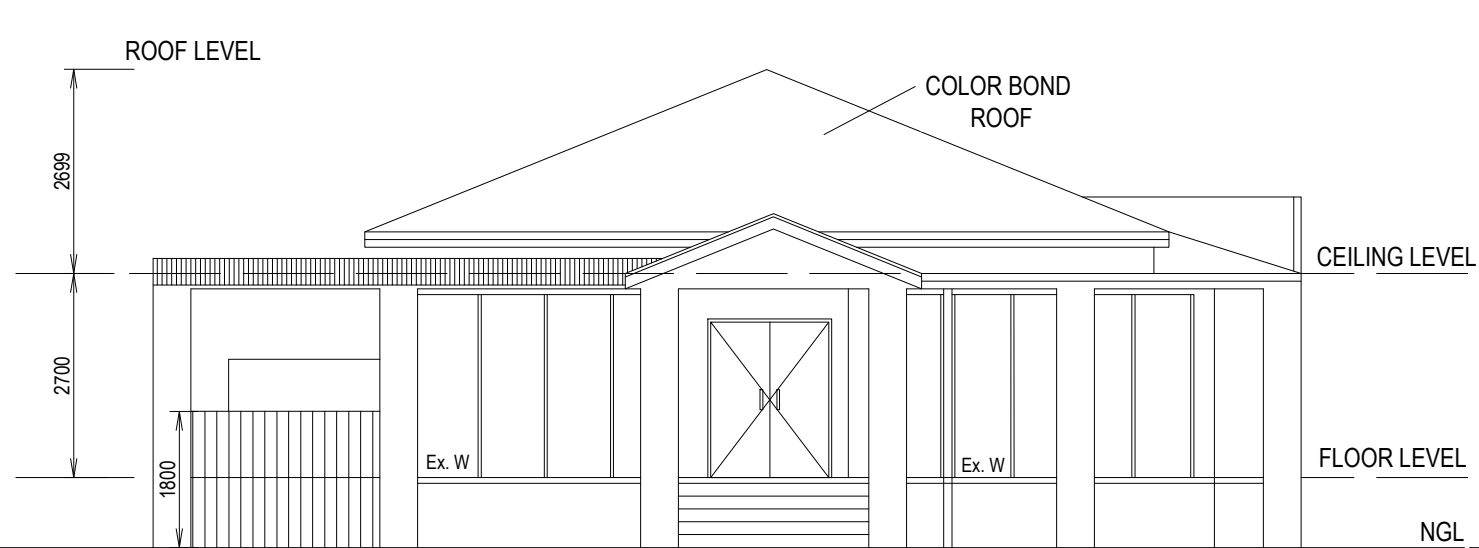


EXISTING SOUTH ELEVATION
1:100

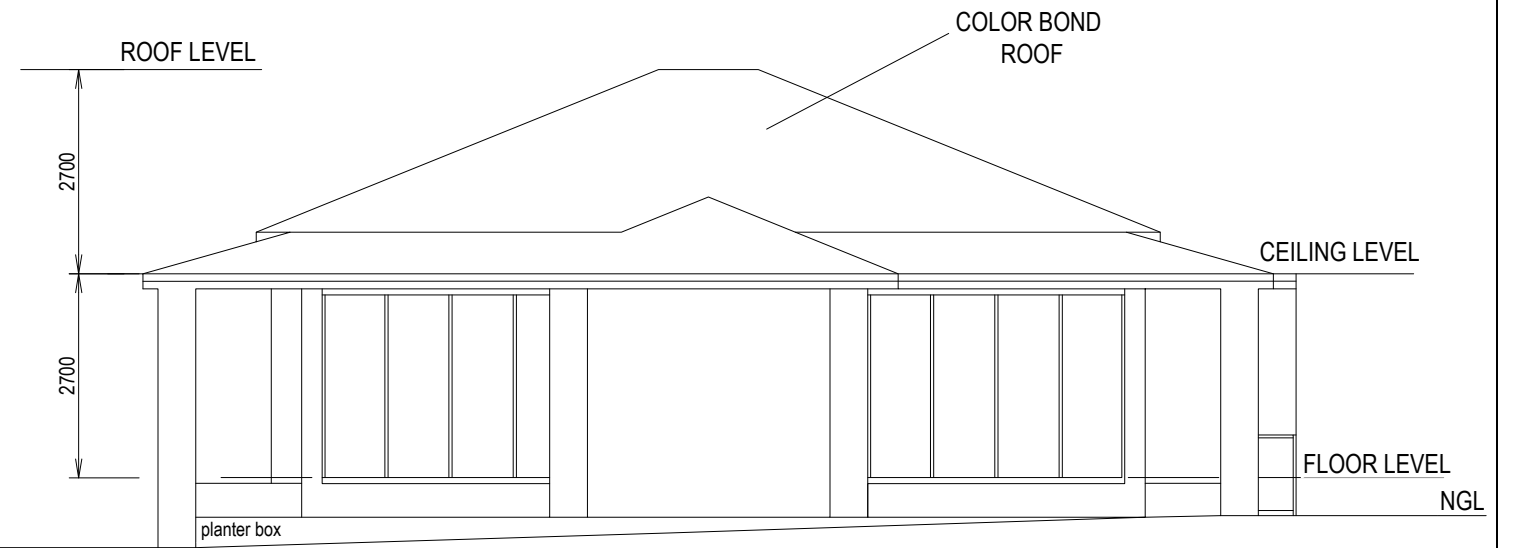

EXISTING EAST ELEVATION
1:100

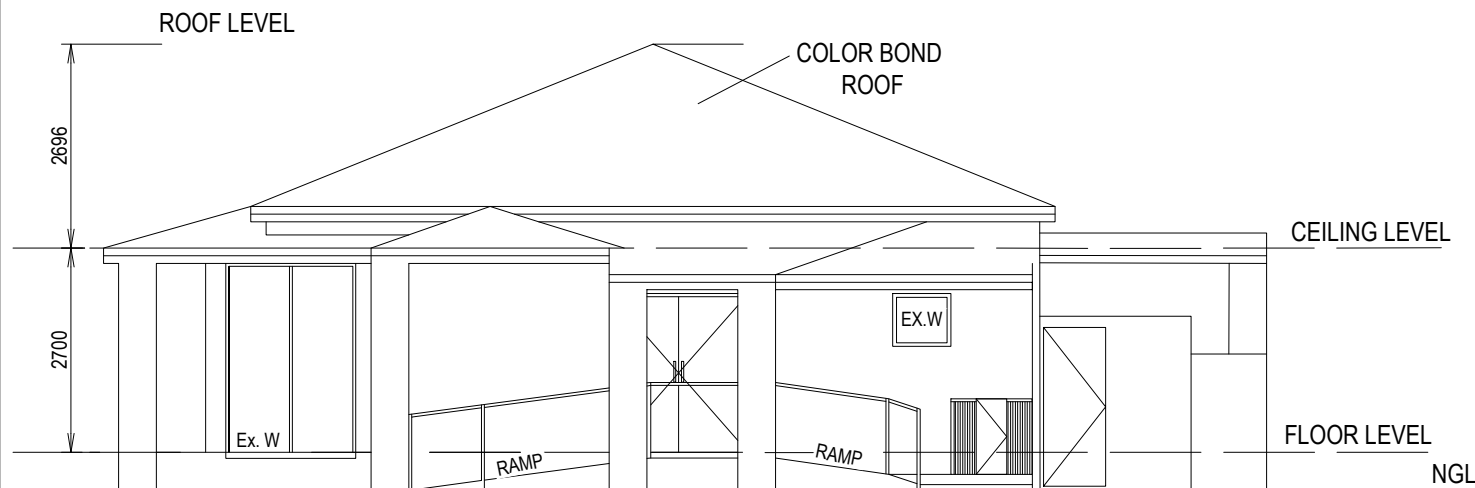

EXISTING NORTH ELEVATION
1:100

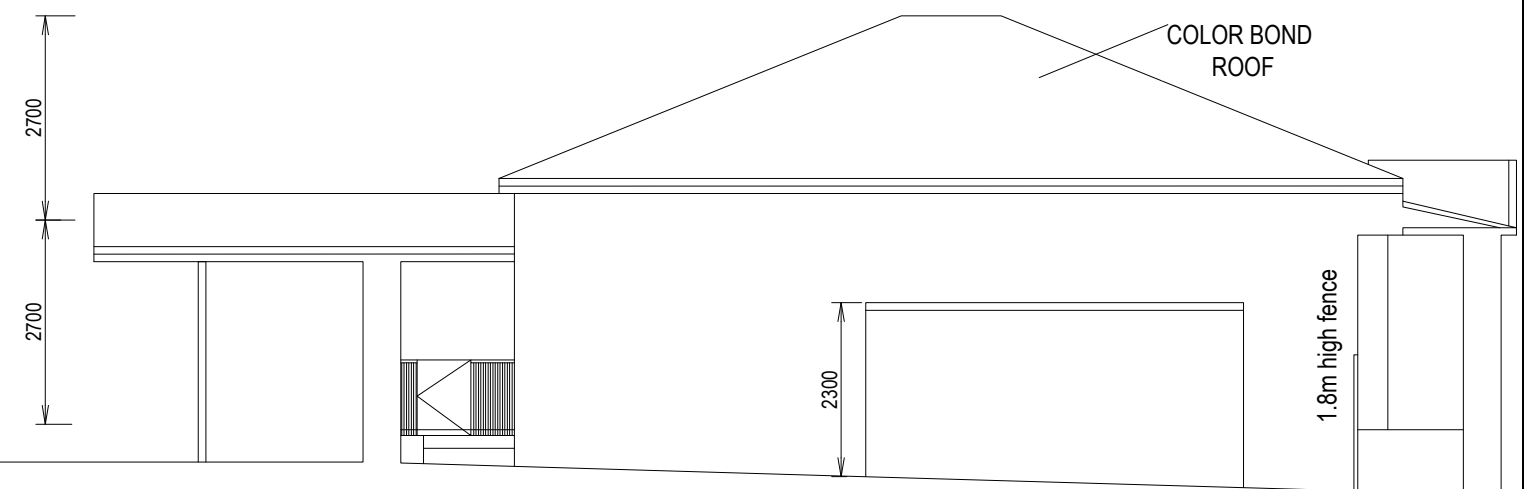

EXISTING WEST ELEVATION
1:100


CLIENT:
DARUL TARBIYAH ASSOCIATION

JOB:
PROPOSED ALTERATIONS AND
ADDITIONS TO COMMUNITY FACILITY
AT NO. 1021 CANTERBURY ROAD
LAKEMBA NSW 2195

JOB NO: 2126	DRAWING TITLE: A03
APPROVED BY:	
Drawn by: SMU	Checked by: SUS
Date: 25/08/2024	SCALE 1:100

29.09.24	ISSUED FOR APPROVAL	A
Date	Revision	REV.

SUS Consulting (Structural and Civil Engineers.)
7 PEREGRINE CLOSE, ABERGLASSLYN, NSW 2320
enr.siraj70@gmail.com
Contact: 04 2652 0664

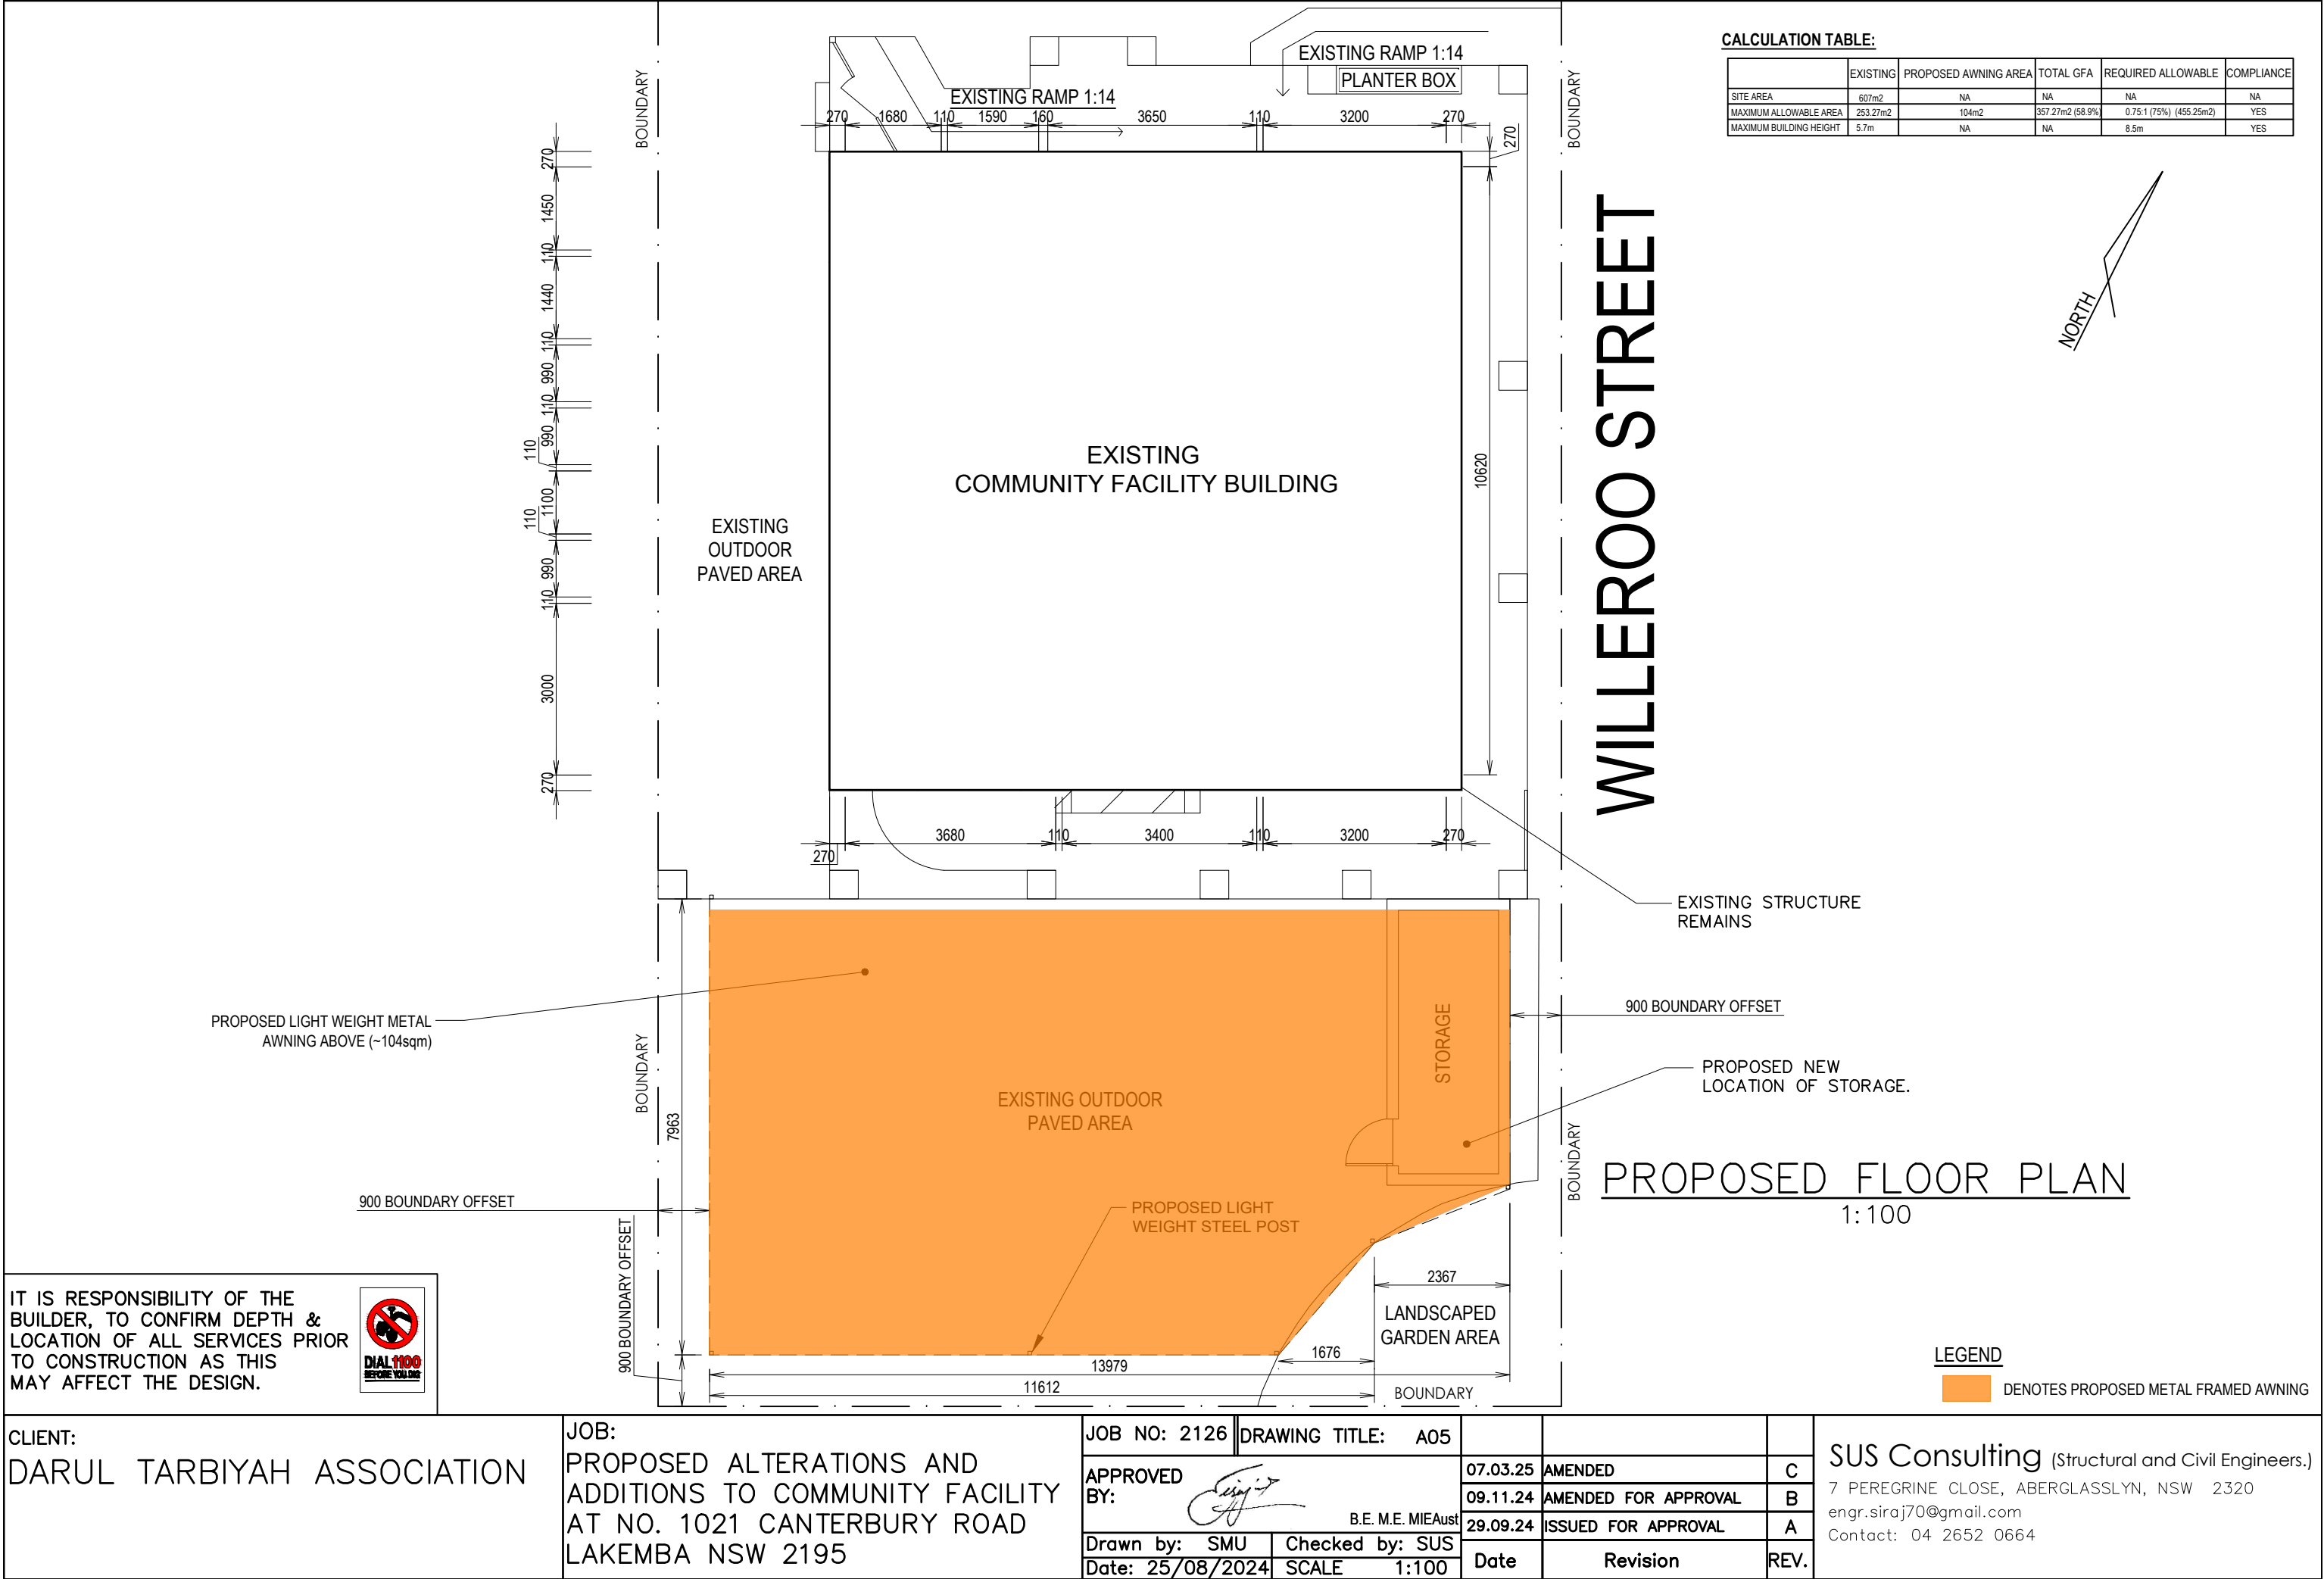

CLIENT:
DARUL TARBIYAH ASSOCIATION

JOB:
PROPOSED ALTERATIONS AND
ADDITIONS TO COMMUNITY FACILITY
AT NO. 1021 CANTERBURY ROAD
LAKEMBA NSW 2195

JOB NO: 2126

DRAWING TITLE: A05

APPROVED
BY:

Siraj

B.E. M.E. MIEAust

Drawn by: SMU

Checked by: SUS

Date: 25/08/2024

SCALE 1:100

07.03.25

AMENDED

C

09.11.24

AMENDED FOR APPROVAL

B

29.09.24

ISSUED FOR APPROVAL


A

Date


Revision

REV.

SUS Consulting (Structural and Civil Engineers.)
7 PEREGRINE CLOSE, ABERGLASSLYN, NSW 2320
enr.siraj70@gmail.com
Contact: 04 2652 0664

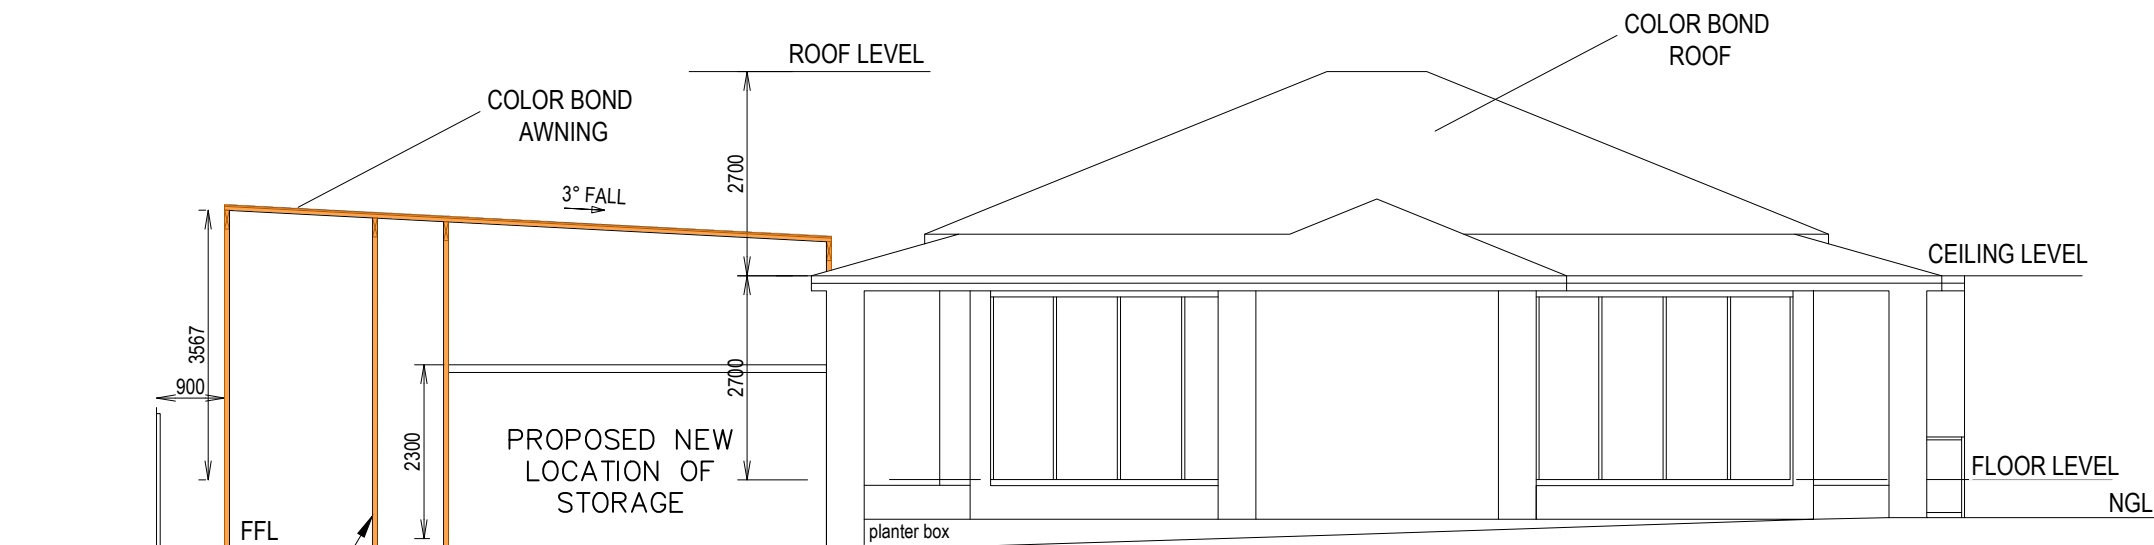

PROPOSED EAST ELEVATION
1:100

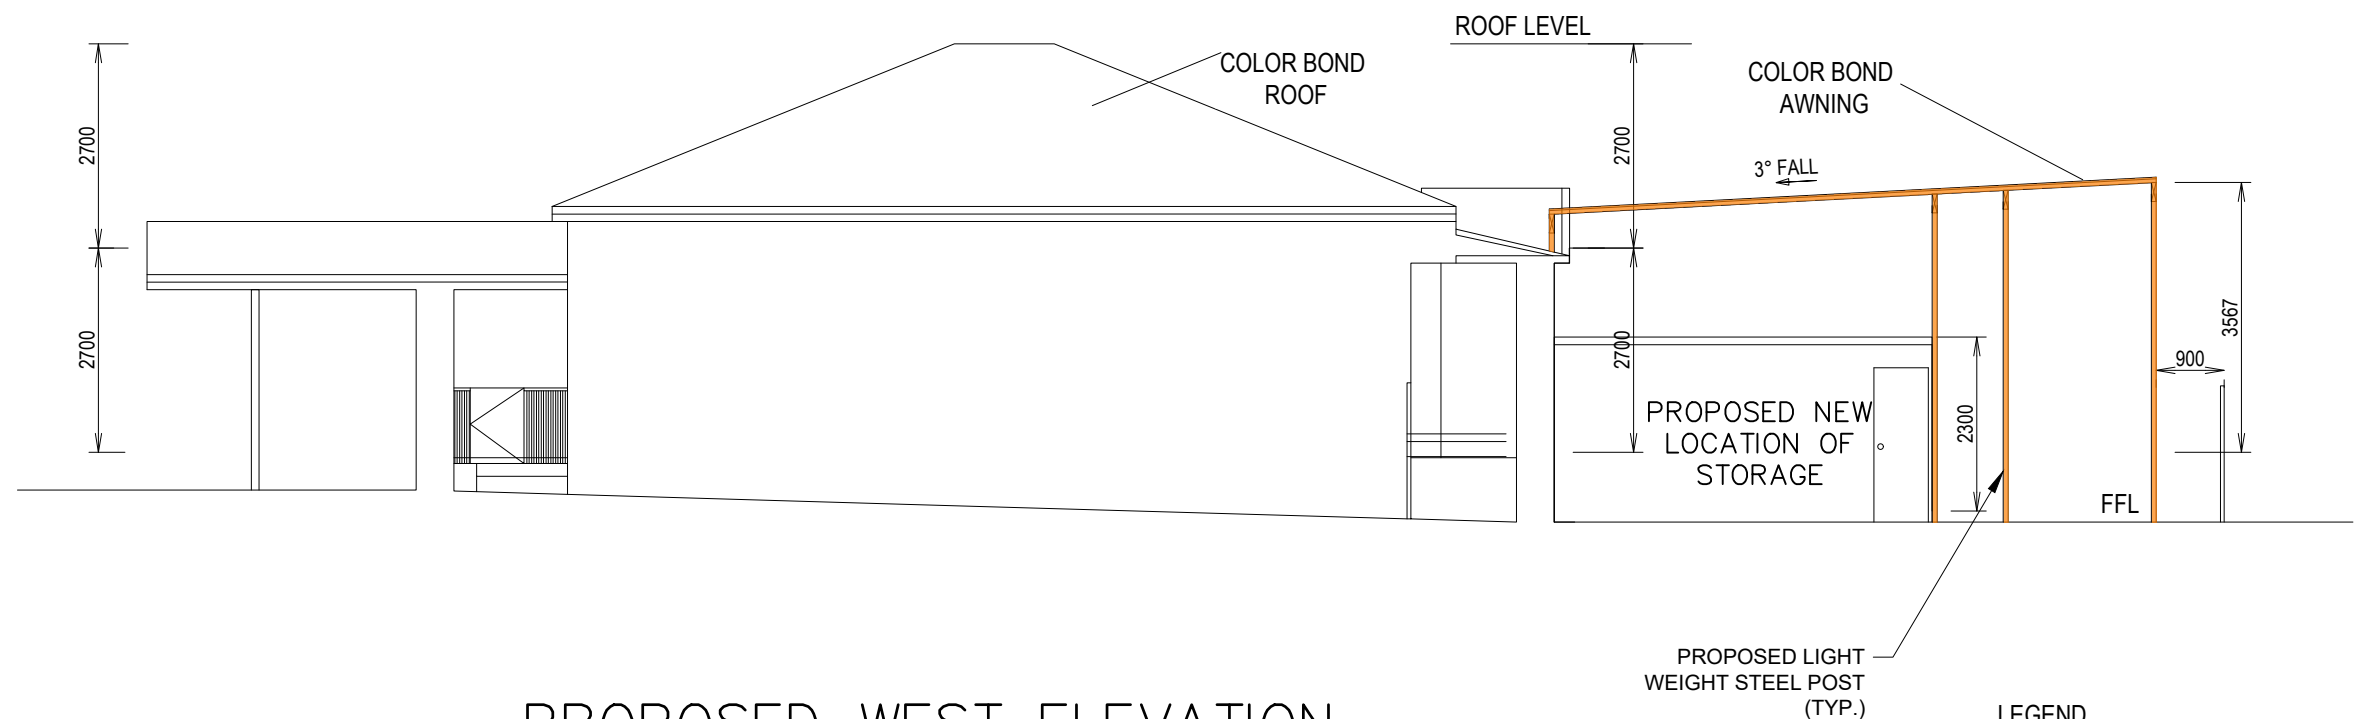

PROPOSED WEST ELEVATION
1:100

LEGEND

DENOTES PROPOSED METAL FRAMED AWNING

CLIENT:
DARUL TARBIYAH ASSOCIATION

JOB:
PROPOSED ALTERATIONS AND
ADDITIONS TO COMMUNITY FACILITY
AT NO. 1021 CANTERBURY ROAD
LAKEMBA NSW 2195

JOB NO: 2126	DRAWING TITLE: A07
APPROVED BY: 	B.E. M.E. MIEAust
Drawn by: SMU	Checked by: SUS
Date: 25/08/2024	SCALE 1:100

Date	Revision	REV.
09.11.24	AMENDED FOR APPROVAL	C
05.10.24	AMENDED FOR APPROVAL	B
29.09.24	ISSUED FOR APPROVAL	A

SUS Consulting (Structural and Civil Engineers.)
7 PEREGRINE CLOSE, ABERGLASSLYN, NSW 2320
enr.siraj70@gmail.com
Contact: 04 2652 0664



 DENOTES PROPOSED METAL FRAMED AWNING

SUS Consulting (Structural and Civil Engineers.)
7 PEREGRINE CLOSE, ABERGLASSLYN, NSW 2320
enr.siraj70@gmail.com
Contact: 04 2652 0664